


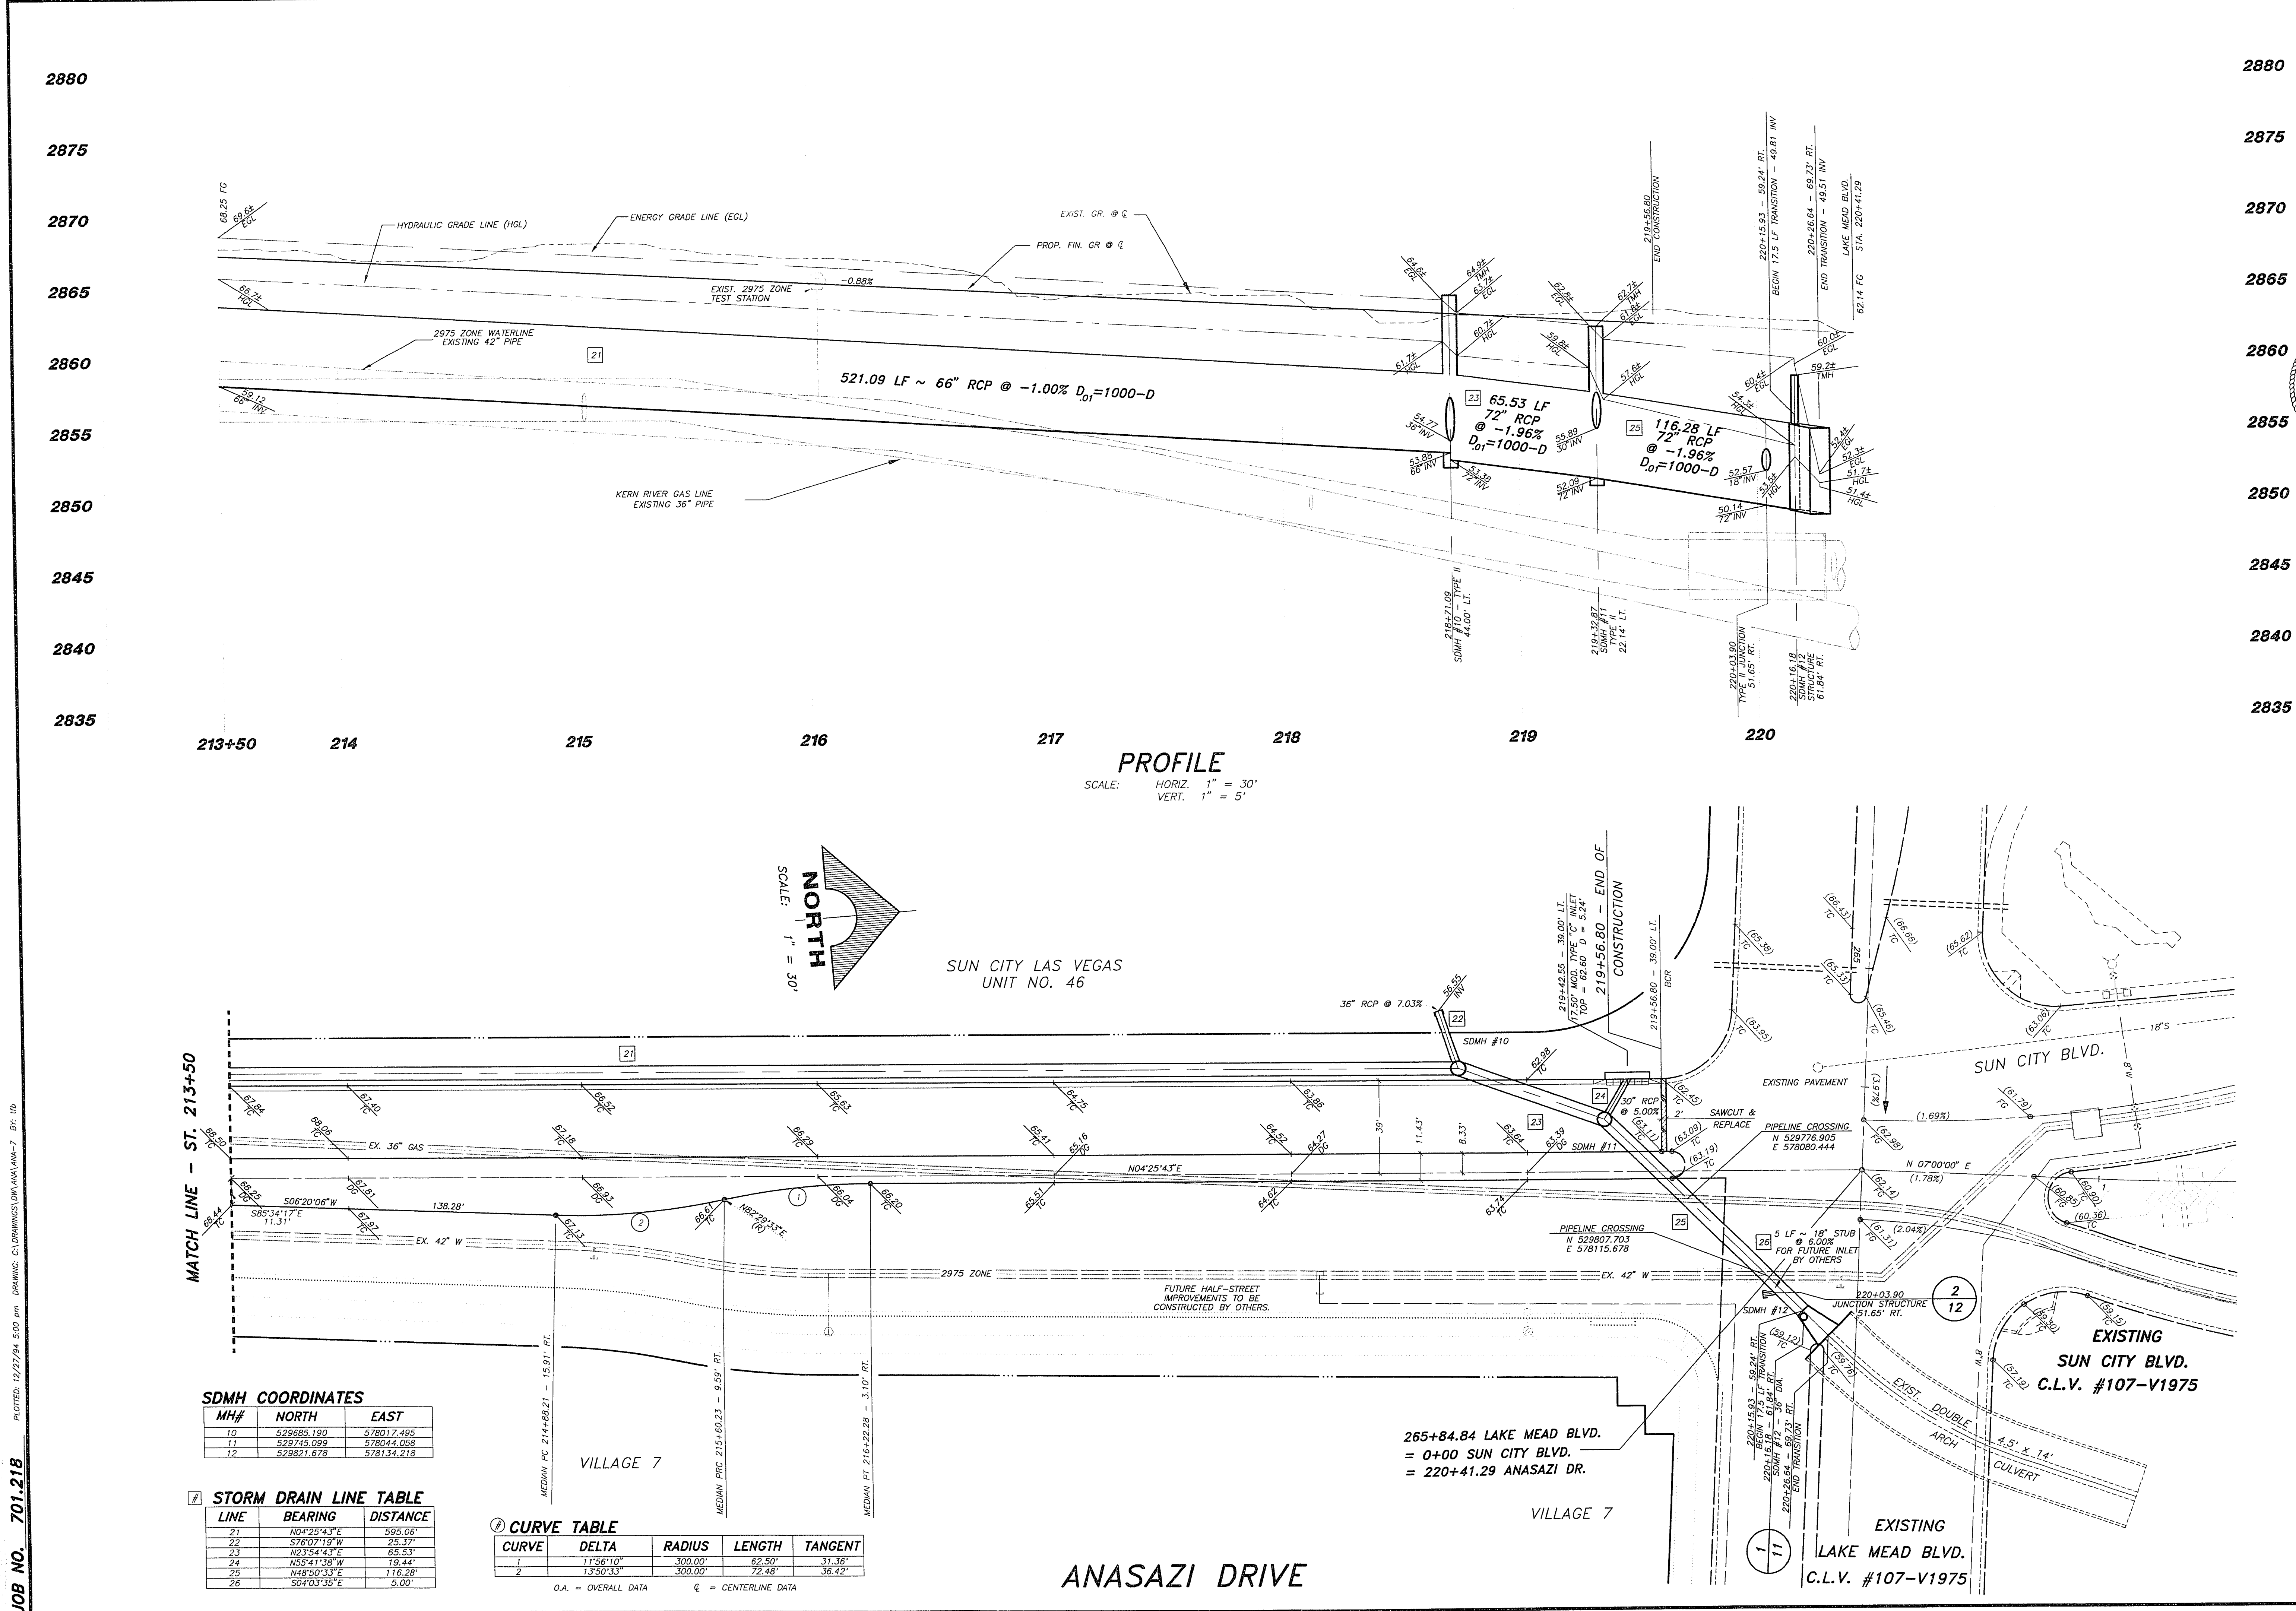

2880

2875

2870

2865

2860

2855

2850

2845

2840

2835

DATE

DESCRIPTION

REV

DATE

NO.

DATE

ENGINEER

SONNY W. WALLACE

REGISTERED PROFESSIONAL ENGINEER

NO. 10113

EX-10113

RECOMMENDED FOR CONSTRUCTION

DATE

NO.

DATE

DEL WEBB COMMUNITIES, INC.

SUN CITY LAS VEGAS

ANASAZI DRIVE - PHASE I

ST. 213+50 TO ST. 219+56.80

SHEET

7

OF 12 SHEETS

JOB NO. 701.218 PLOTTED: 12/27/94 5:00 pm DRAWING: C:\DRAWINGS\DW\ANASAZI-7.BT 1b