


PROFILE
SCALE: HORIZ. 1" = 30'
VERT. 1" = 5'

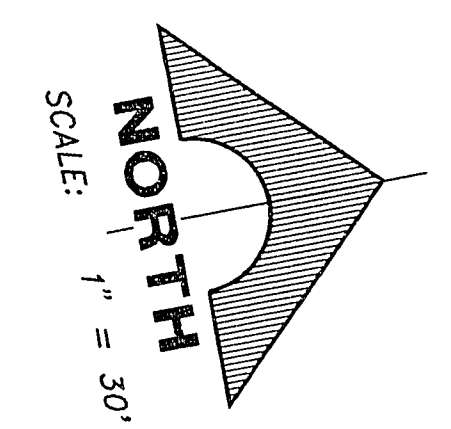

SUN CITY LAS VEGAS
UNIT NO. 46

STORM DRAIN LINE TABLE

LINE	BEARING	DISTANCE
12	N25°38'48"E	183.56'
13	N71°07'17"W	18.50'
14	N16°15'56"E	271.89'
15	N76°21'01"W	18.50'
16	S76°21'00"E	9.10'
17	S17°42'46"E	83.00'
18	N12°31'37"E	270.91'
19	N81°33'17"W	25.25'
20	N02°29'14"E	229.31'
21	N04°25'43"E	595.06'

SDMH COORDINATES

MH#	NORTH	EAST
6	528350.458	577813.167
7	528519.460	577886.321
8	528683.922	577948.081
9	528991.909	577921.547

CURVE TABLE

CURVE	DELTA	RADIUS	LENGTH	TANGENT
1	0.32446°	3021.67'	179.98'	90.02'
2	0.41253°	3038.33'	223.53'	111.82'
3	1.70570°	190.00'	44.60'	22.42'
4	1.53711°	2991.00'	815.39'	410.24'
5	182°09'41"	5.00'	14.15'	31.86'
6	183°00'00"	3030.00'	1003.96'	506.60'
7	180°00'00"	2.17'	6.82'	---
8	15.3711°	3030.00'	826.03'	415.59'
9	0.34833°	3034.00'	209.02'	100.04'
10	12°50'51"	300.00'	67.24'	33.76'
11	0.37050°	3021.67'	163.34'	81.69'
12	103°29'28"	300.00'	55.19'	27.67'
13	08°51'26"	3038.33'	469.69'	235.31'

O.A. = OVERALL DATA C = CENTERLINE DATA

REVISION	DATE	DESCRIPTION	CL.V.	DATE
RECOMMENDED BY	DATE	REVISION NO.	DATE	
SONNY WALLACE	10-18-95	1-5-95		

DEL WEBB COMMUNITIES, INC.
SUN CITY LAS VEGAS
ANASAZI DRIVE - PHASE I
ST. 204+50 TO ST. 213+50

G. C. WALLACE, INC.
Engineering/Architecture
1555 SOUTH RANCHO BLVD., LAS VEGAS, NEVADA 89102

SHEET
6
OF 12 SHEETS

107-V2321

JOB NO. 701-218 PLOTTED: 12/27/94 5:00 pm. DRAWING: C:\PROGRAMS\DWG\144\144-6.DWG