


**UNIT 2 PHASE 2 IS NOT A PART OF PLAT AS APPROVED BY CITY COMMISSION**

UNIT 1


DATE	
BY	
PLANNED	
DESIGNED	
CHECKED	
DATE	
BY	
DATE	
BY	

DATE	
BY	
PLANNED	
DESIGNED	
CHECKED	
DATE	
BY	
DATE	
BY	

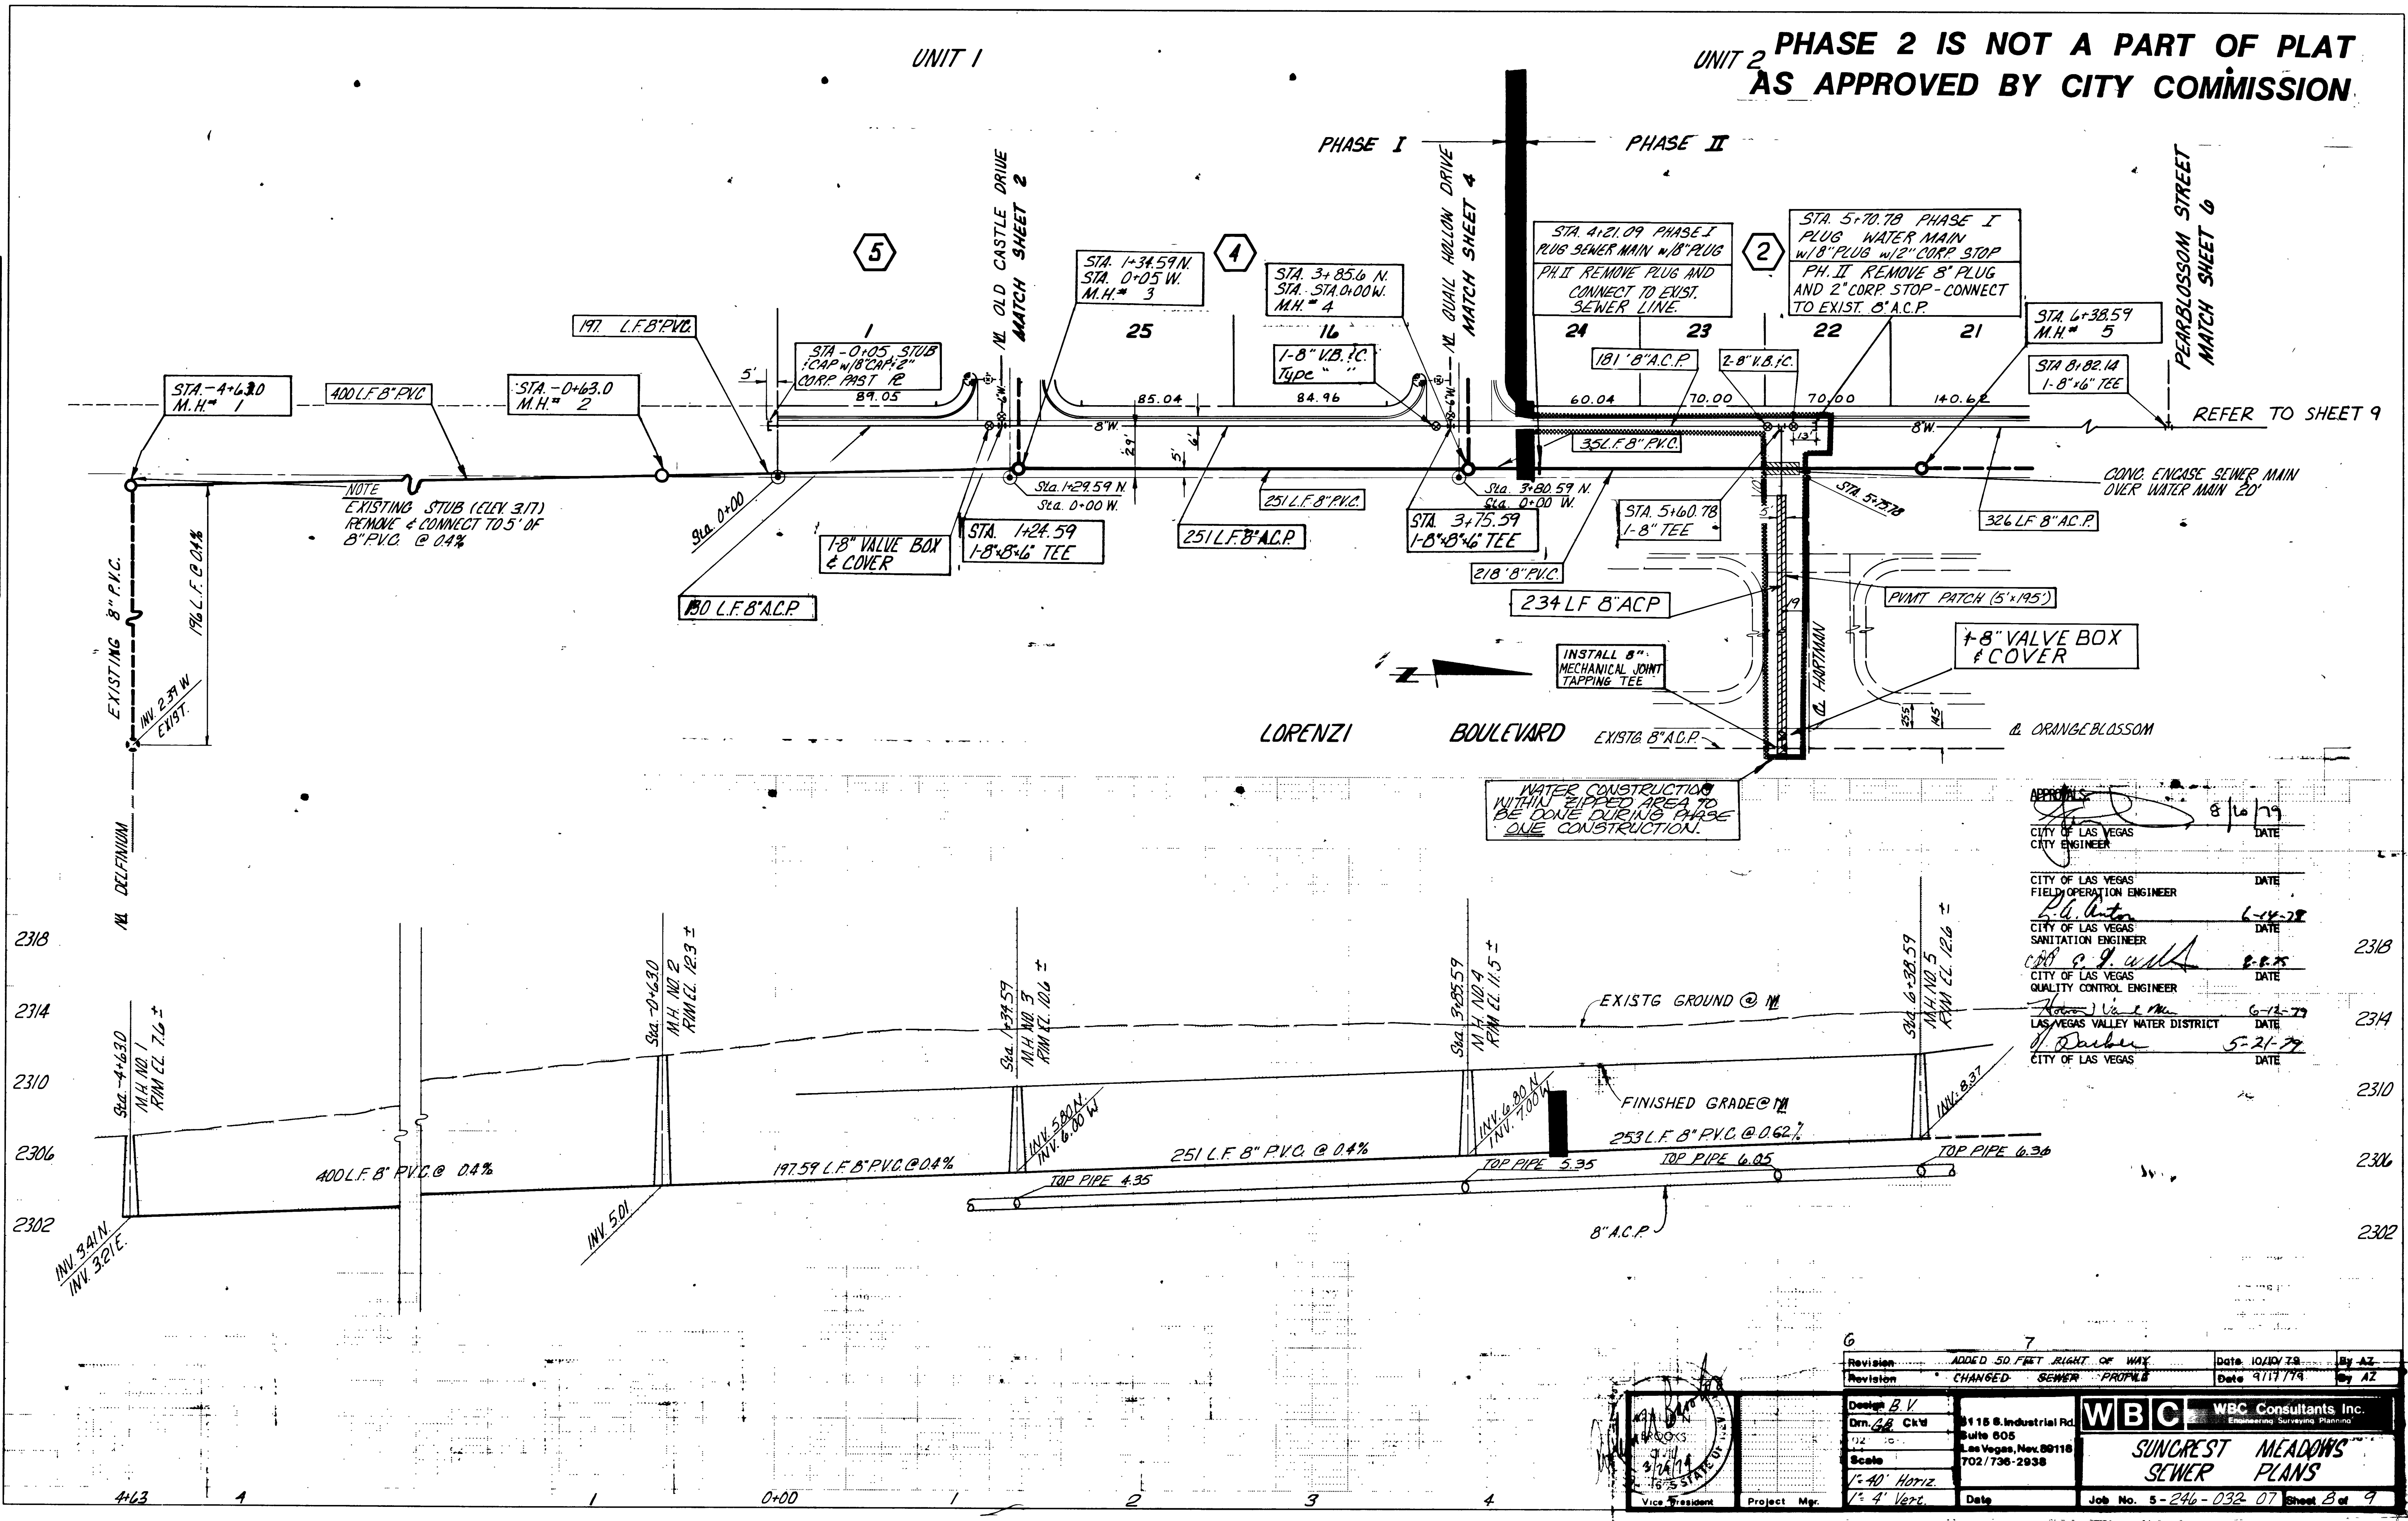

APPROVED:		8/16/79	DATE
CITY OF LAS VEGAS			
CITY ENGINEER			
CITY OF LAS VEGAS			
FIELD OPERATION ENGINEER			
CITY OF LAS VEGAS		6-14-78	DATE
SANITATION ENGINEER			
CITY OF LAS VEGAS		6-25-78	DATE
QUALITY CONTROL ENGINEER			
LAS VEGAS VALLEY WATER DISTRICT		6-13-79	DATE
CITY OF LAS VEGAS		5-21-79	DATE

Revision	ADDED 50 FEET RIGHT OF WAY	Date	10/10/78	By	AZ
Revision	CHANGED SEWER PROFILE	Date	9/17/79	By	AZ
Design	B.V.				
Drawn	48 Ck'd				
Scale	1"=40' Horiz.				
Scale	1"=4' Vert.				
Date					
Job No.	5-246-032-07				
Sheet	B of 9				

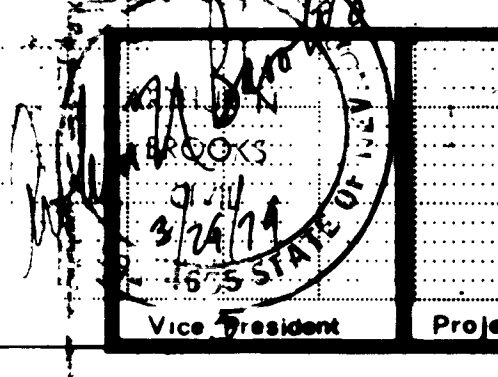

5292 3074-2850

INT 1

PHASE 2 IS NOT A PART OF PLAT.  
AS APPROVED BY CITY COMMISSION.

PHASE 1

PHASE 2

