

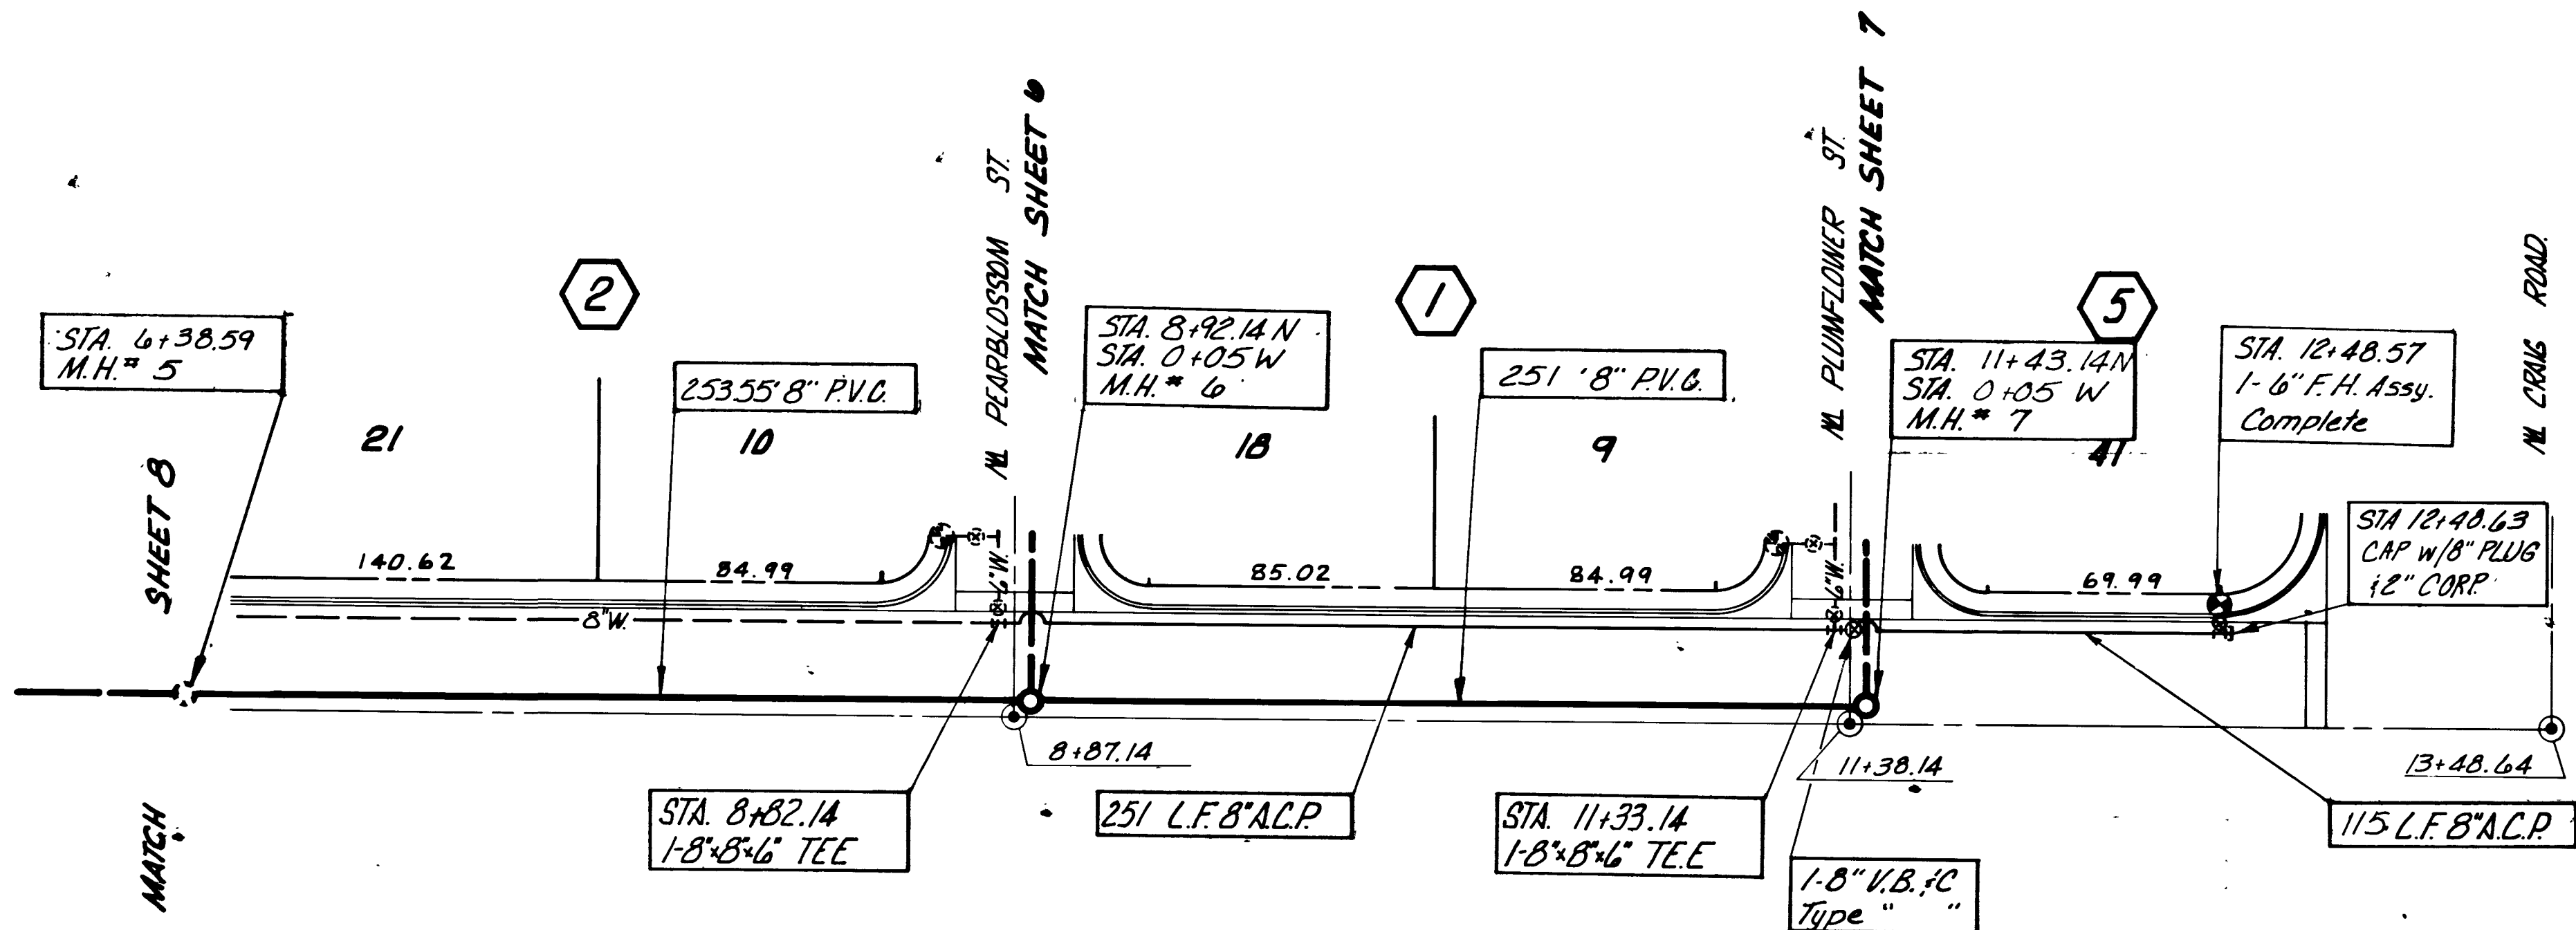


UNIT 2

PHASE 2 IS NOT A PART OF PLAT AS APPROVED BY CITY COMMISSION

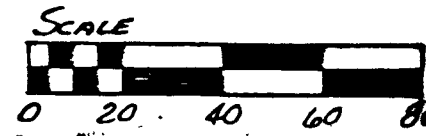

LORENZI BOULEVARD

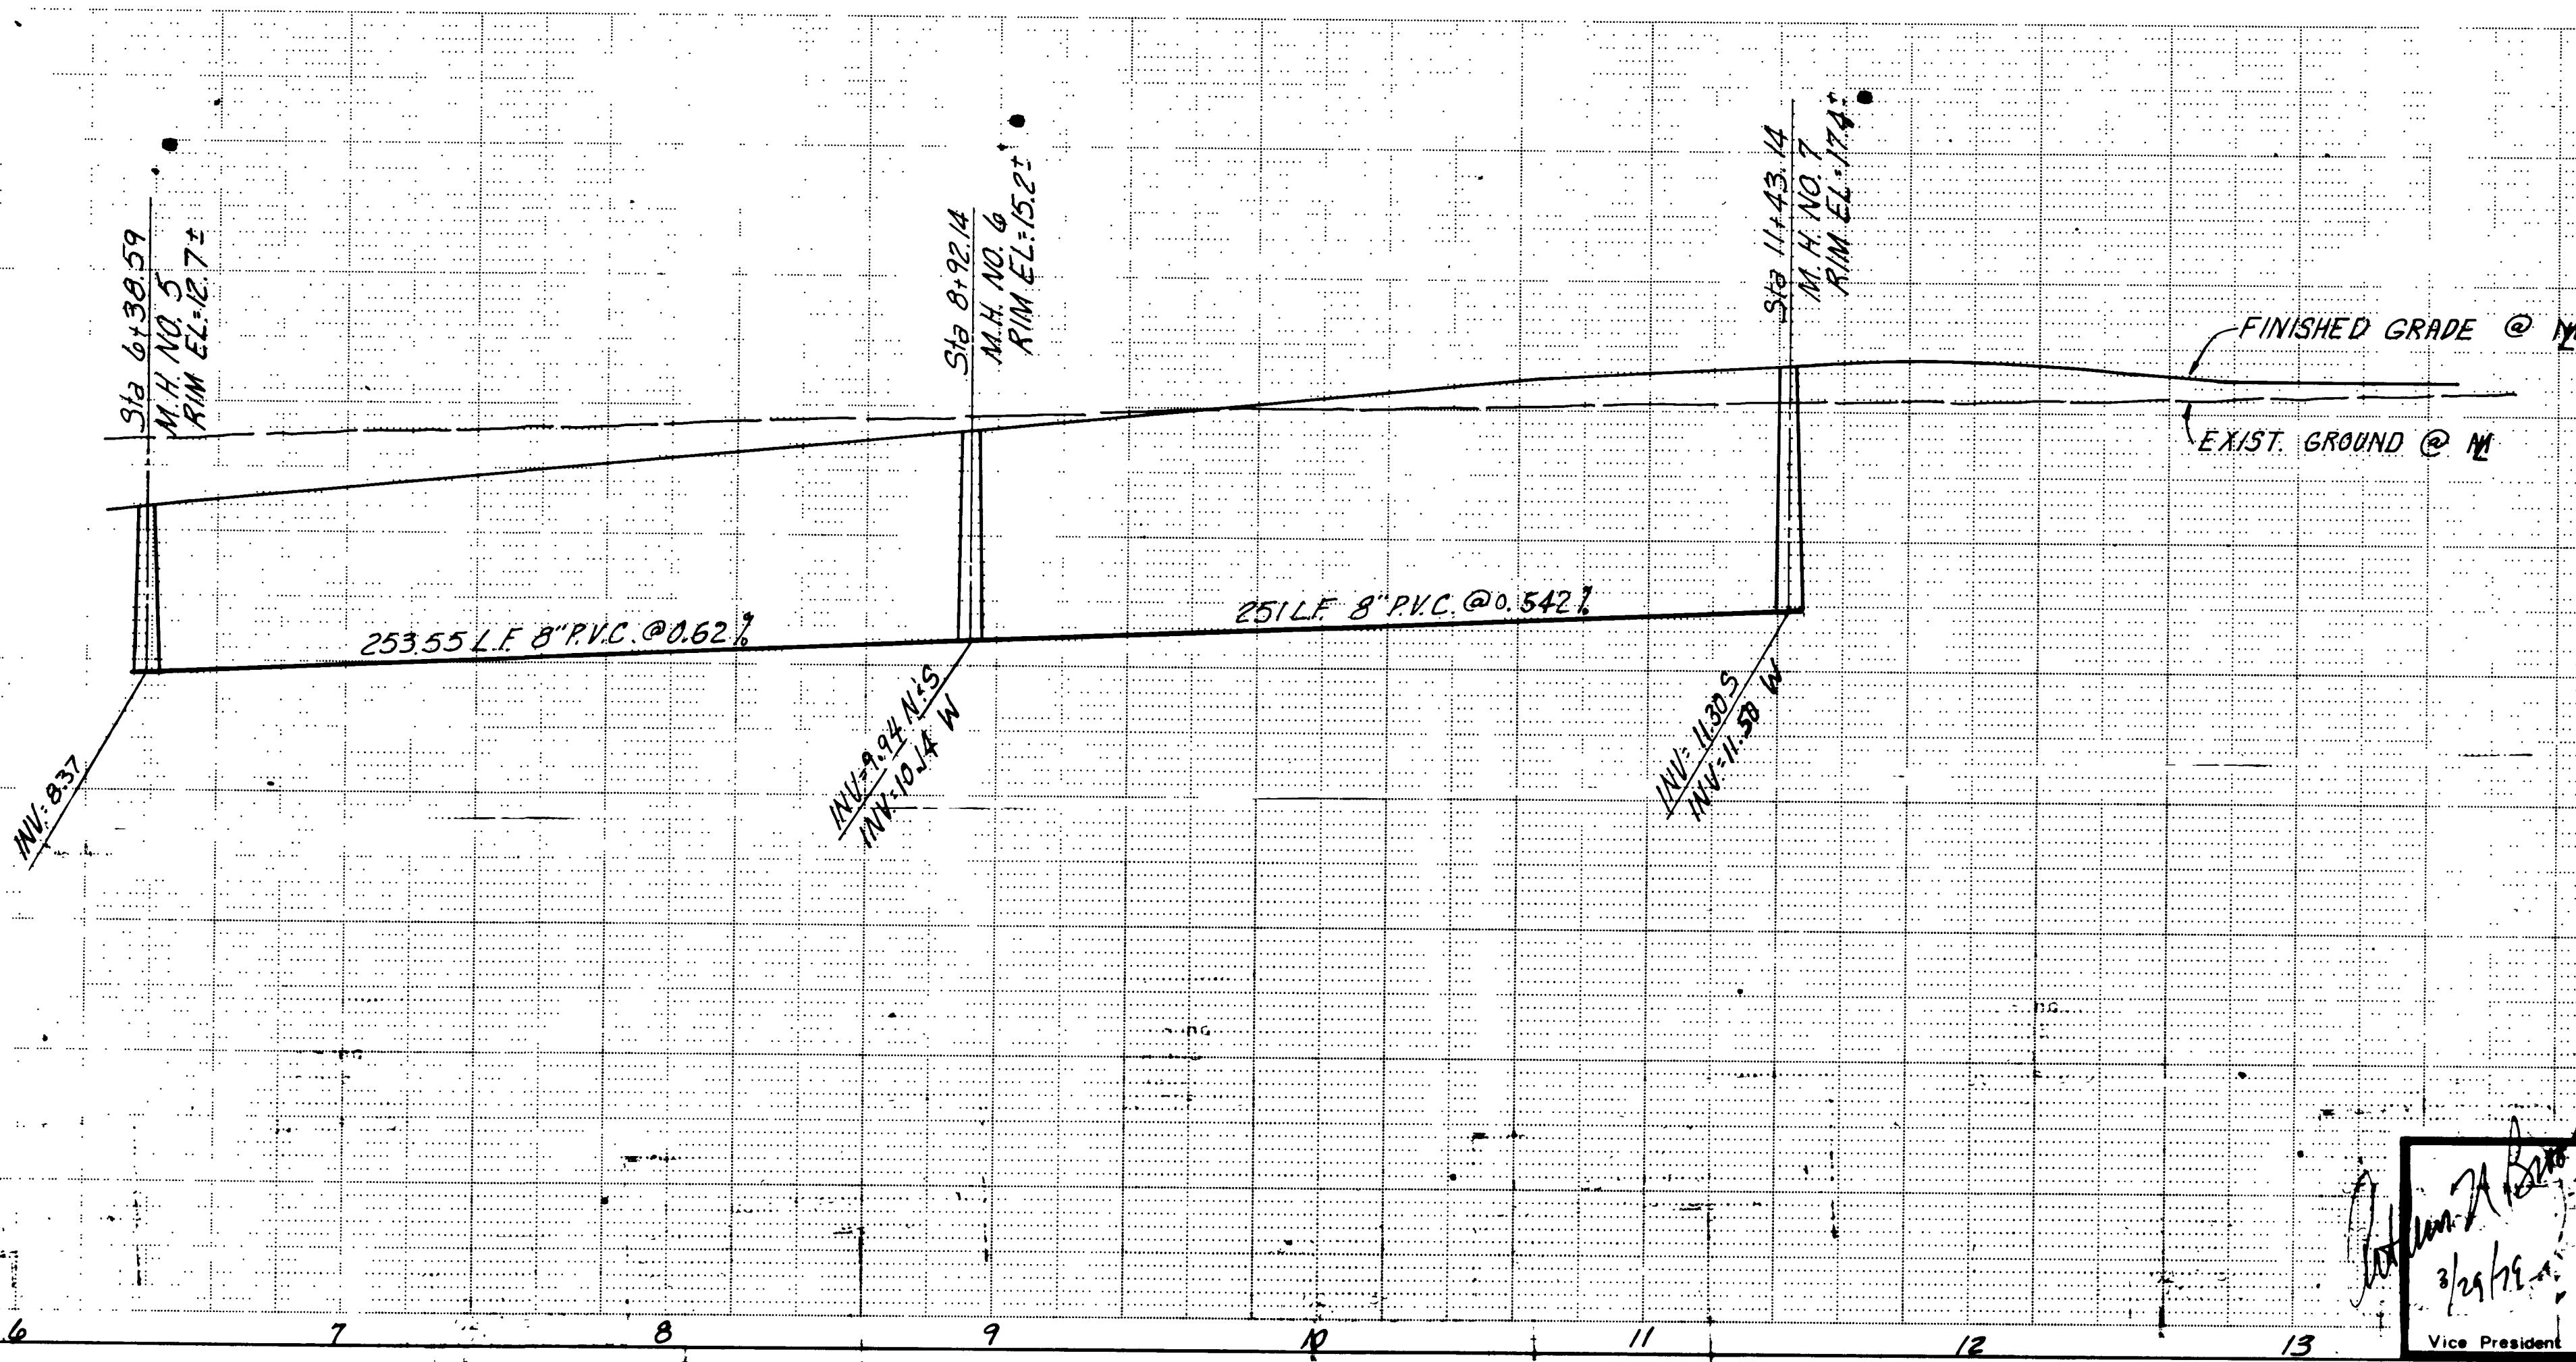

APPROVALS:

DATE	BY

DATE	BY

Revision	CHANGED	SEWER PROFILE	Date	9/17/79	By	AZ
Design	B.V.					
Drn.	G.B. Ck'd	5115 S. Industrial Rd. Suite 605 Las Vegas, Nev. 89118 702/736-2938				
Scale	1"=40' Horiz. 1"=4' Vert.					
Date	3-79					
Job No.	5-246-032-07					
Sheet	9 of 9					

[Handwritten signature]
3/29/79
Vice President

Project Mgr.

3074-2850

5293 20-6-47

