
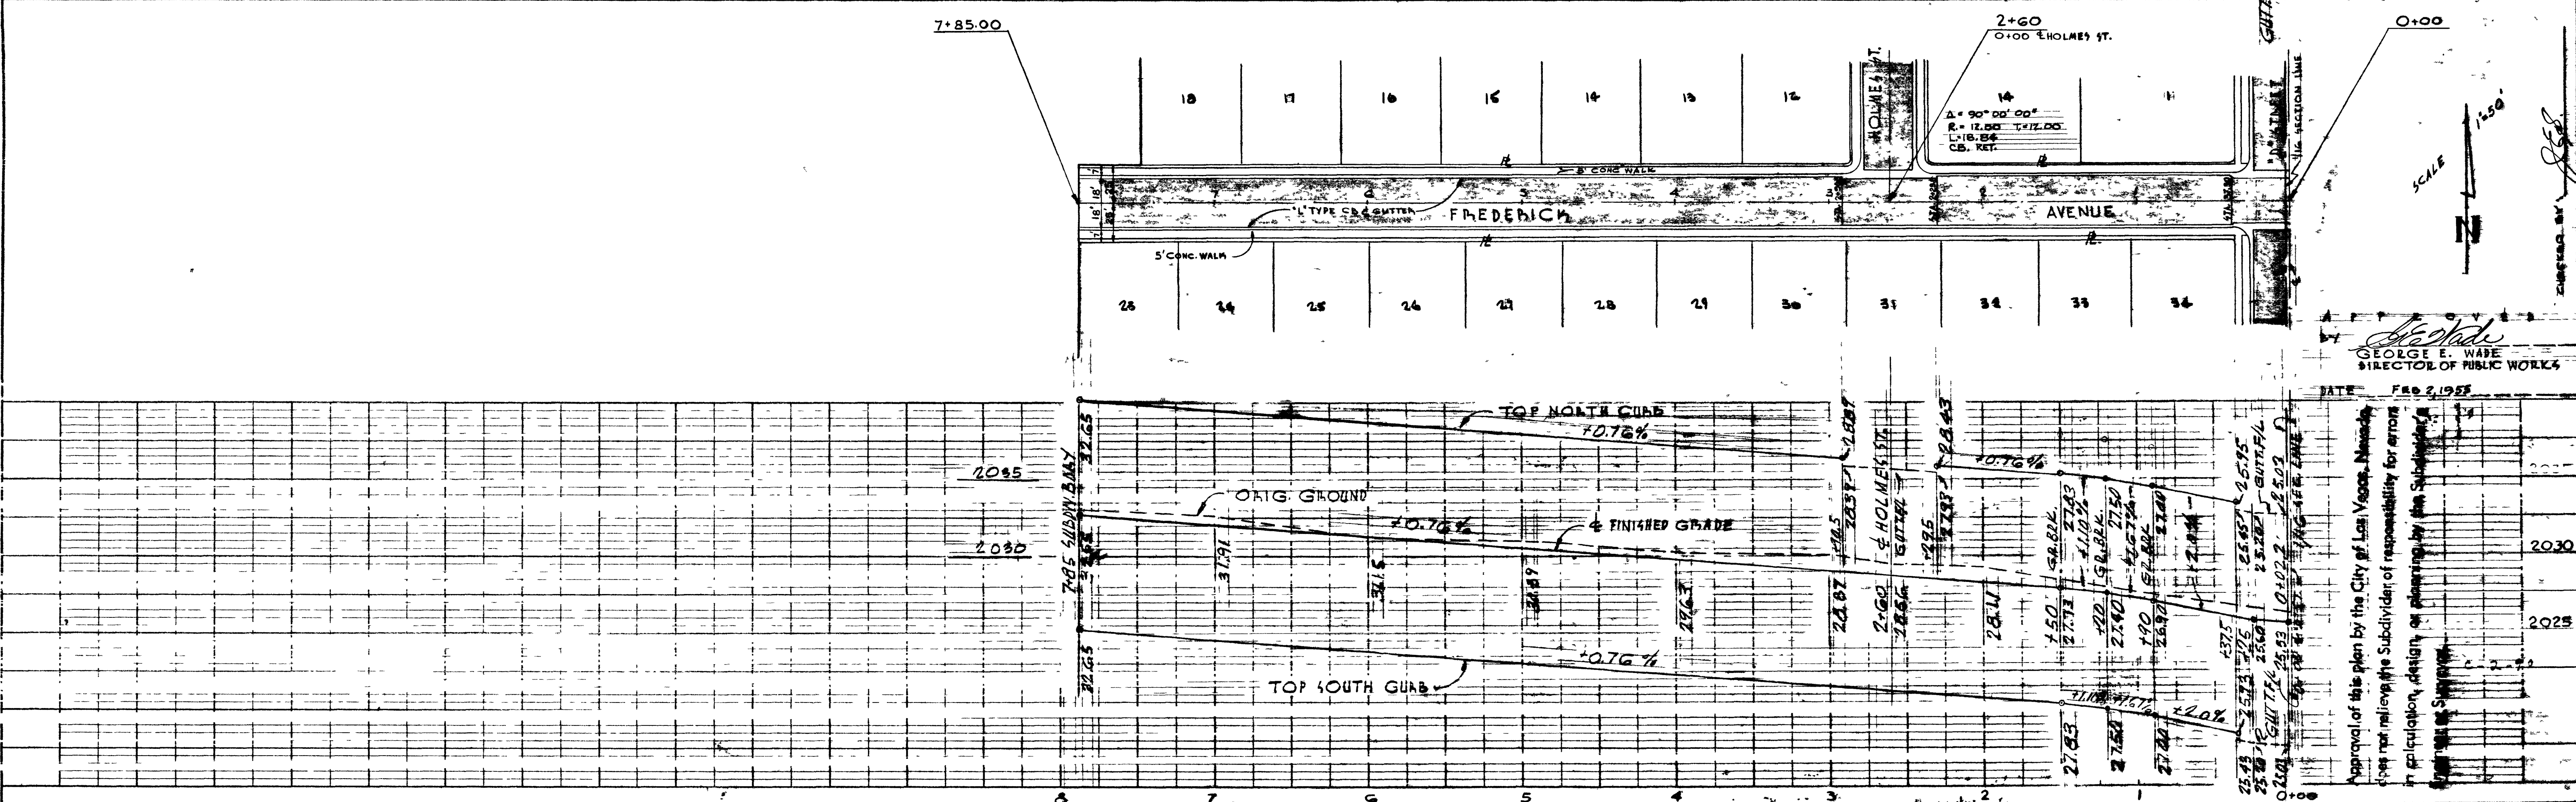


PLAN	DATE
DESIGNED BY	
PLOTTED BY	
ALIGNED CHECKED BY	
NOTE BOOK NO.	
BY	
DATE	

PROJ. NO.	
NO.	
DATE	
BY	
DESIGNED BY	
PLOTTED BY	
ALIGNED CHECKED BY	
NOTE BOOK NO.	
BY	
DATE	

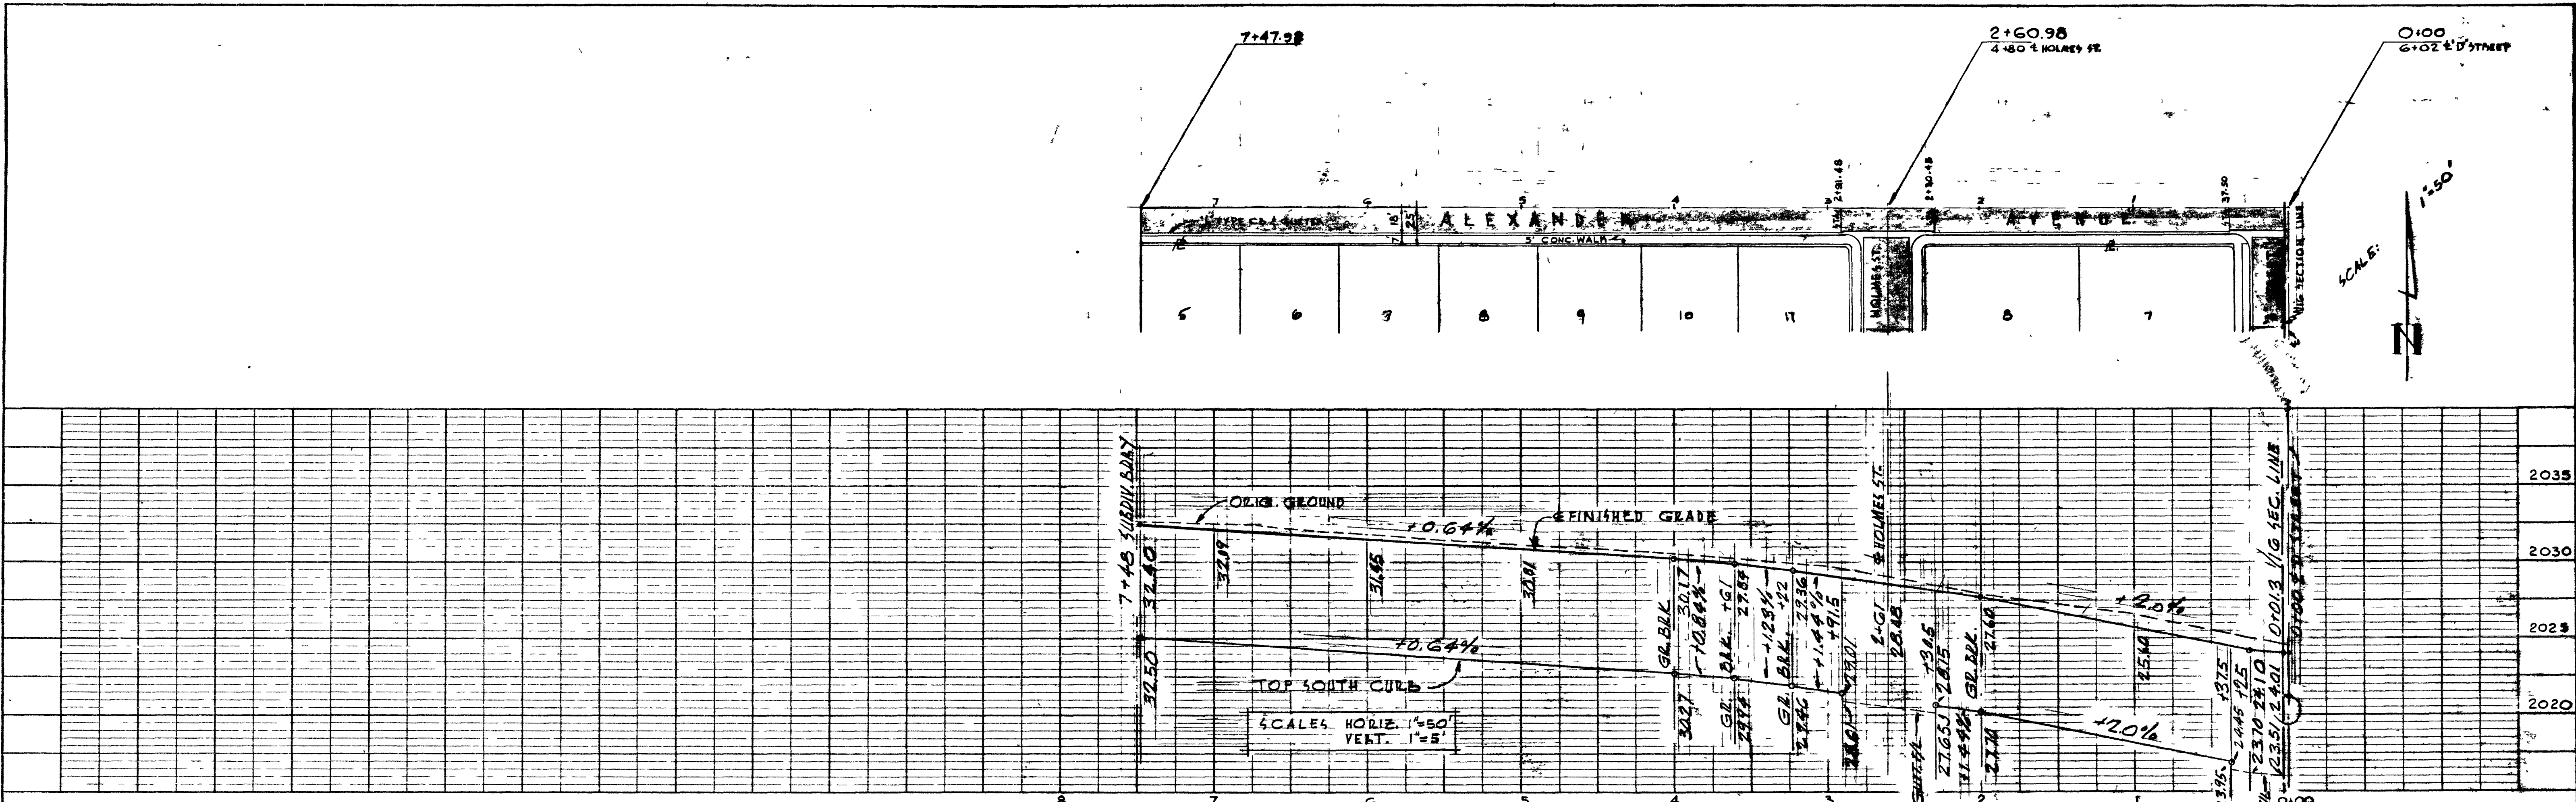

DATE: FEB 2, 1957  
 GEORGE E. WAPE  
 DIRECTOR OF PUBLIC WORKS

Approval of this plan by the City of Las Vegas, Nevada, does not relieve the Subdivider of responsibility for errors in preparation, design, or planning by the Subdivider.

PLATE 2 PLAN PROFILE 1"=5'  
 CLEARPRINT PAPER CO. 3 1/2" X 7 1/2"  
 NO. 1000H-2  
 ALEXANDER AVENUE & FREDERICK AVENUE  
 SUNSET MANO

5313  
 21-8-177  
 107Y-3020-1

