


PLAN	DATE	
	BY	
	SURVEYED	
	NOTE BOOK	

PROFILE	DATE	
	BY	
	SURVEYED	
	NOTE BOOK	

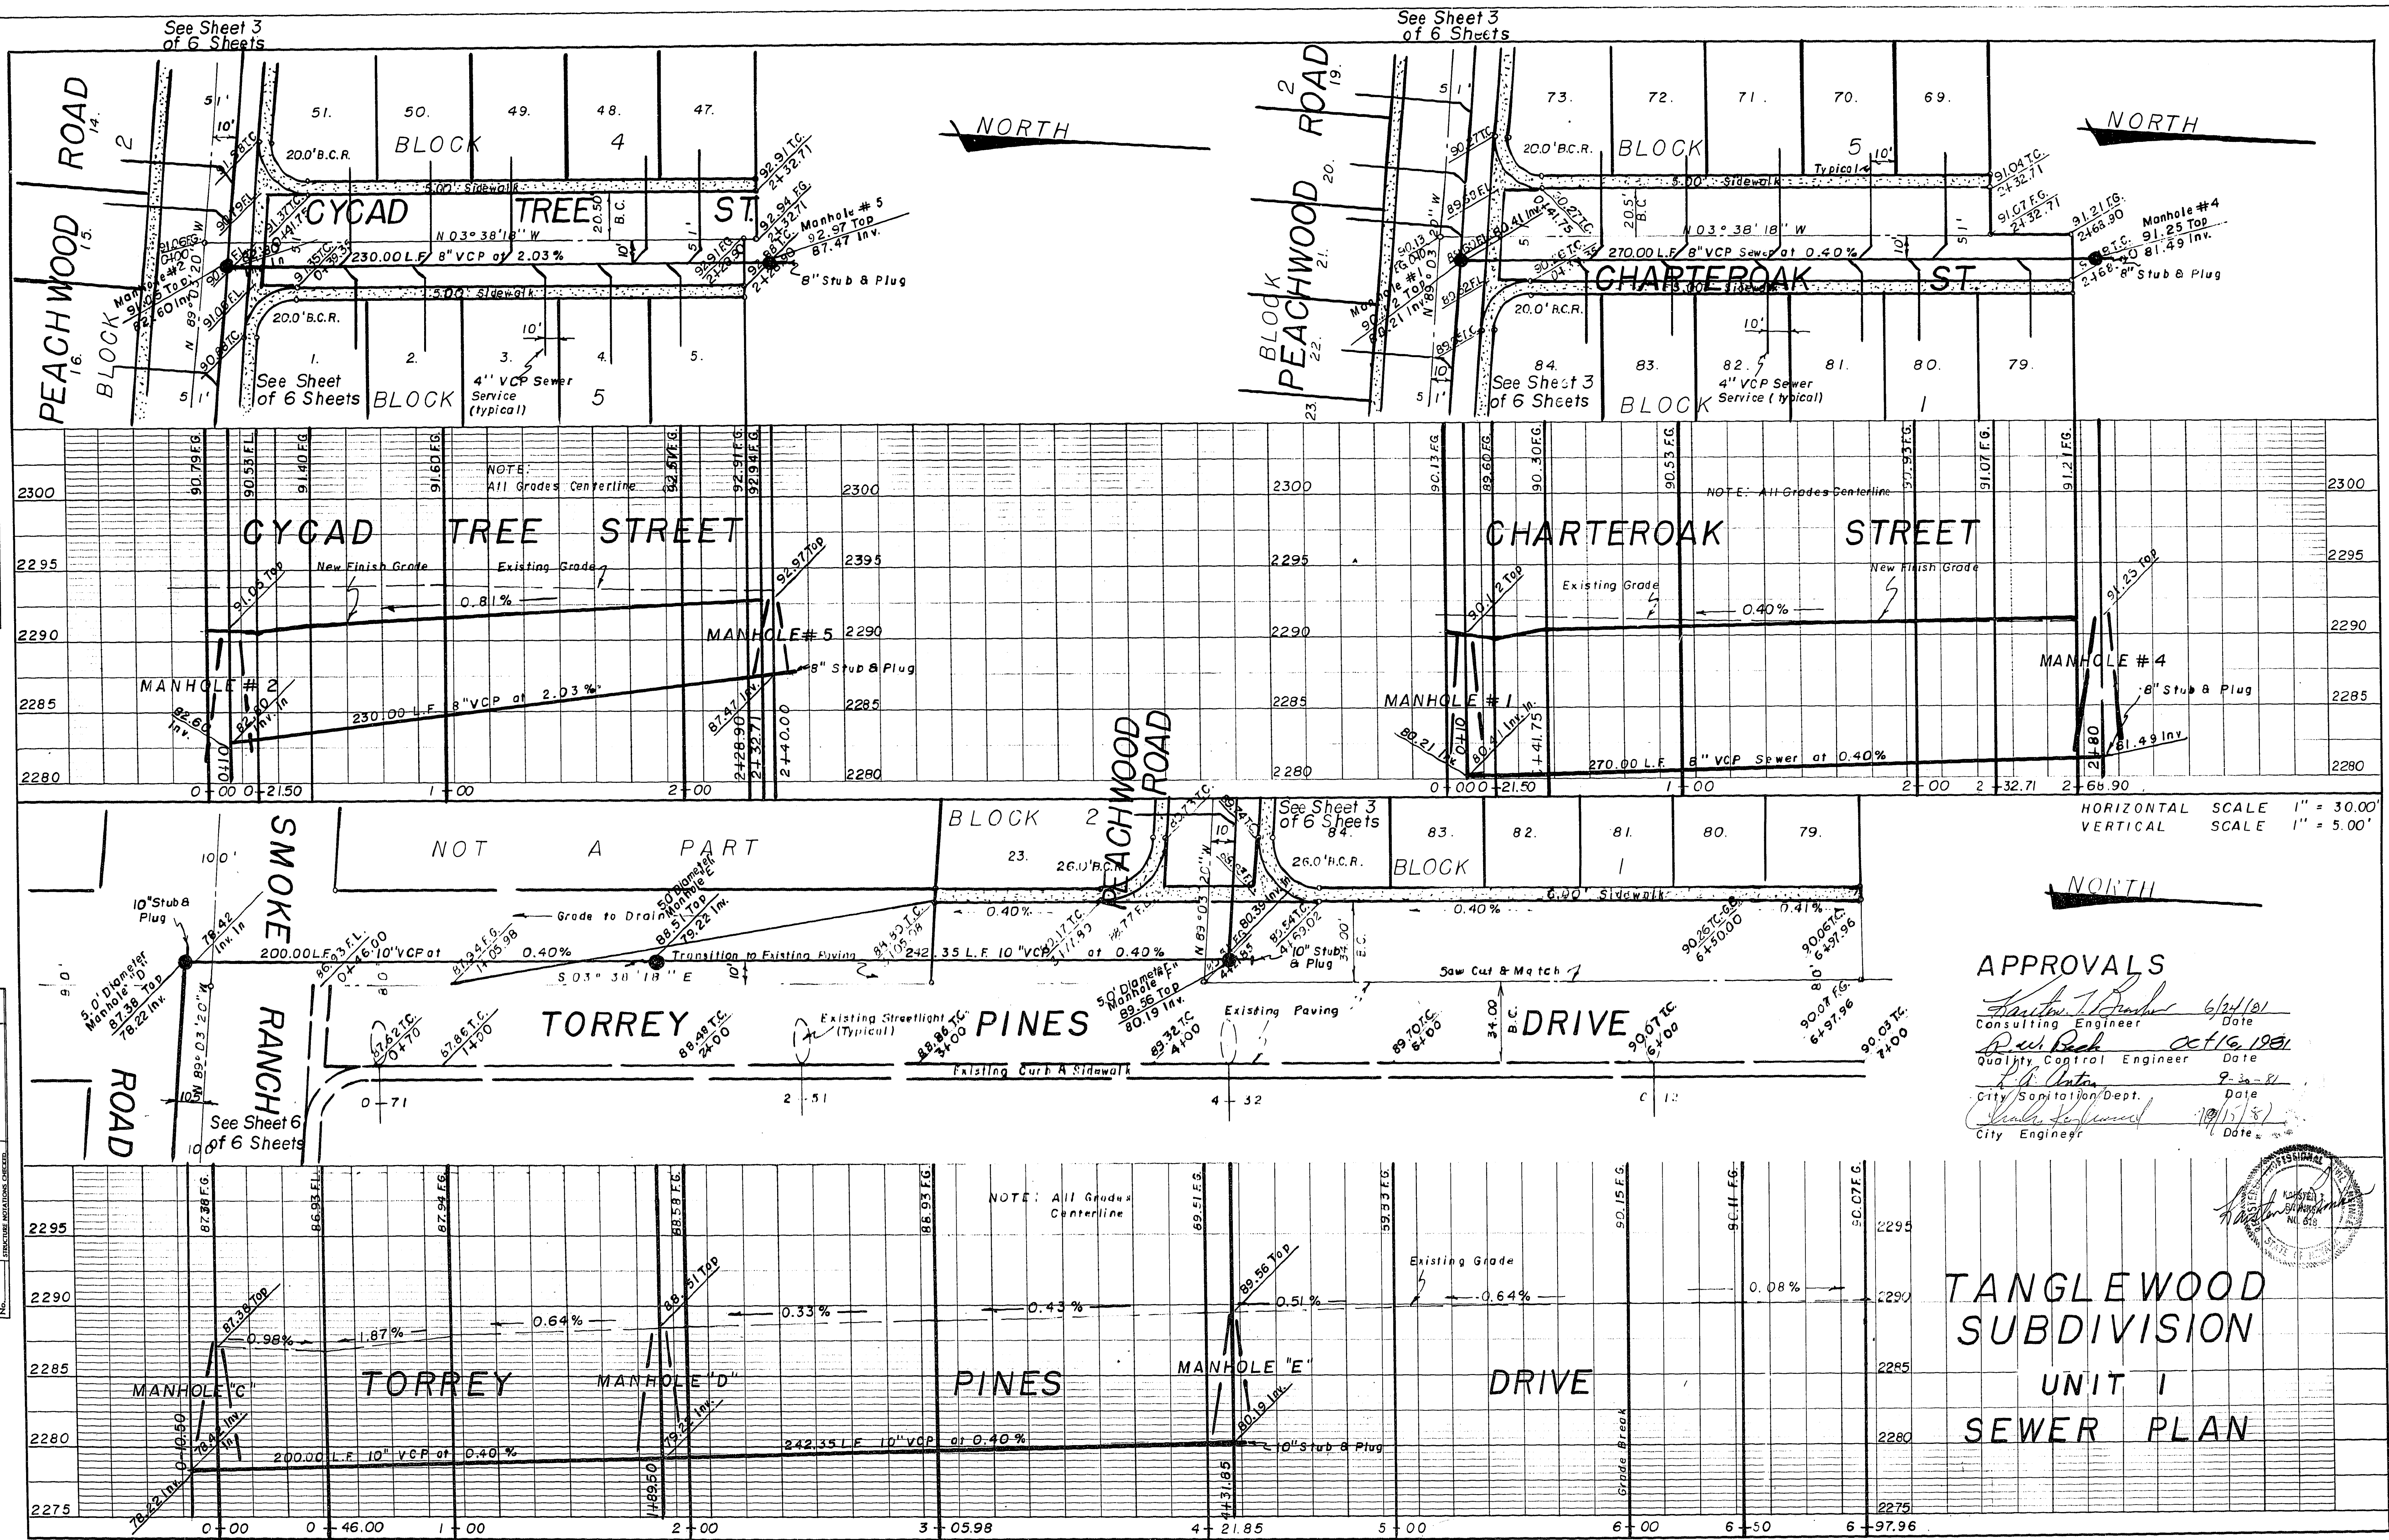

APPROVALS

Signature 6/14/81
Consulting Engineer Date

Signature 6/16/81
Quality Control Engineer Date

Signature 9-28-81
City/Sanitation Dept. Date

Signature 10/15/81
City Engineer Date

**TANGLEWOOD
SUBDIVISION
UNIT I
SEWER PLAN**

27.4-96 307 y-3055-1