

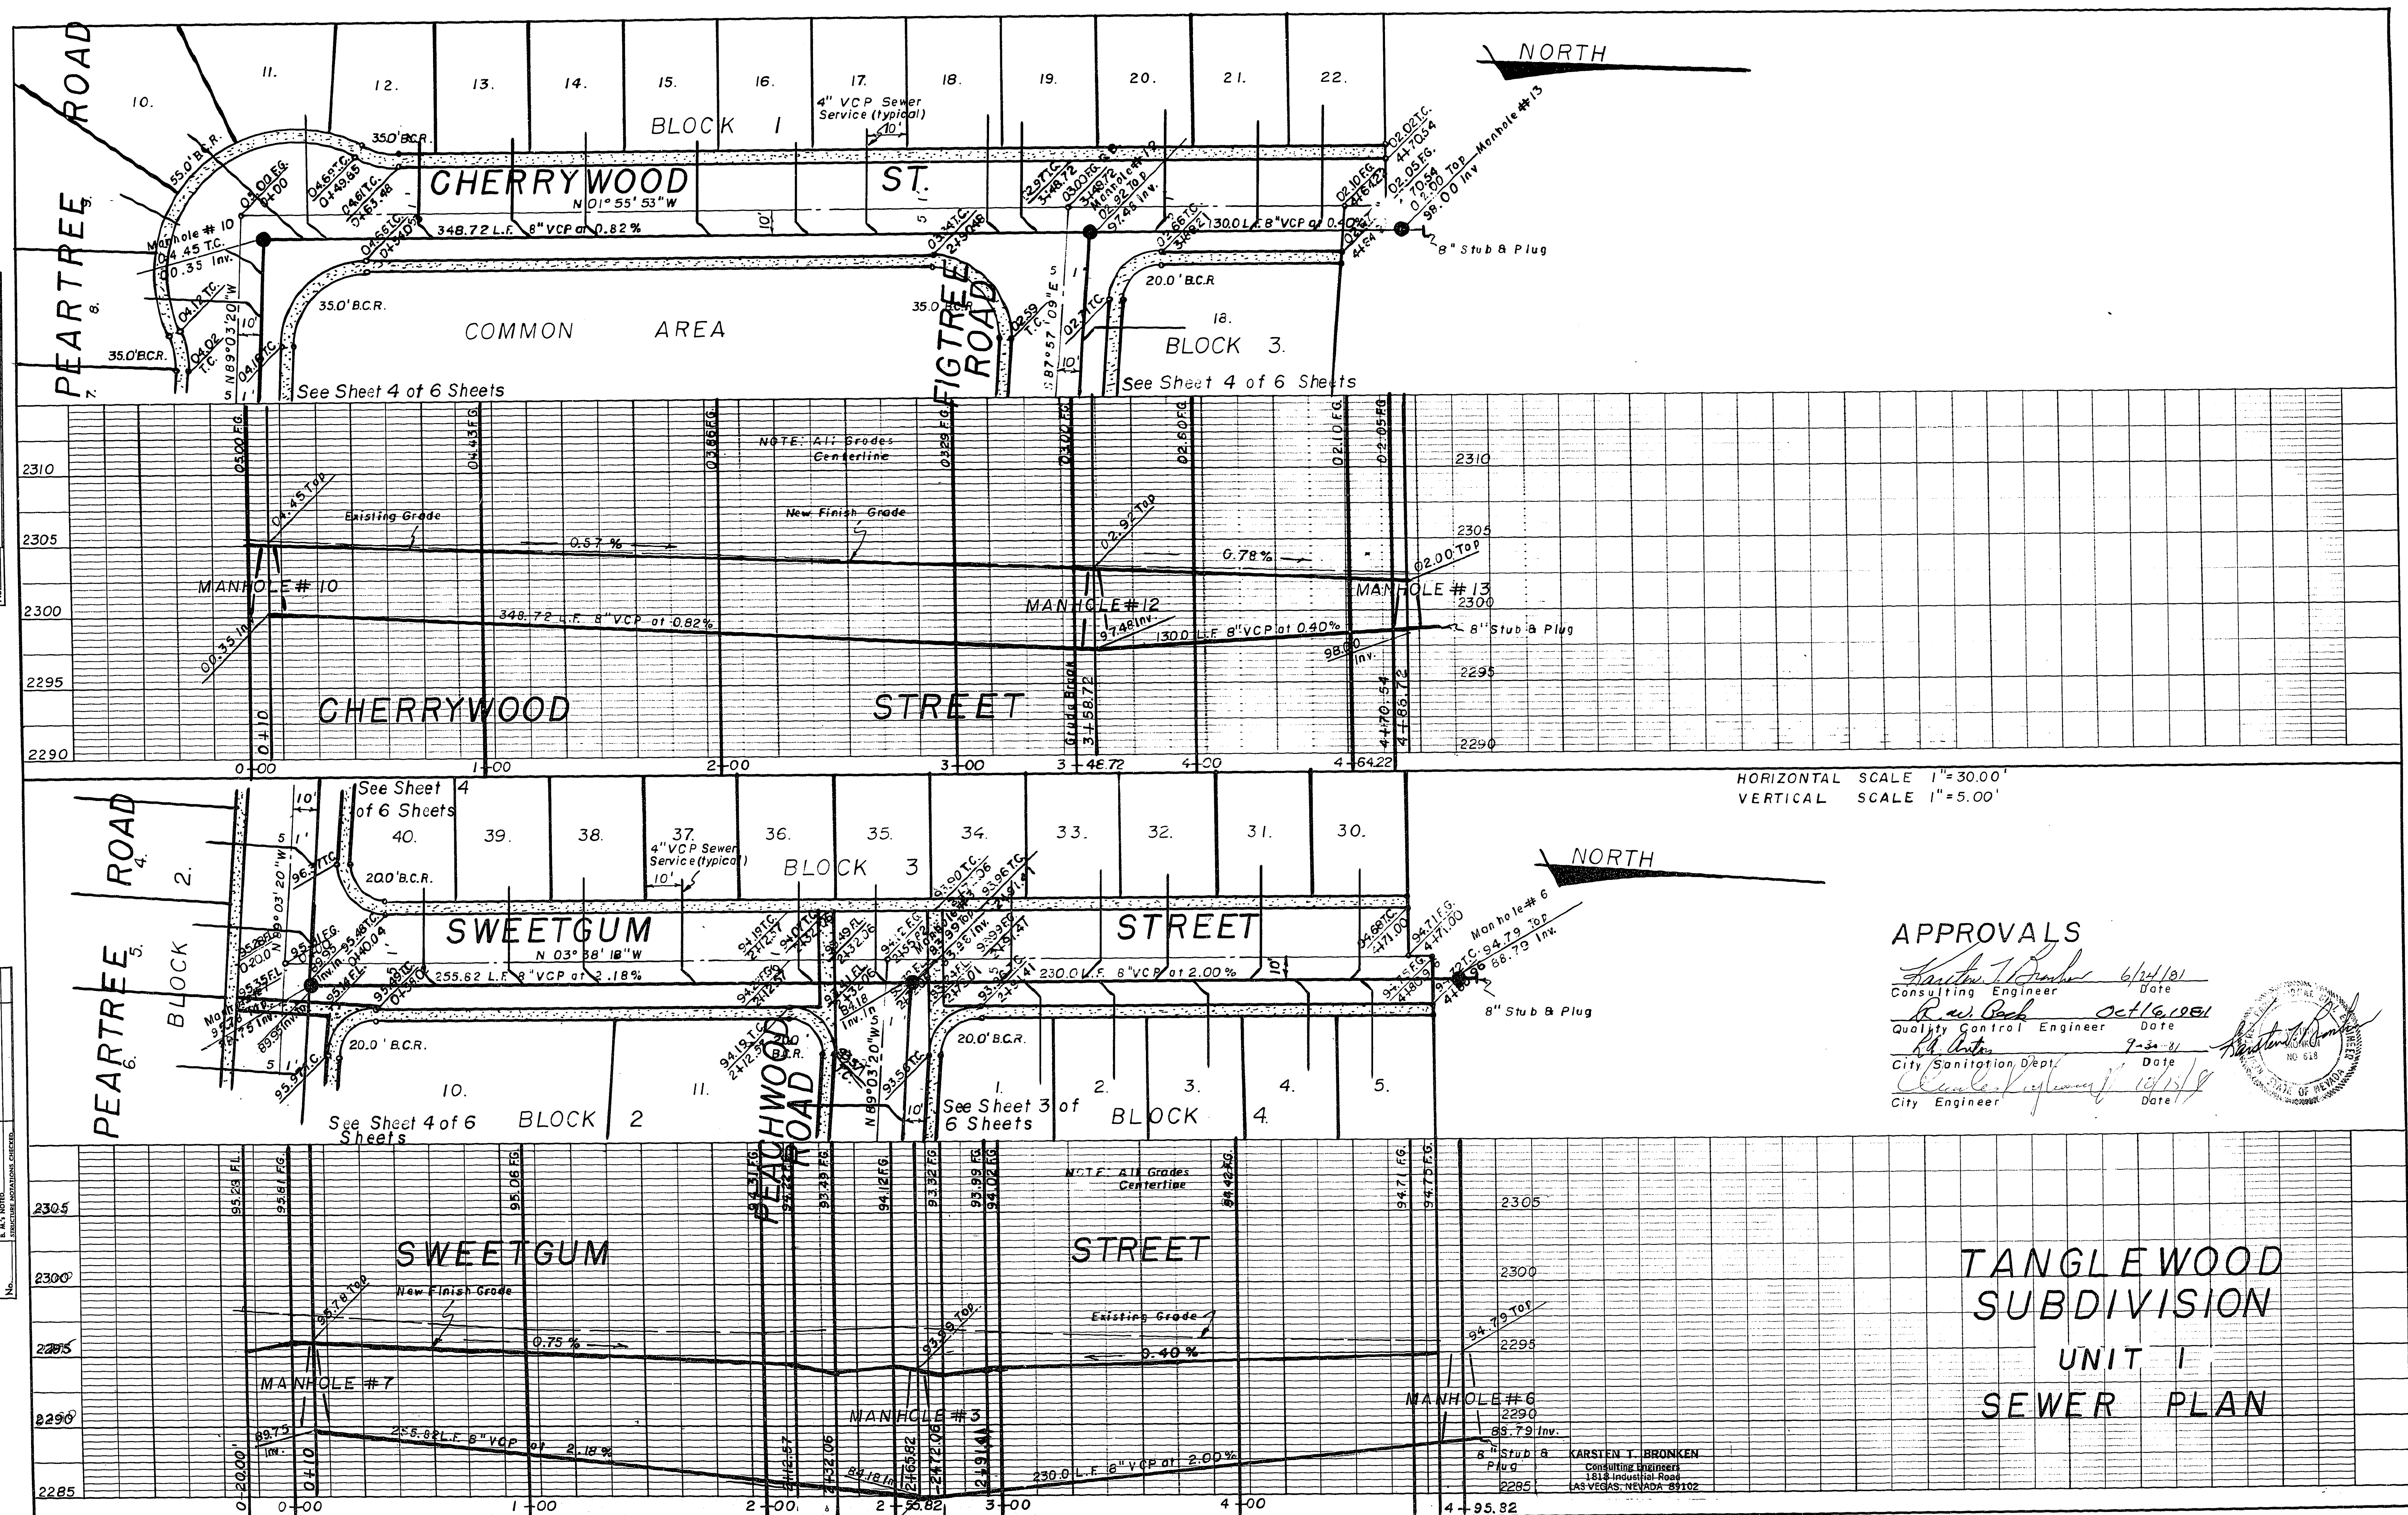


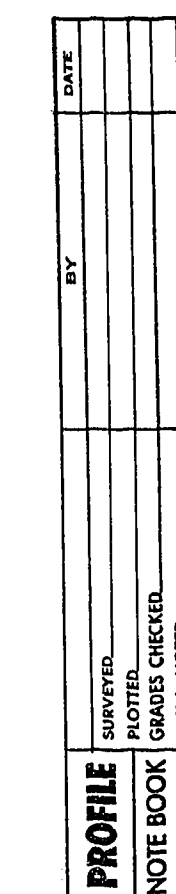

APPROVALS

<u>Franklin T. Parker</u>	<u>6/24/81</u>
Consulting Engineer	Date
<u>R. W. Park</u>	<u>Oct 16, 1988</u>
Quality Control Engineer	Date
<u>R. L. Parker</u>	<u>9-23-81</u>
City Sanitation Dept.	Date
<u>Charles L. Parker</u>	<u>10/15/81</u>
City Engineer	Date

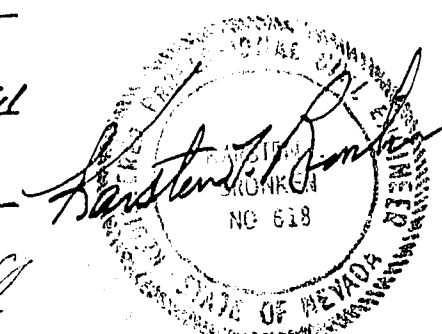

TANGLEWOOD
SUBDIVISION
UNIT 1
SEWER PLAN

KARSTEN T. BRONKEN
Consulting Engineers
1818 Industrial Road
LAS VEGAS, NEVADA 89102