


RAINBOW WEST - UNIT 1

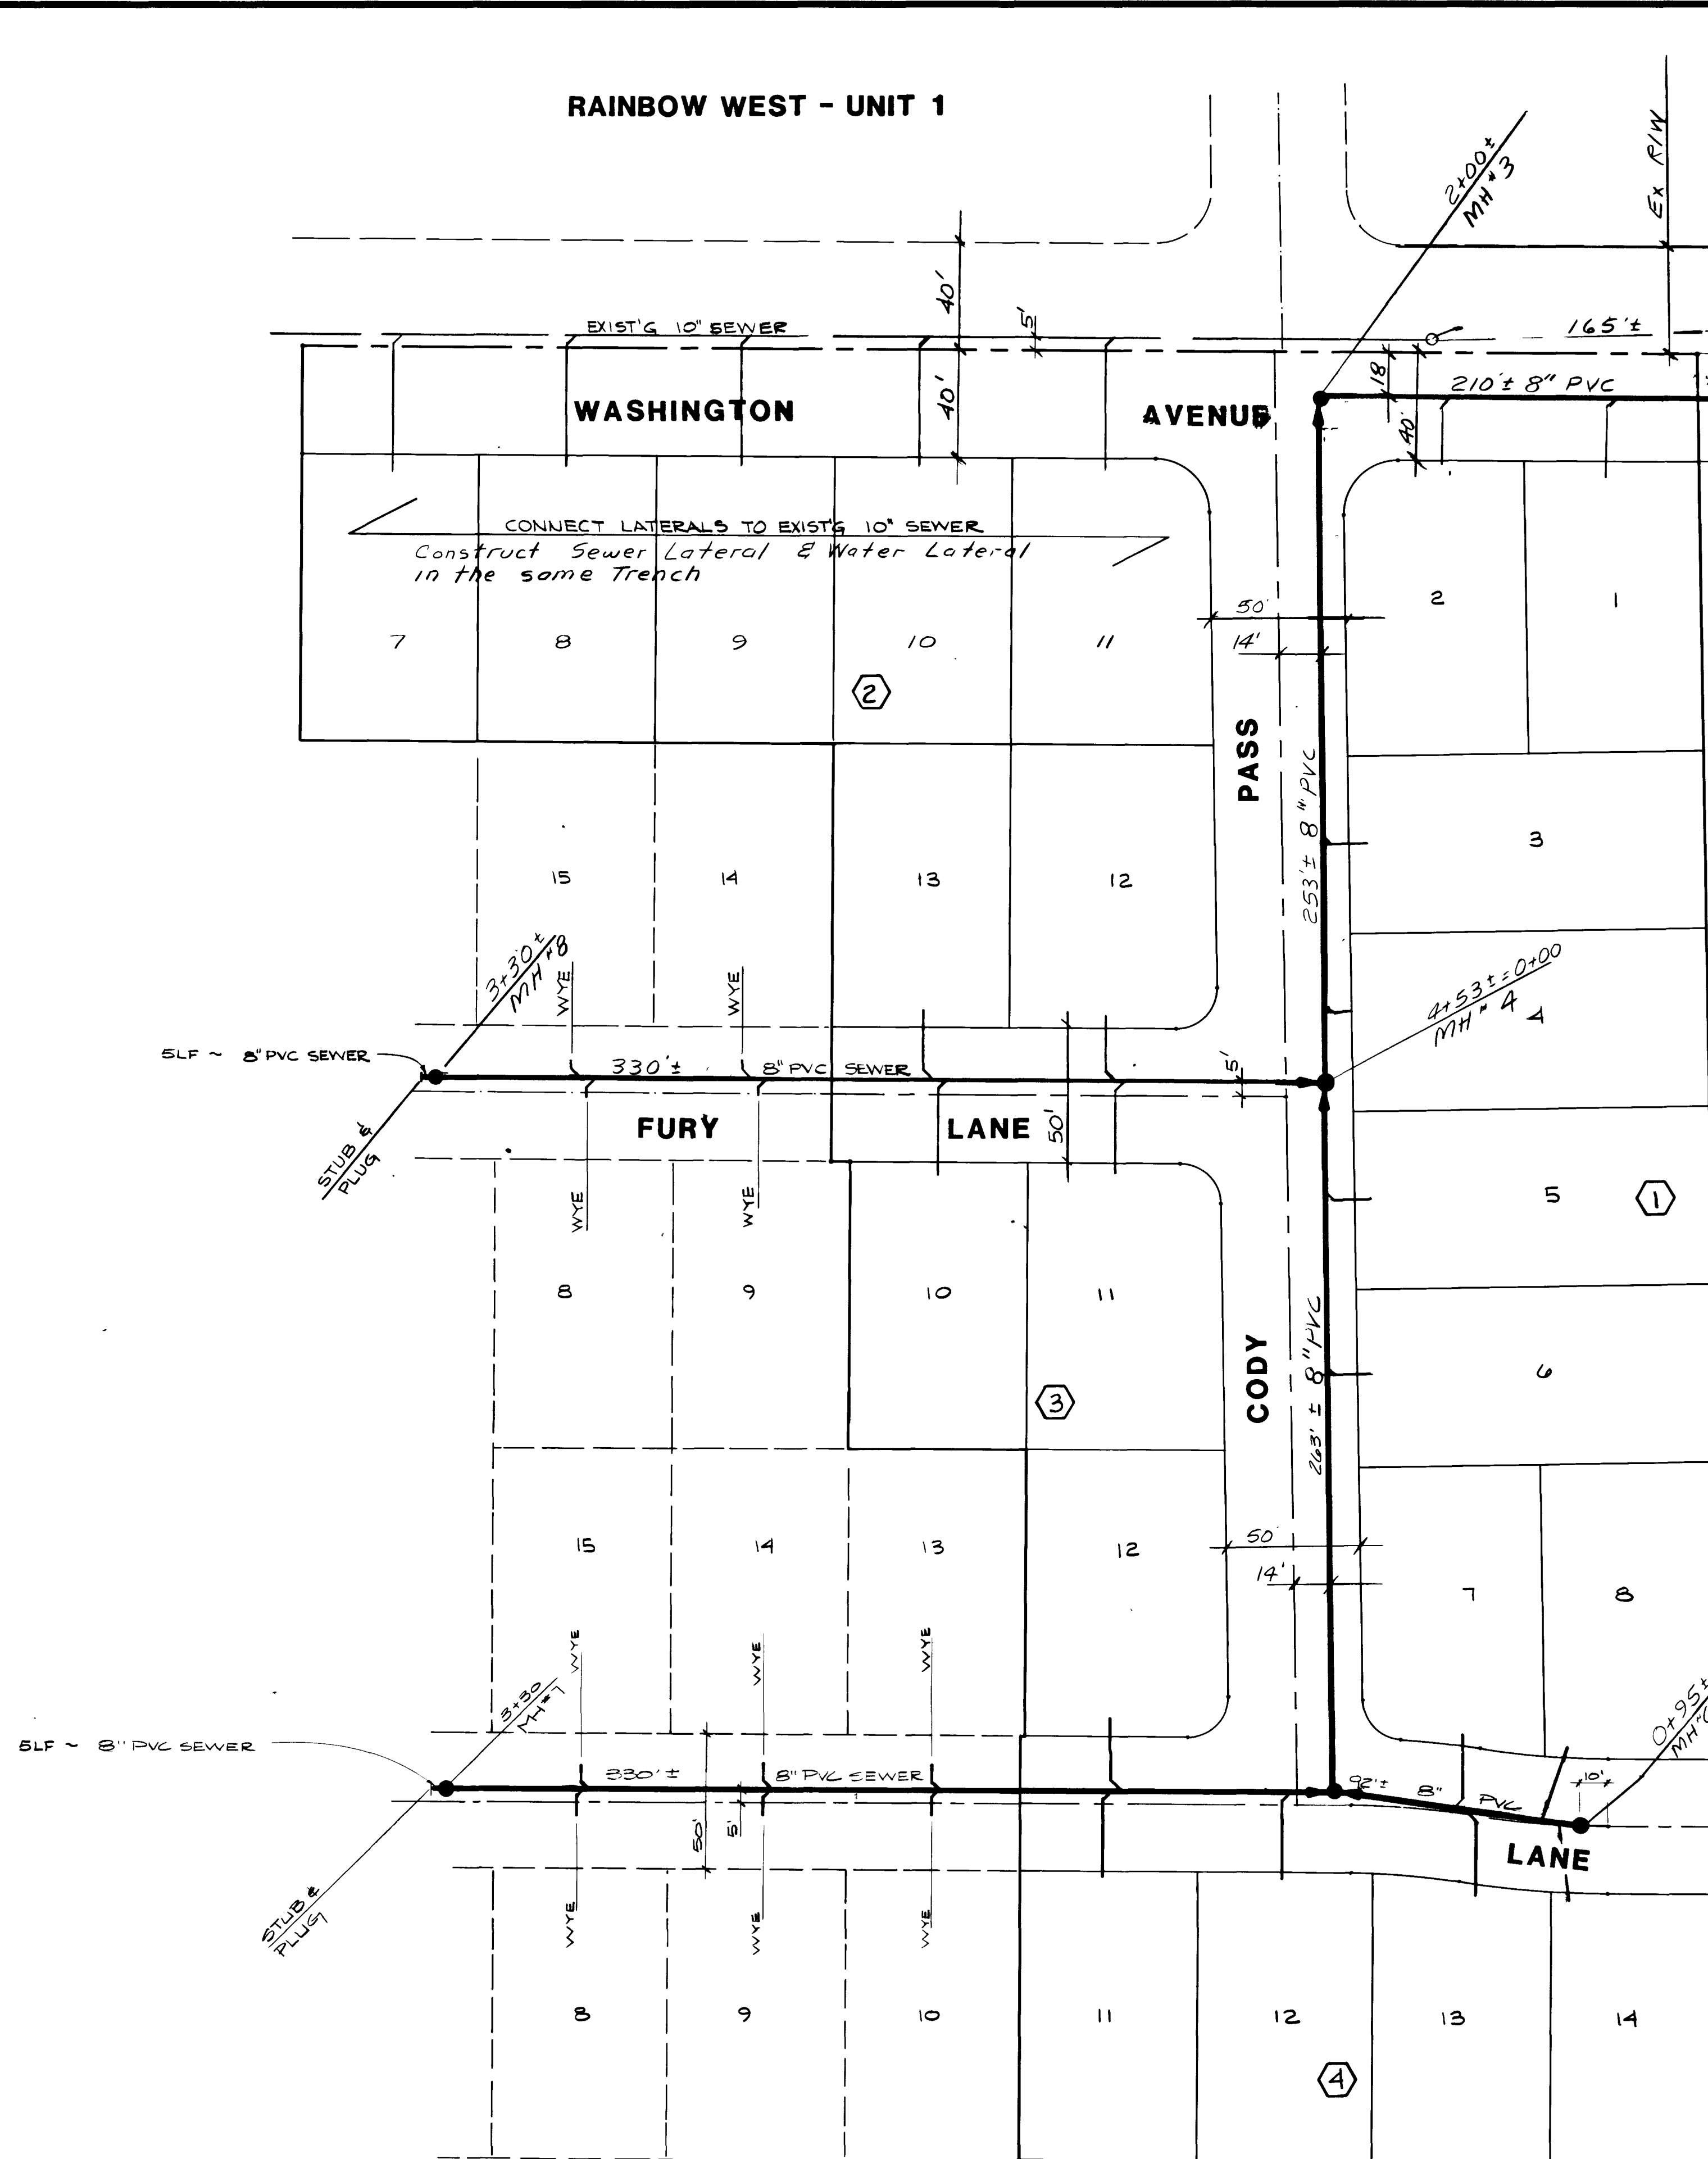

BENCH MARK

A BRASS CAP IN THE TOP OF CURB
AT THE SE RETURN OF WESTCLIFF
DR. & ANTELOPE WAY.

ELEVATION: 2431.58

CLV GENERAL NOTES

- HOUSE SERVICES SHALL COMPLY WITH WESTERN PLUMBING CODE AS TO SEPARATION DISTANCE.
- ALL HOUSES TO BE SERVED INDIVIDUALLY AS PER SECTION 313 OF THE UNIFORM PLUMBING CODE.
- CONTRACTOR SHALL FURNISH THE ENGINEER WITH AS-BUILT DRAWINGS SHOWING THE EXACT LOCATIONS OF ALL HOUSE CONNECTIONS.
- CONCRETE COLLARS TO BE CONSTRUCTED AROUND ALL MANHOLES AND WATER VALVES.
- CHISEL S OR G WHEREVER SEWER OR GAS LINES PASS UNDER CURB.

UNDEVELOPED

QUANTITY ESTIMATE



8" PVC. SEWER MAIN ----- 1508 LF
4" PVC. SEWER LATERAL ----- 175 LF
WYES ----- 32 EA
(INSTALL WYES ONLY FOR FUTURE LOTS
14 & 15, BLK. 2; LOTS 8, 9, 13, 14 & 15, BLK. 3;
LOTS 8, 9 & 10, BLK. 4.)
STD SEWER MANHOLES 8 EA

APPROVAL

[Signature] 2-22-85
CLV SANITATION SUPERVISOR DATE



VICINITY MAP

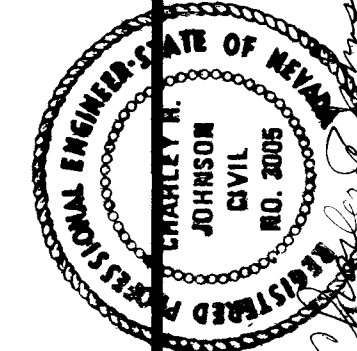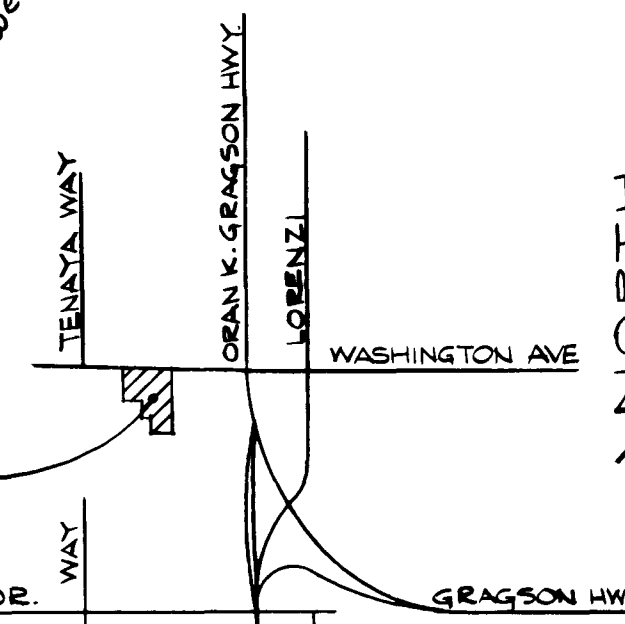

MASTER SEWER PLAN

TENAYA II - UNIT 1

TITLE

WO NO. 3158T2-1

BY

DATE

SCALE 1" = 40'

SHEET

6

OF 10 SHEETS

CONSULTING ENGINEERS • PLANNERS
2300 PASO DEL PRADO BUILDING A SUITE 100
LAS VEGAS, NEVADA 89102 PHONE (702) 873-7550



