



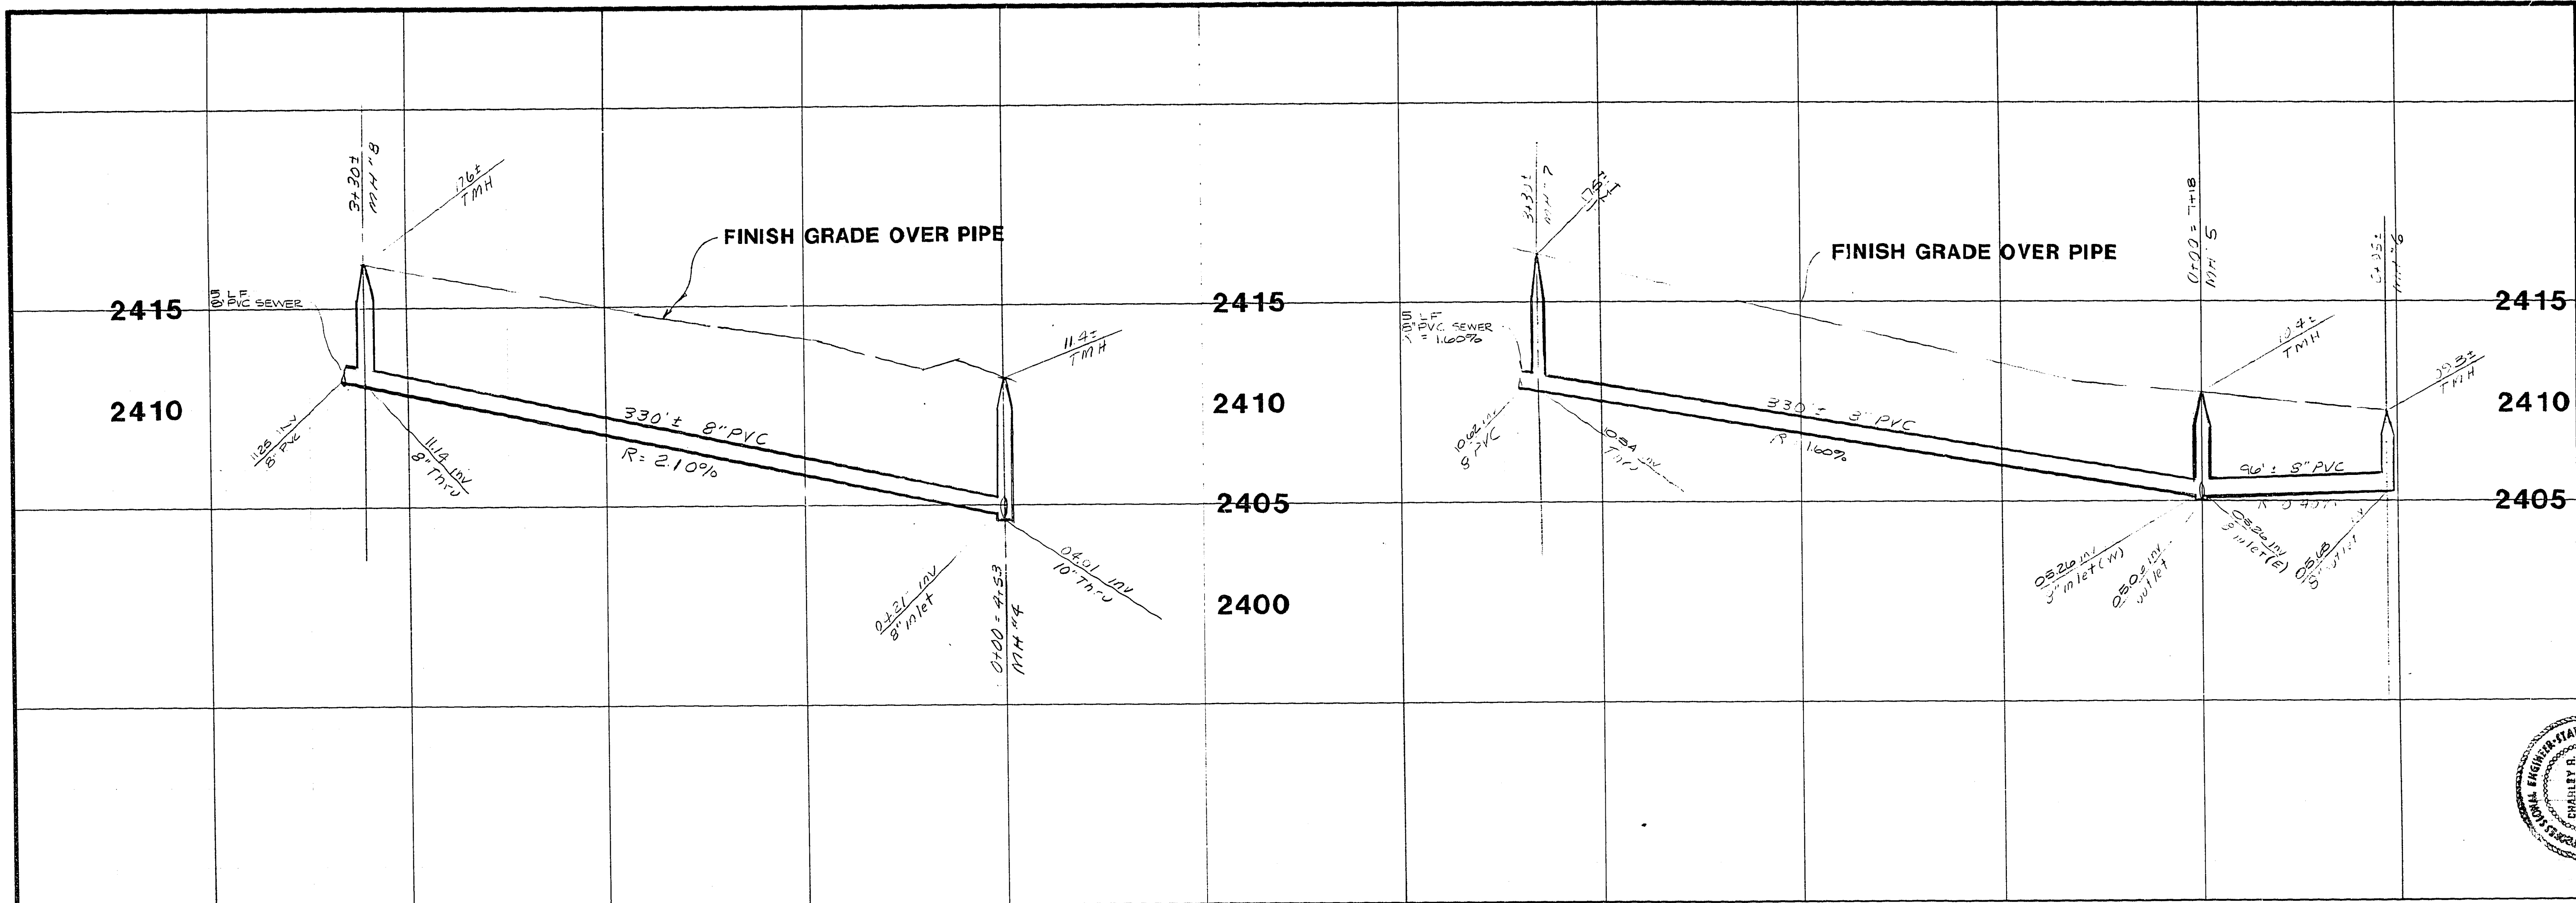


REVISION	BY	DATE	REVISED
1	REVISED	2/14/85	1

CONSULTING ENGINEERS • PLANNERS
2300 PASEO DEL PRADO BUILDING A SUITE 100
LAS VEGAS, NEVADA 89102 PHONE (702) 873-7550

vtm nevada

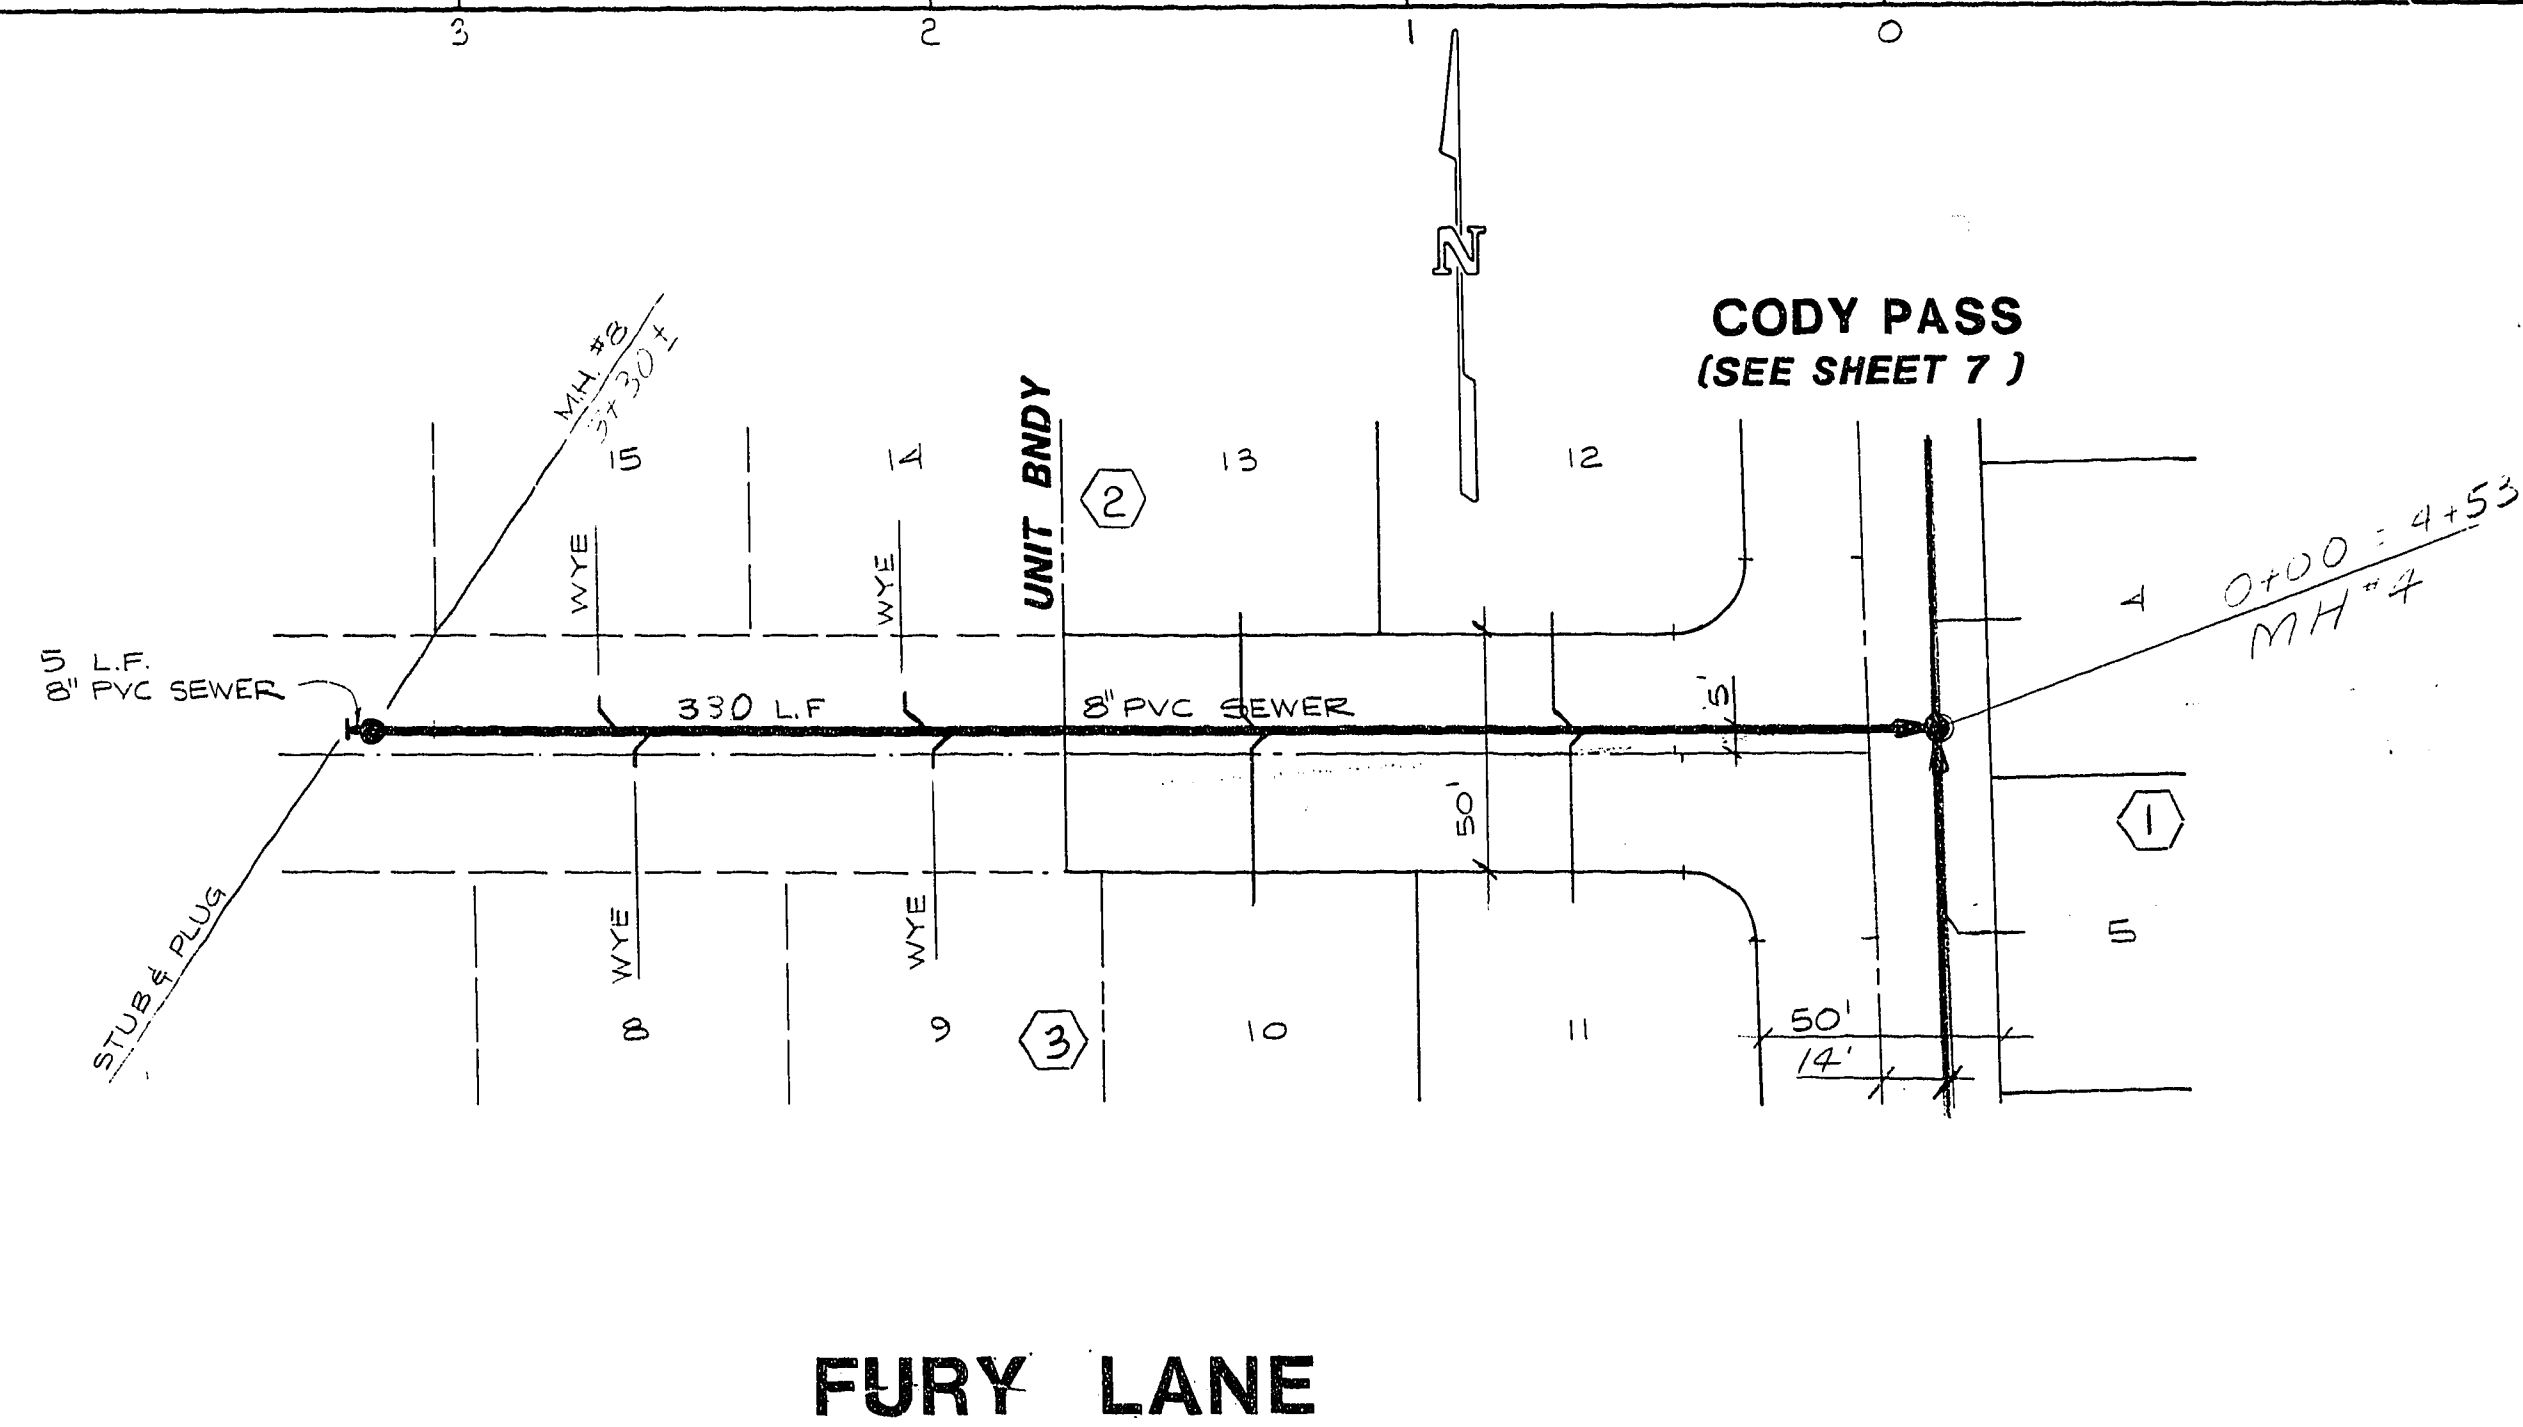

FURY LANE

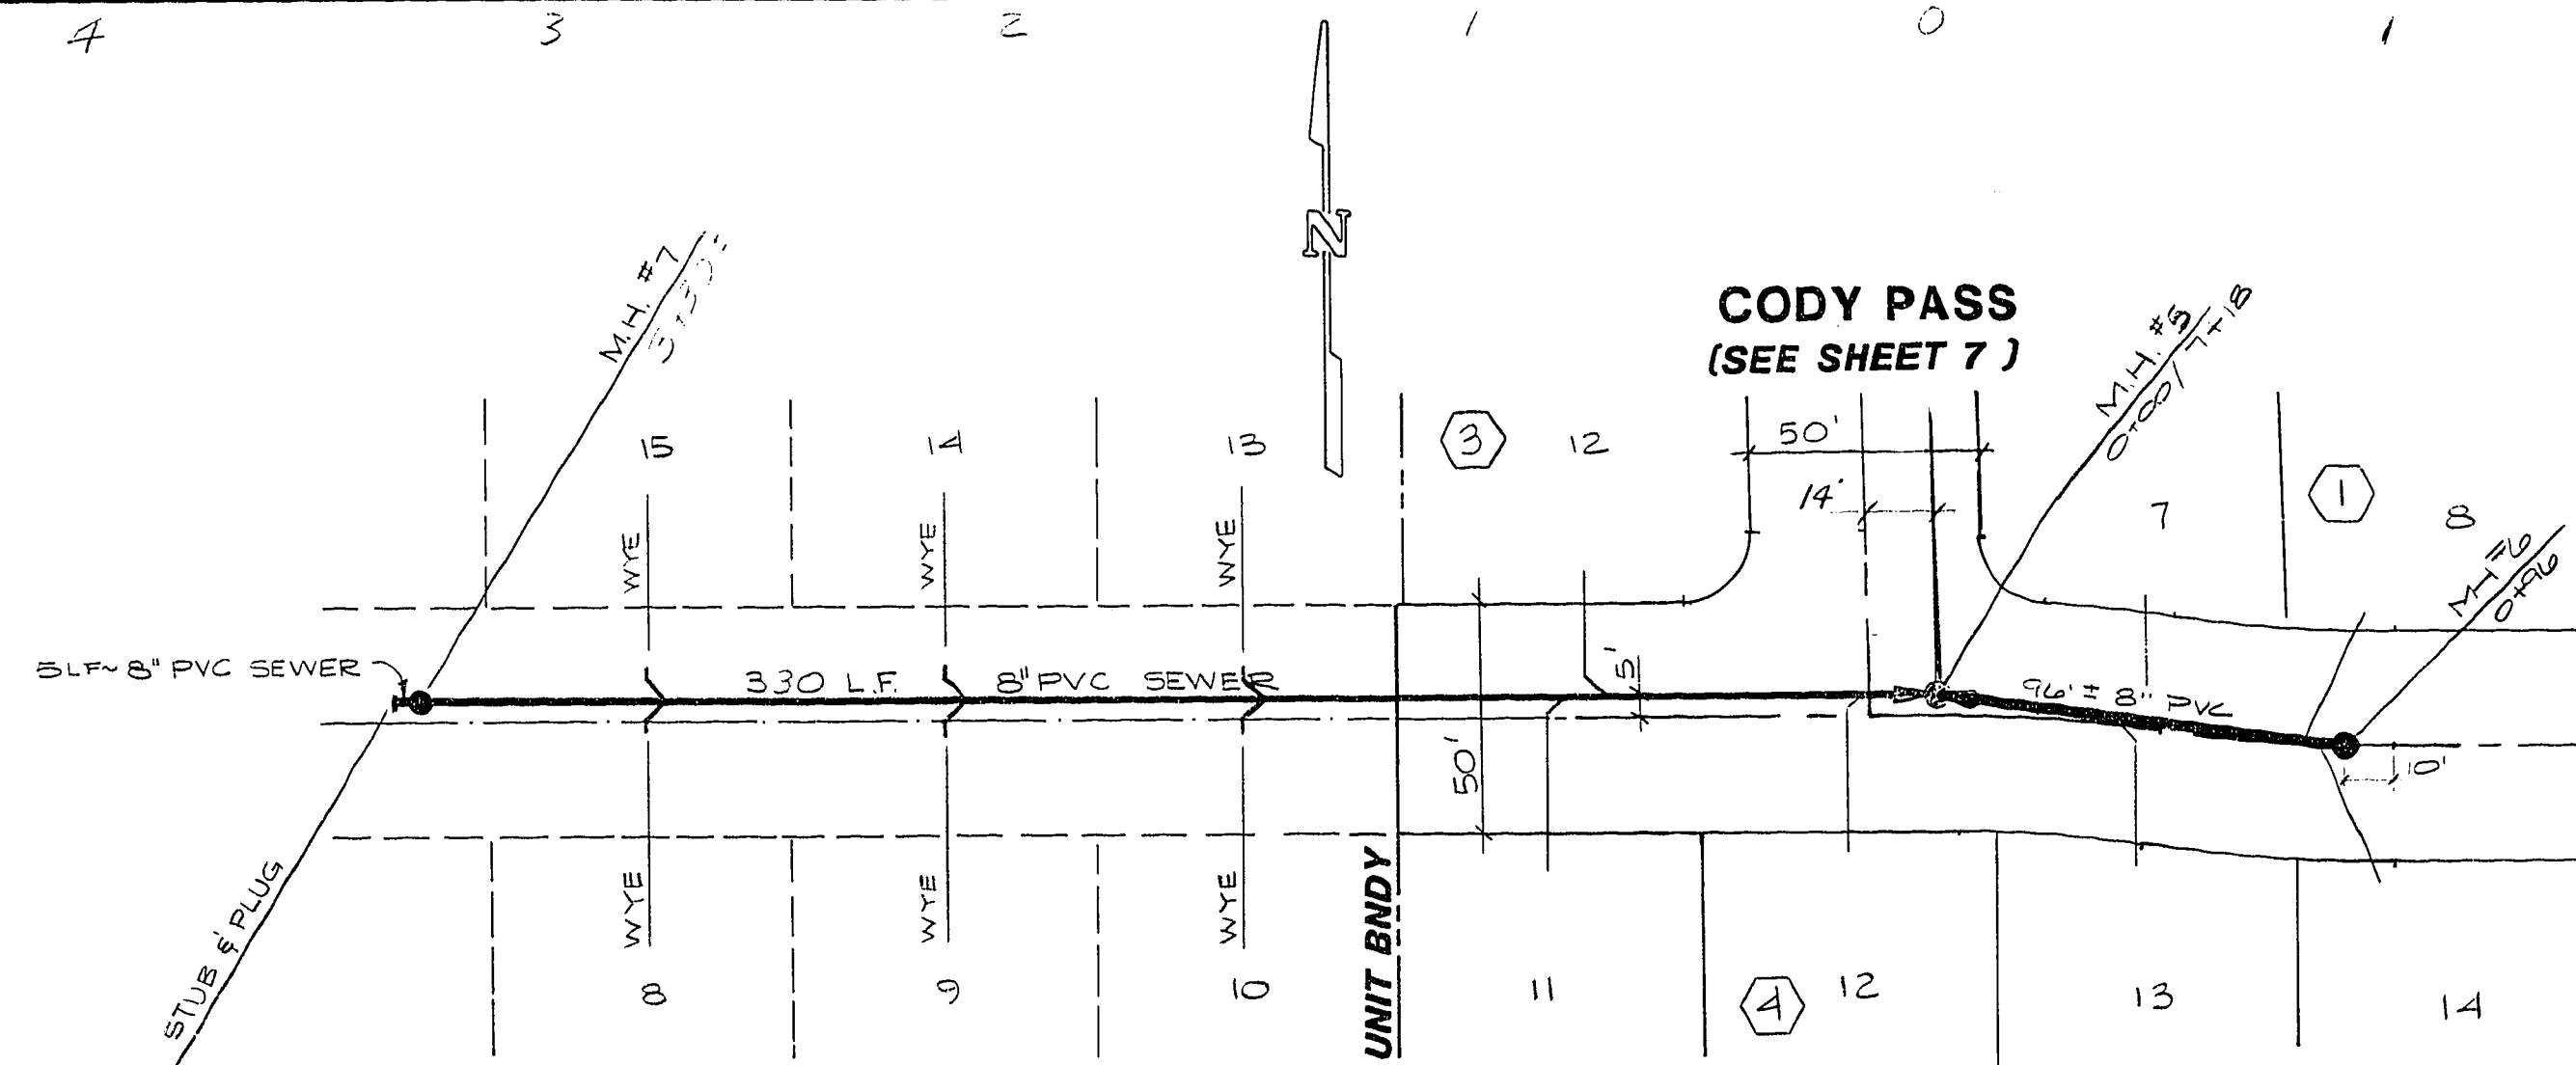

TRADING POST LANE

SEWER PLAN & PROFILE

FURY LANE - TRADING POST LANE

TENAYA II - UNIT 1

BENCH MARK

A BRASS CAP IN THE TOP OF CURB
AT THE SE RETURN OF WESTCLIFF
DR. & ANTELOPE WAY.

ELEVATION: 2431.58

APPROVAL
[Signature]
CLY. SANITATION SUPERVISOR DATE 2-22-85

WO NO 3158T2-1

BY

DATE

SCALE HOR 1" = 40'
VERT 1" = 4'

SHEET 8

OF 10 SHEETS

27-8-62 3074-3086-2