

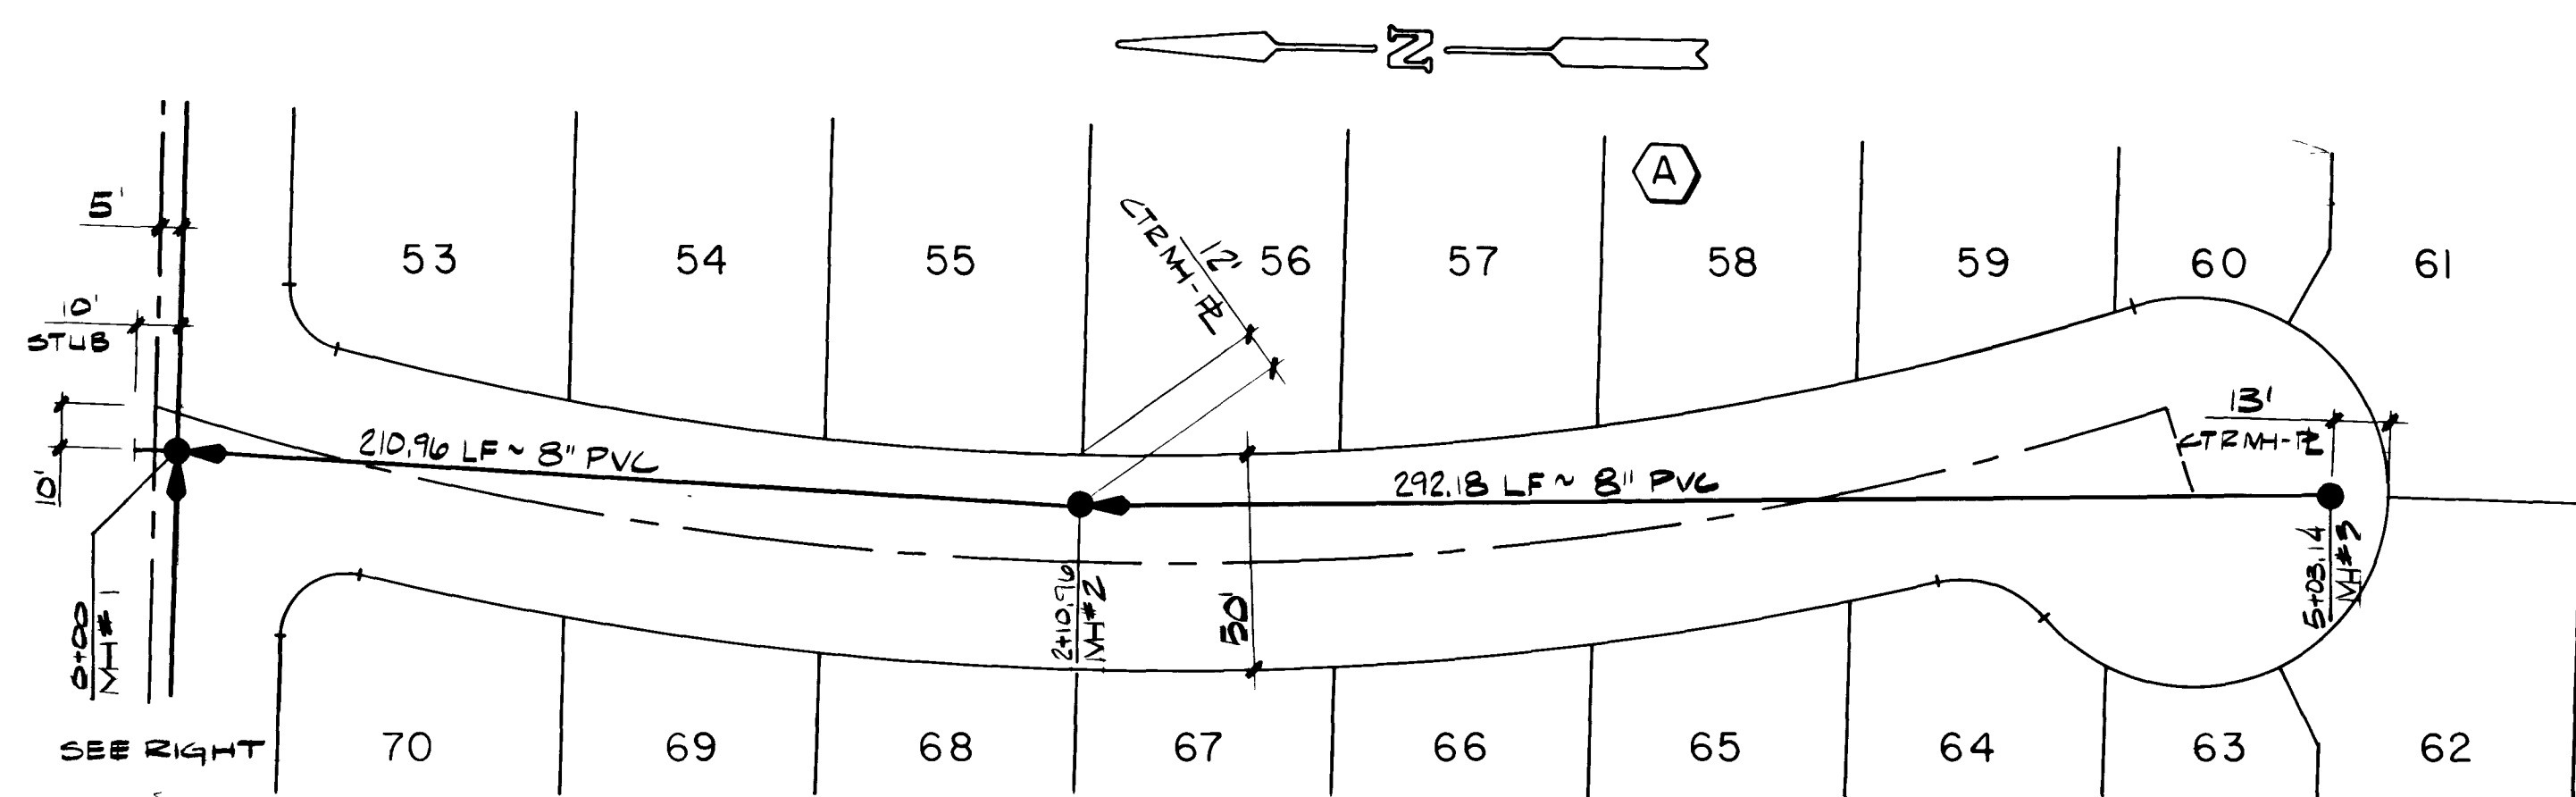
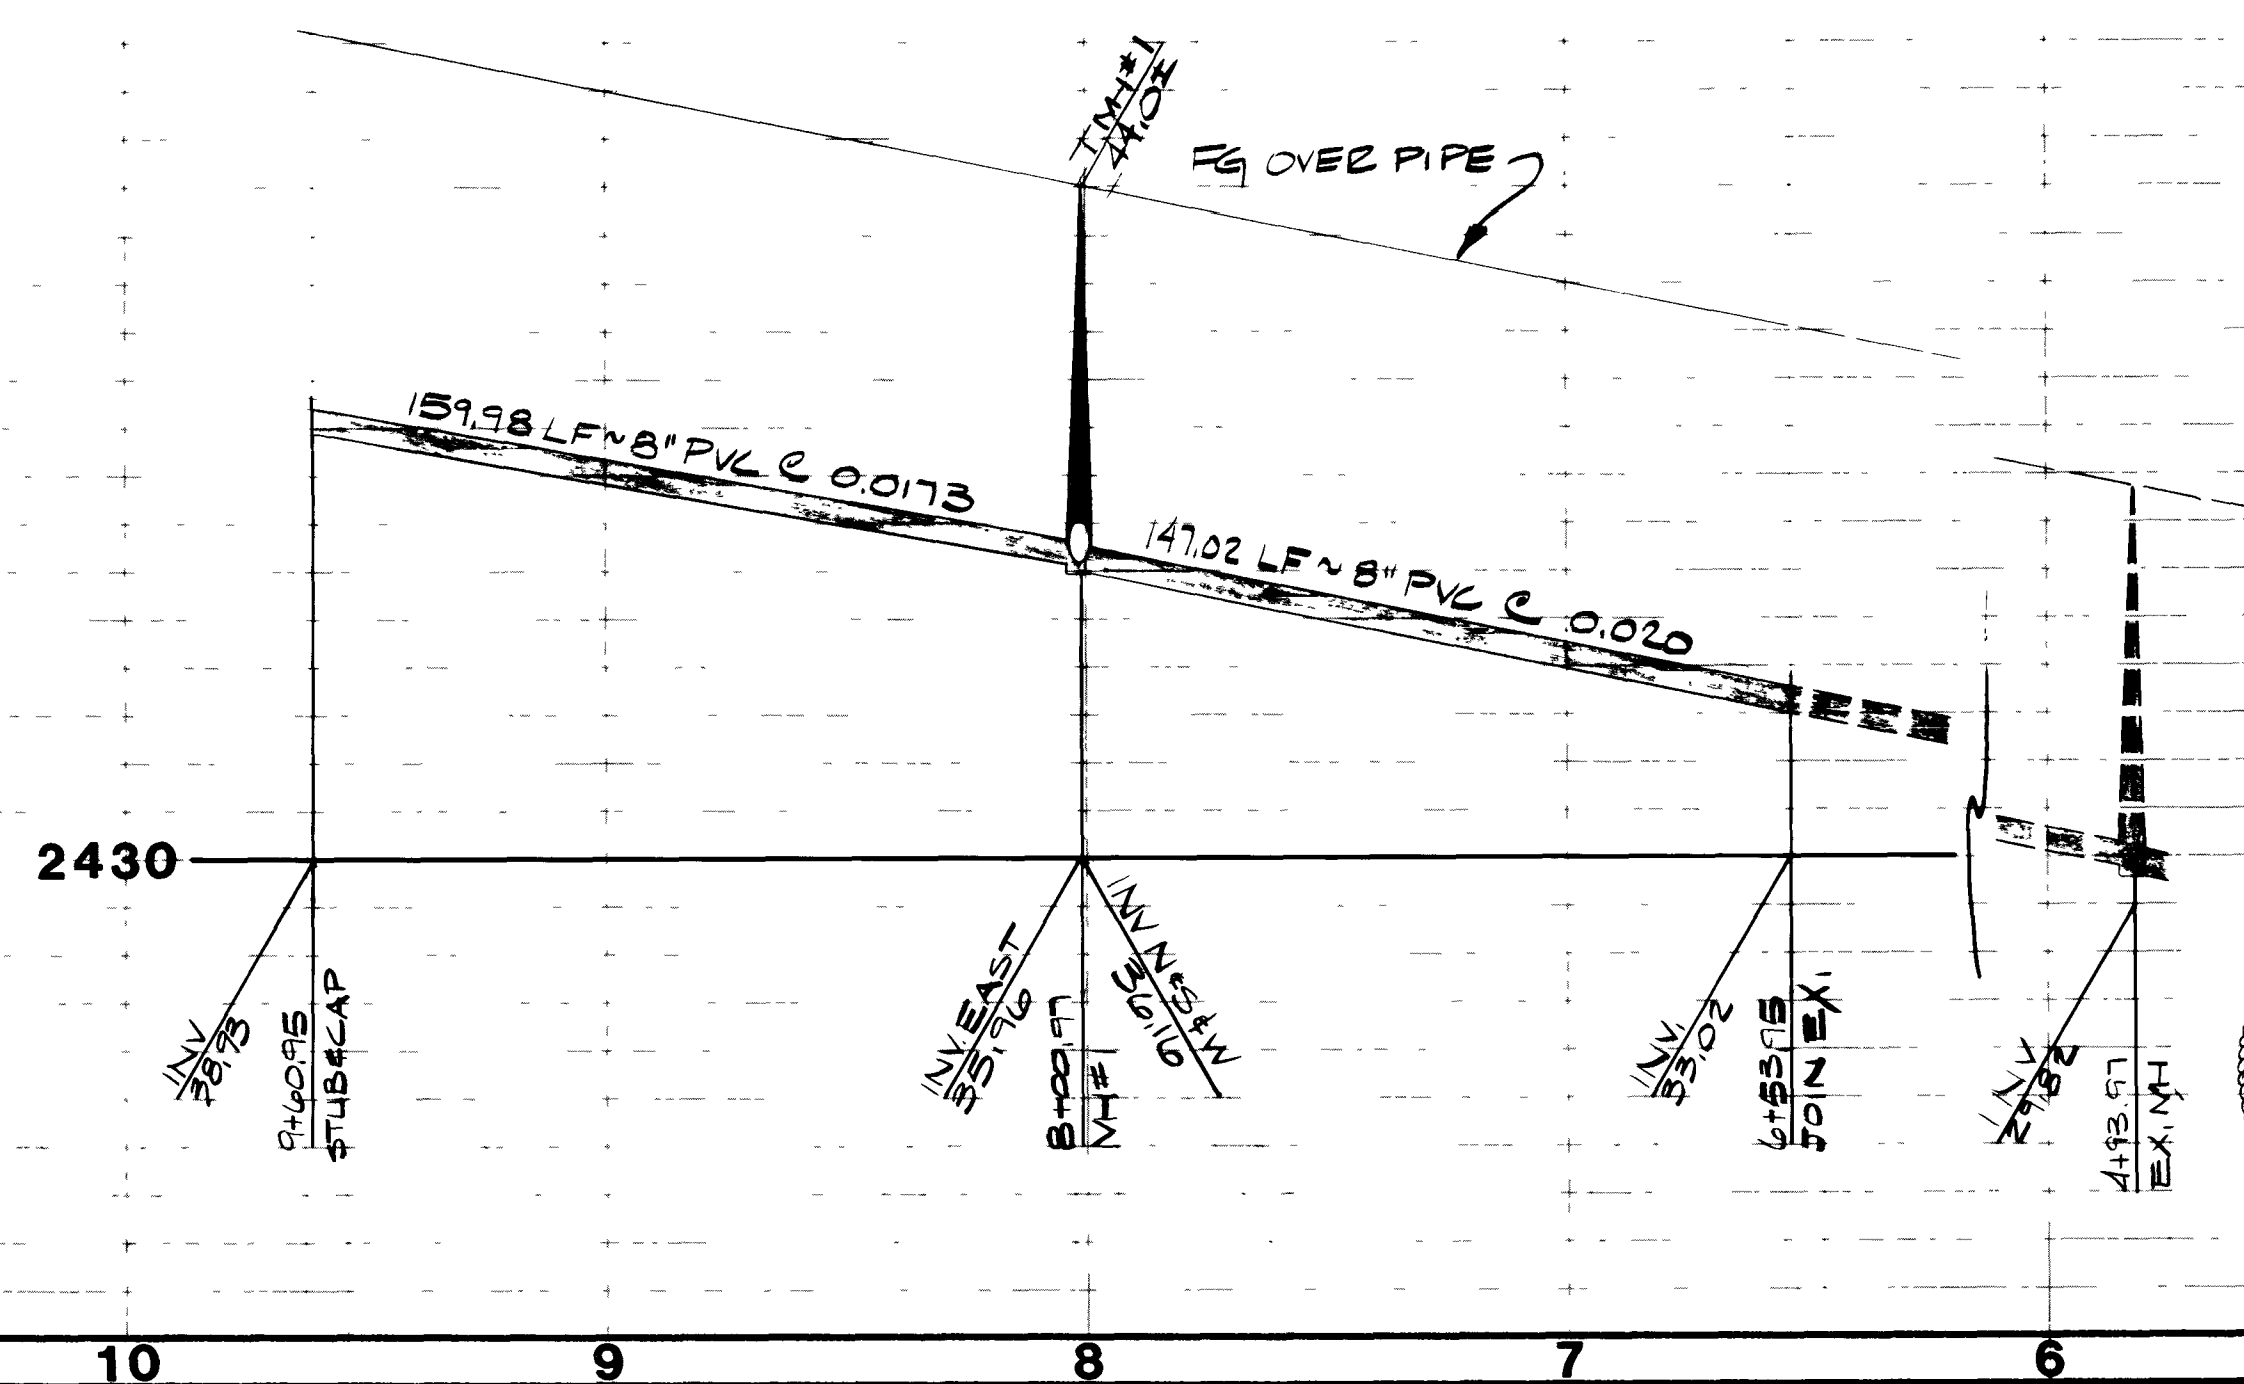


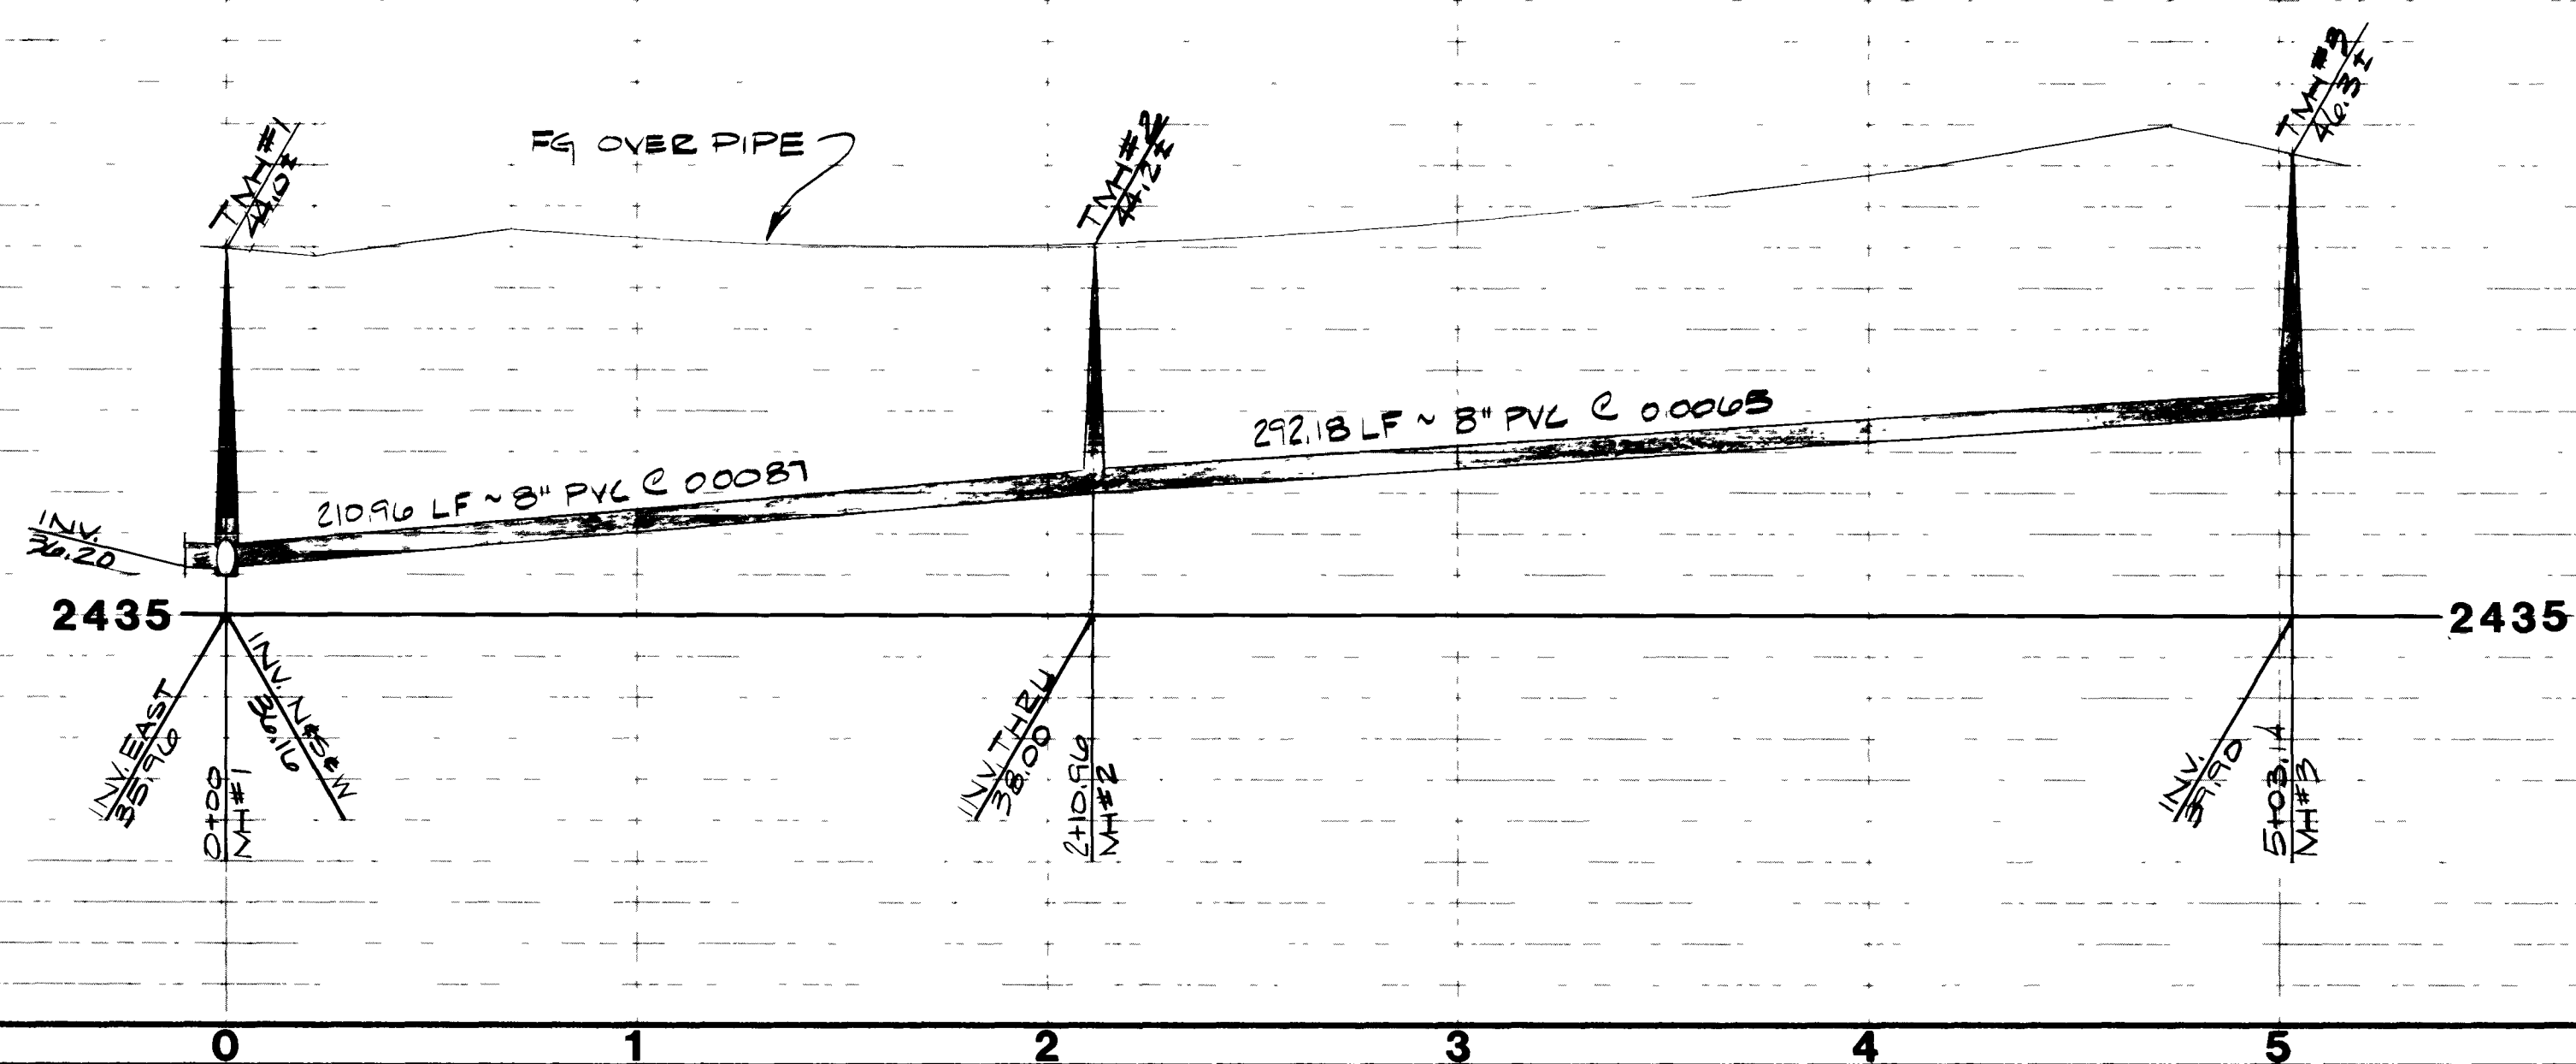

BRAZILNUT COURT

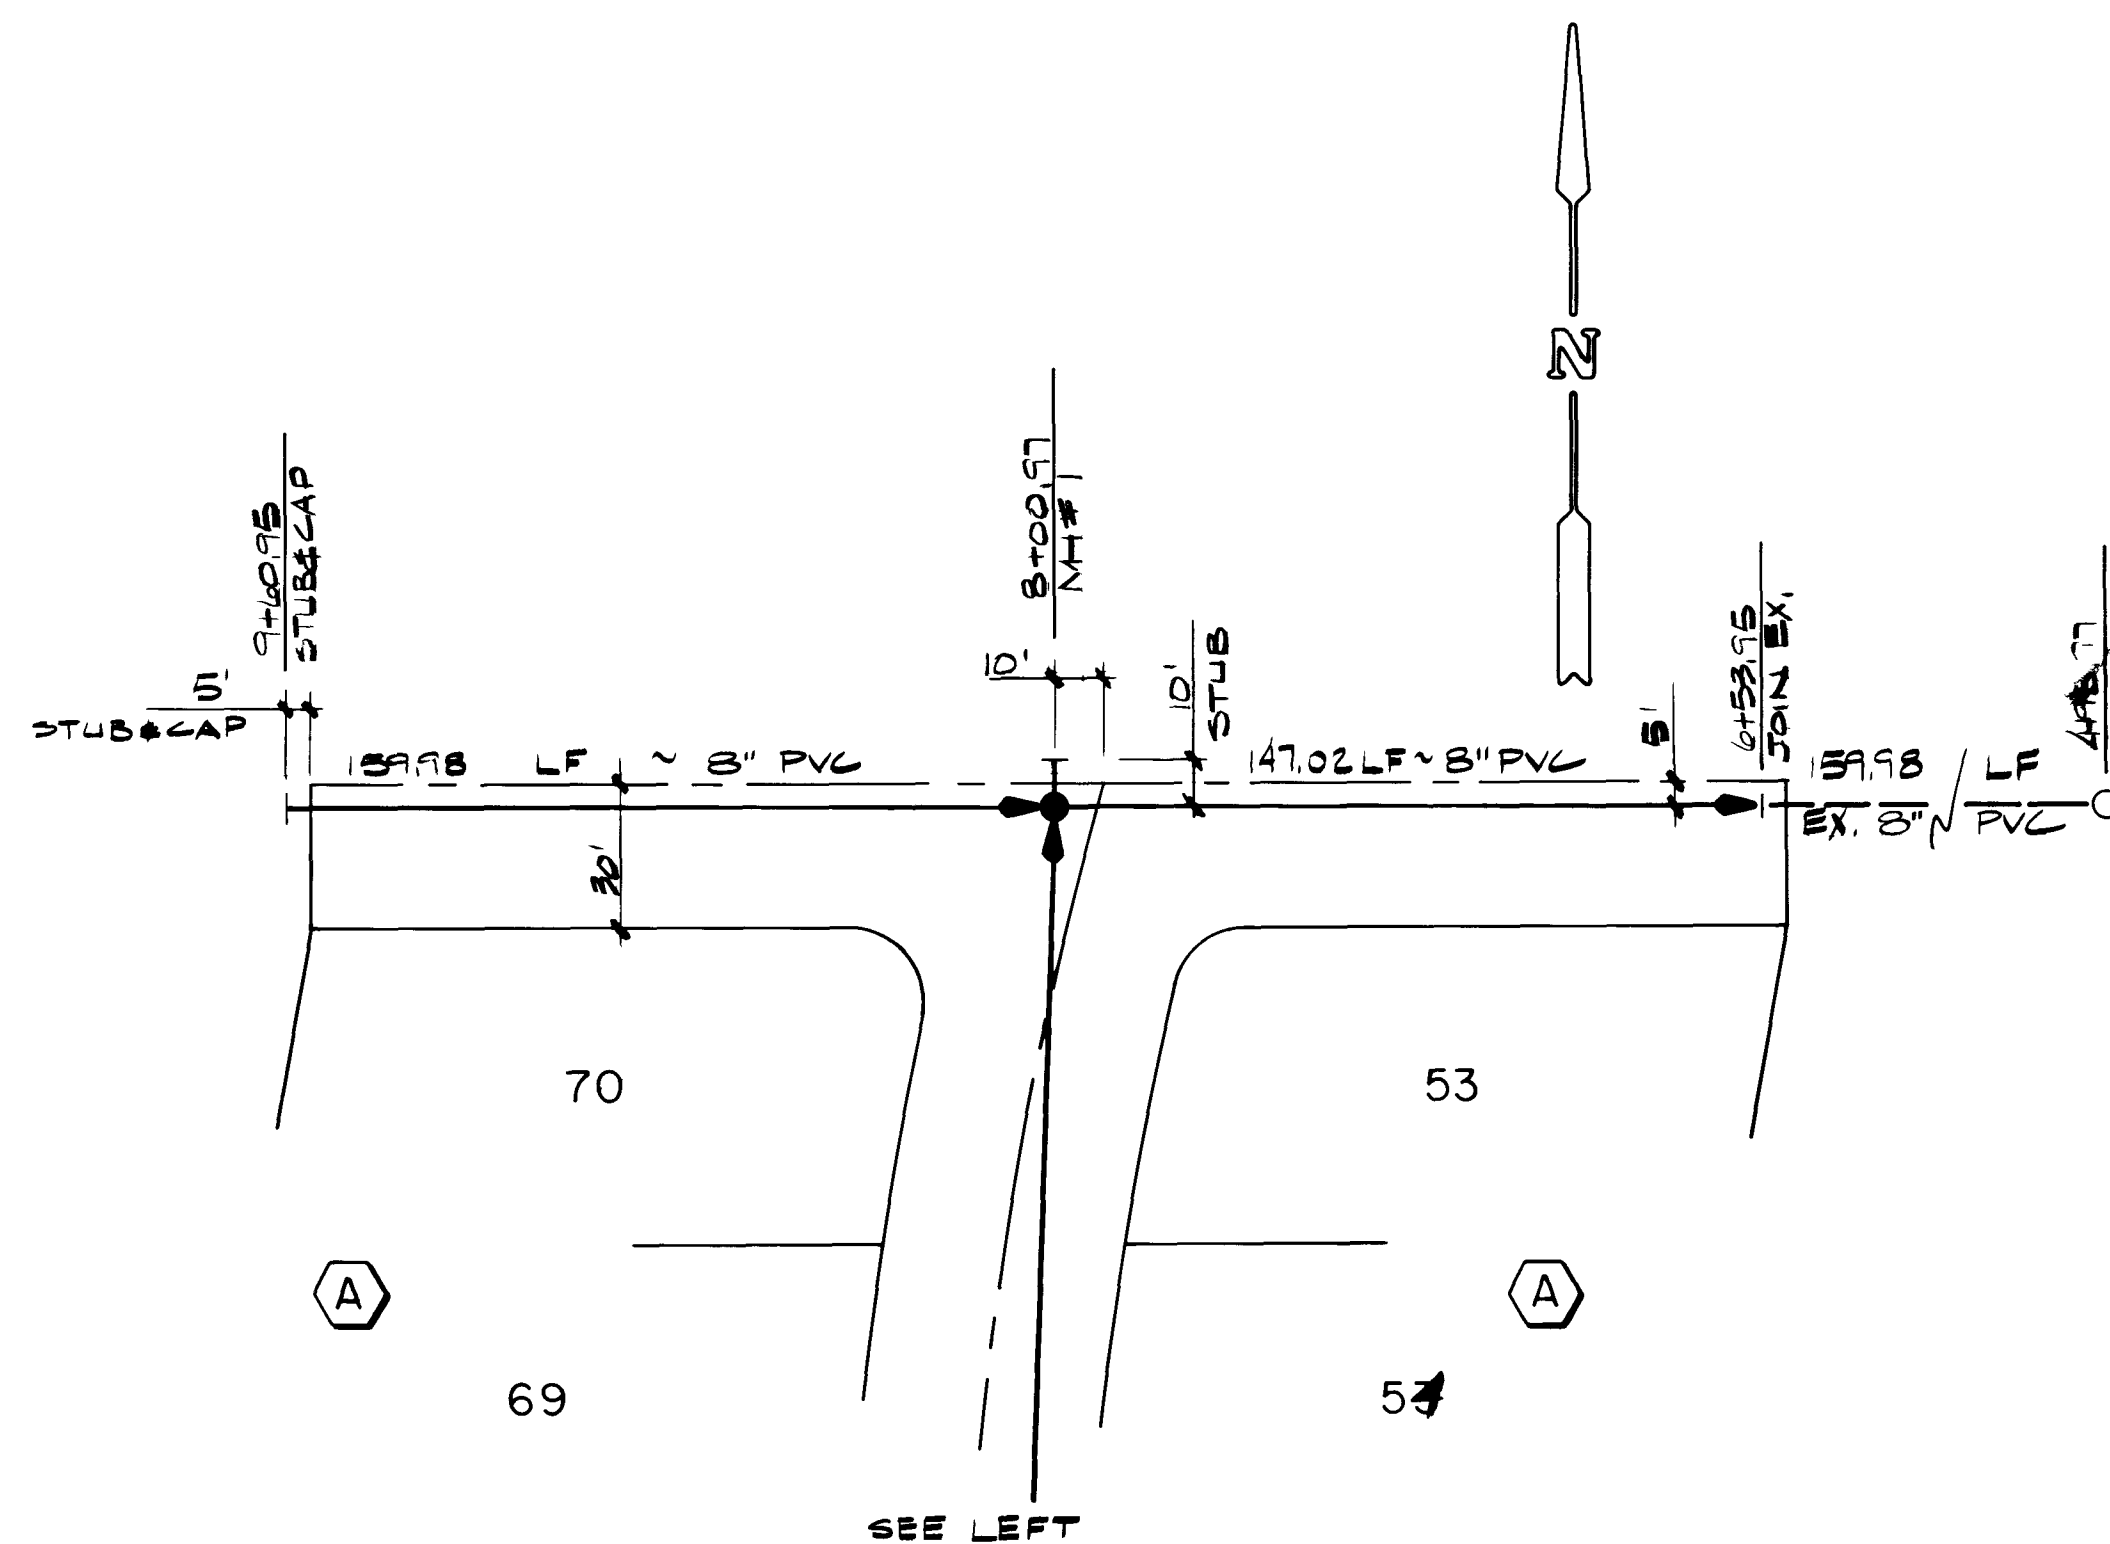

PIRATES COVE ROAD

APPROVAL

C.L.V. SANITATION SUPERVISOR DATE 9-8-86

SEWER PLAN & PROFILE
PIRATES COVE ROAD & BRAZILNUT COURT

TENAYA III-UNIT 3

NO. 3158-III-3
BY SCD
DATE 6-10-86
SCALE HORIZ: 1"=40'
VERT: 1"=4'

SHEET

6

OF 6 SHEETS

CONSULTING ENGINEERS - PLANNERS
2300 PASEO DEL PRADO BUILDING A SUITE 100
LAS VEGAS, NEVADA 89102 PHONE (702) 873-7550

vtm nevada

REVISION

BY

DATE

REV

DATE

BY

REV

DATE

BY

REV

DATE

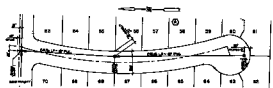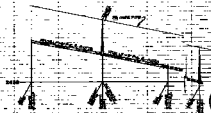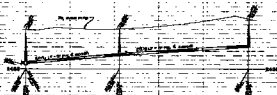


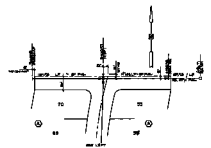

PIRATES COVE ROAD

APPROVAL








