



60' ROW SECTION DETAIL
WHISPERING SANDS DRIVE

SECTION A - WHISPERING SANDS

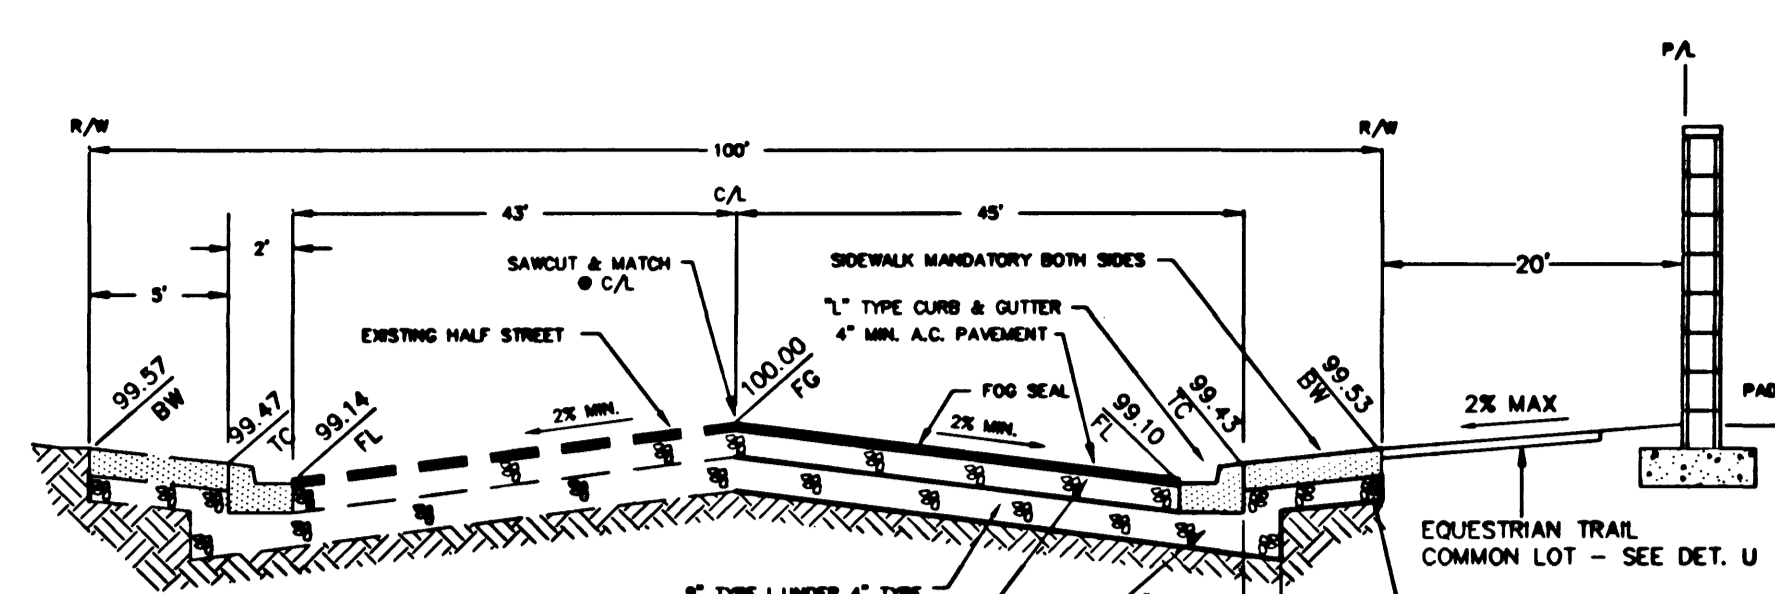


100' ROW SECTION DETAIL
BUFFALO DRIVE

SECTION B - BUFFALO DRIVE

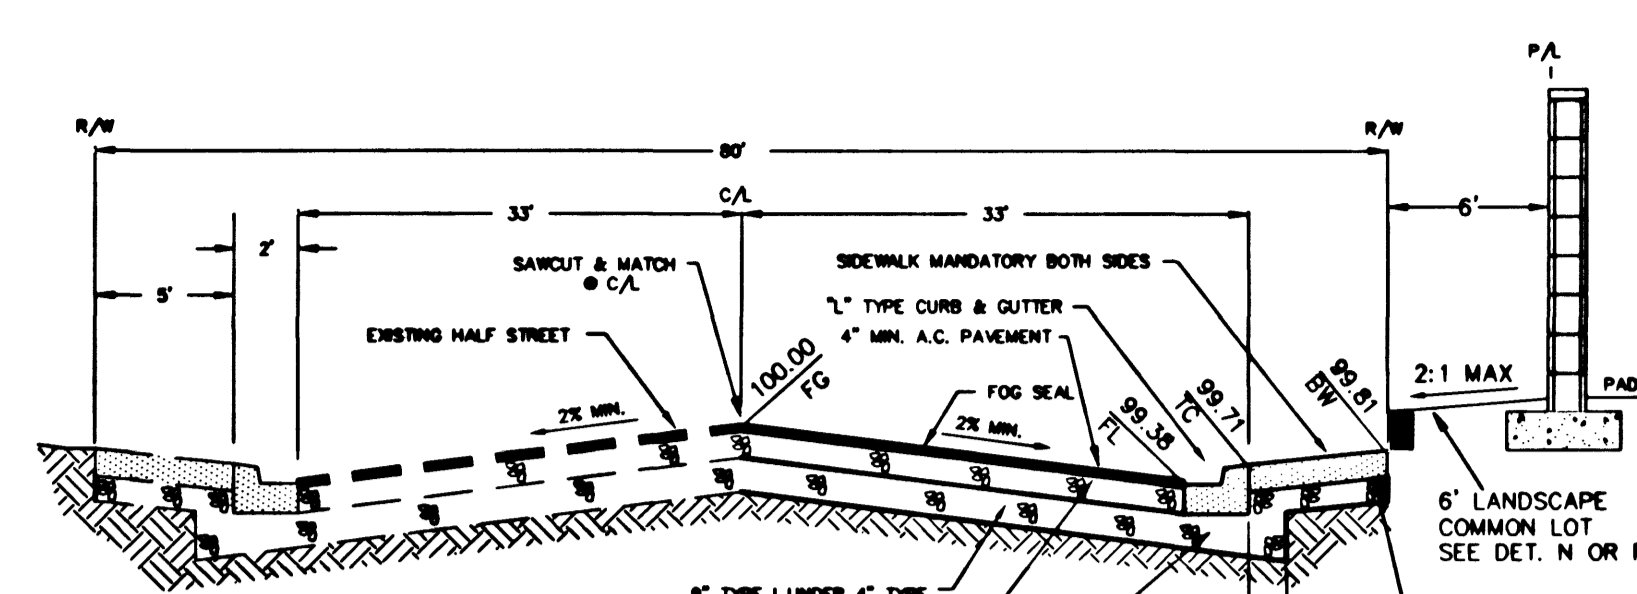


80' ROW SECTION DETAIL
FARM ROAD

SECTION C - FARM ROAD

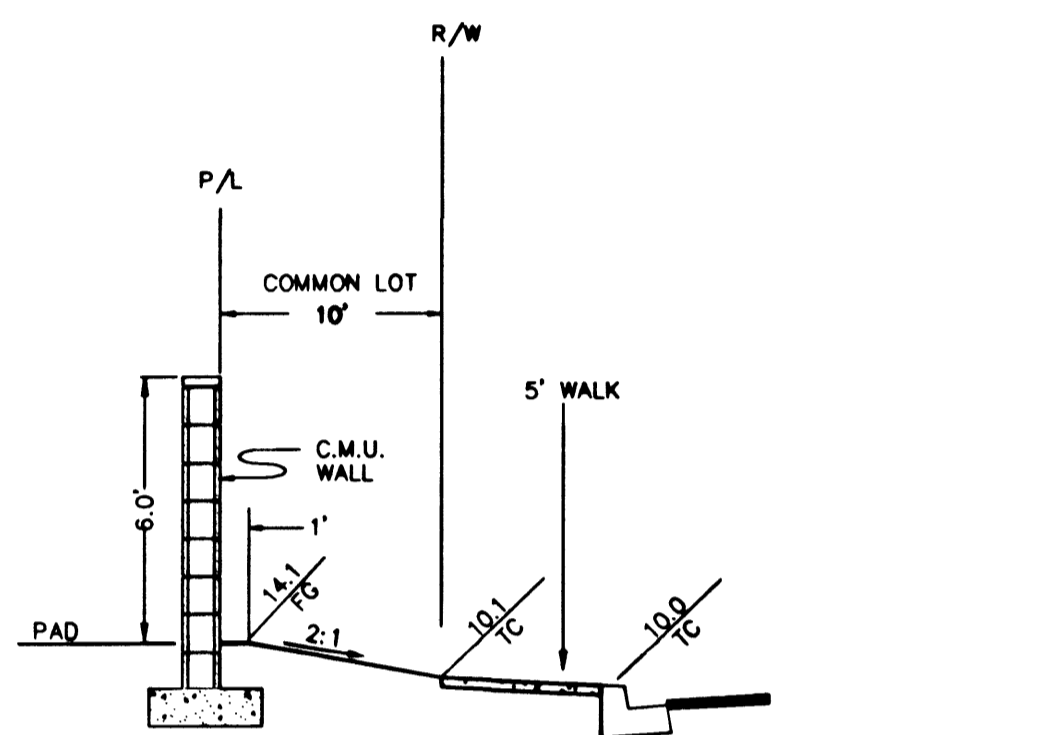


SECTION V - LANDSCAPE STRIP

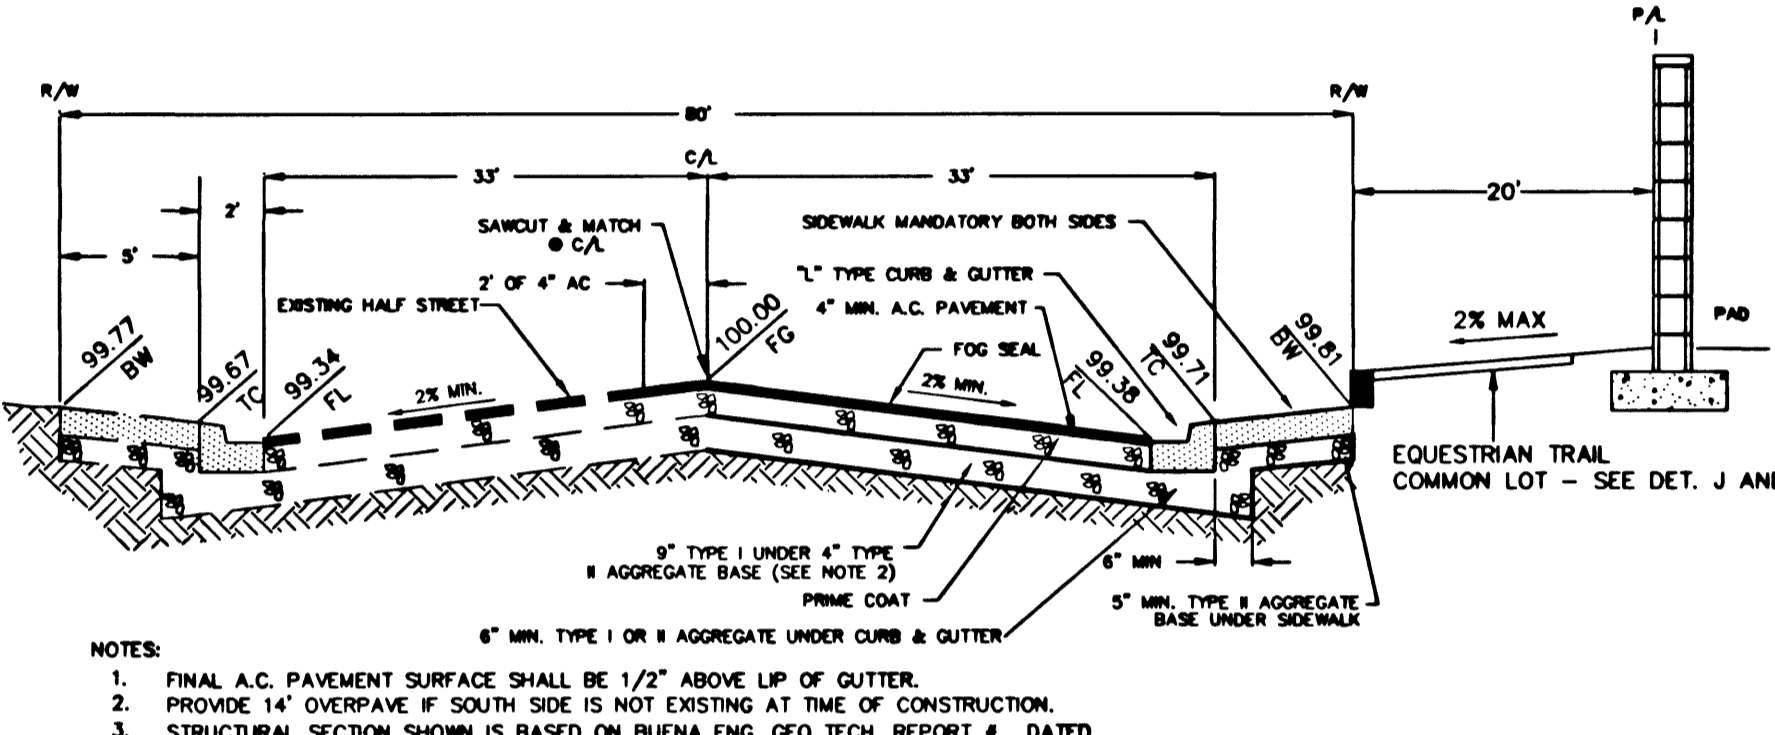


80' ROW SECTION DETAIL
FARM ROAD

SECTION D - FARM ROAD

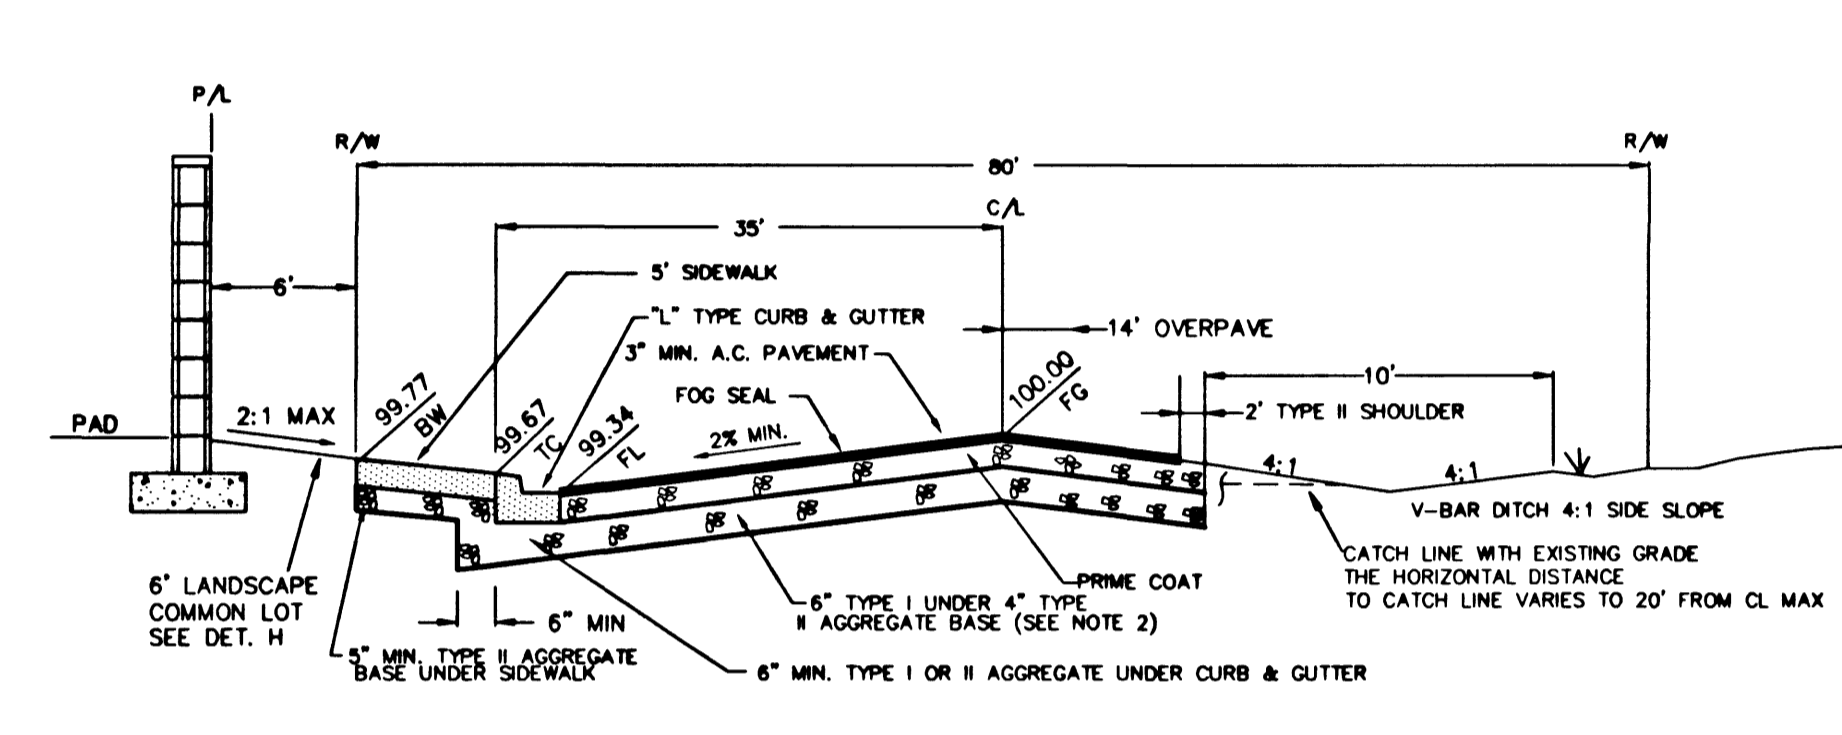


80' ROW SECTION DETAIL
TENAYA DRIVE


SECTION E - TENAYA ROAD

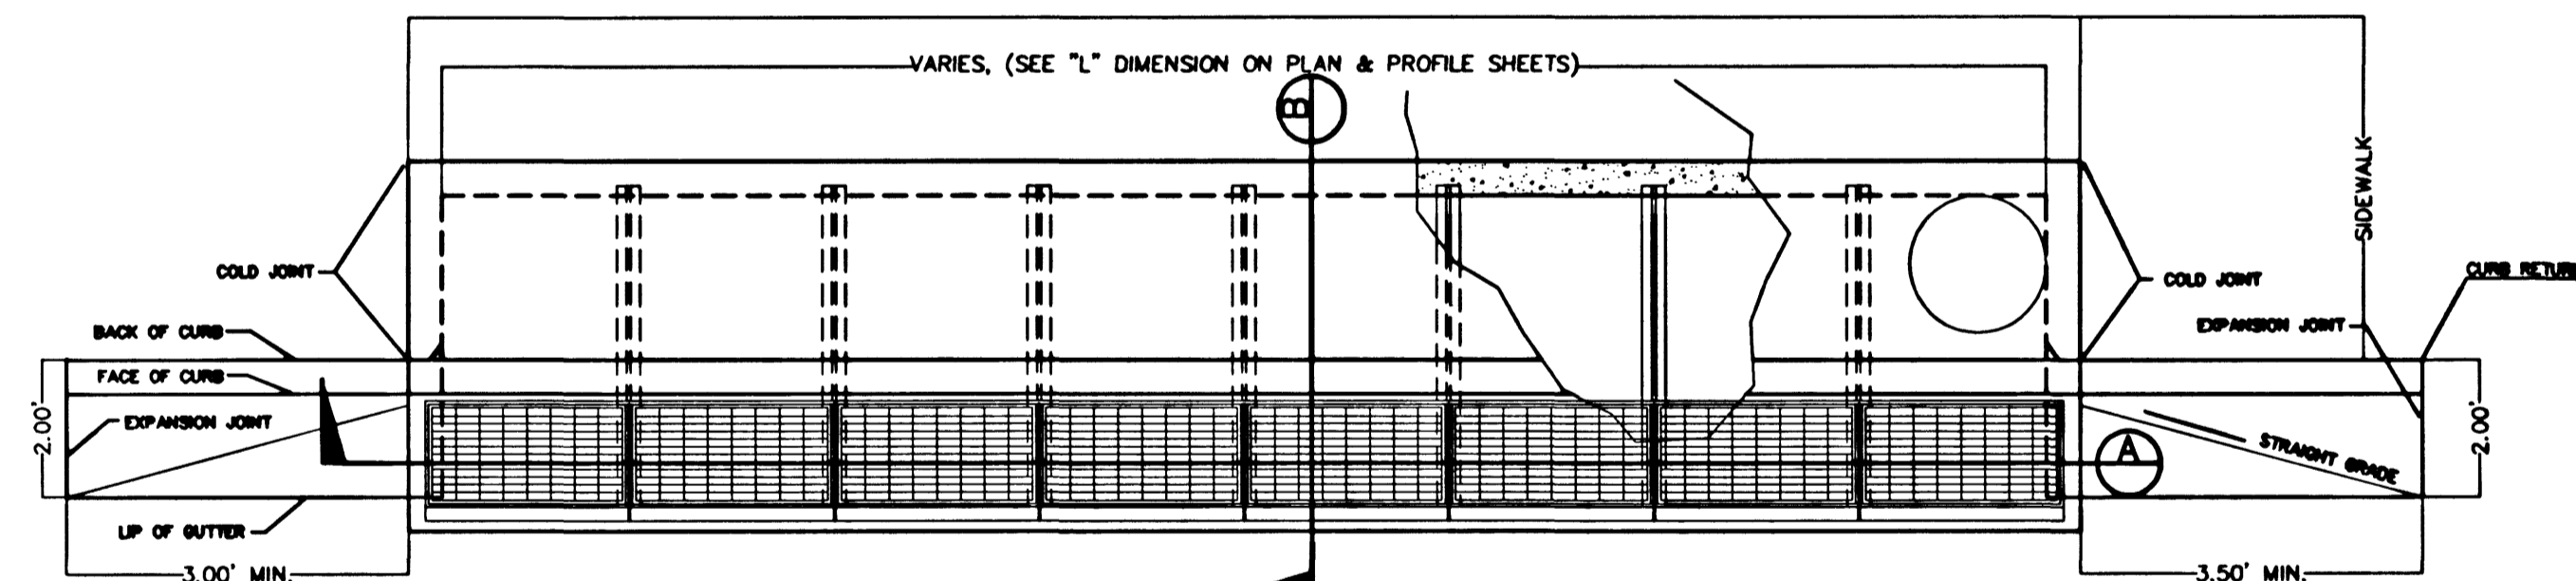


PLAN

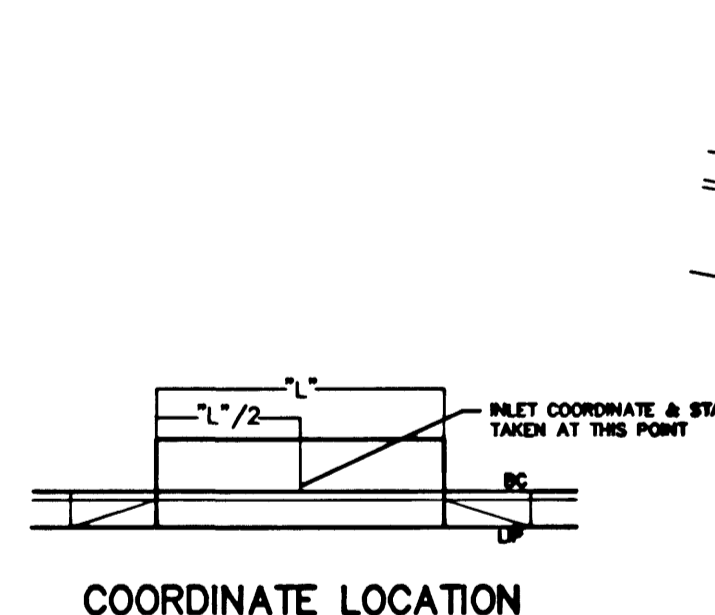

COORDINATE LOCATION

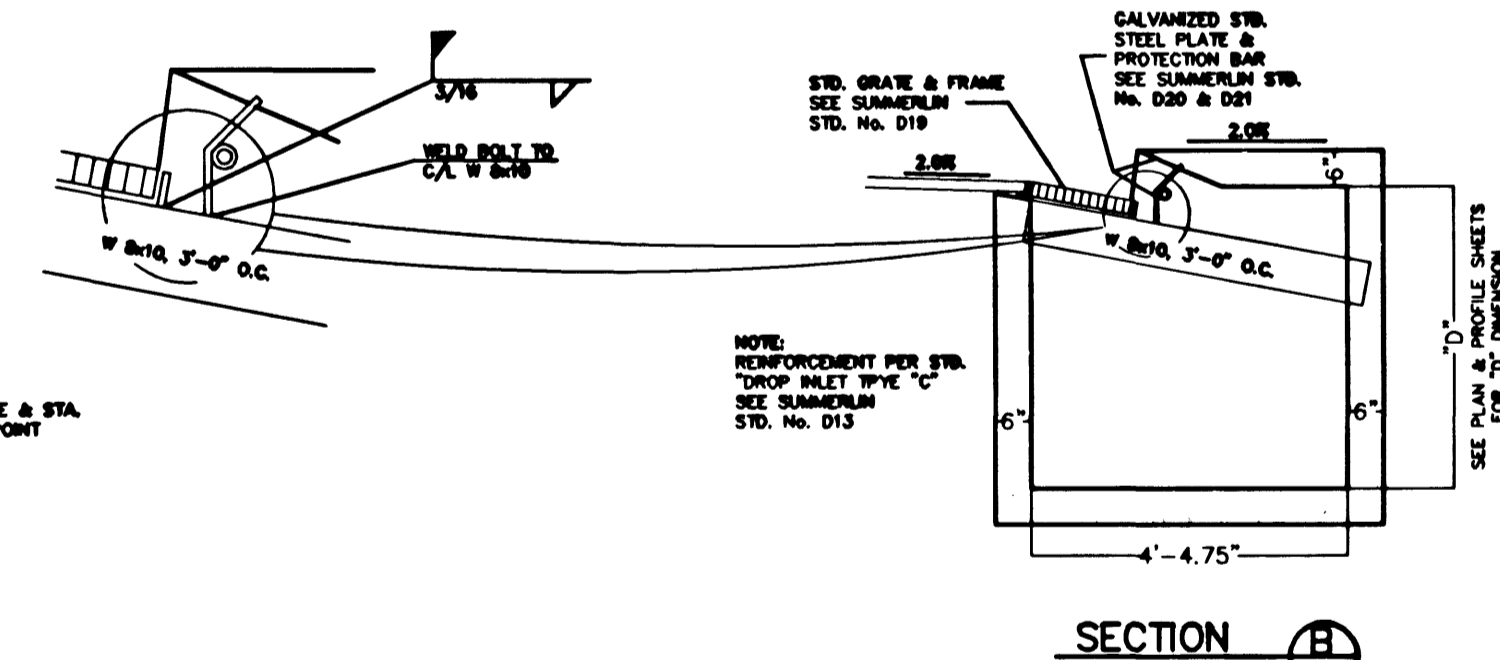


SECTION B

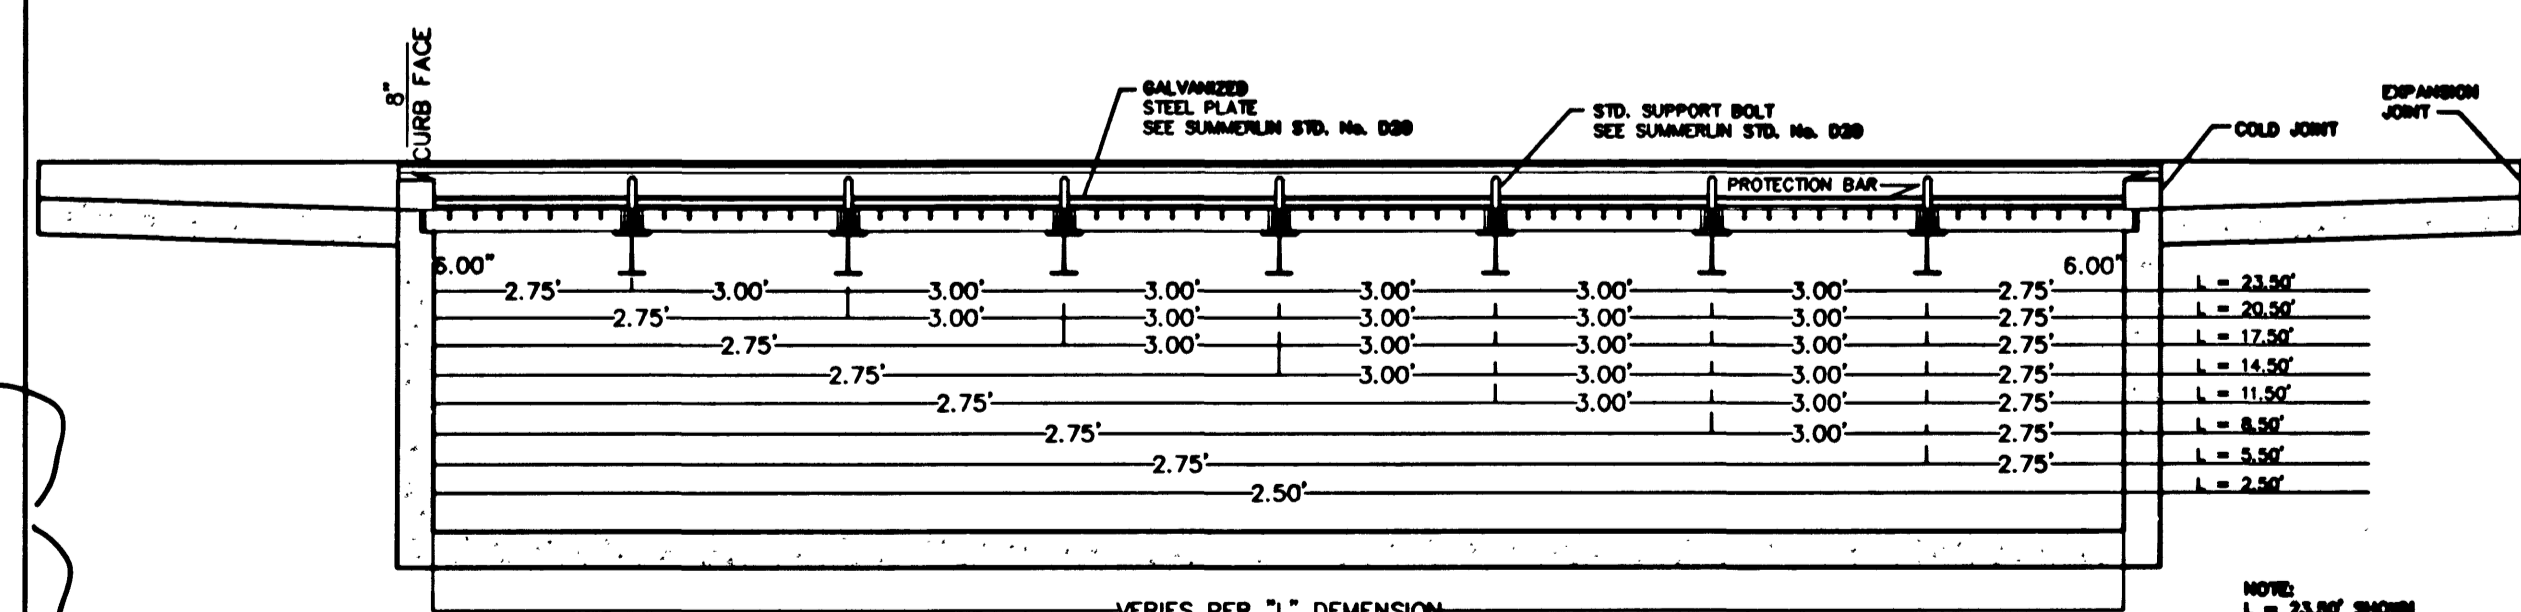

SECTION A

MODIFIED TYPE "C" DROP INLET
DETAIL F - MODIFIED TYPE C DROP INLET

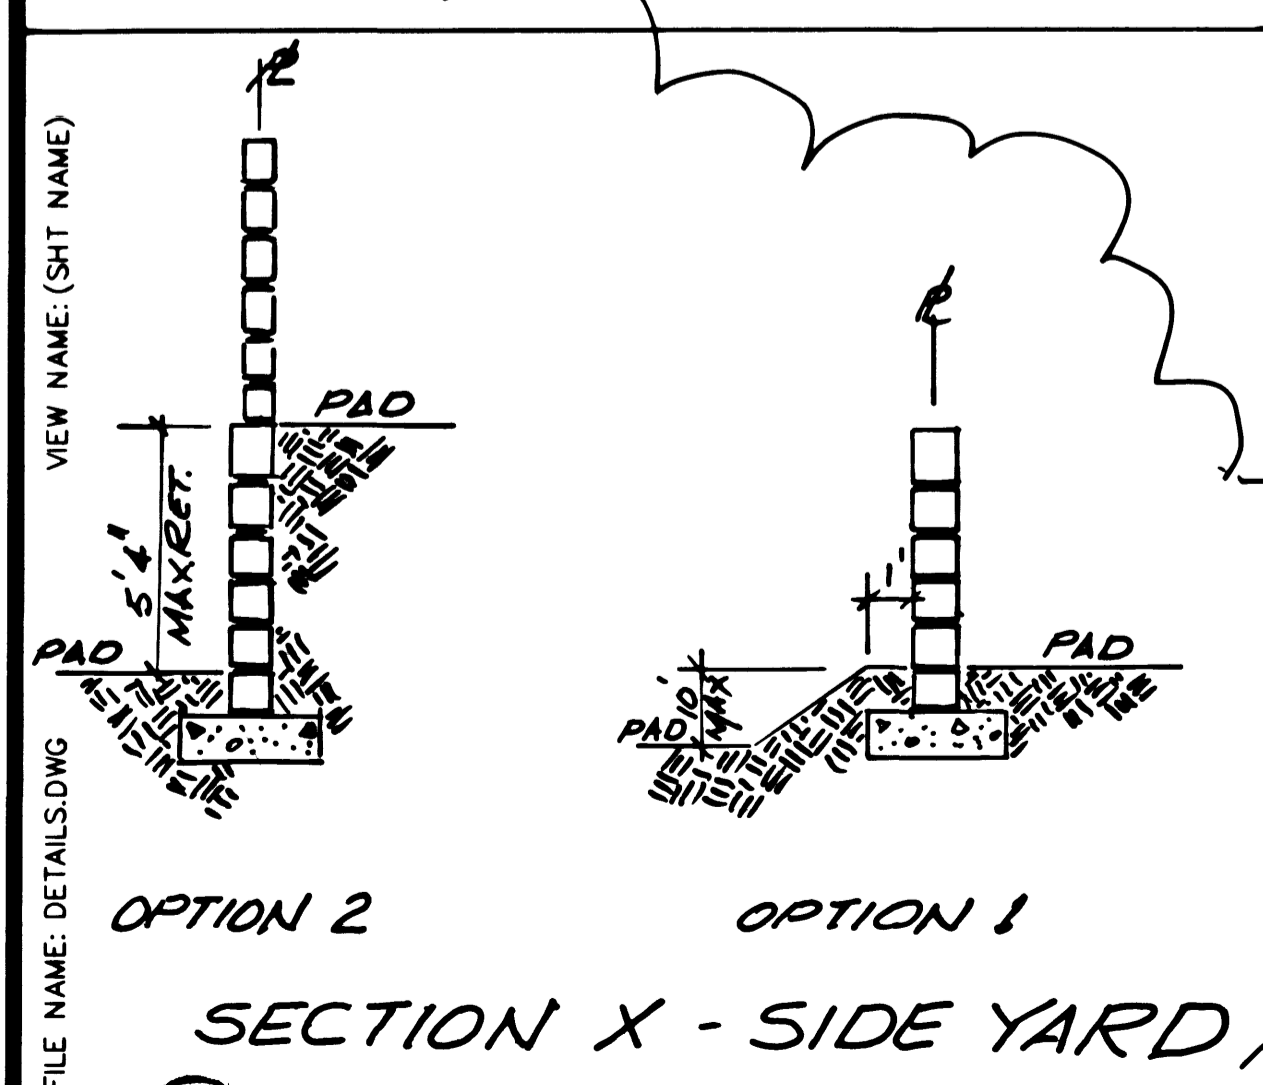

OPTION 2
OPTION 1
SECTION X - SIDE YARD

REVISION	DATE	BY

SPECTRUM DEVELOPMENT CO.
185 E. RENO #B-7
LAS VEGAS, NEVADA 89119
(702) 734-2400

ALPHA & ENGINEERING COMPANY
50 So. Jones #202, Las Vegas, NV 89107
Telephone: (702) 877-1300

GRADING DETAILS

TENAYA FARMS UNIT 1

DRAWN BY:	ET	7.16.99
DESIGNED BY:	ET	7.16.99
CHECKED BY:		
PROJECT NO.:	817701	
SCALE:	NONE	

EDWARD F. TANEY
REGISTERED PROFESSIONAL ENGINEER
CIVIL
NO. 9903
EXPIRES 12/31/01

1-3899

NOTICE!
EXISTING UTILITIES ARE SHOWN ON PLANS FOR THE CONVENIENCE OF THE CONTRACTOR ONLY. THE CONTRACTOR IS RESPONSIBLE FOR THE PROTECTION OF ALL UTILITIES. THE ENGINEER BEARS NO RESPONSIBILITY FOR UTILITIES NOT SHOWN OR SHOWN INCORRECTLY.

Call BEFORE YOU Dig

1-800-227-2600
UNDERGROUND SERVICE (USA)



FOR REVISION THIS SHEET



SECTION A - WEDDING SANDS



SECTION B - BUFFALO DRIVE




SECTION C - FARM ROAD




SECTION V - LANDSCAPE SERP



SECTION D - FARM ROAD

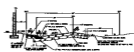

SECTION E - TEMAYA ROAD

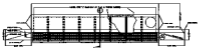

SECTION G



SECTION H






DETAIL F - WOODED TYPE C DROP INLET



NO.	REVISION

