

LEGEND

- SAWCUT
- - - FLOWLINE
- - - GRADE BREAK
- (2400.00) EXISTING ELEVATION
- 2400.00 PROPOSED ELEVATION

- CONSTRUCTION NOTES**
- 1 PROTECT-IN-PLACE
 - 3 CONSTRUCT UTACS AND PLANTMIX BITUMINOUS SURFACE WITH TYPE II AGGREGATE BASE. SEE TYPICAL SECTIONS
 - 5 CONSTRUCT TYPE "L" CURB AND GUTTER PER USGCCA DWG NO. 216
 - 6 CONSTRUCT 4-FOOT CROSS GUTTER PER DETAIL ON SHEET DT-04
 - 7 CONSTRUCT 2.5-FOOT CROSS GUTTER PER DETAIL ON SHEET DT-04
 - 8 CONSTRUCT TACK ON ISLAND CURB PER USGCCA DWG NO. 220
 - 9 CONSTRUCT CONCRETE SIDEWALK PER USGCCA DWG NO. 234
 - 14 CONSTRUCT TYPE "A" ISLAND CURB PER USGCCA DWG NO. 219
 - 20 CONSTRUCT PLANTMIX BITUMINOUS SURFACE WITH TYPE II AGGREGATE BASE. SEE TYPICAL SECTIONS
 - 23 RESTORE LANDSCAPING AND IRRIGATION
 - 38 PROTECT-IN-PLACE ACCESS KEYPAD PEDESTAL AND BOLLARD

NO.	DATE	DESCRIPTION	APP'D

DEPARTMENT OF PUBLIC WORKS
ENGINEERING DESIGN SECTION
 CITY ENGINEER: JORGE CERVANTES, P.E.
 PROGRAM MANAGER: MARK SORENSEN, P.E.
 DESIGNED BY: RSM
 DRAWN BY: ESM
 CHECKED BY: ESM
 HORIZONTAL SCALE: 1"=15'
 VERTICAL SCALE: N/A
 DATE: 1/2008

TENAYA WAY OVERPASS AT SUMMERLIN PKWY
INTERSECTION DETAIL
SAN MORITZ AND TRADING POST


TITLE: SHEET: 13 of 96
 DRAWING NO. 1074452

138-27-710-021 WILLIAMS 1993 TRUST AND WILLIAMS SCOTT H & RACHEL S TRS
 138-27-710-022 BETANCOURT CYNTHIA B
 138-27-710-013 SHAPIRO LEONARD B

DOTSON, ERLINDA T & JOHNY L, TRS

Call before you Dig
 1-702-455-7511
 1-702-432-5300

Call before you Overhead
 1-800-227-2600
 1-702-593-6111

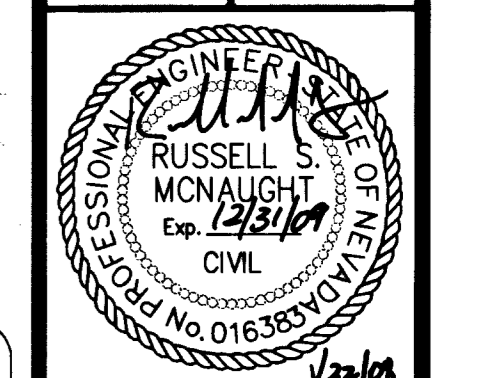

P:\Tenaya\Sheets\DT-001.dwg 01/18/08 7:28am abdo 109456