


LEGEND

- SAW CUT LINE
- GRADE BREAK LINE
- UTACS AND PLANTMIX BITUMINOUS SURFACE
- TYPE II SLURRY SEAL
- (xx.xx) EXISTING ELEVATION
- xx.xx PROPOSED ELEVATION

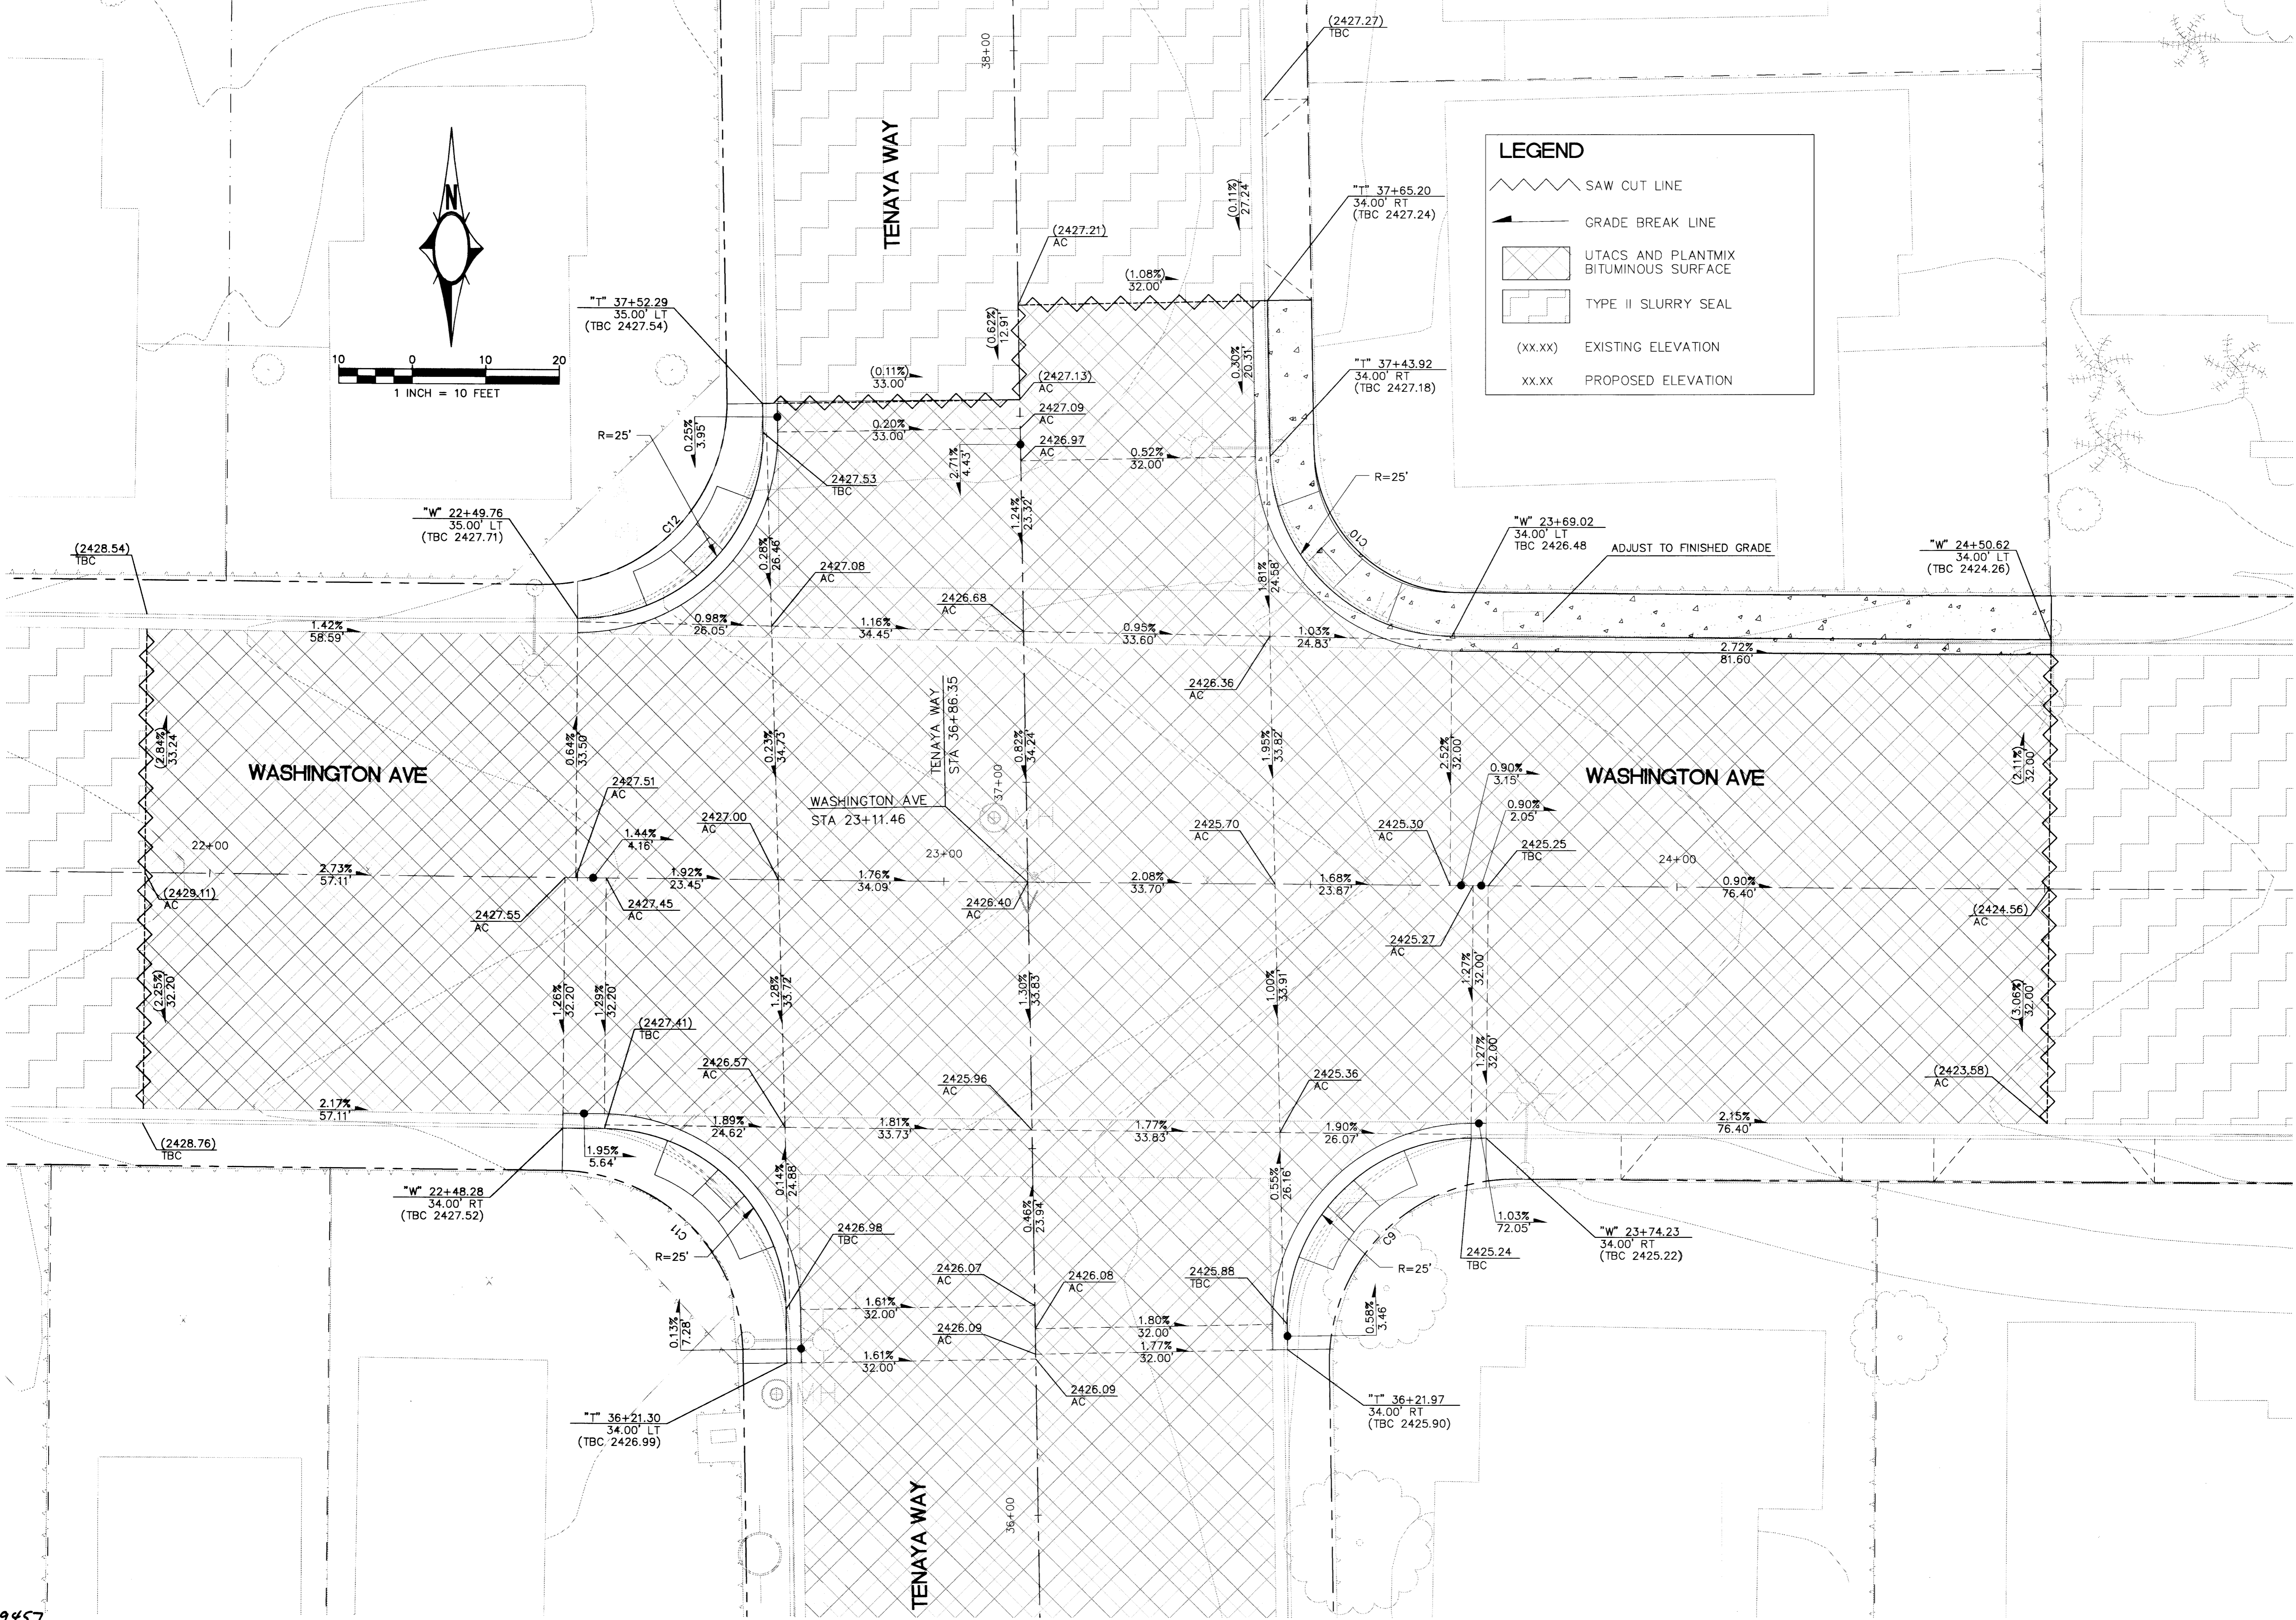

NO.	DATE	DESCRIPTION

DEPARTMENT OF PUBLIC WORKS
ENGINEERING DESIGN SECTION

CITY ENGINEER: JORGE CERVANTES, P.E.
 PROGRAM MANAGER: MARK SORESEN, P.E.

DESIGNED BY: RSM
 DRAWN BY: RSM
 CHECKED BY: RH

HDR Engineering, Inc.

HORIZONTAL SCALE: 1"=10'
 VERTICAL SCALE: 1"=1'


DATE: 1/2008

TENAYA WAY OVERPASS
AT SUMMERLIN PKWY

INTERSECTION DETAIL
TENAYA WAY / WASHINGTON AVE

TITLE: _____
 SHEET: _____

Sheet
DT-02
 14 of 96
 DRAWING NO.
107Y4452

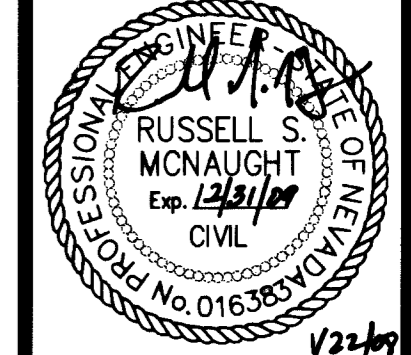

P:\Tenaya\Sheets\DT-02.dwg 01/18/08 7:28am cadado

109457