
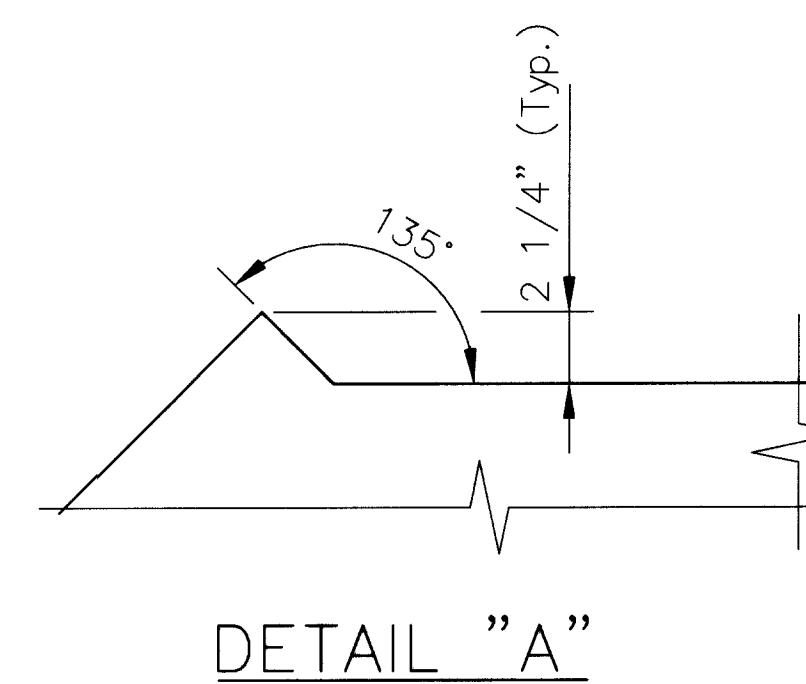


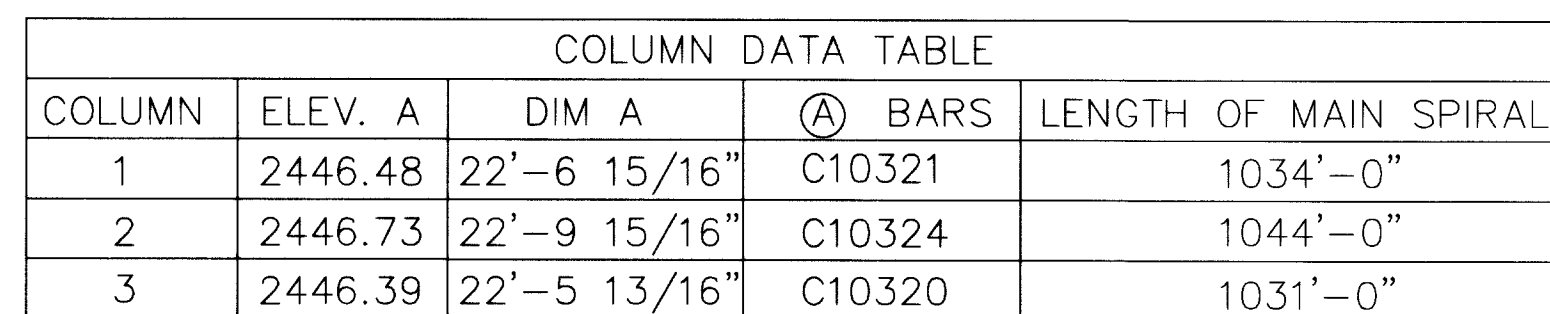

TITLE: TENAYA WAY OVERPASS AT SUMMERLIN PKWY SHEET: PIER COLUMN AND CAP DETAILS	H-2858		CITY ENGINEER: JORGE CERVANTES, P.E. PROGRAM MANAGER: MARK SORENSEN, P.E.		DESIGNED BY: MA CHECKED BY: LG DATE: 10/3/07	HORIZONTAL SCALE: N/A VERTICAL SCALE: N/A	NO. DATE DESCRIPTION
	REVISIONS						