


SECTION 1

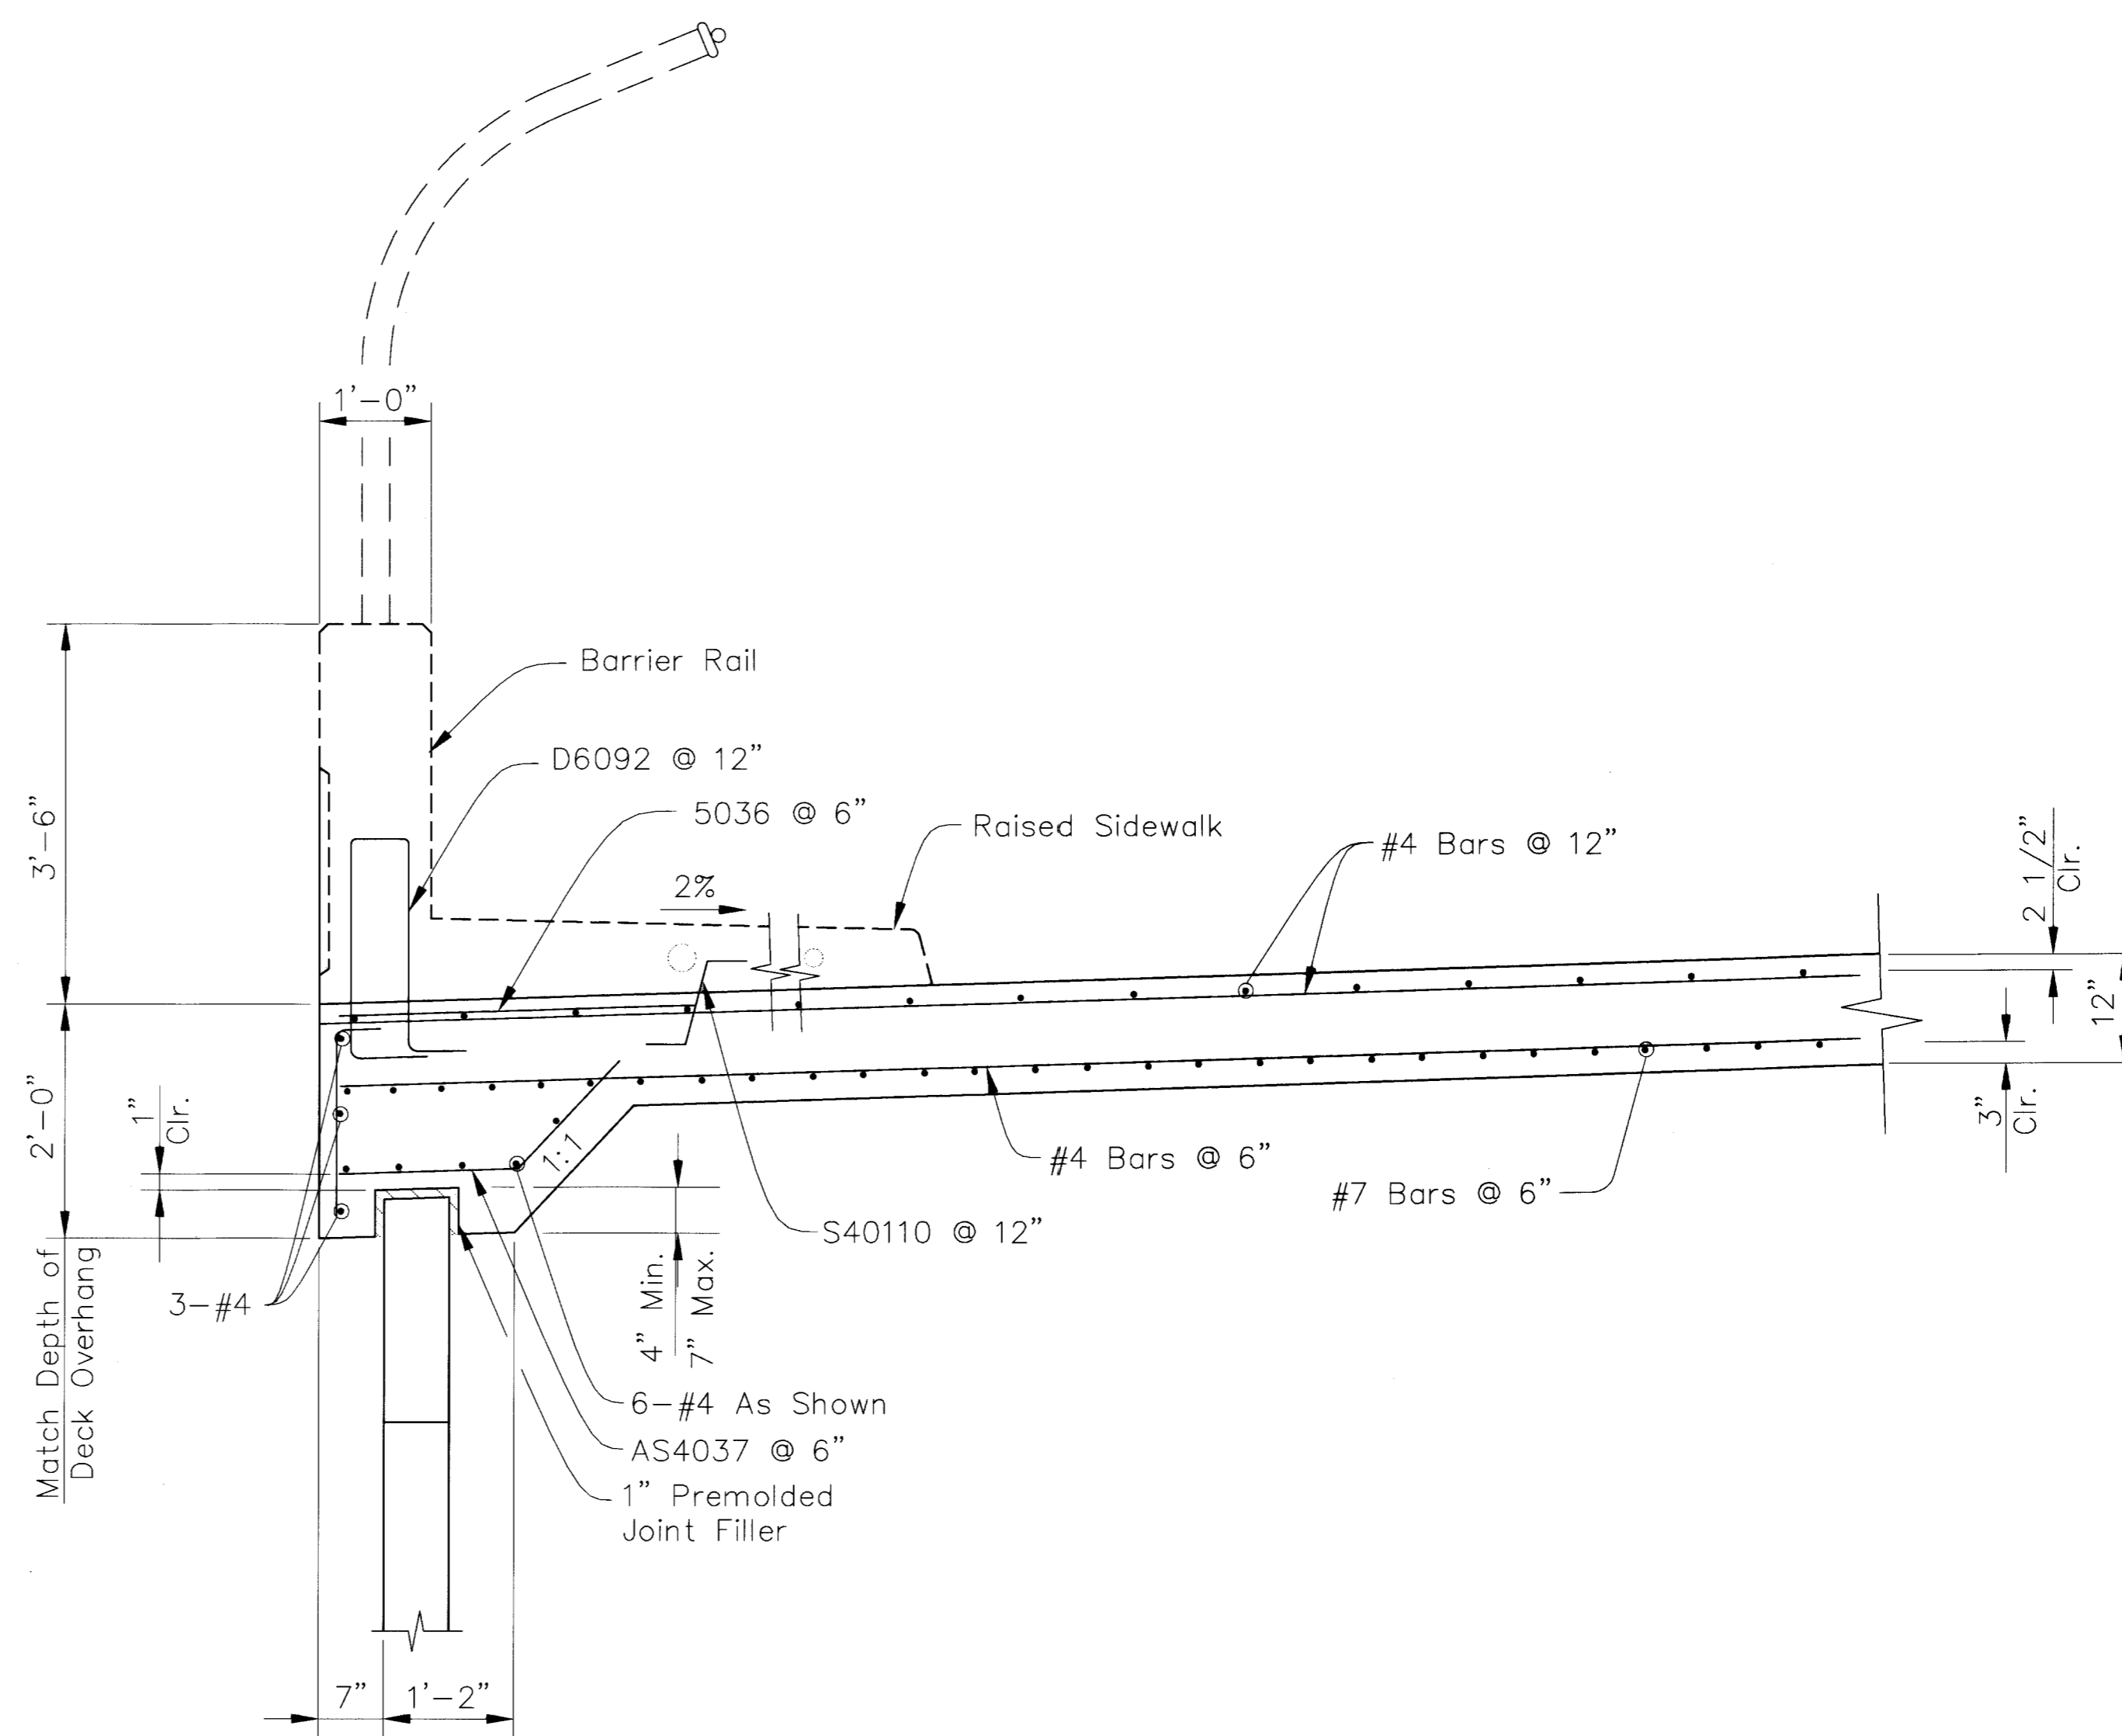

SECTION 2

- Notes:
1. Class A Concrete (Modified Major)
f'c = 4000 psi
 2. See B-24 for deck expansion joint details.
 3. See B-28 and B-29 for Aesthetics Treatment Details.

NO.	DATE:	DESCRIPTION	APP'D

DEPARTMENT OF PUBLIC WORKS
ENGINEERING DESIGN SECTION
 CITY ENGINEER: JORGE CERVANTES, P.E.
 PROGRAM MANAGER: MARK SORENSEN, P.E.
 DESIGNED BY: MP
 DRAWN BY: CG
 CHECKED BY: LA
 HDR Engineering, Inc.
 HORIZONTAL SCALE: N/A
 VERTICAL SCALE: N/A
 DATE: 1/2008

TENAYA WAY OVERPASS
AT SUMMERLIN PKWY
 H-2858
APPROACH SLAB
DETAILS

TITLE: _____
 SHEET: _____

Sheet
B-23
 63 of 96
 DRAWING NO.
107Y4452

P:\Tenaya\Sheets\B-23.dwg 01/18/08 9:28am acbdb

109508