


WEST - BARRIER AND SIDEWALK PLAN

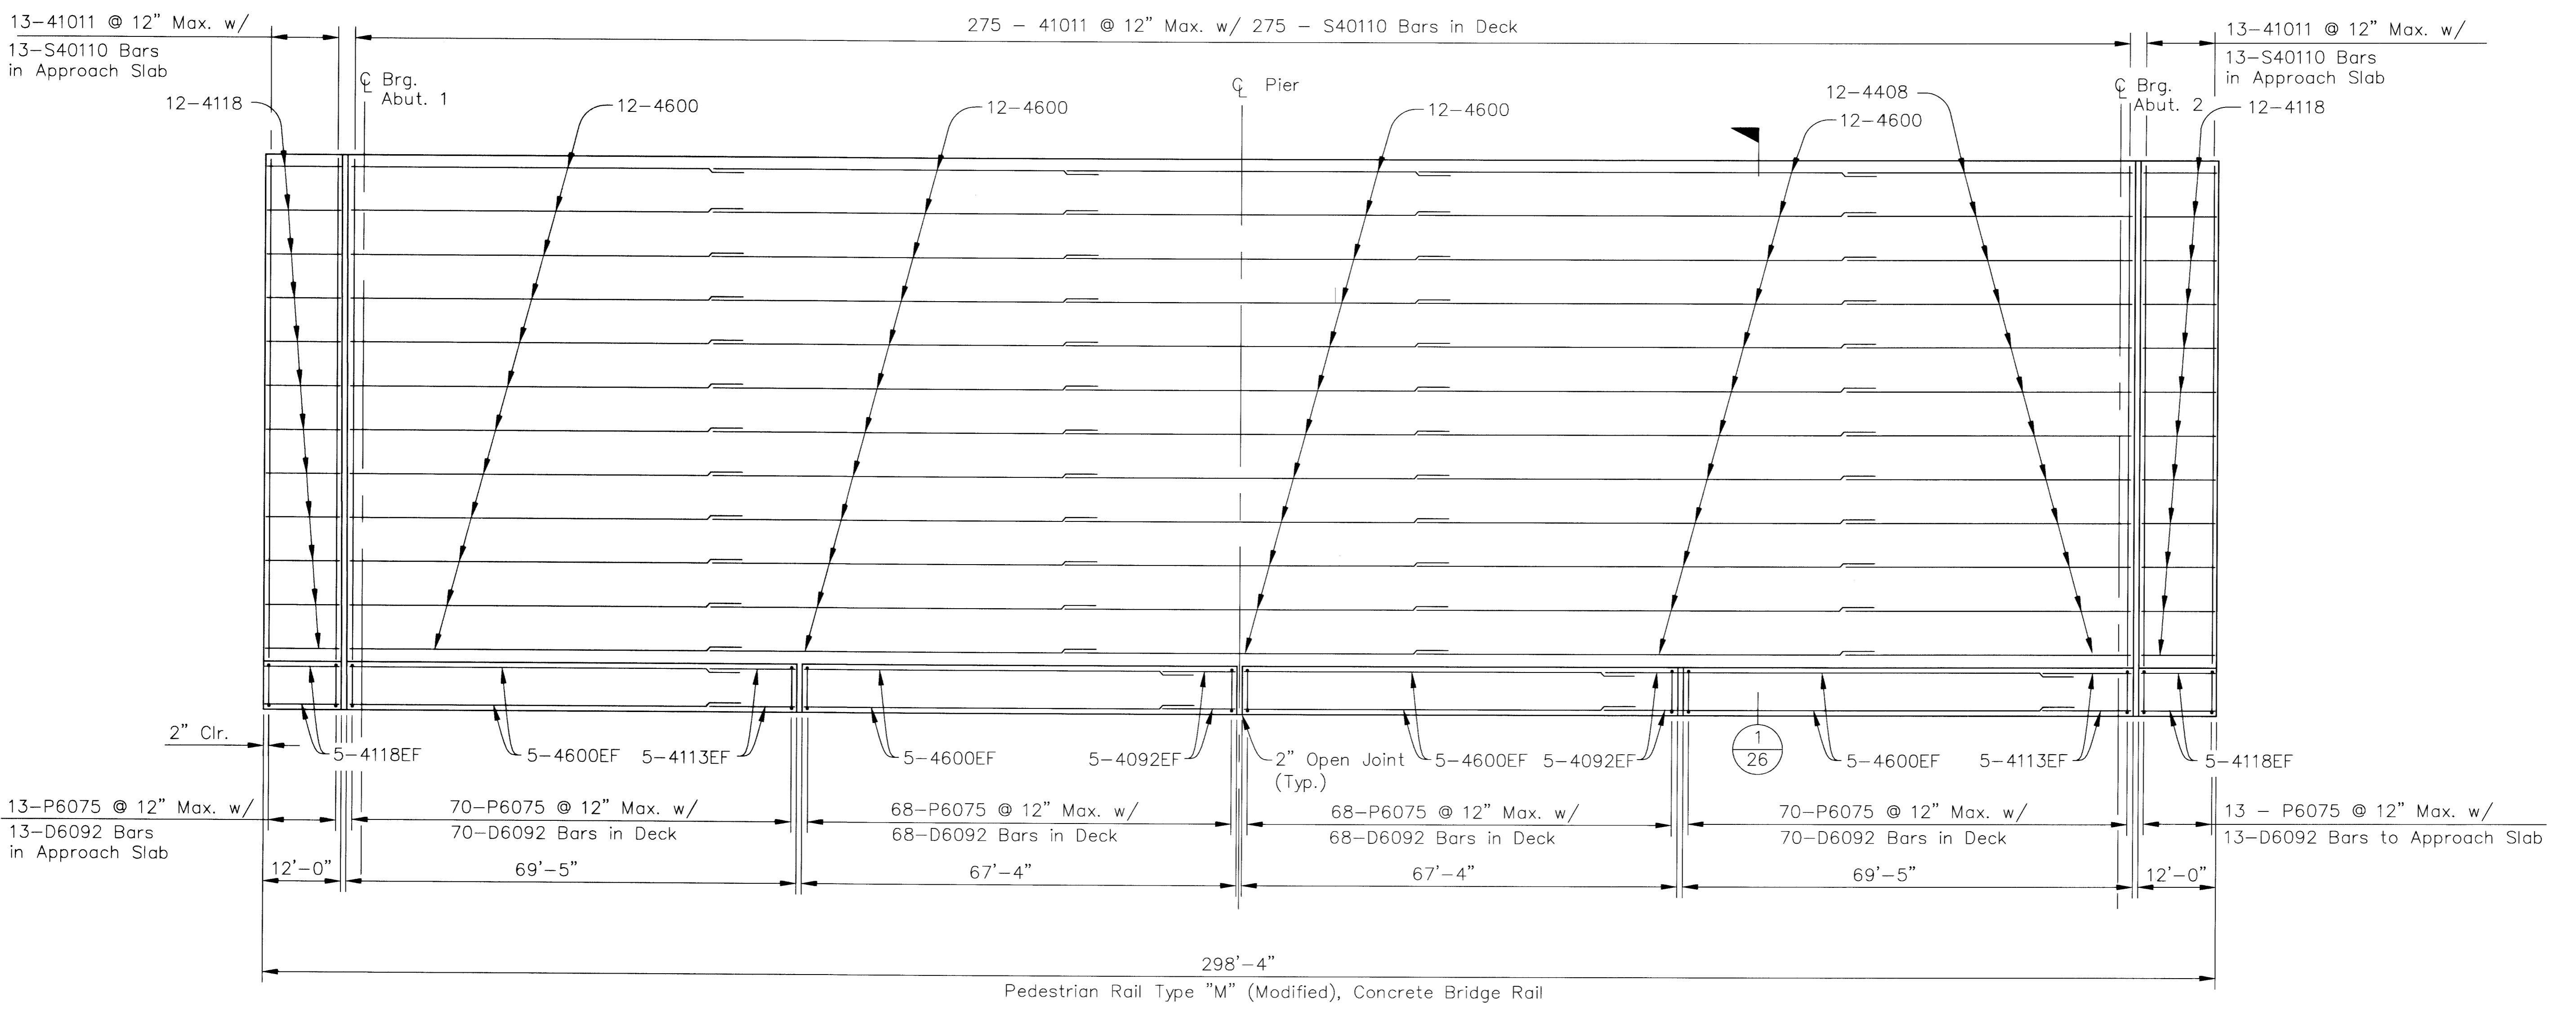

EAST - BARRIER AND SIDEWALK PLAN

Min. Bar Laps:
 No. 4 bars to No. 4 bars 1'-8"
 No. 5 bars to No. 5 bars 2'-2"

REVISIONS		NO.	DATE	DESCRIPTION
<p>DEPARTMENT OF PUBLIC WORKS ENGINEERING DESIGN SECTION</p> <p>CITY ENGINEER: JORGE CERVANTES, P.E. PROGRAM MANAGER: MARK SORESENSEN, P.E.</p> <p>DESIGNED BY: MA DRAWN BY: CG CHECKED BY: CS</p> <p>HORIZONTAL SCALE: N/A VERTICAL SCALE: N/A DATE: 10/2007</p> <p>HDR HDR Engineering, Inc.</p>				
<p>TENAYA WAY OVERPASS AT SUMMERLIN PKWY</p>		<p>H-2858</p>		
<p>BRIDGE RAIL AND SIDEWALK DETAILS</p>		<p>SHEET:</p>		
<p>TITLE:</p>				
<p>MANAS ASTHANA Exp. 12-31-08 CIVIL No. 016952</p>				
<p>Sheet B-25 67 of 96 DRAWING NO. 1074452</p>				

109510

P:\Tenaya\Sheets\B-25.dwg 10/18/07 3:49pm acbdb