




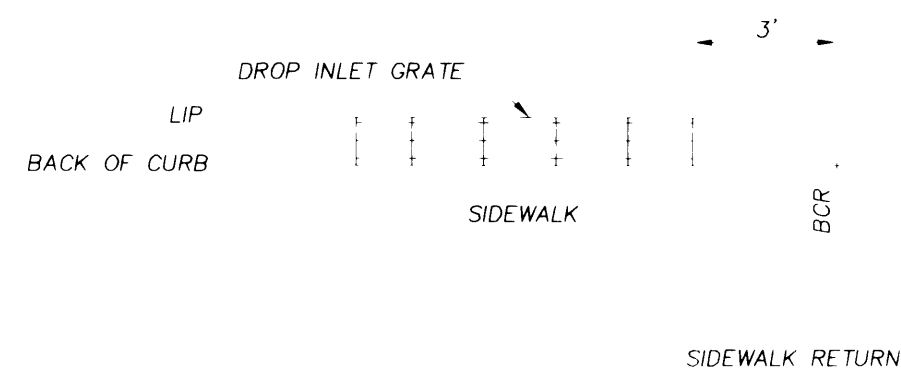


DI RELATIONSHIP AT CURB RETURNS
NOT TO SCALE

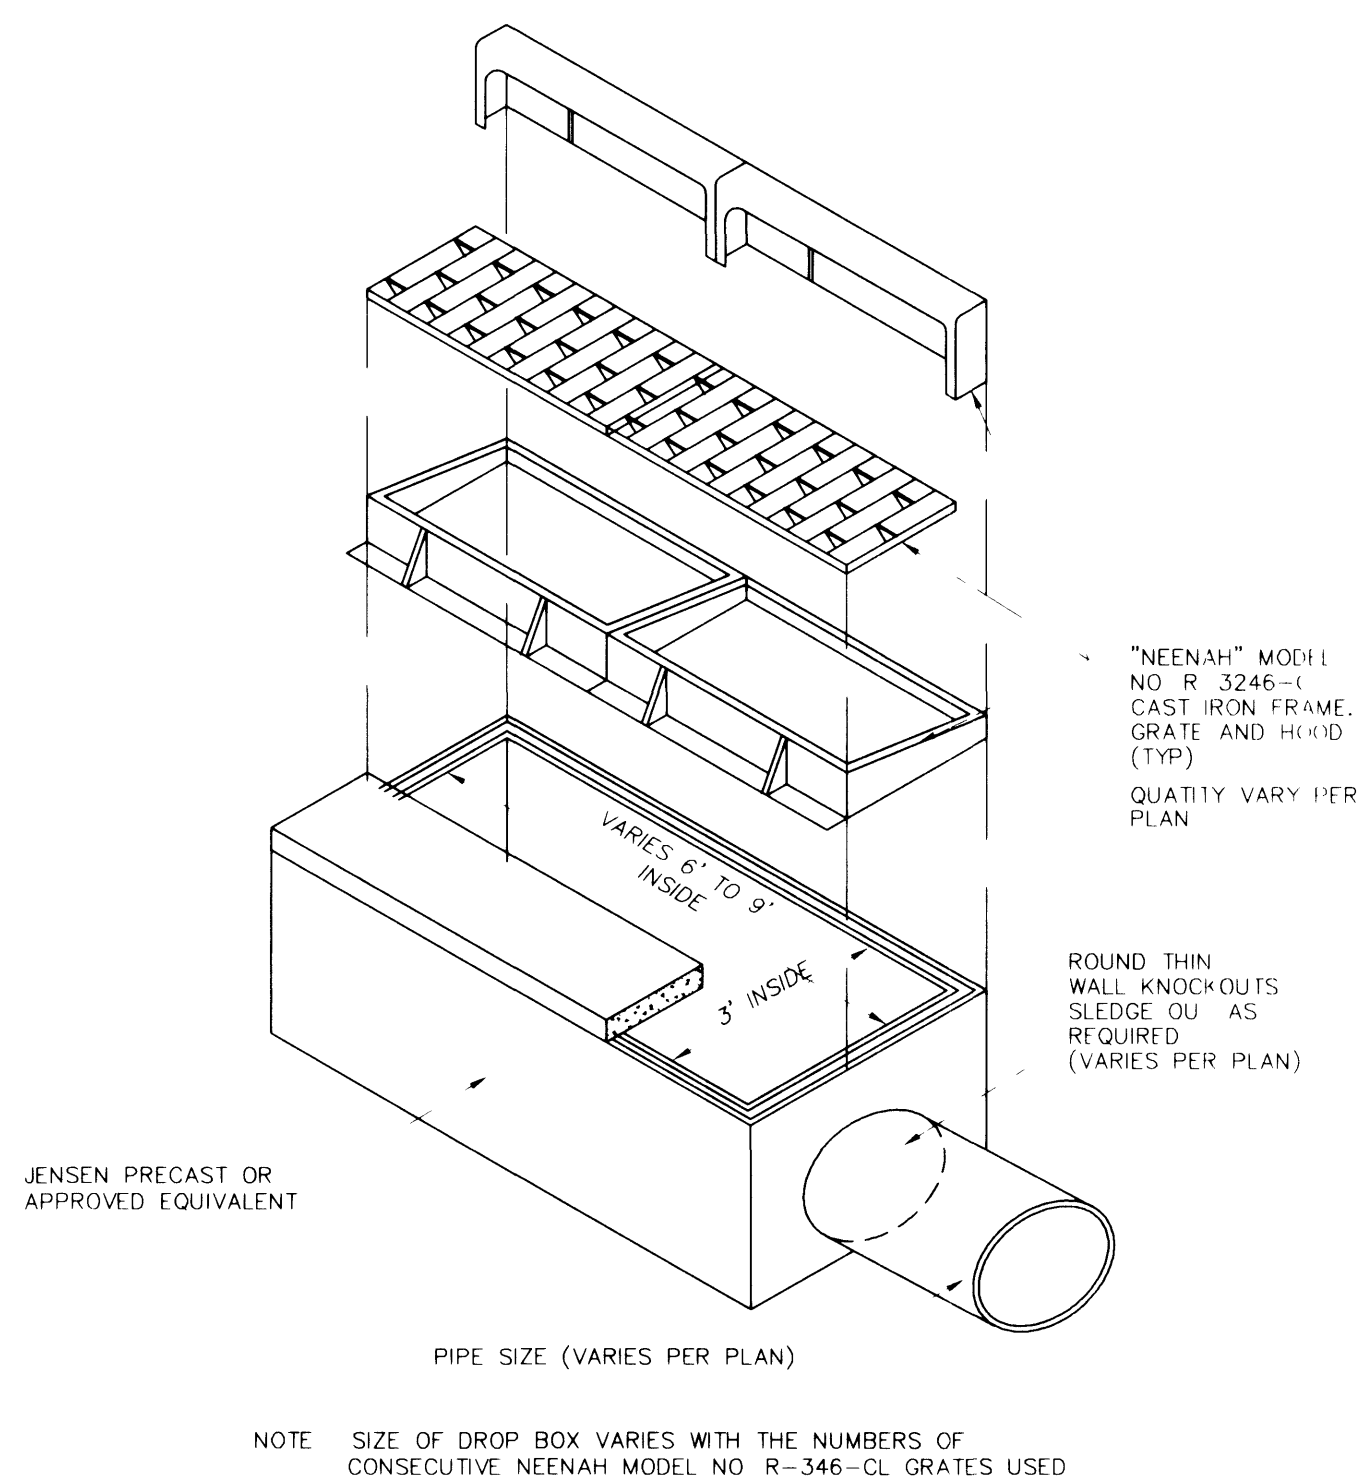

**MODIFIED PRECAST DROP BOX
FOR TYPE 'PC2' AND 'PC3' INLET**
N.T.S.

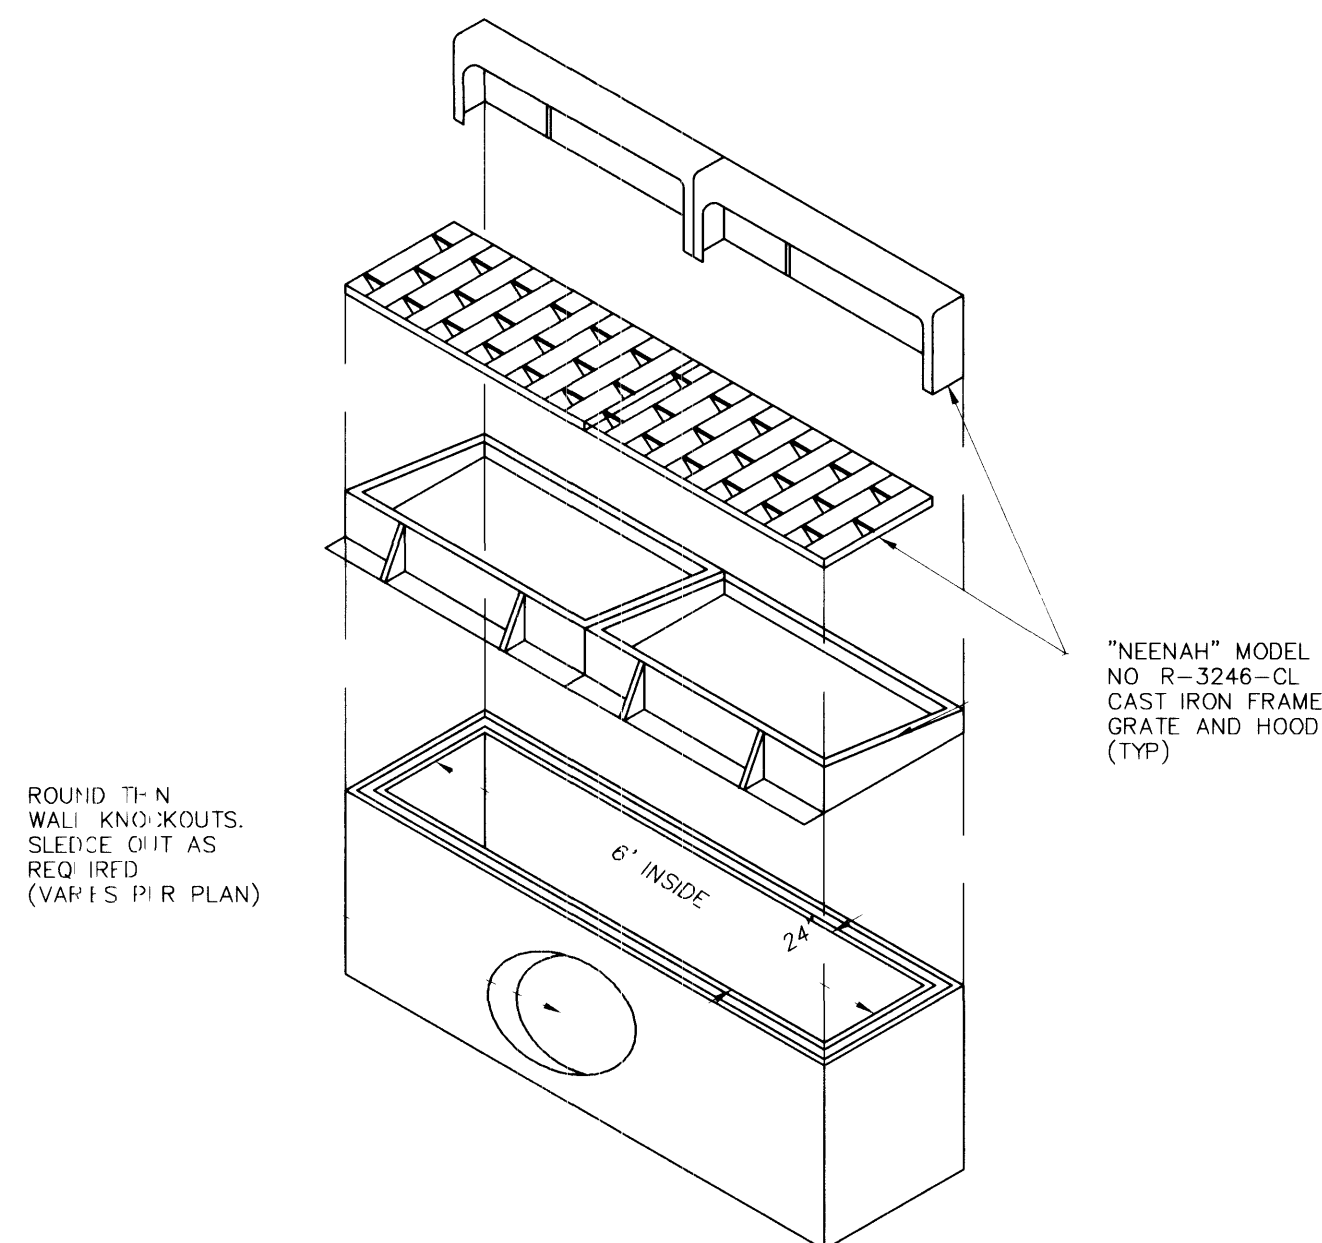


**6' X 2' PRECAST DROP INLET W/ CAST
IRON FRAME, GRATE AND HOOD**
N.T.S.

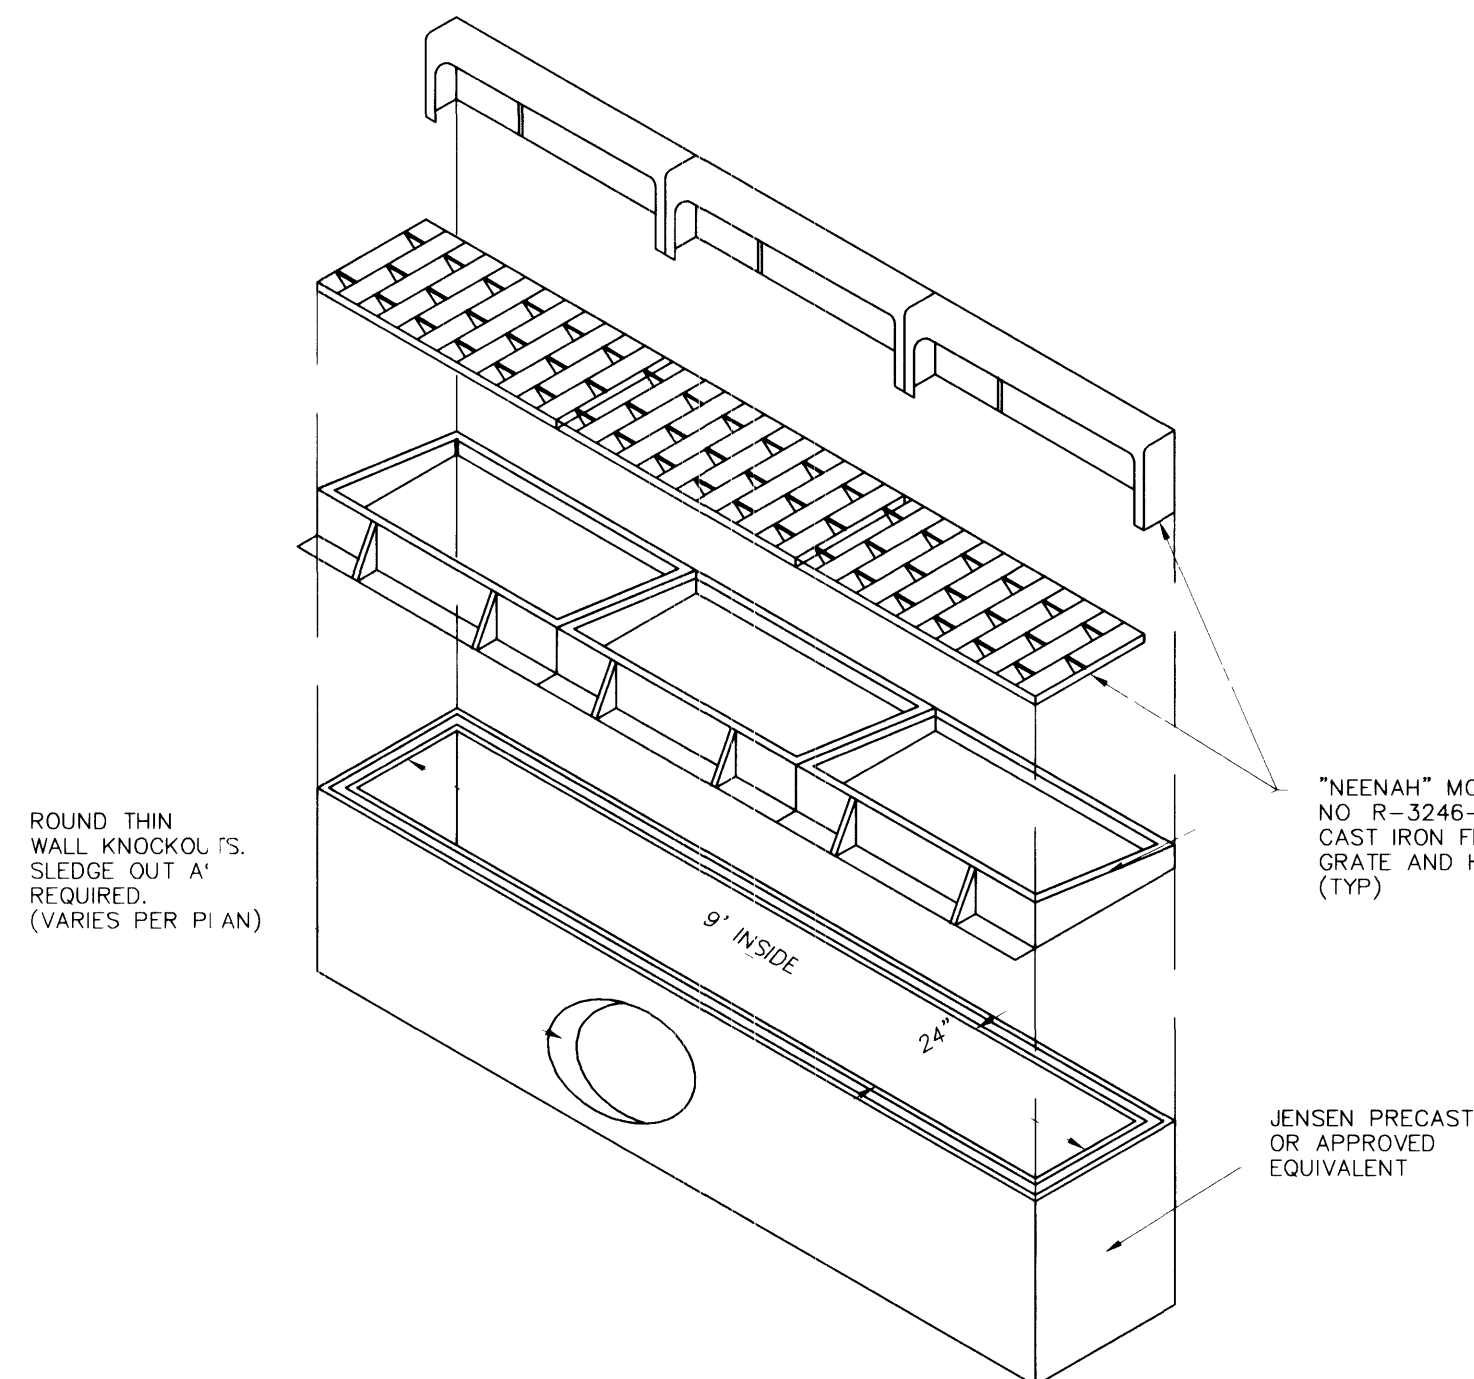


**9' X 2' PRECAST DROP CURB INLET W/ CAST
IRON FRAME, GRATE AND HOOD**
N.T.S.


- GENERAL NOTES:**
1. BOX DESIGN LOAD H-20 TRAFFIC.
 2. JENSEN PRECAST DROP INLETS OR EQUIVALENT.
 3. FOR JENSEN PRECAST DROP INLET COMPLETE DESIGN AND PRODUCT INFORMATION CONTACT JENSEN PRECAST.
 4. DEPTH OF DROP INLETS ARE MEASURED FROM FL TO INVERT.
 5. SLOUT INVERTS TO SLOPE TO OUTLET.

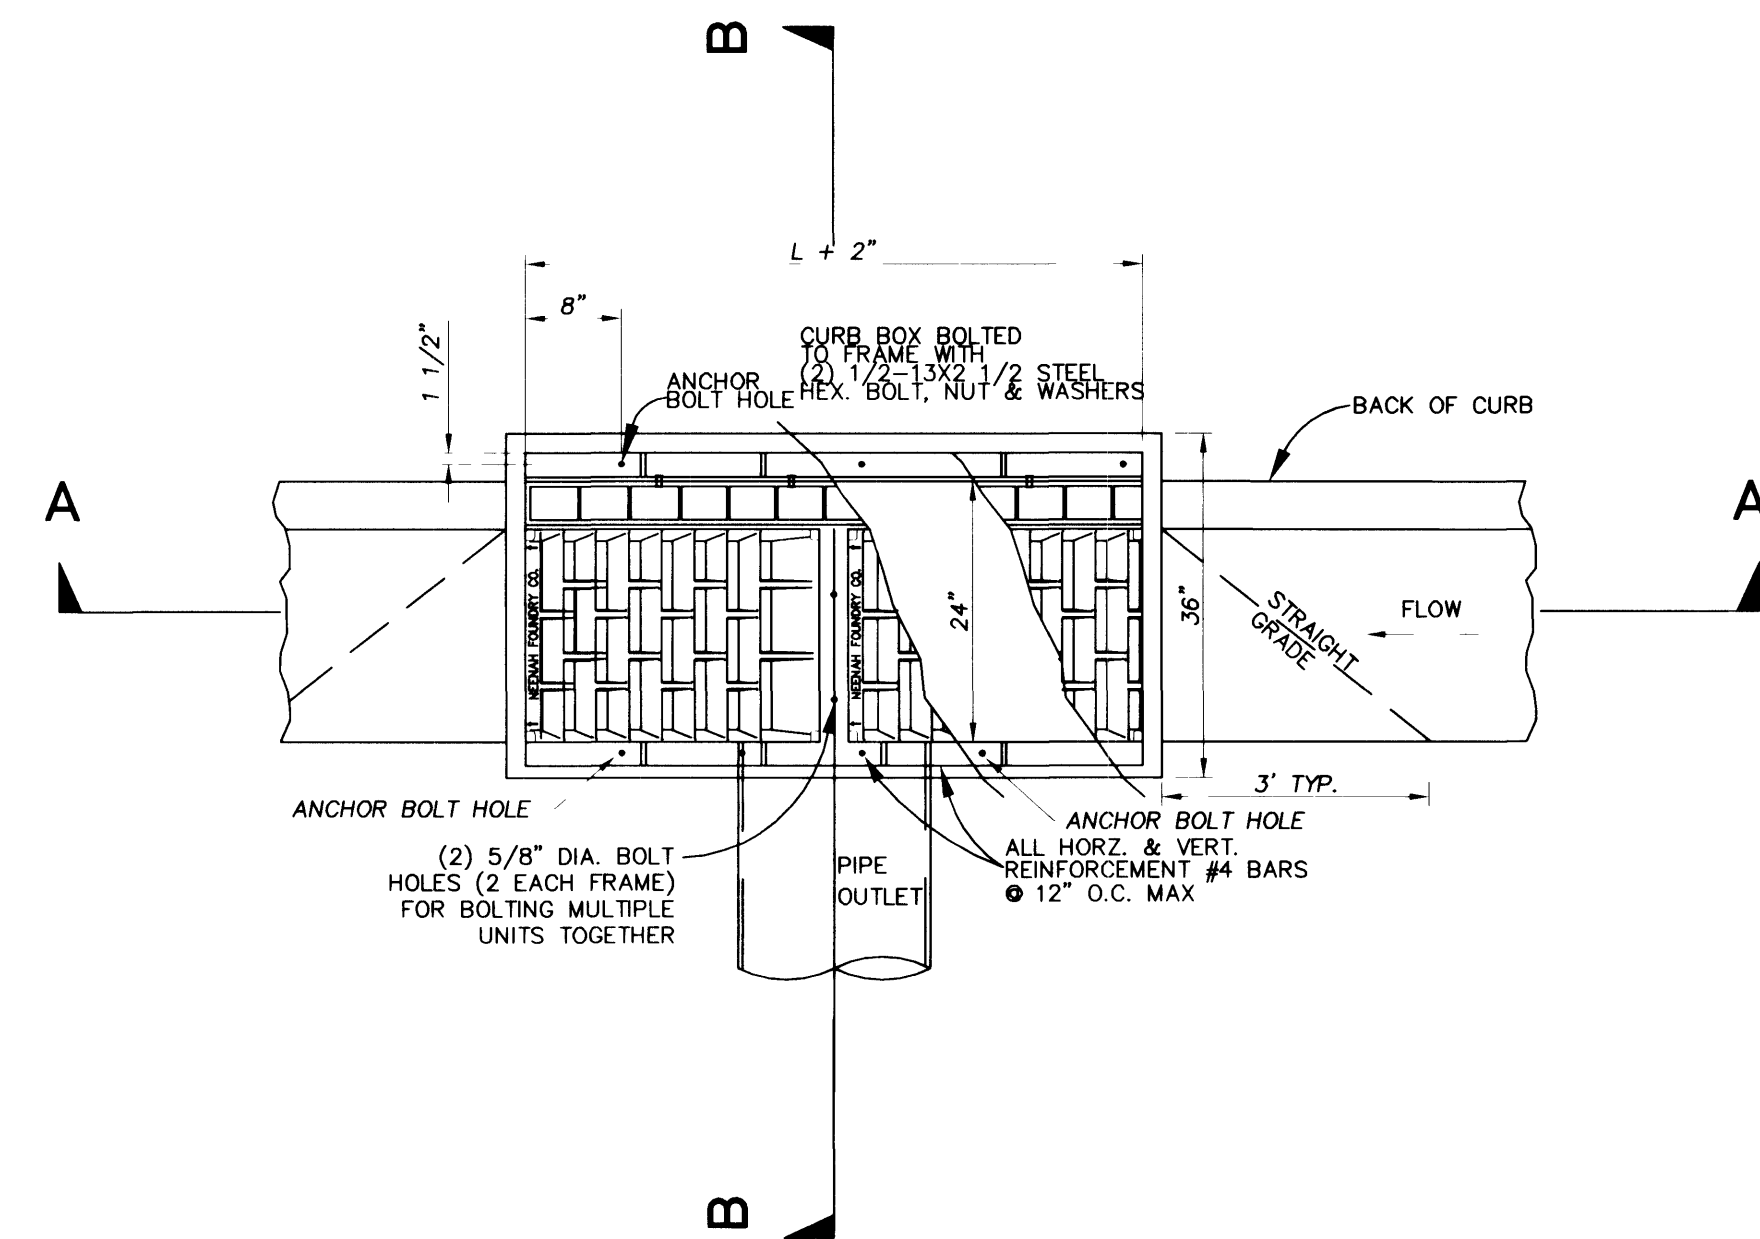


PLAN VIEW - TYPE 'PC2 AND PC3' INLET

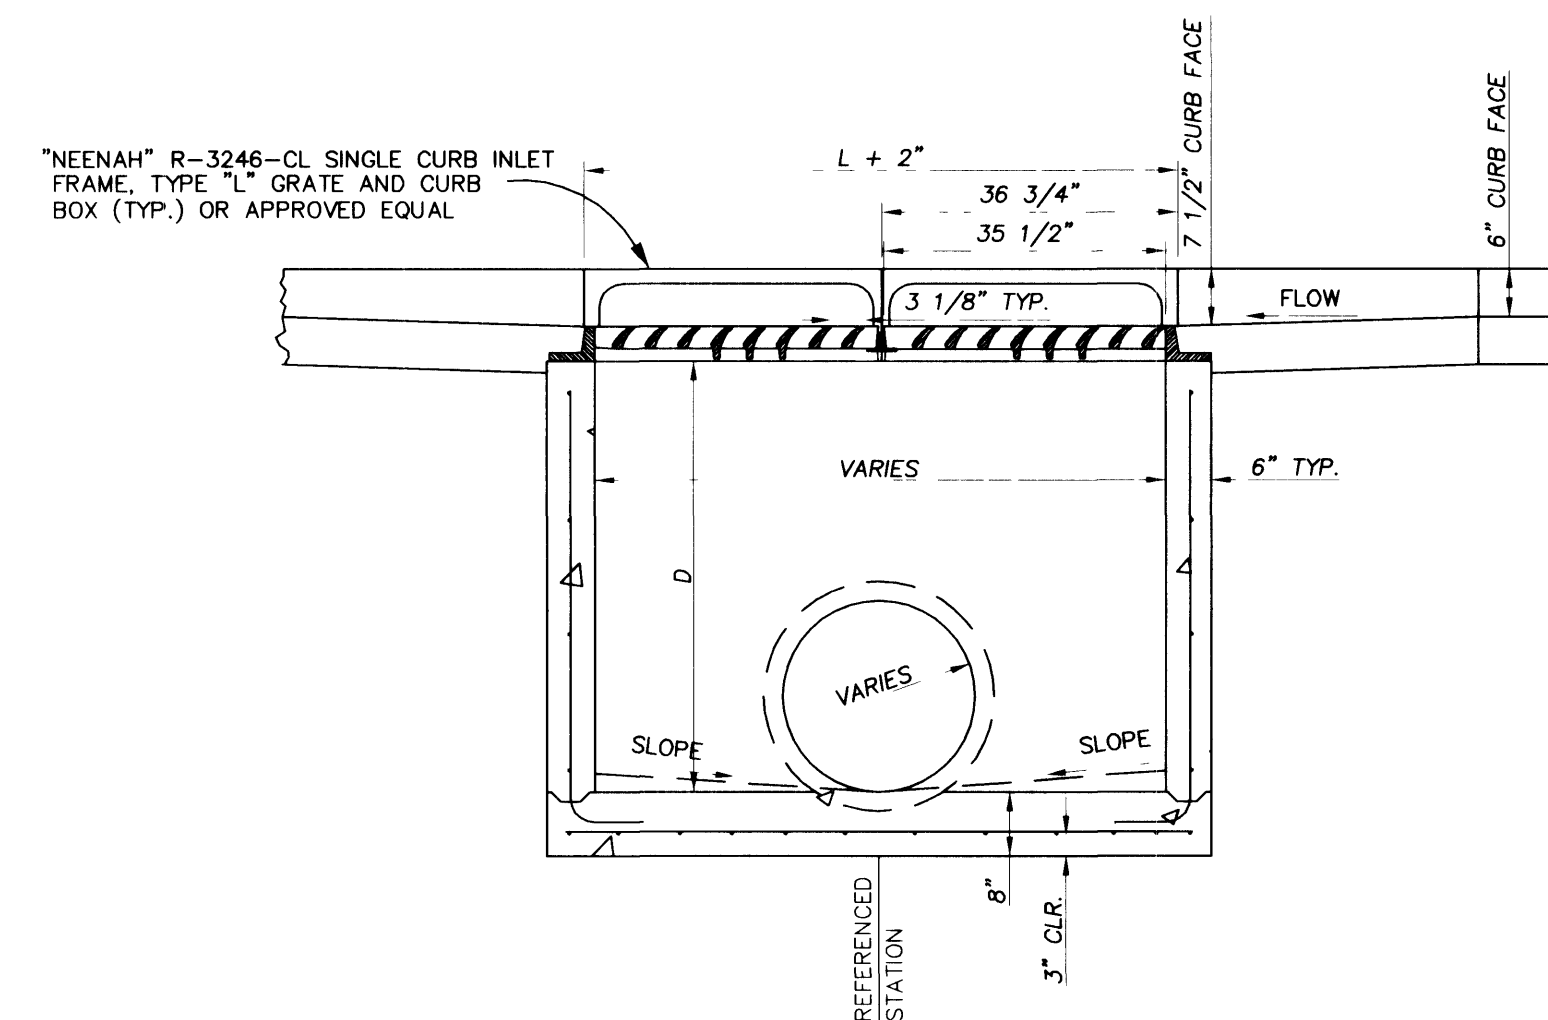

SECTION A-A

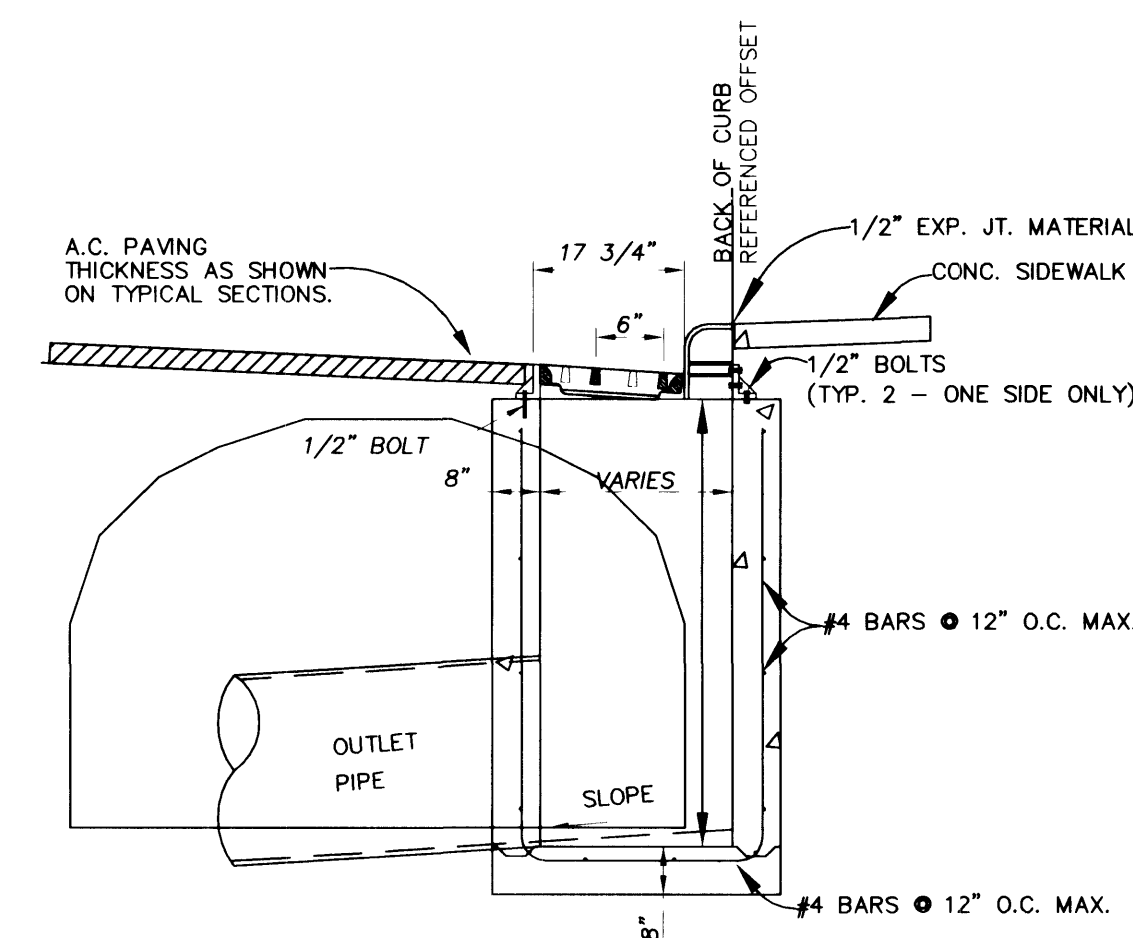

SECTION B-B

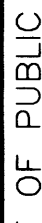DRAWN BY: _____		SHEET SDD2 56 OF 70 SHEETS DRAWING NO. 107-V3145		SEAL	TENAYA WAY / AZURE DRIVE CONSTRUCTION DETAILS		SHEET	DEPARTMENT OF PUBLIC WORKS		ENGINEERING DESIGN SECTION	
DESIGNED BY: _____					CITY ENGINEER: CHARLES KAJKOWSKI, JR., P.E. PROJECT MANAGER: THERESA M. HANRAHAN, P.E.						
CHECKED BY: 					1001 CHARBON ROAD, SUITE A-3 LAS VEGAS, NV 89145 PHONE (702) 228-8183 FAX (702) 228-8194						
PROJECT NO: _____		DRAWING NO. 107-V3145	PRIMA AND ASSOCIATES CONSULTING ENGINEERS		TENAYA WAY / AZURE DRIVE ROADWAY IMPROVEMENTS		TITLE	PRIMAS AND ASSOCIATES		ENGINEERING DESIGN SECTION	
SCALE: _____					400 EAST STEWART LAS VEGAS NV, 89101 (702) 229-5276						
