
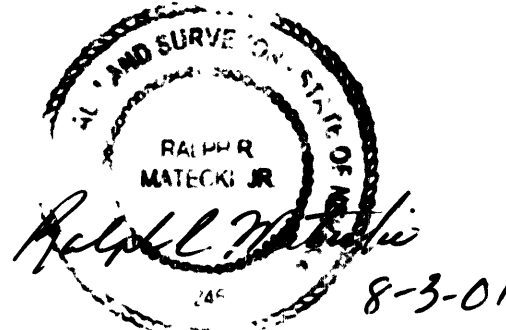
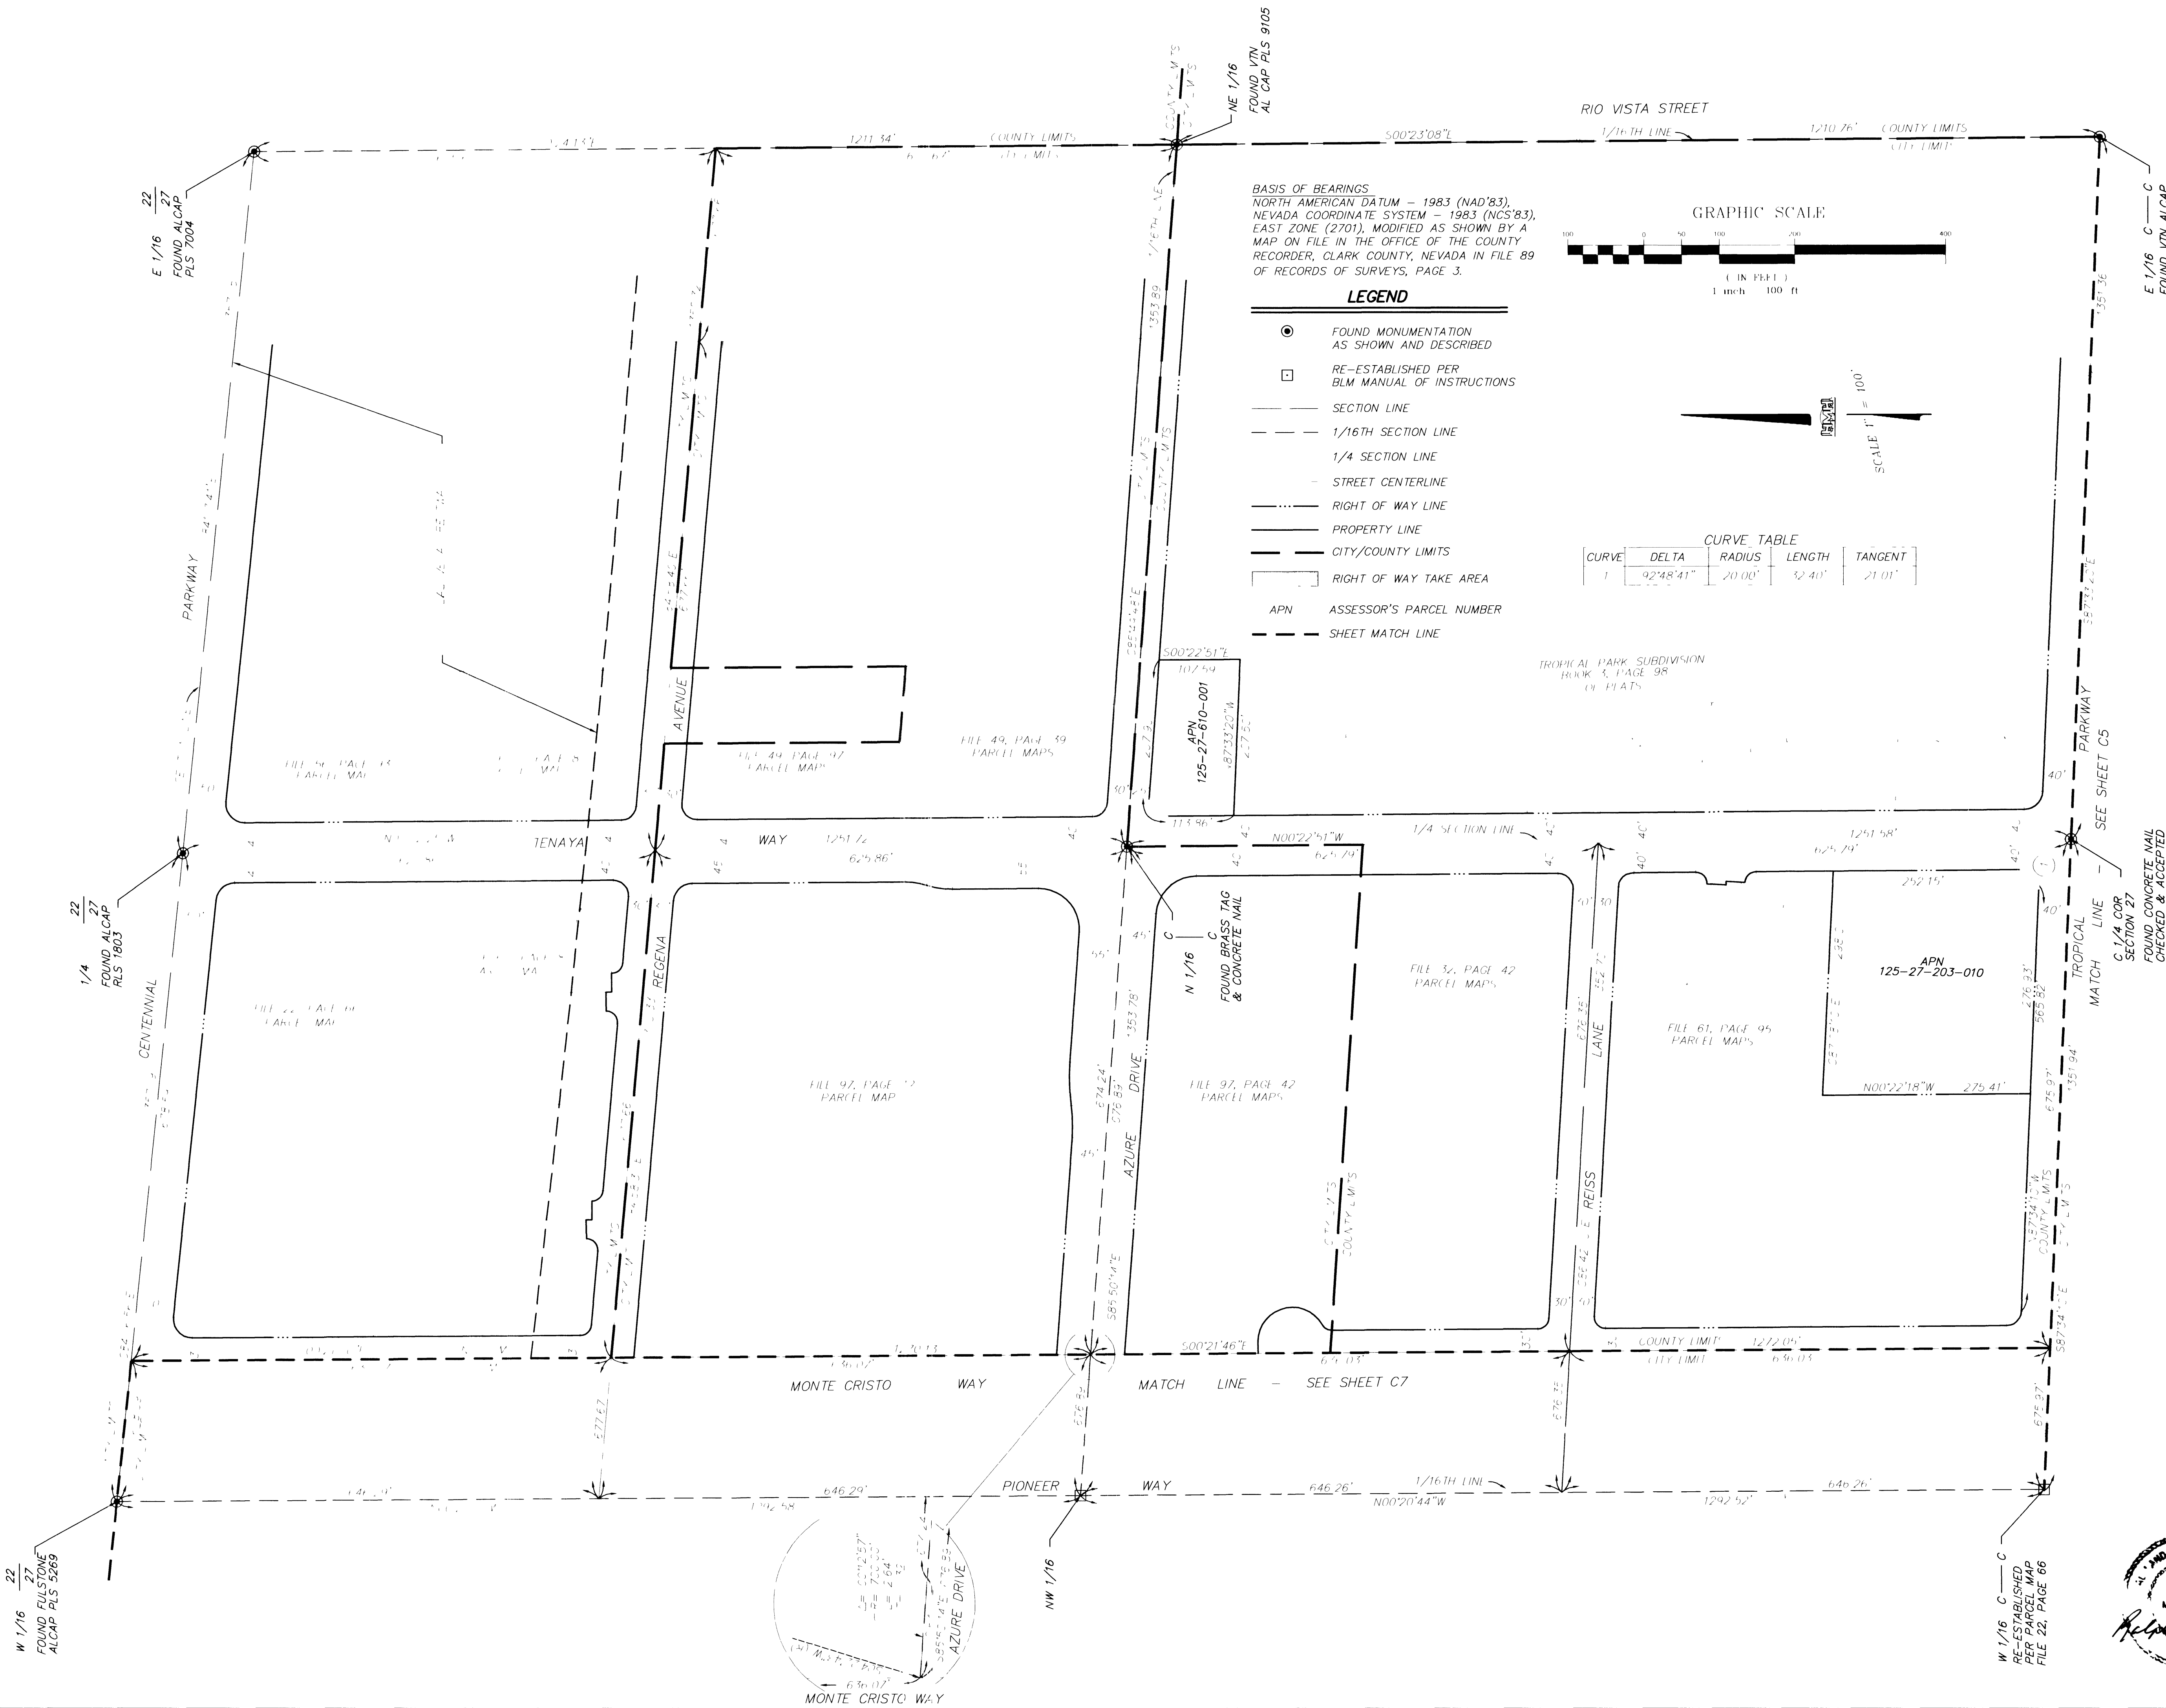


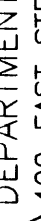

DRAWN BY: SMC-HMH		6-12-00	
DESIGNED BY:			
CHECKED BY: RRM-HMH		6-12-00	
PROJECT NO:		SCALE: 1" = 100' HORIZ VERT	
SEAL			
SHEET C 10 59 OF 70 SHEETS		DRAWING NO 107-V3145	
TENAYA WAY / AZURE DRIVE HORIZONTAL CONTROL PLANS		TITLE ROADWAY IMPROVEMENTS	
 DEPARTMENT OF PUBLIC WORKS 400 EAST STEWART LAS VEGAS, NV 89101 (702) 229-5276		ENGINEERING DESIGN SECTION CITY ENGINEER: CHARLES KAJKOWSKI, JR., P.E. PROJECT MANAGER: THERESA M. HANRAHAN, P.E.	
 PRIMAS AND ASSOCIATES CONSULTING ENGINEERS		1081 CIMARRON ROAD, SUITE A-3 LAS VEGAS, NV 89101 PHONE (702) 228-8183 FAX (702) 228-8194	
REV.		DATE	
BY		REVISION	