


DESIGNED BY NORTHSTAR  
MIKE JACKSON 244-1338

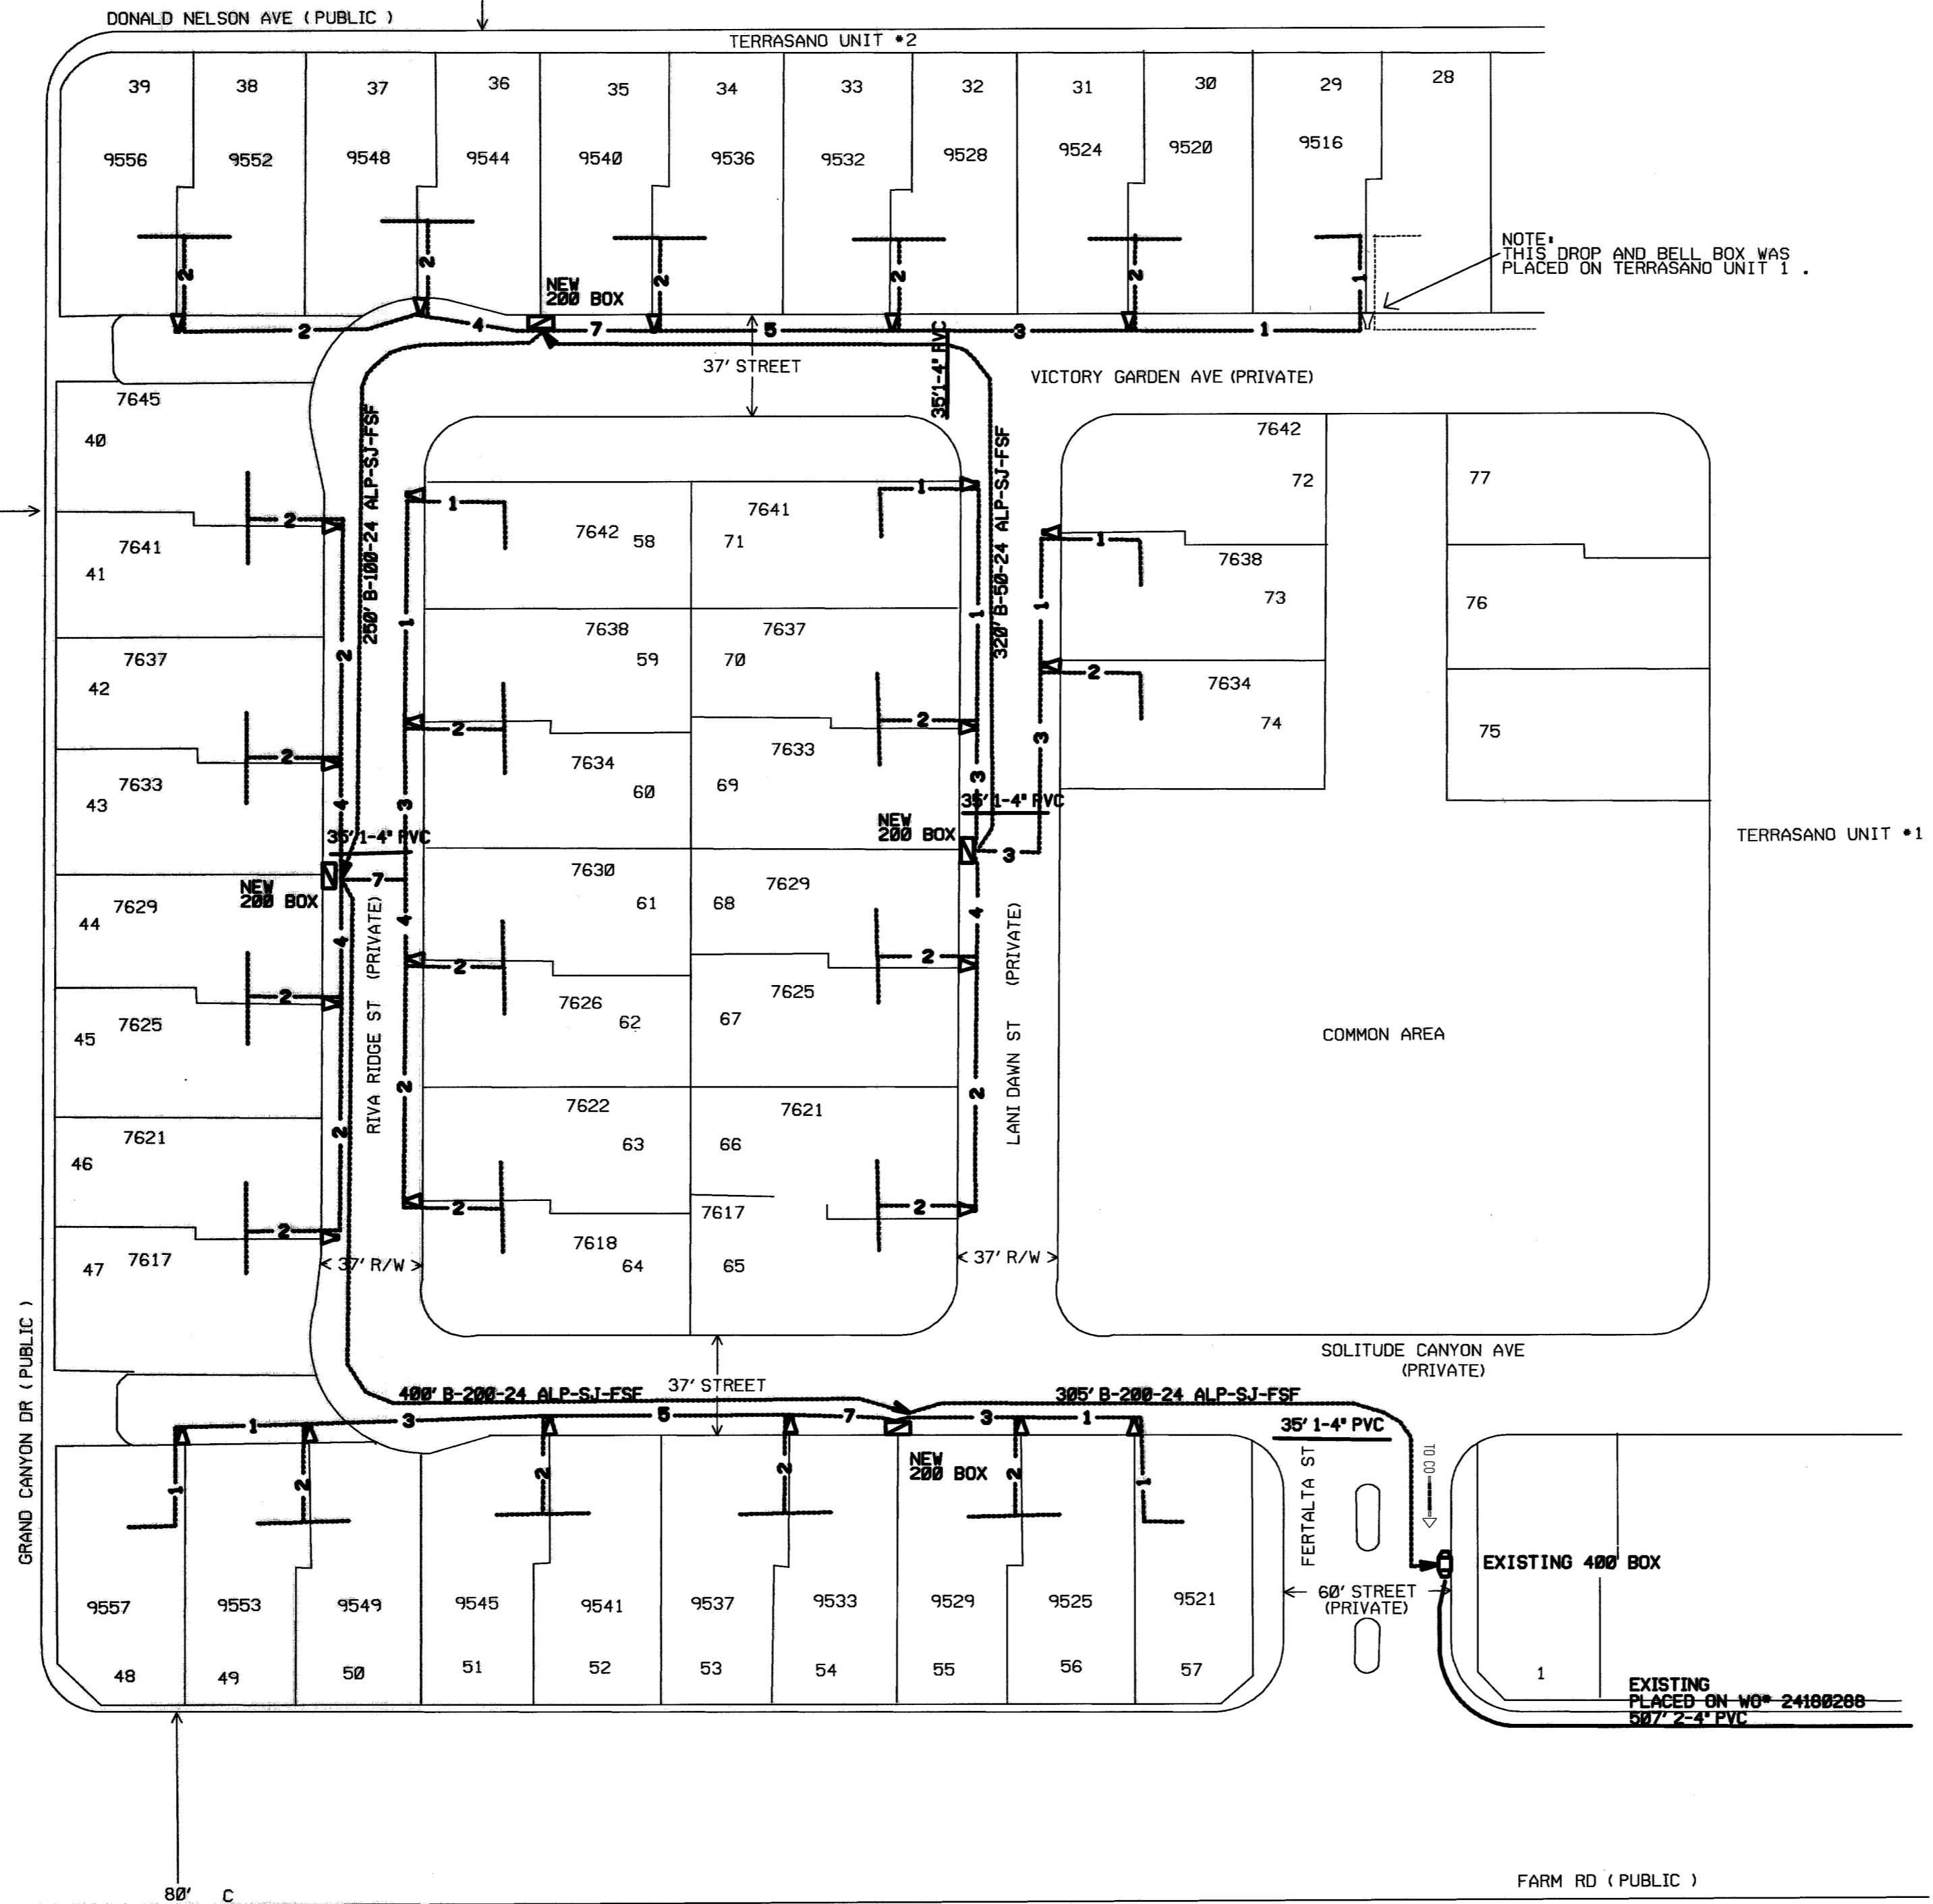

TOTAL TRENCH FOOTAGE - 1200'  
TOTAL # OF BOXES - 4

*Mike Emerson*  
CITY OF LAS VEGAS APPROVAL

DATE

NO.	REVISION	ENGR.	MGR.	DATE
1	ADD PUBIC STREET NAMES AROUND SUBD	MIKE EMERSON		8/20/04
2				

Title: TERRASANO UNIT #2	Township/Taxcodes: NORTHS	Exchanges: LVGS	Maps: 103CI	Engineers: MIKE EMERSON	Work Order: 24180877
Location: FARM RD GRAND CANYON DR	Manager: ME	CO: LVGS	Scale: No Scale	Phone: 702-244-7907	NO Created: 07/21/2004 Print Date: 02/01/2005
					Sheet: 1 of 2

107478-2-5

