



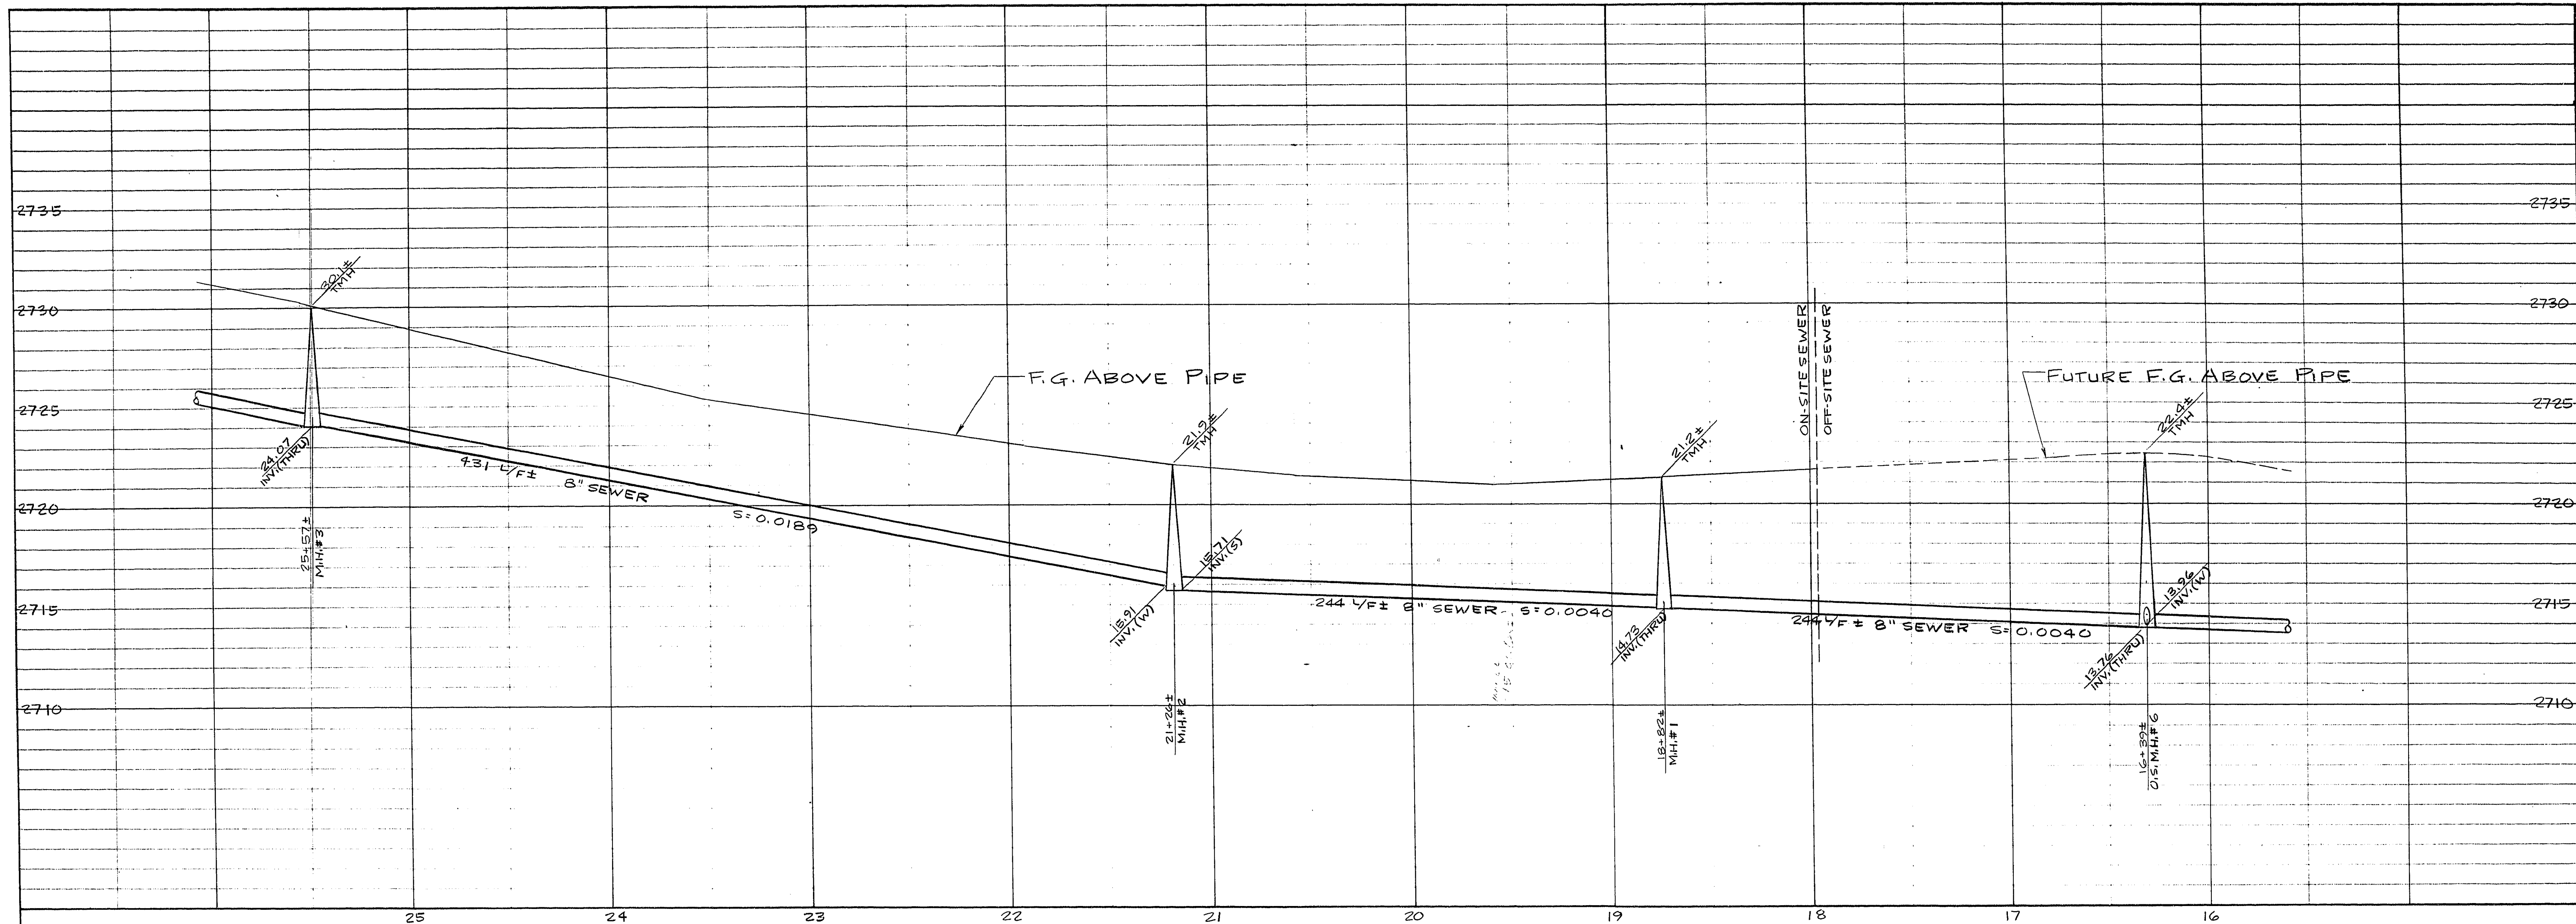


REVISION	DATE	BY	REV.
REV. PER CLV REVIEW	2/19/85	DDB	1
REV. PER 5' STUB FROM FUTURE LATERALS	4/30/85	PBB	2

ENGINEERS & SURVEYORS	7022 W. CHARLESTON BLVD. LAS VEGAS, NEVADA 89117 PHONE: 702 / 363-6415
INCORPORATED	
SUBMITTED BY	<i>Paul E. Valentin</i> 12/85

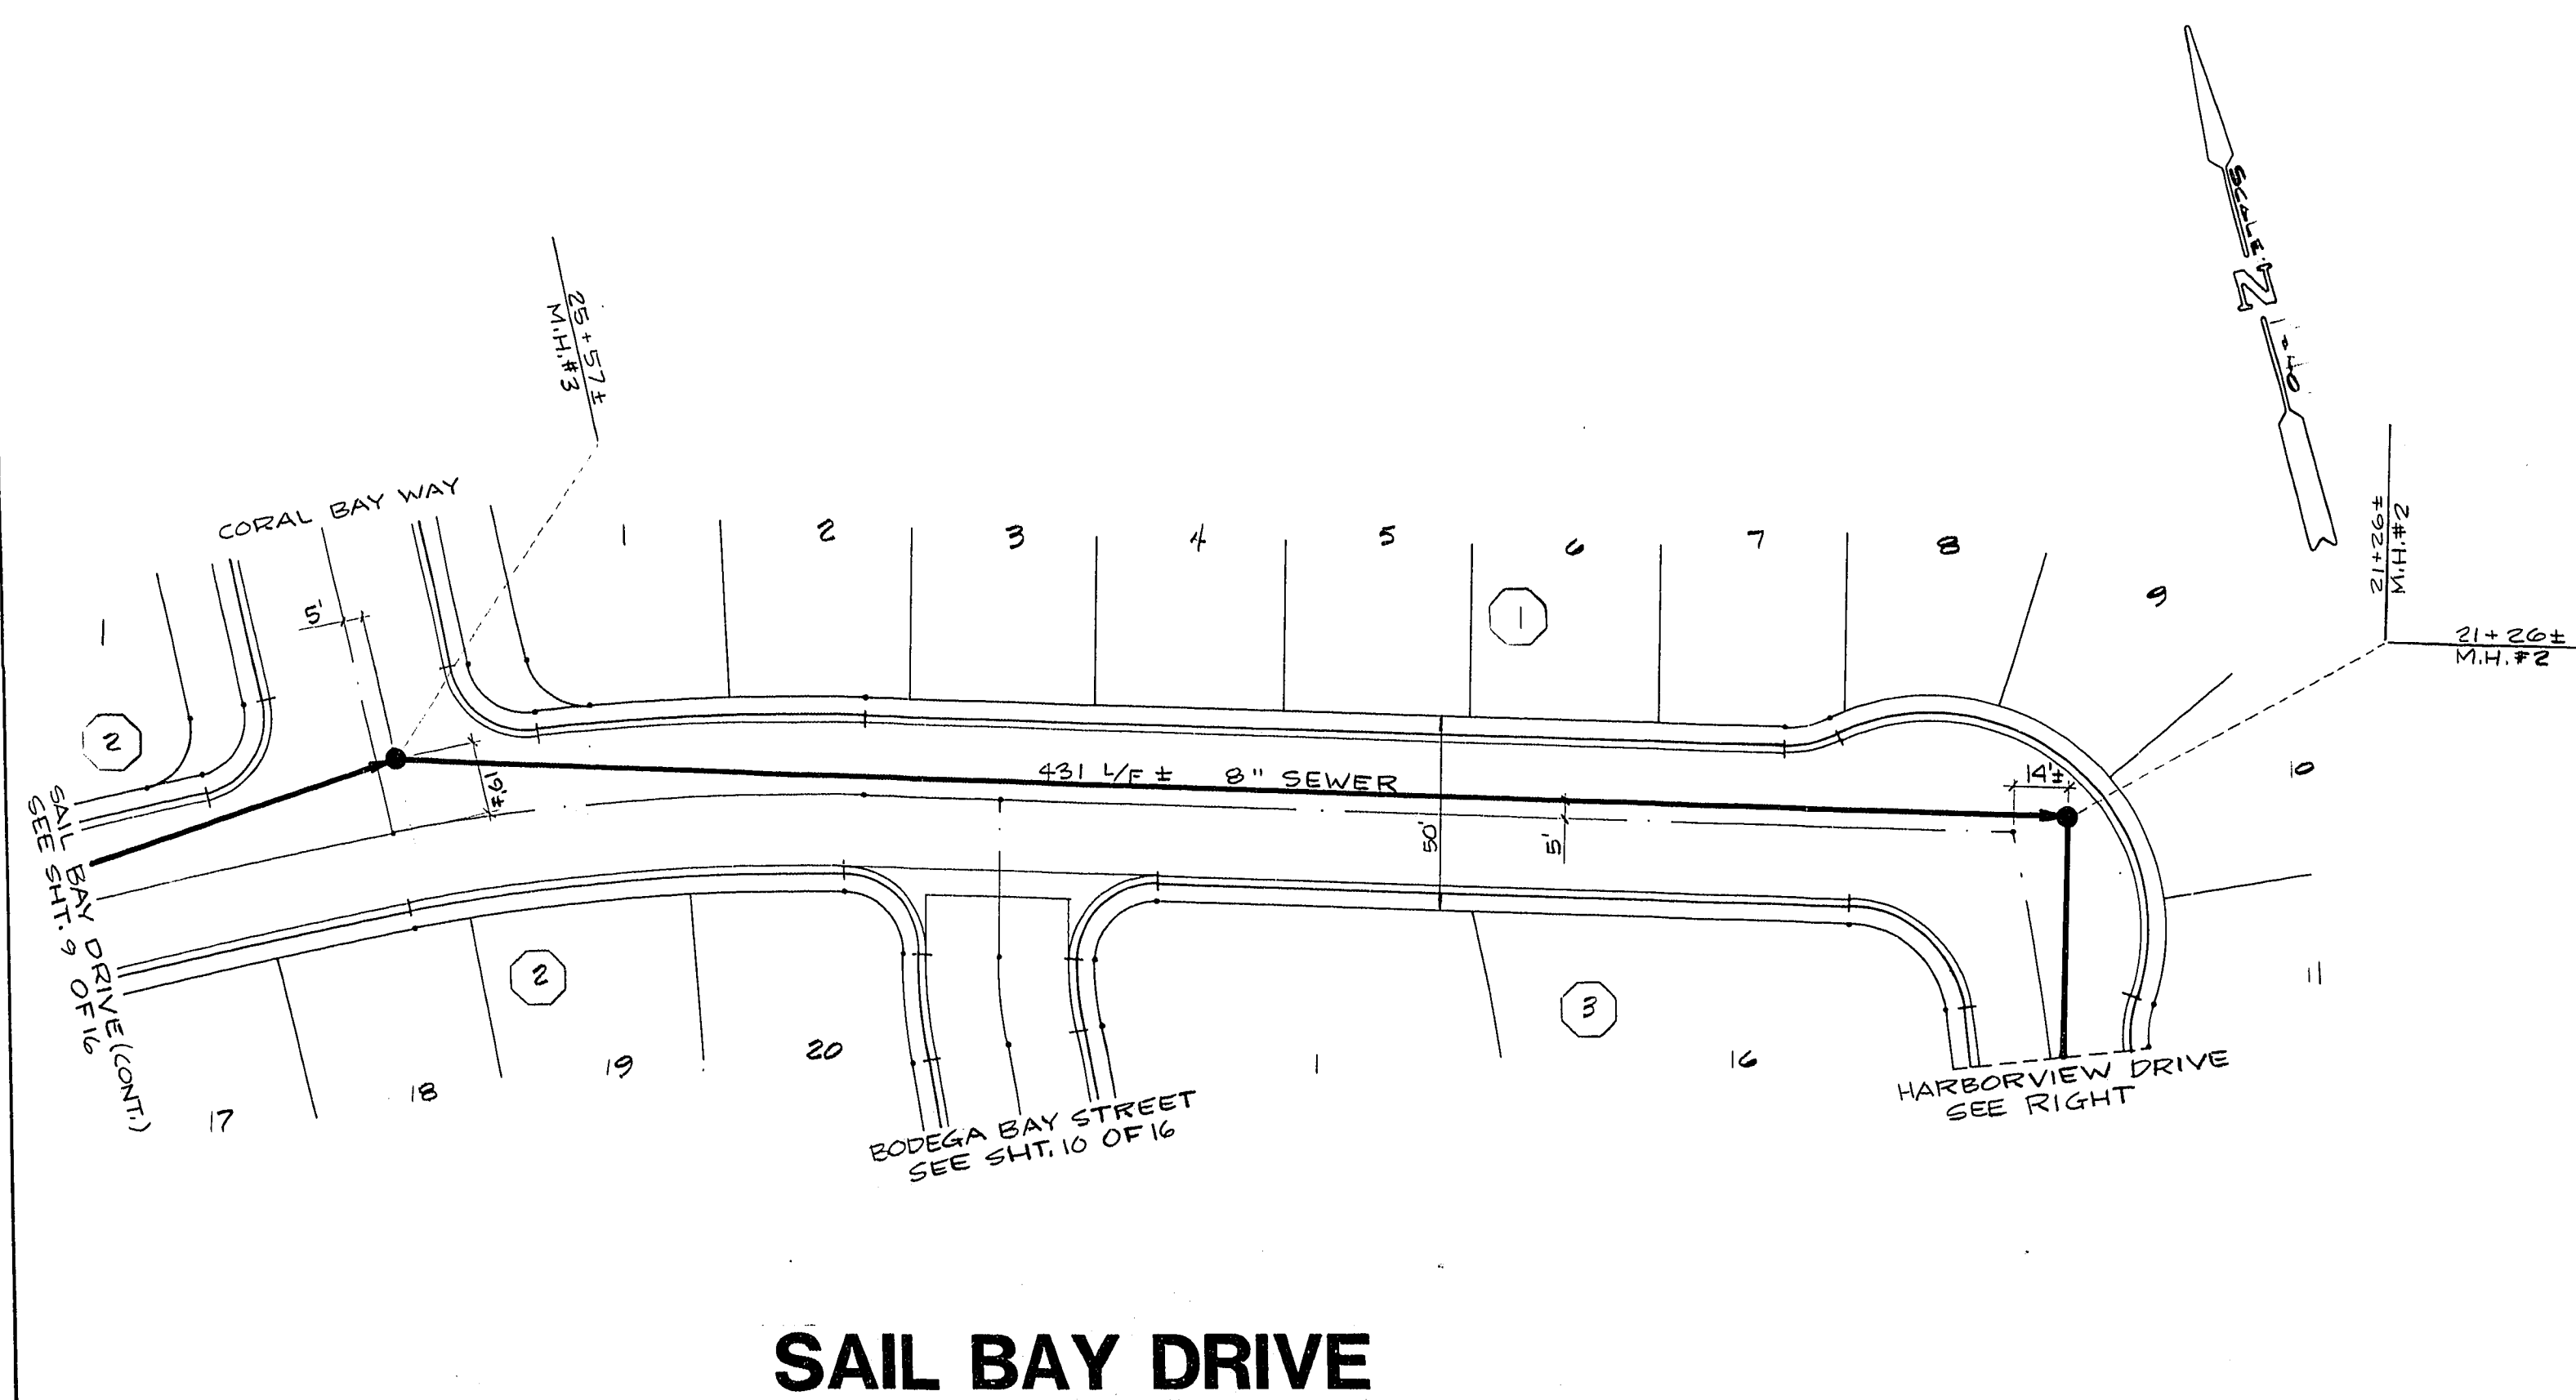

SAIL BAY DRIVE

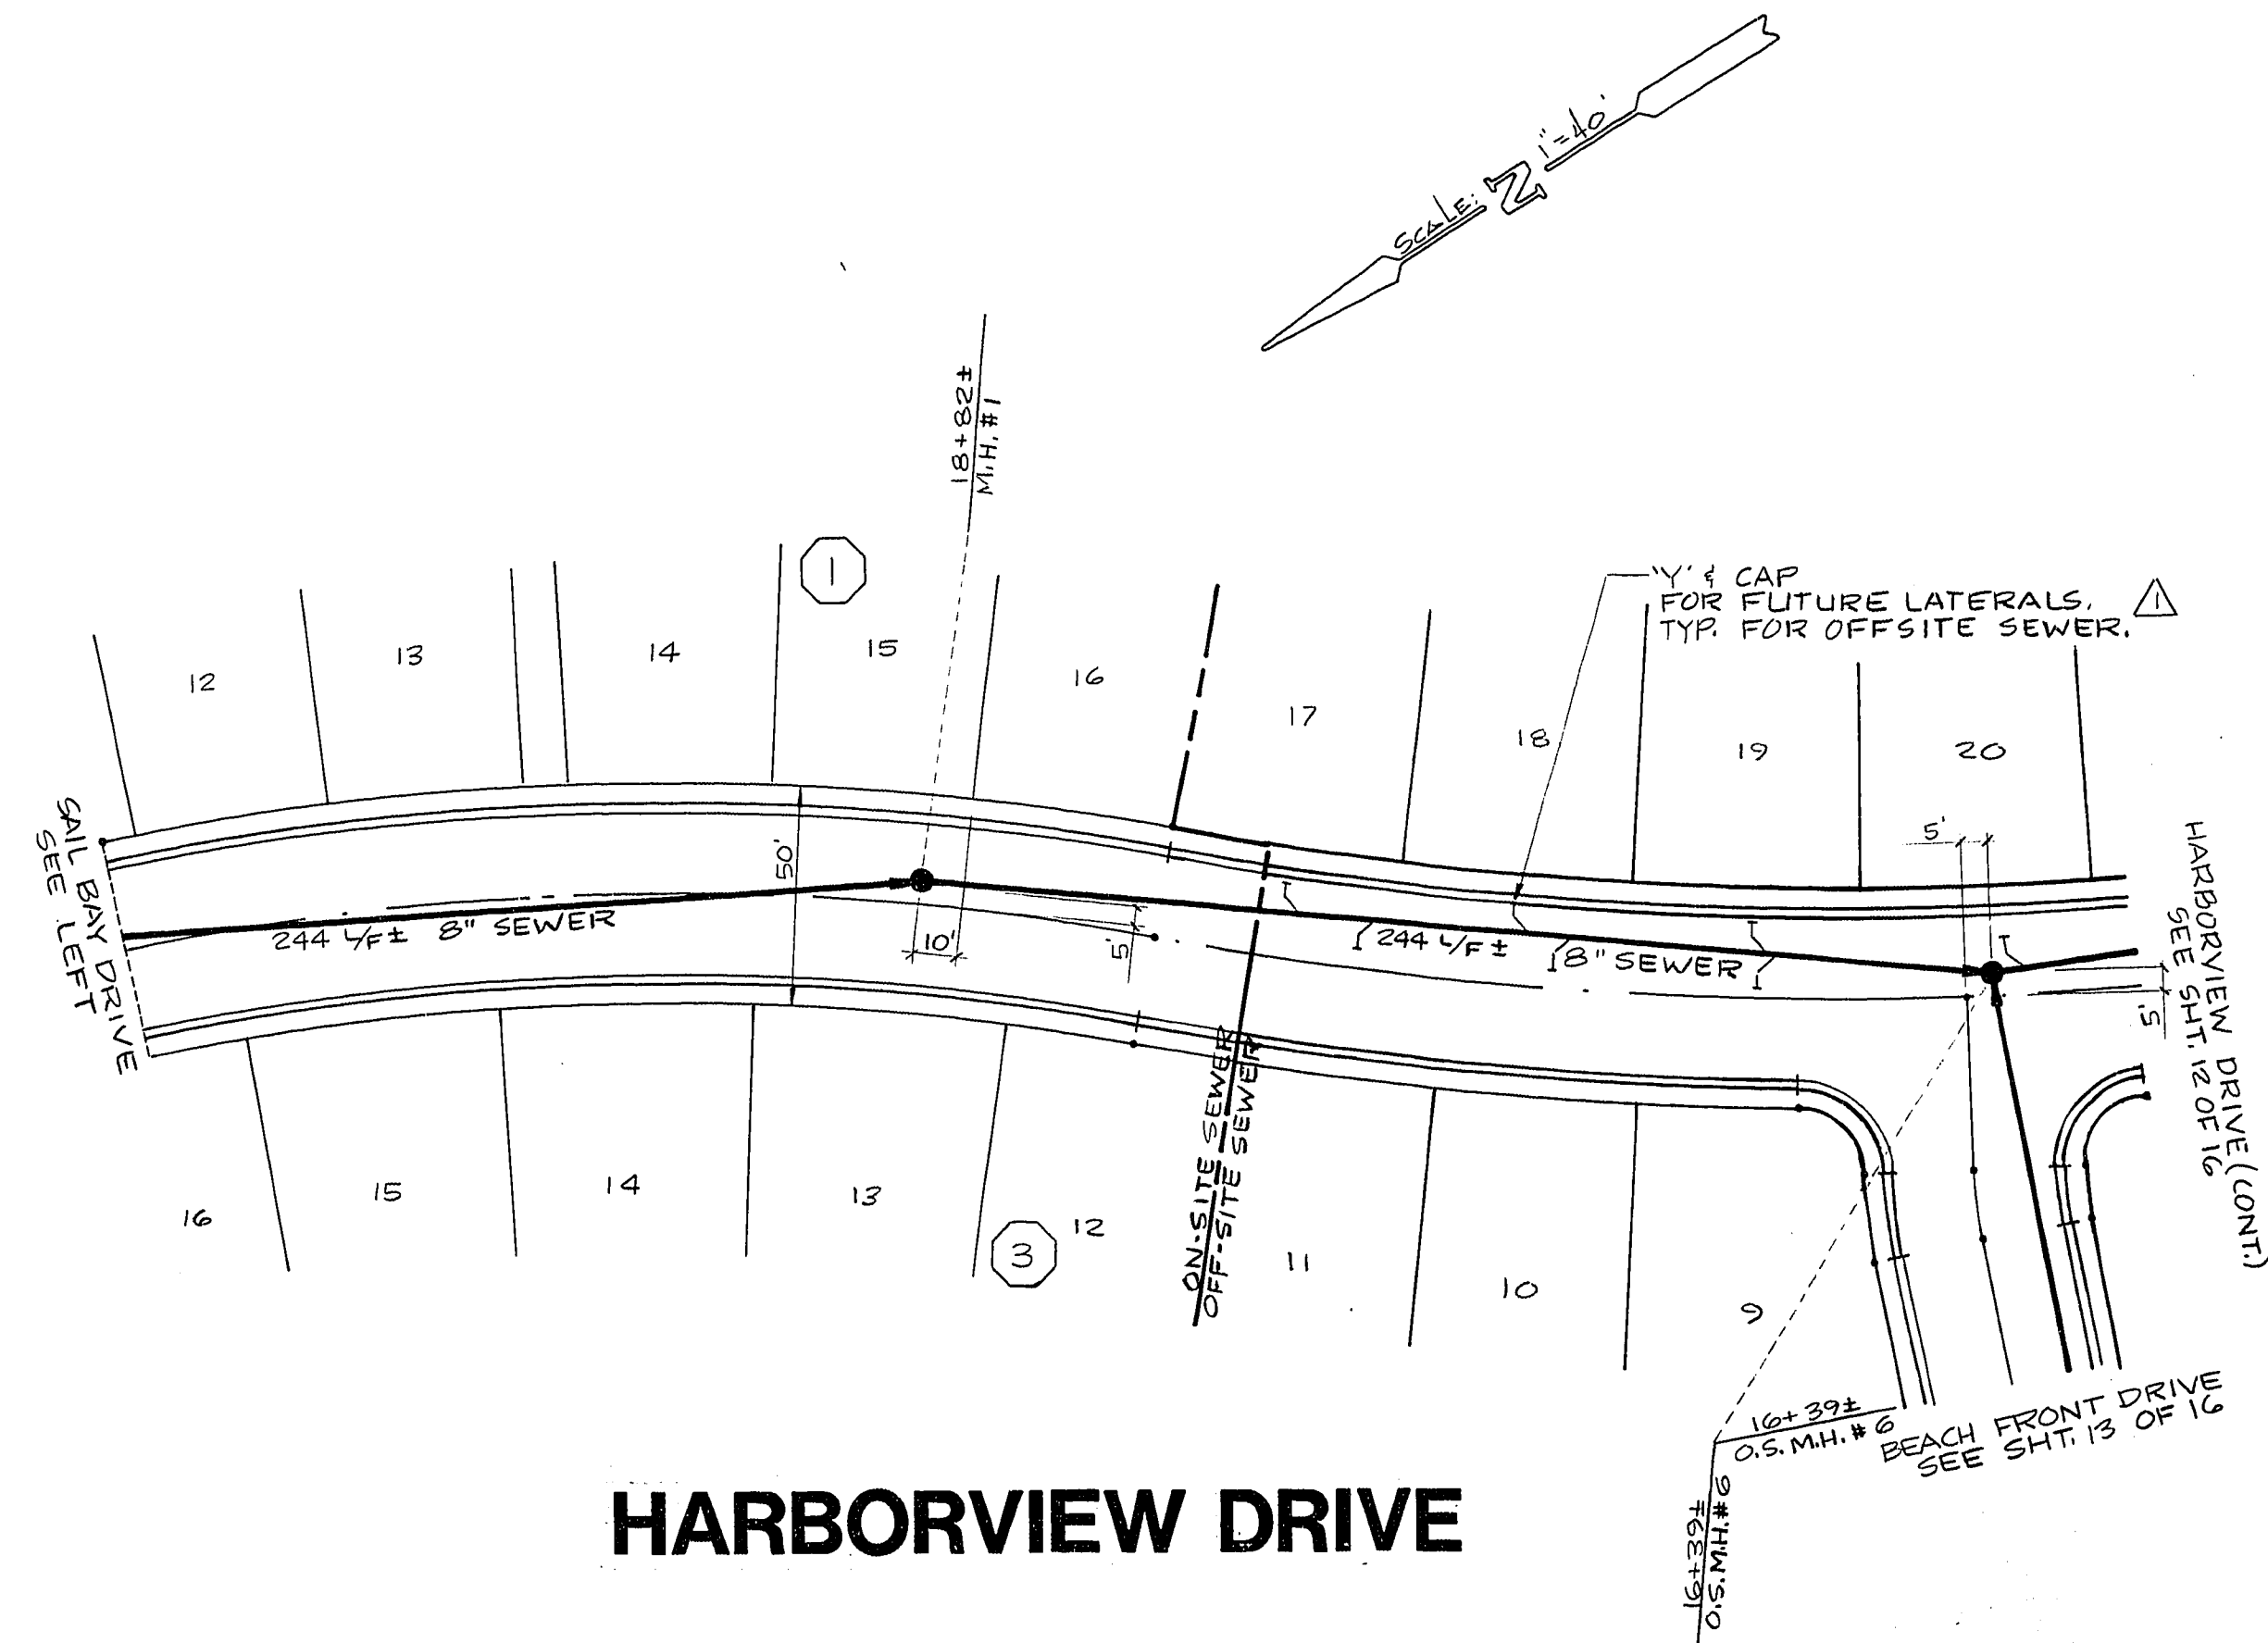

HARBORVIEW DRIVE

APPROVAL

P.E. Valentin
CLV SANITATION ENG'R

DATE 6-12-85

TITLE	SEWER PLAN & PROFILE
PROJECT	SAIL BAY DRIVE - HARBORVIEW DRIVE
	THE BLUFFS UNIT NO. 2

WO NO. 841 201-2
BY D. REED
DATE 12/31/84
SCALE HORIZ. 1"=40'
VERT. 1"=4'

SHEET	11
OF 16 SHEETS	11

19-6-205

307V-911-2