


| REV | DATE | BY | REVISION |
|-----|---------|-----|---------------------|
| 1 | 2-19-85 | DRR | REV. PER CLY REVIEW |

ENGINEERS & SURVEYORS
 7022 W. CHARLESTON BLVD.
 LAS VEGAS, NEVADA 89117
 PHONE: 702 / 363-8415
 INCORPORATED
 SUBMITTED BY: *Paul E. Hatcher* 1/2/85

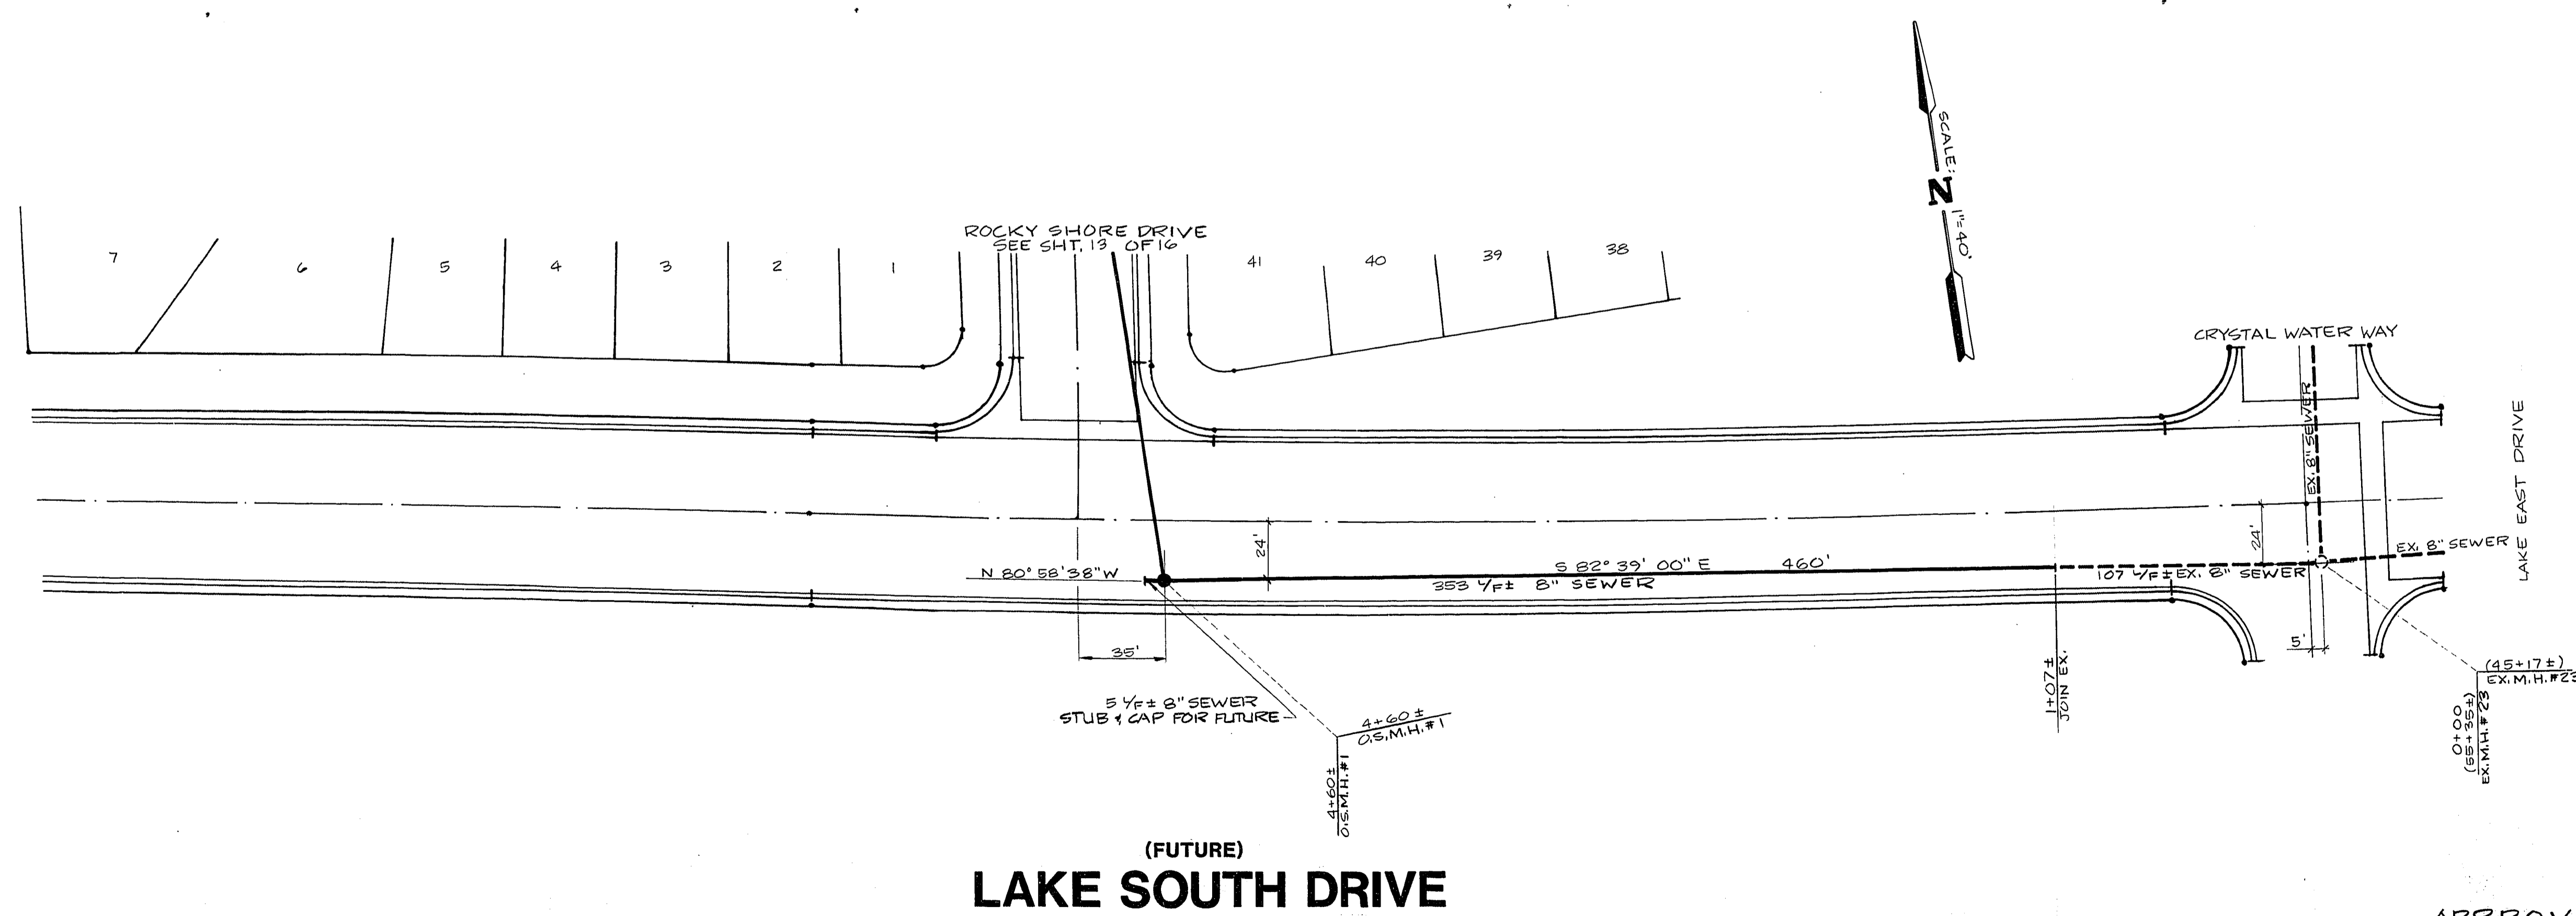

SCALE: 1"=40'

(FUTURE)
LAKE SOUTH DRIVE

TITLE
 OFFSITE SEWER PLAN & PROFILE
 LAKE SOUTH DRIVE
 PROJECT
 THE BLUFFS UNIT NO. 2

| |
|------------------------------------|
| WO NO. 841 201-2 |
| BY D. REED |
| DATE 12/31/84 |
| SCALE HORIZ. 1"=40' VERT. 1"=4' |

APPROVAL
R. Anton
 CLV SANITATION ENG'R.
 DATE 6-12-85

SHEET
 14
 OF 16 SHEETS

19-6-808 307V-911-2