


REV	DATE	BY	REVISION

ENGINEERS & SURVEYORS  
 INCORPORATED  
 7022 W. CHARLESTON BLVD.  
 LAS VEGAS, NEVADA 89117  
 PHONE: 702 / 363-6415  
 SUBMITTED BY  
*Paul E. [Signature]*

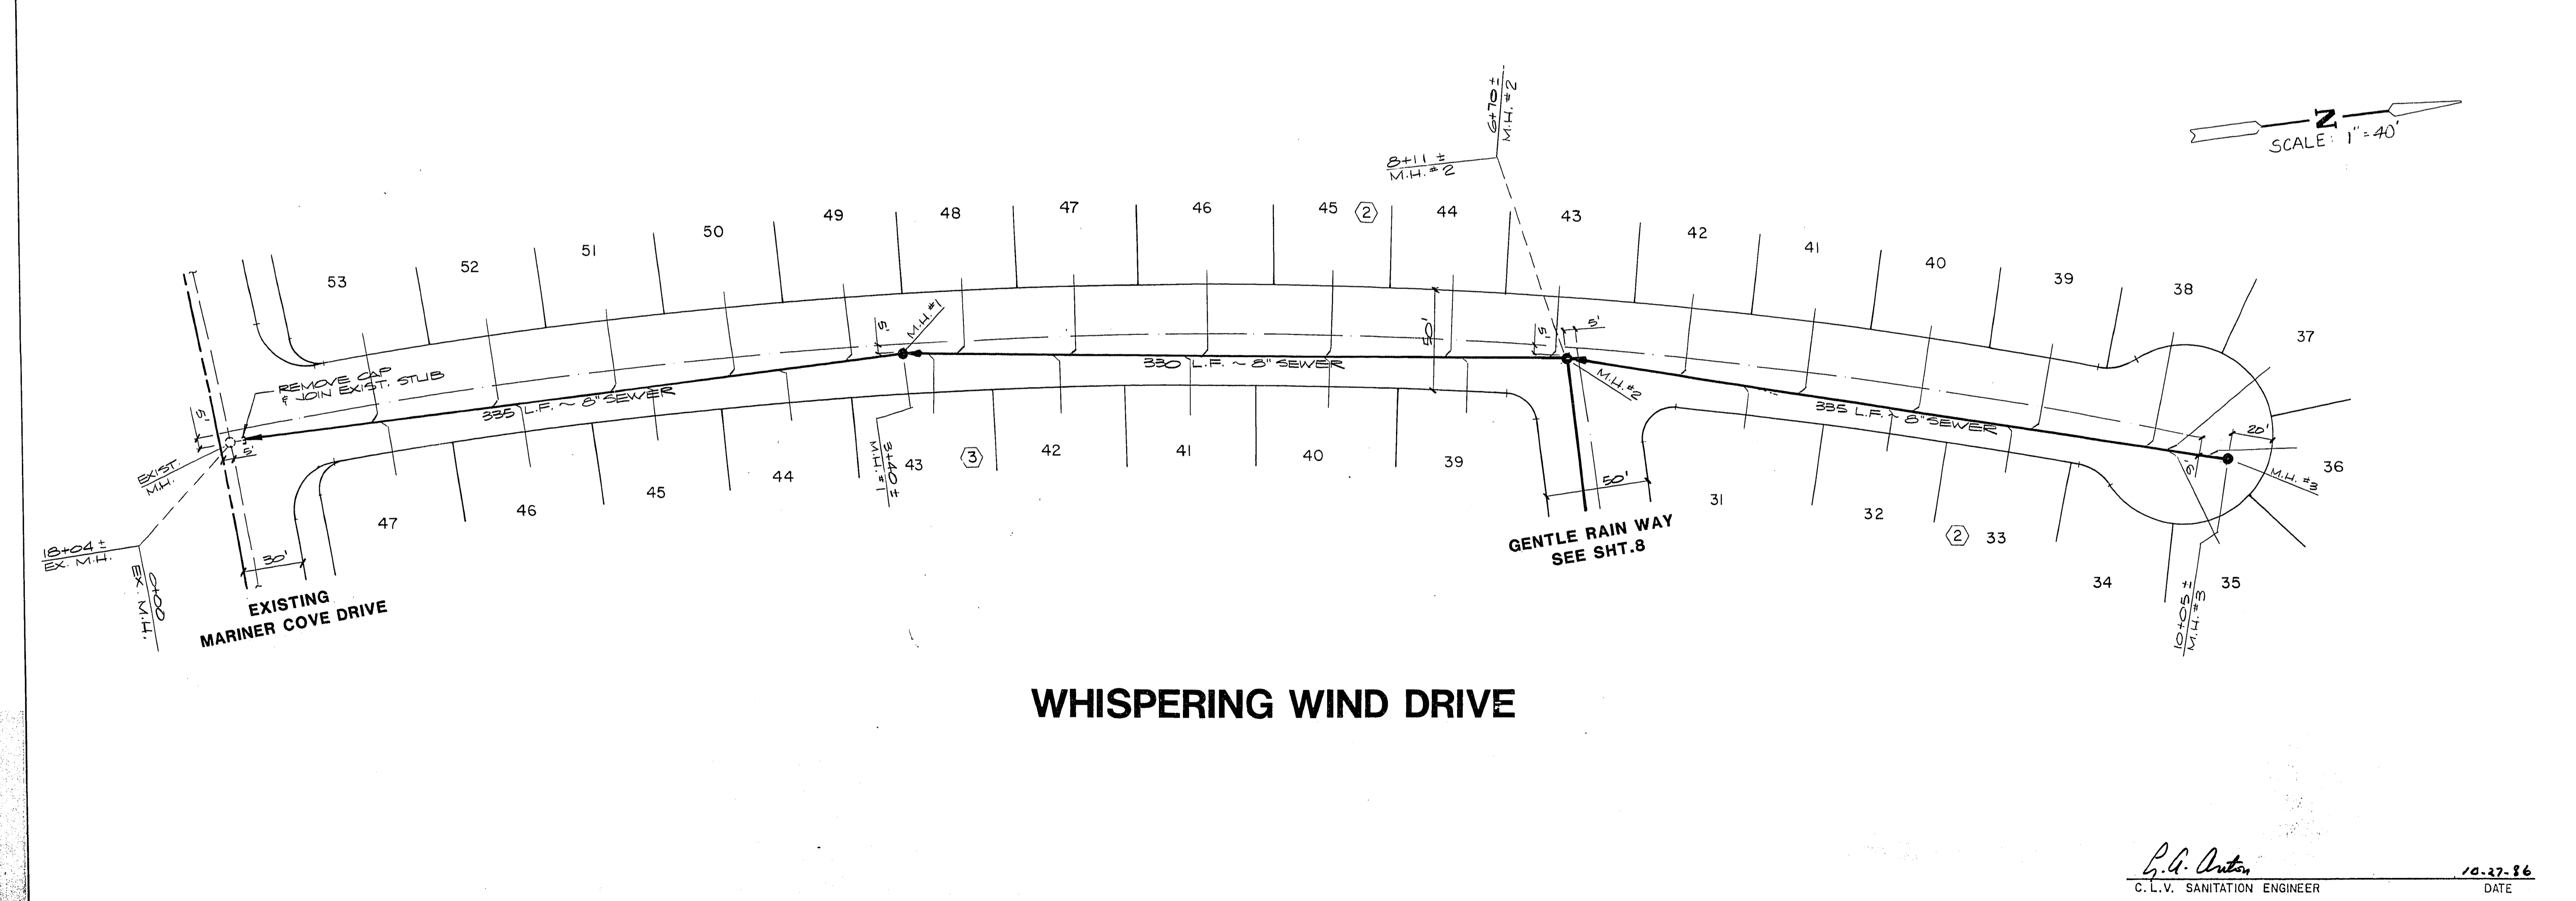

**WHISPERING WIND DRIVE**

TITLE  
 SEWER PLAN & PROFILE  
 (WHISPERING WIND DRIVE)  
 PROJECT  
 THE BLUFFS UNIT NO. 6B

WO NO. 4049  
 BY P.C.  
 DATE 6/86  
 HORIZ. 1"=40'  
 SCALE VERT. 1"=4'

SHEET  
 OF 11  
 SHEETS  
 7

*P.L. Austin*  
 C.L.V. SANITATION ENGINEER  
 DATE 10-27-86

19-6-131 3074-911-6B