



REVISION	BY	DATE
CHANGED STREET NAME WHITECAP DRIVE TO CLAMDIGGER LANE	TB	9/15/86

ENGINEERS & SURVEYORS INCORPORATED  
 7022 W. CHARLESTON BLVD.  
 LAS VEGAS, NEVADA 89117  
 PHONE: 702 / 363-6415  
 SUBMITTED BY: *[Signature]*

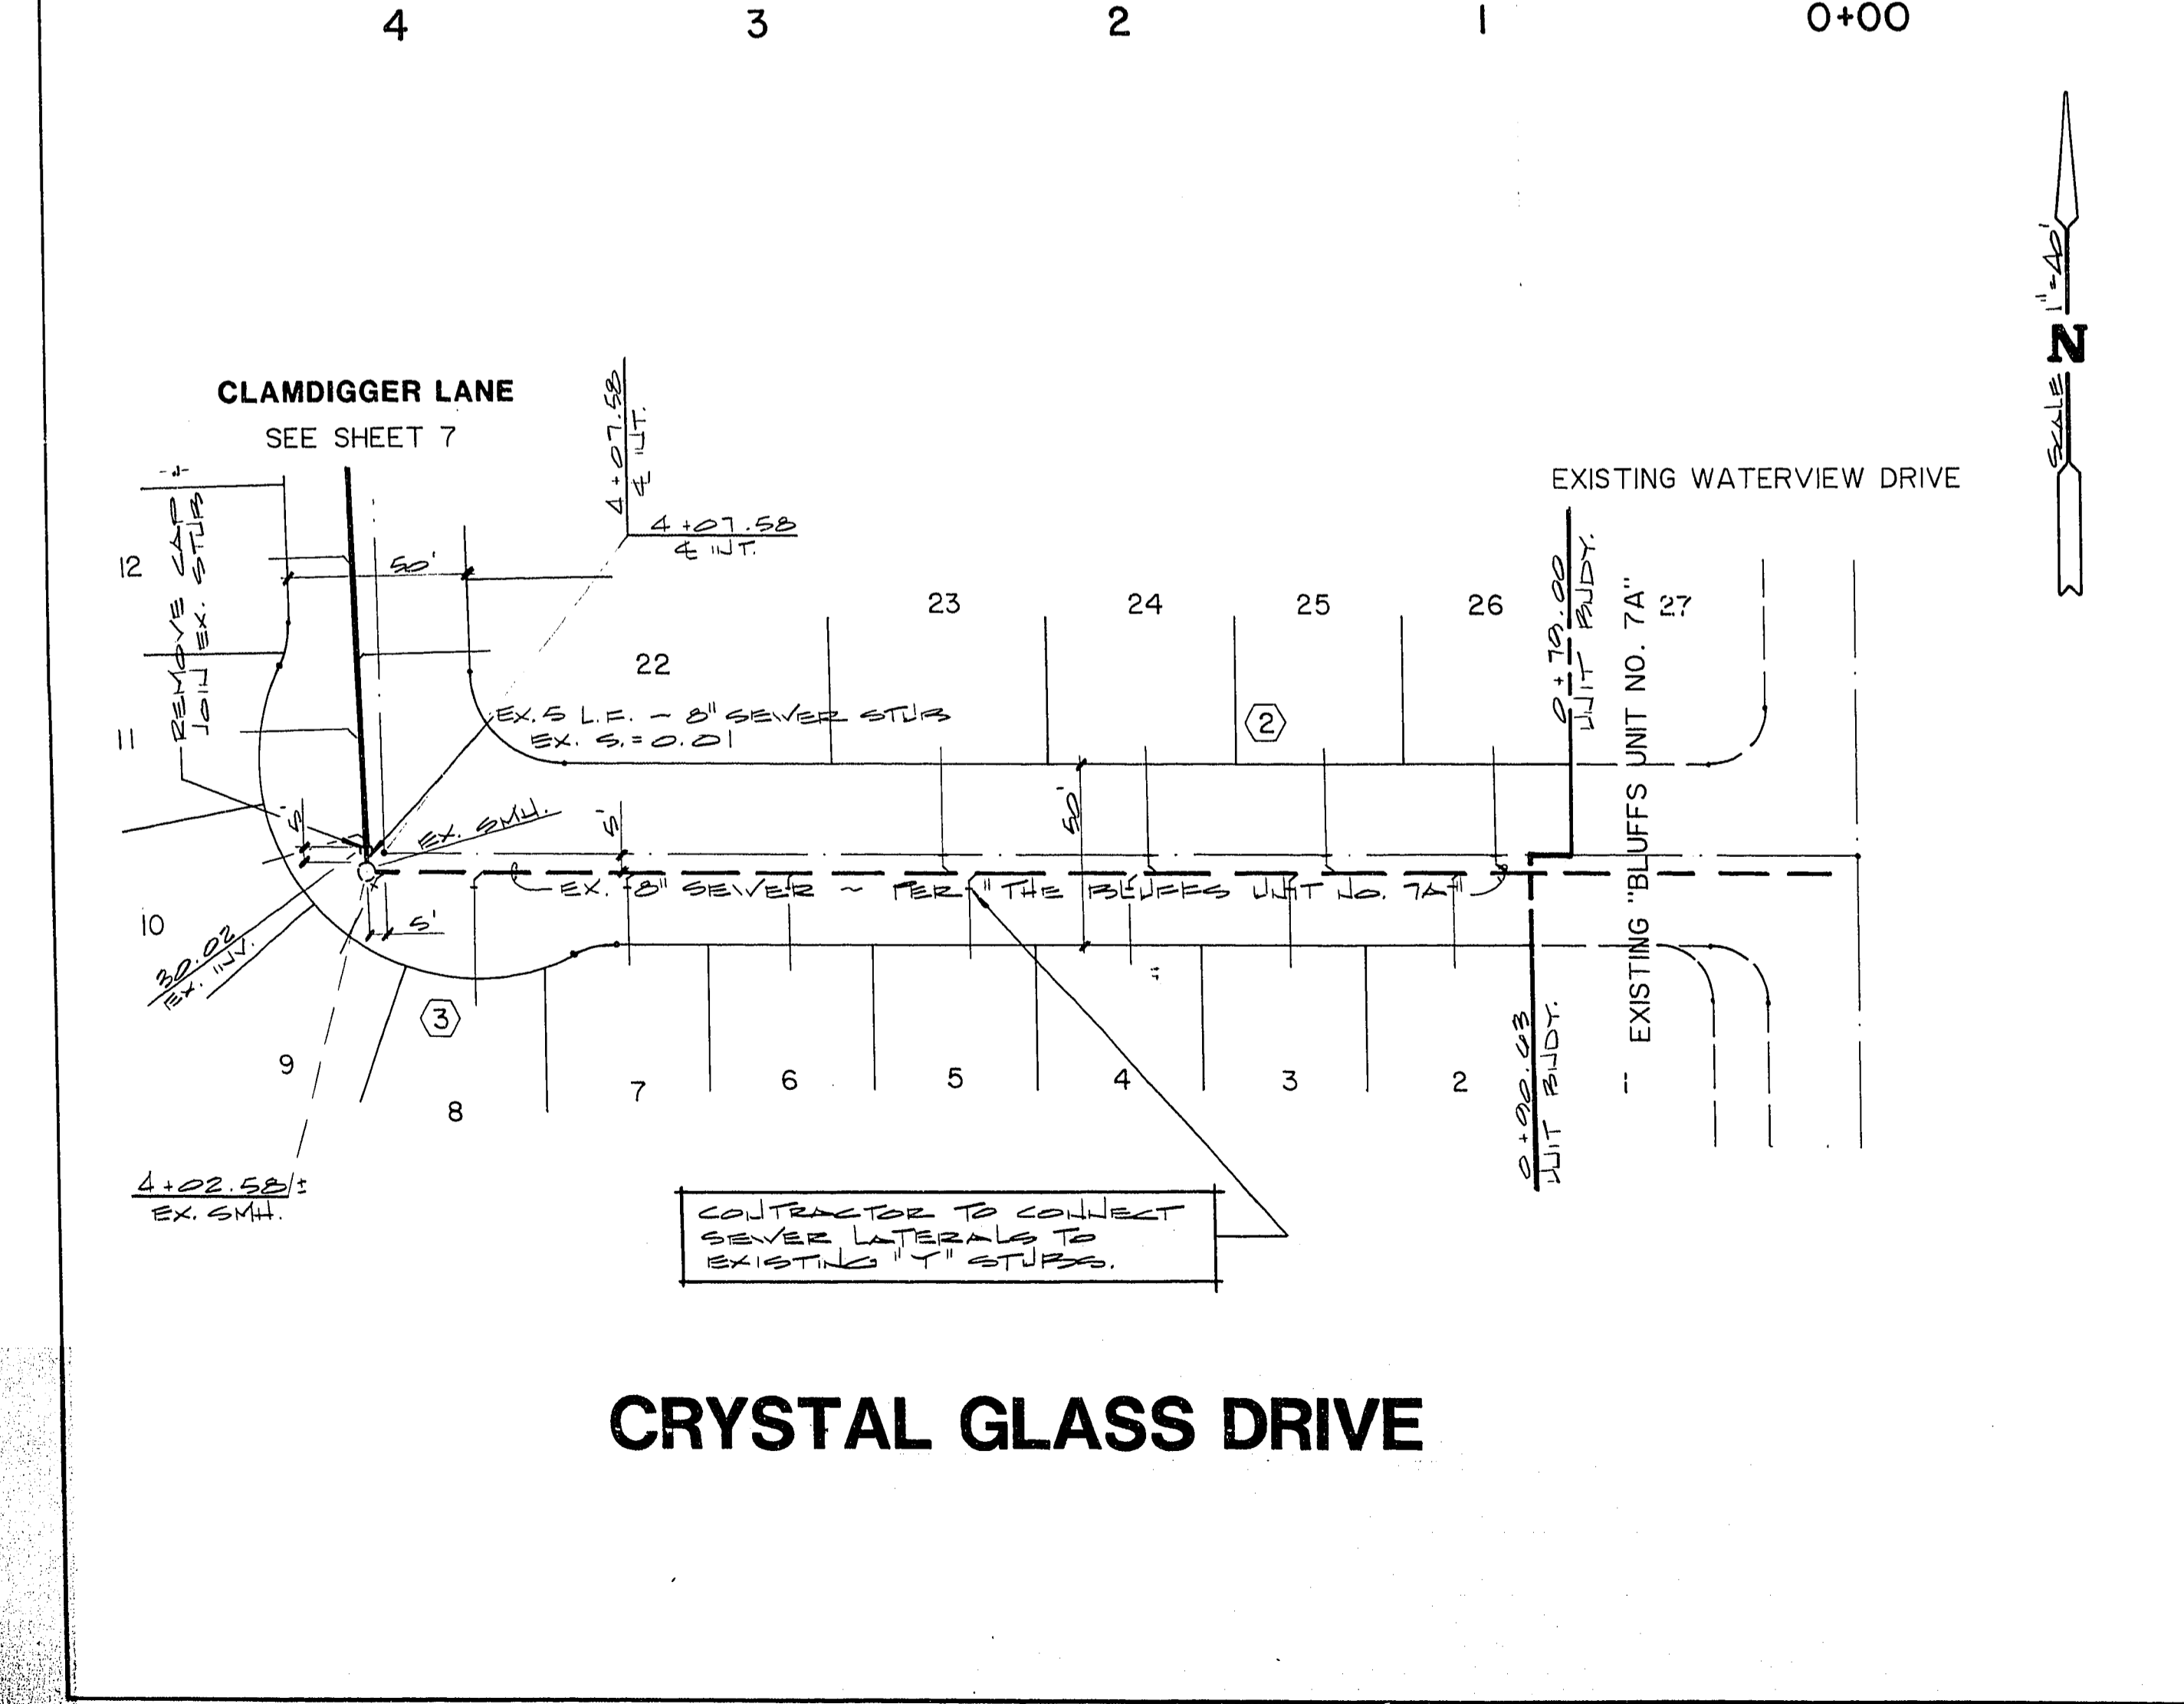

**CRYSTAL GLASS DRIVE**

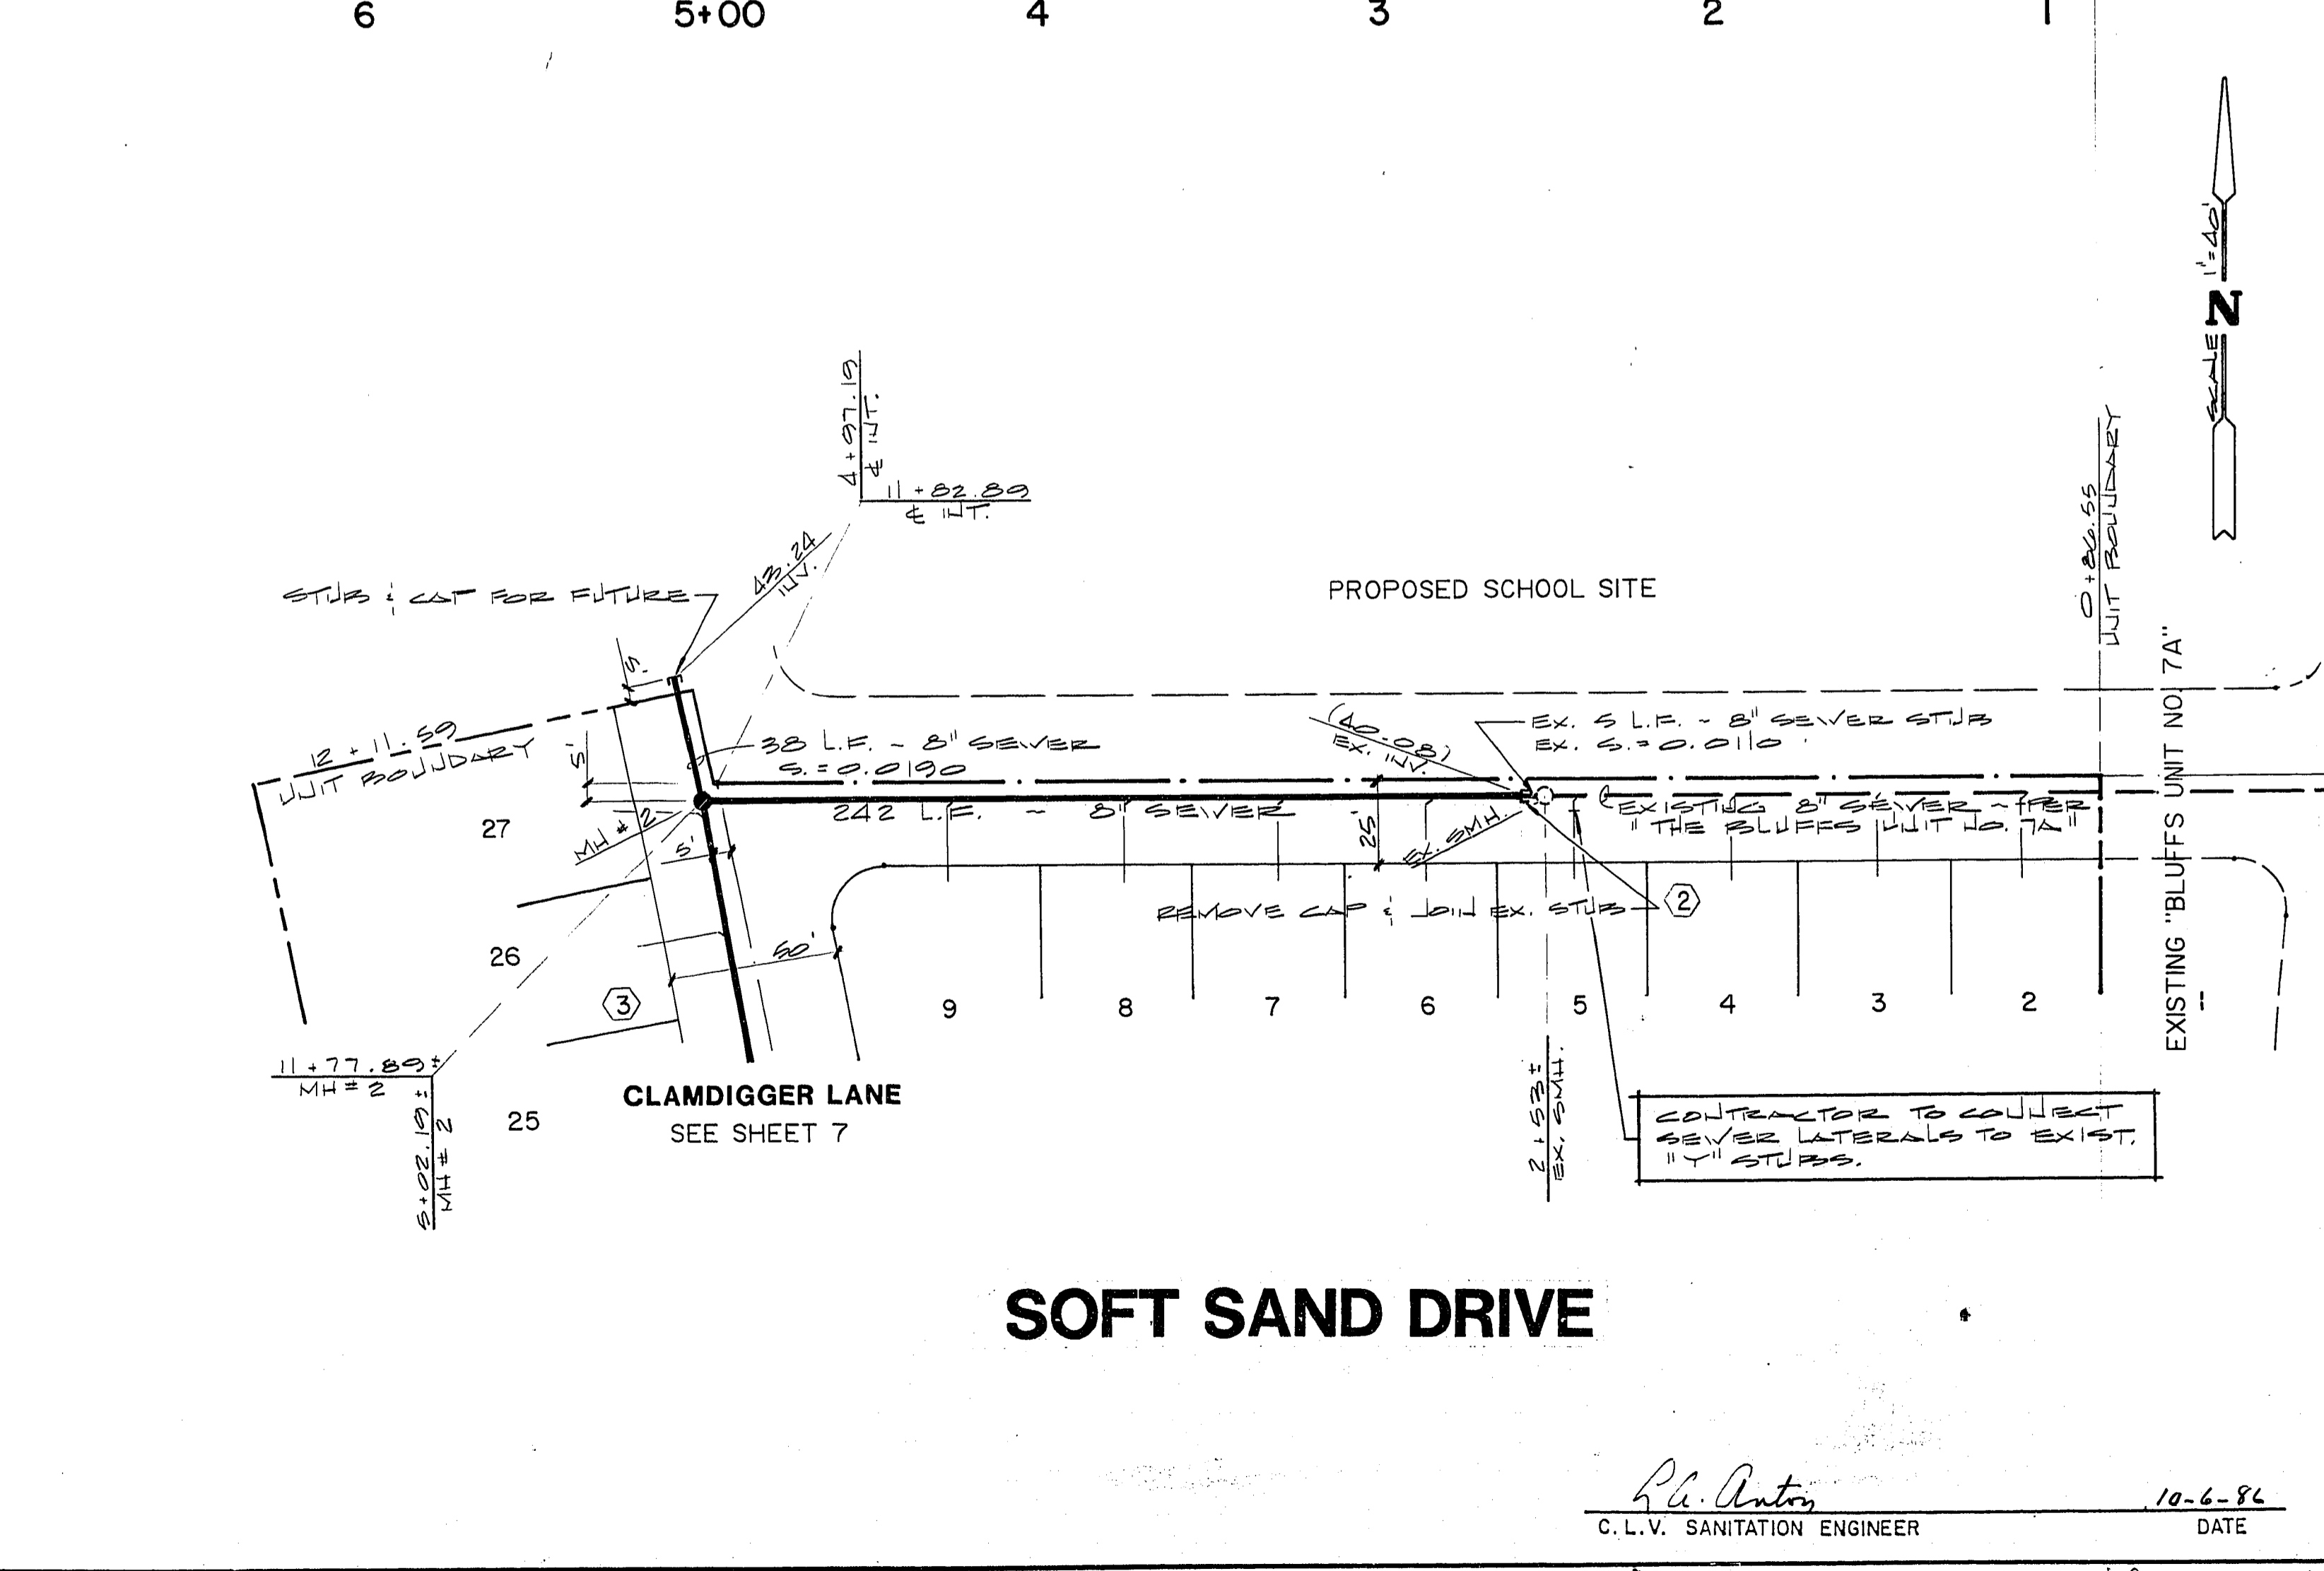

**SOFT SAND DRIVE**

TITLE	SEWER PLAN & PROFILE (CRYSTAL GLASS DRIVE & SOFT SAND DRIVE)
PROJECT	THE BLUFFS UNIT NO. 7B
NO. NO.	4051
BY	B.L.C.
DATE	4/80
SCALE	HORIZ. - 1"=40' VERT. - 1"=4'
SHEET	6
OF 9 SHEETS	

*[Signature]*  
 C.L.V. SANITATION ENGINEER  
 DATE 10-6-86

19-6-106 307Y-911-7B