


REVISION	BY	DATE	REV
1	T.B.	9/19/86	1
CHANGED ST. NAME TO CLAMDIGGER			

ENGINEERS & SURVEYORS
 INCORPORATED
 7022 W. CHARLESTON BLVD.
 LAS VEGAS, NEVADA 89117
 PHONE: 702 / 363-6415

SUBMITTED BY:
Paul E. ...
 REGISTERED CIVIL ENGINEER
 NO. 3915

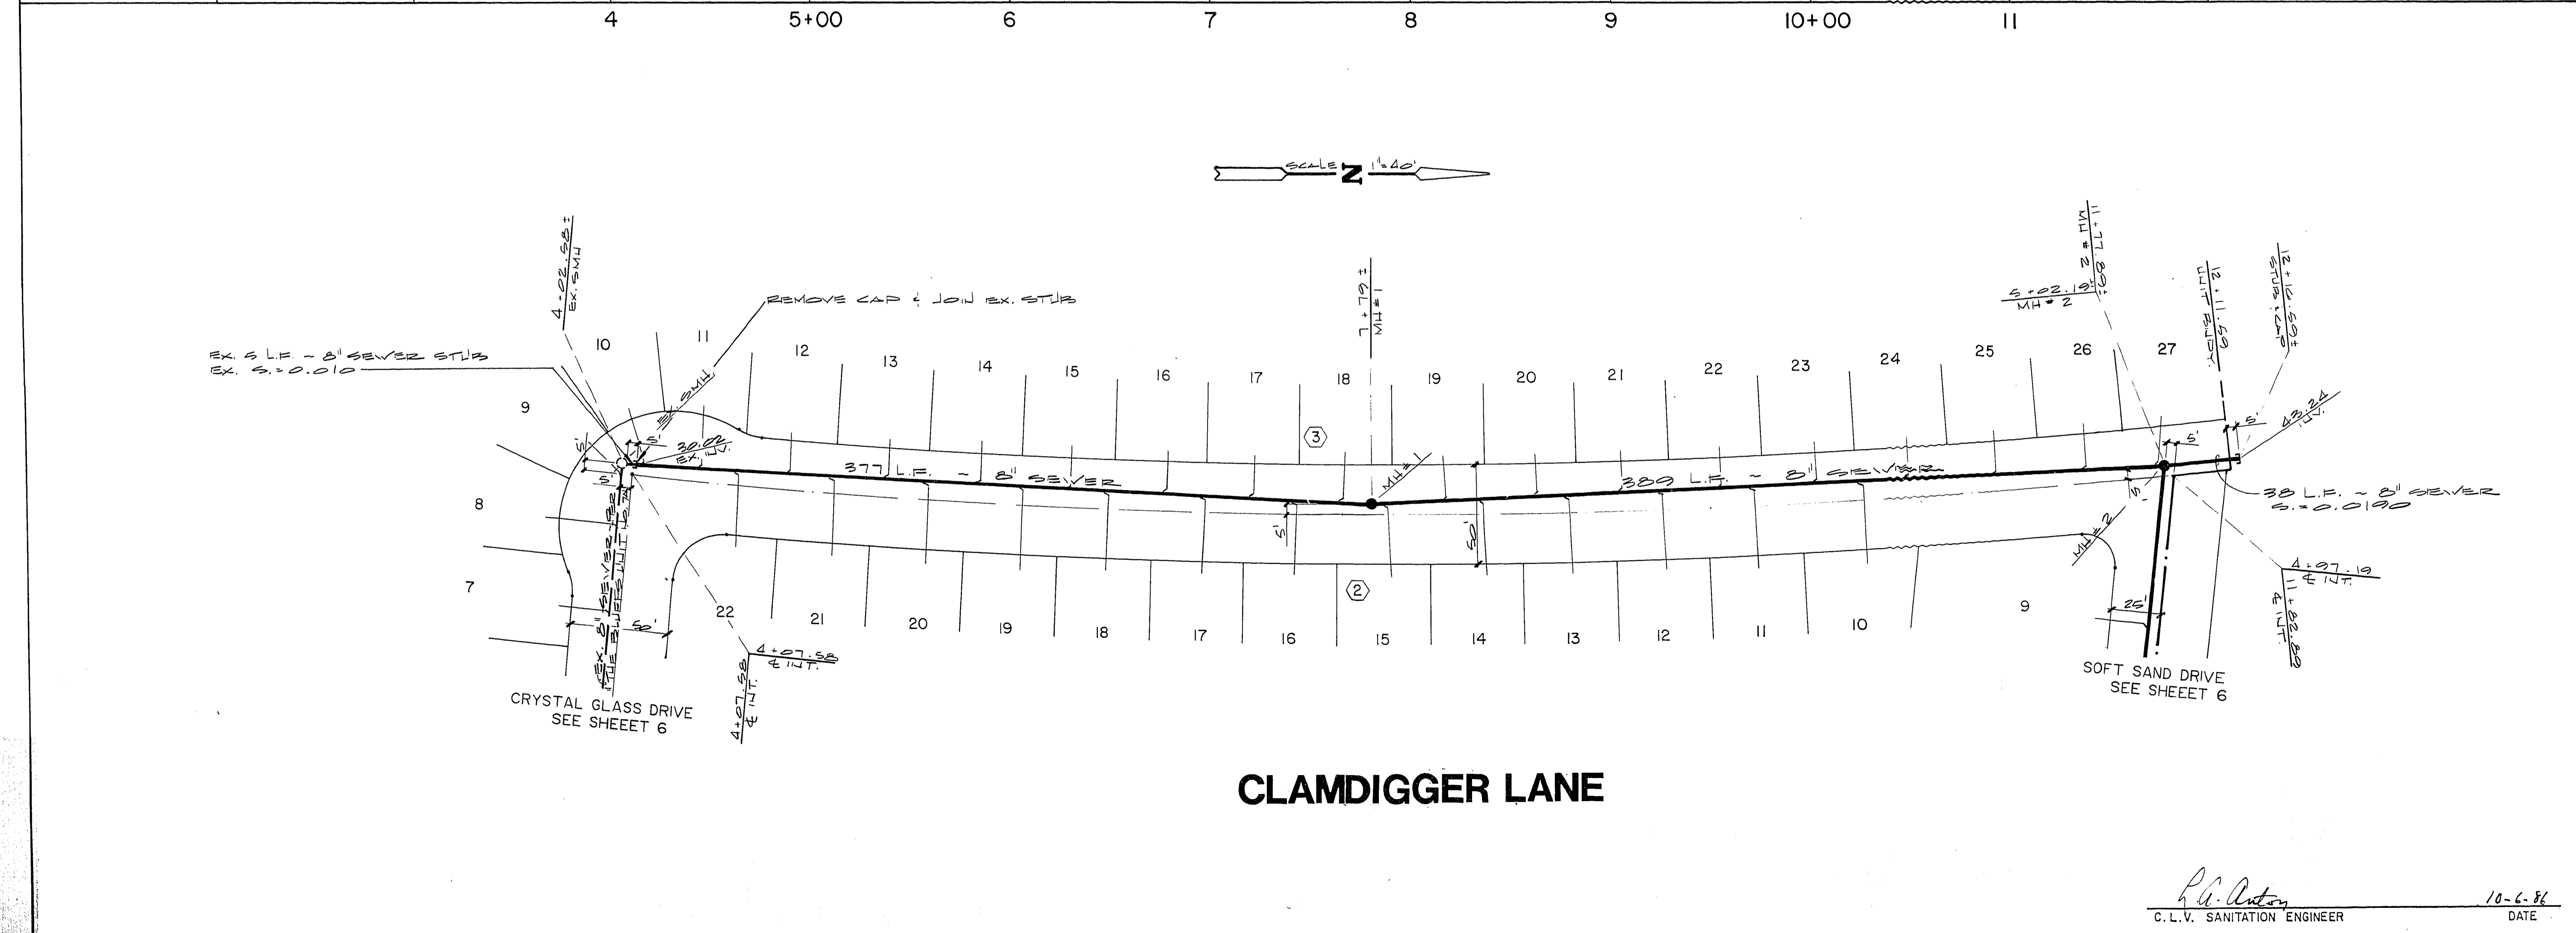

CLAMDIGGER LANE

TITLE
 SEWER PLAN & PROFILE
 (CLAMDIGGER LANE)

PROJECT
 THE BLUFFS UNIT NO. 7B

WO NO.	4051
BY	P.L.C.
DATE	4/86
SCALE	HORIZ. = 1" = 40' VERT. = 1" = 4'

SHEET	7
OF	9 SHEETS

P.A. Anton
 C. L. V. SANITATION ENGINEER
 DATE 10-6-86

19-6-107 307Y-911-7B