



SCALE: 1"=40'

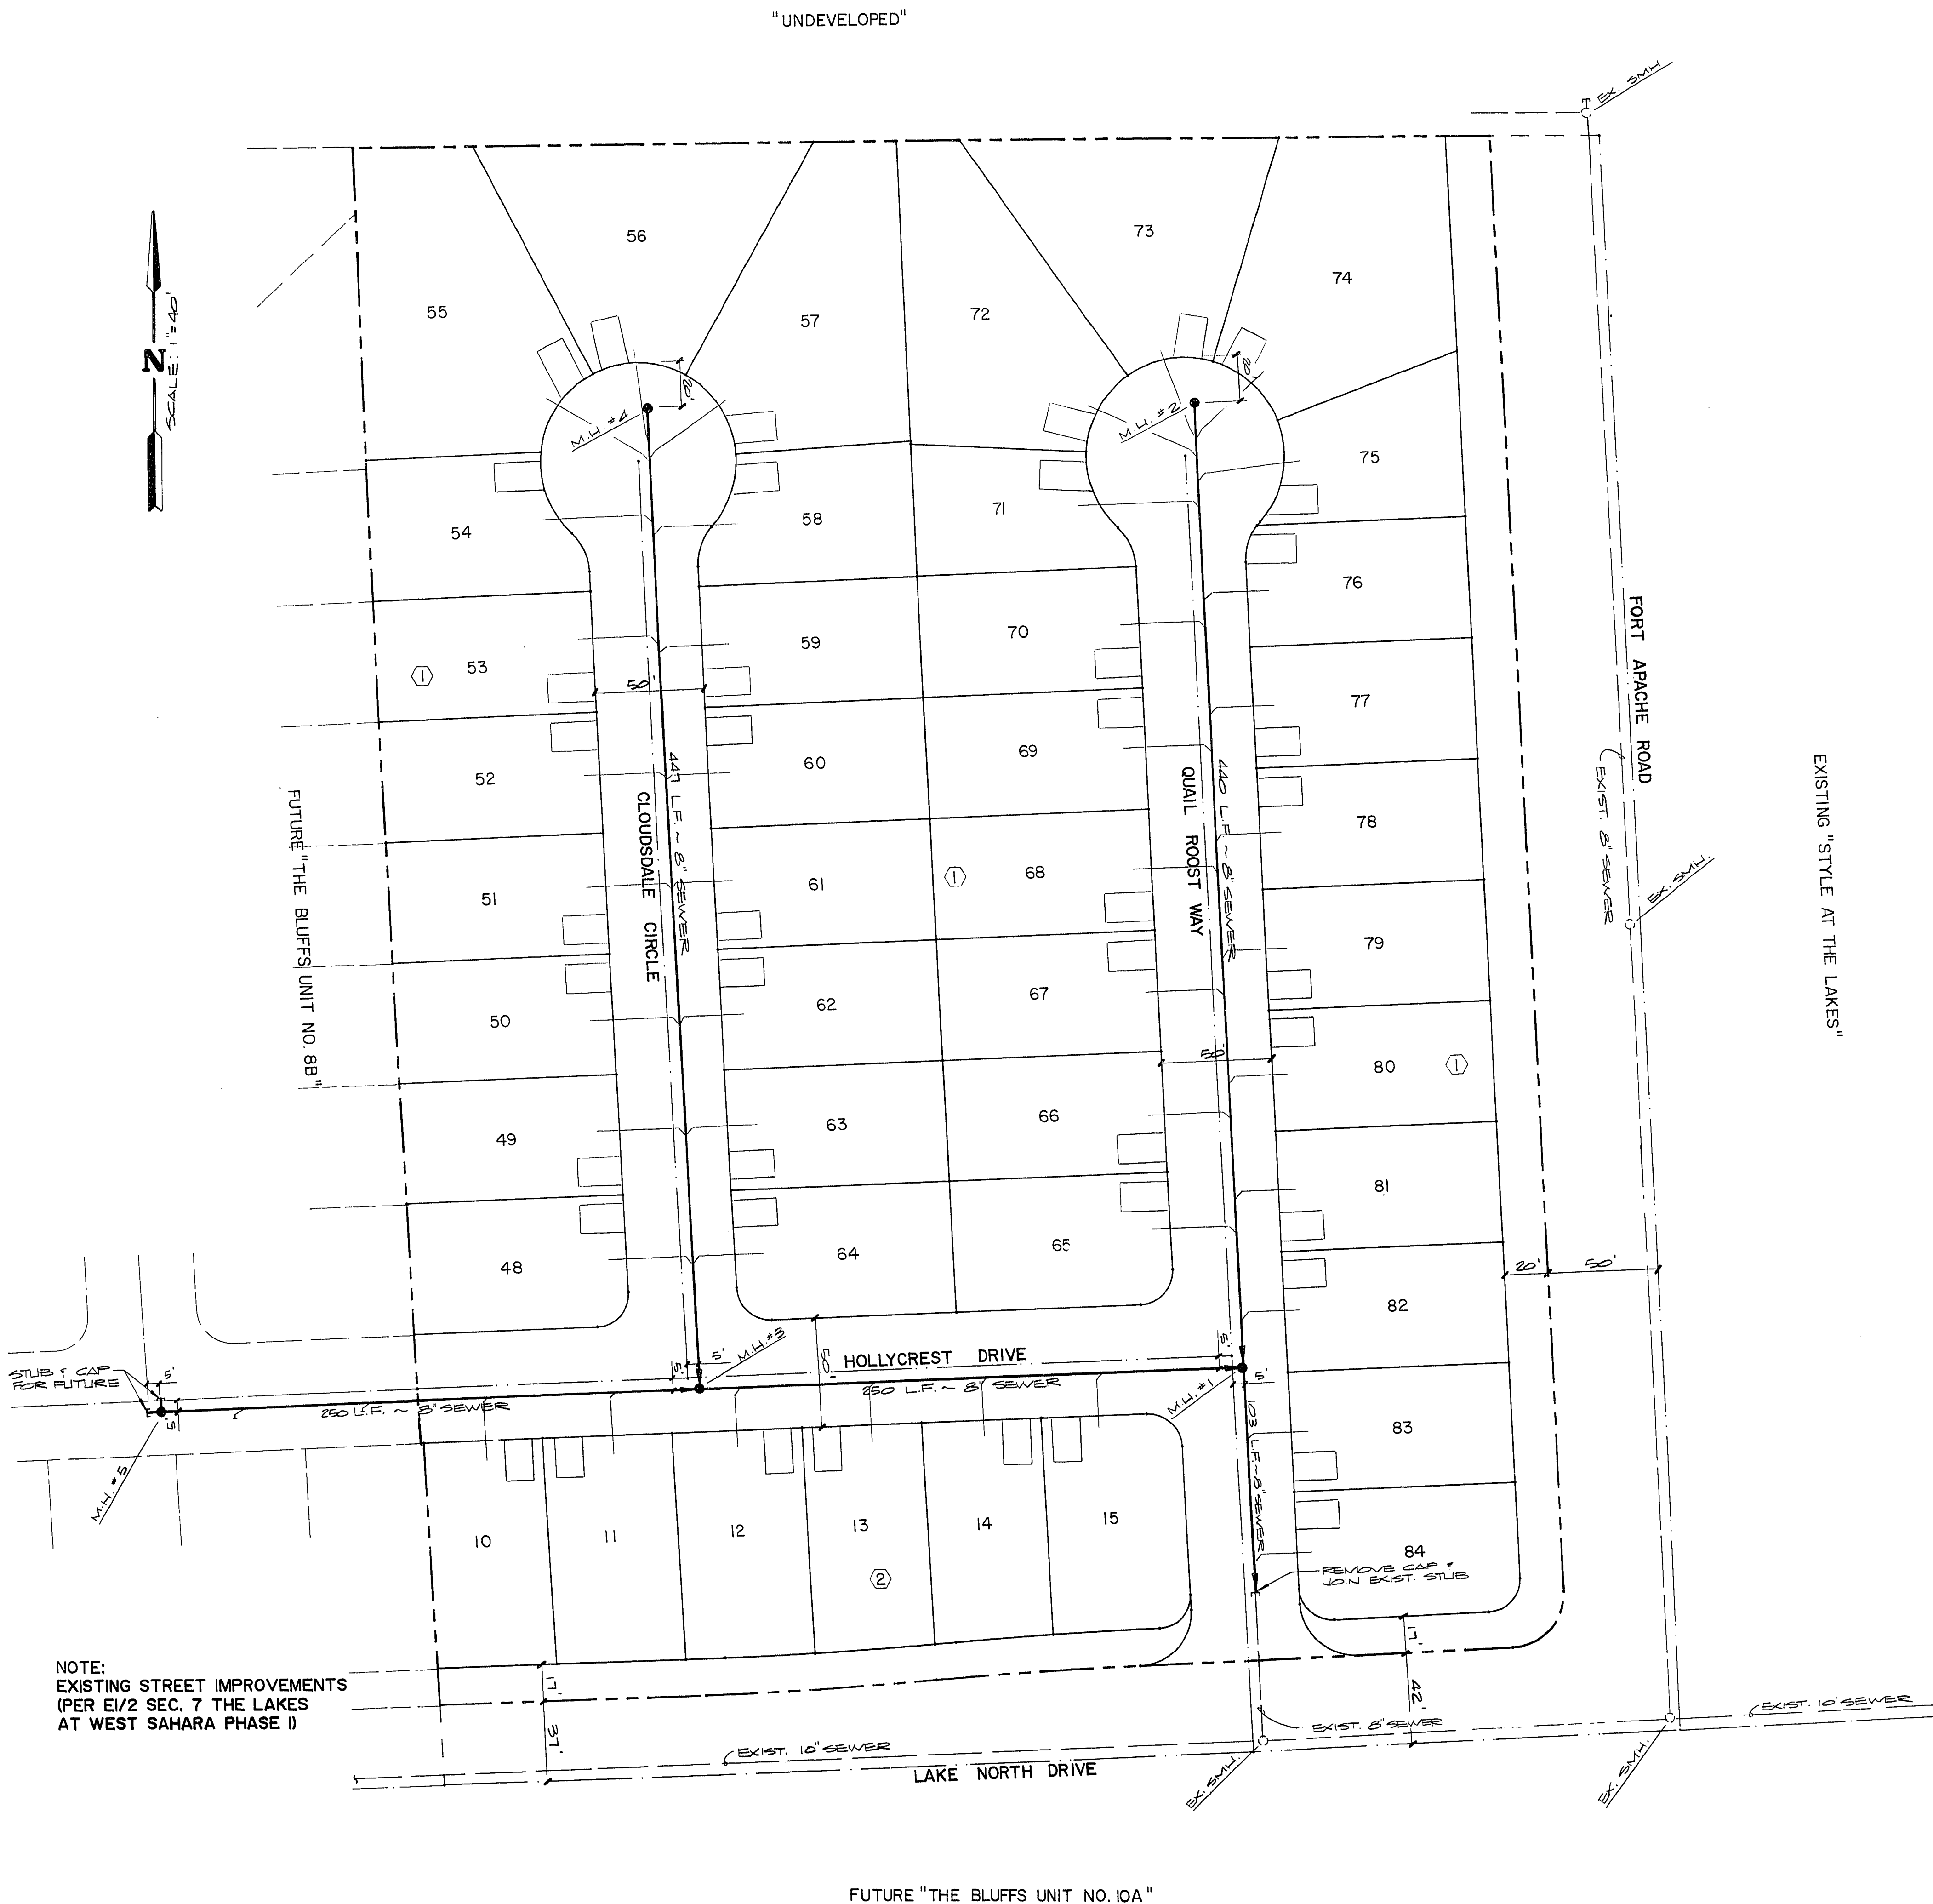

NOTE:
EXISTING STREET IMPROVEMENTS
(PER E1/2 SEC. 7 THE LAKES
AT WEST SAHARA PHASE I)

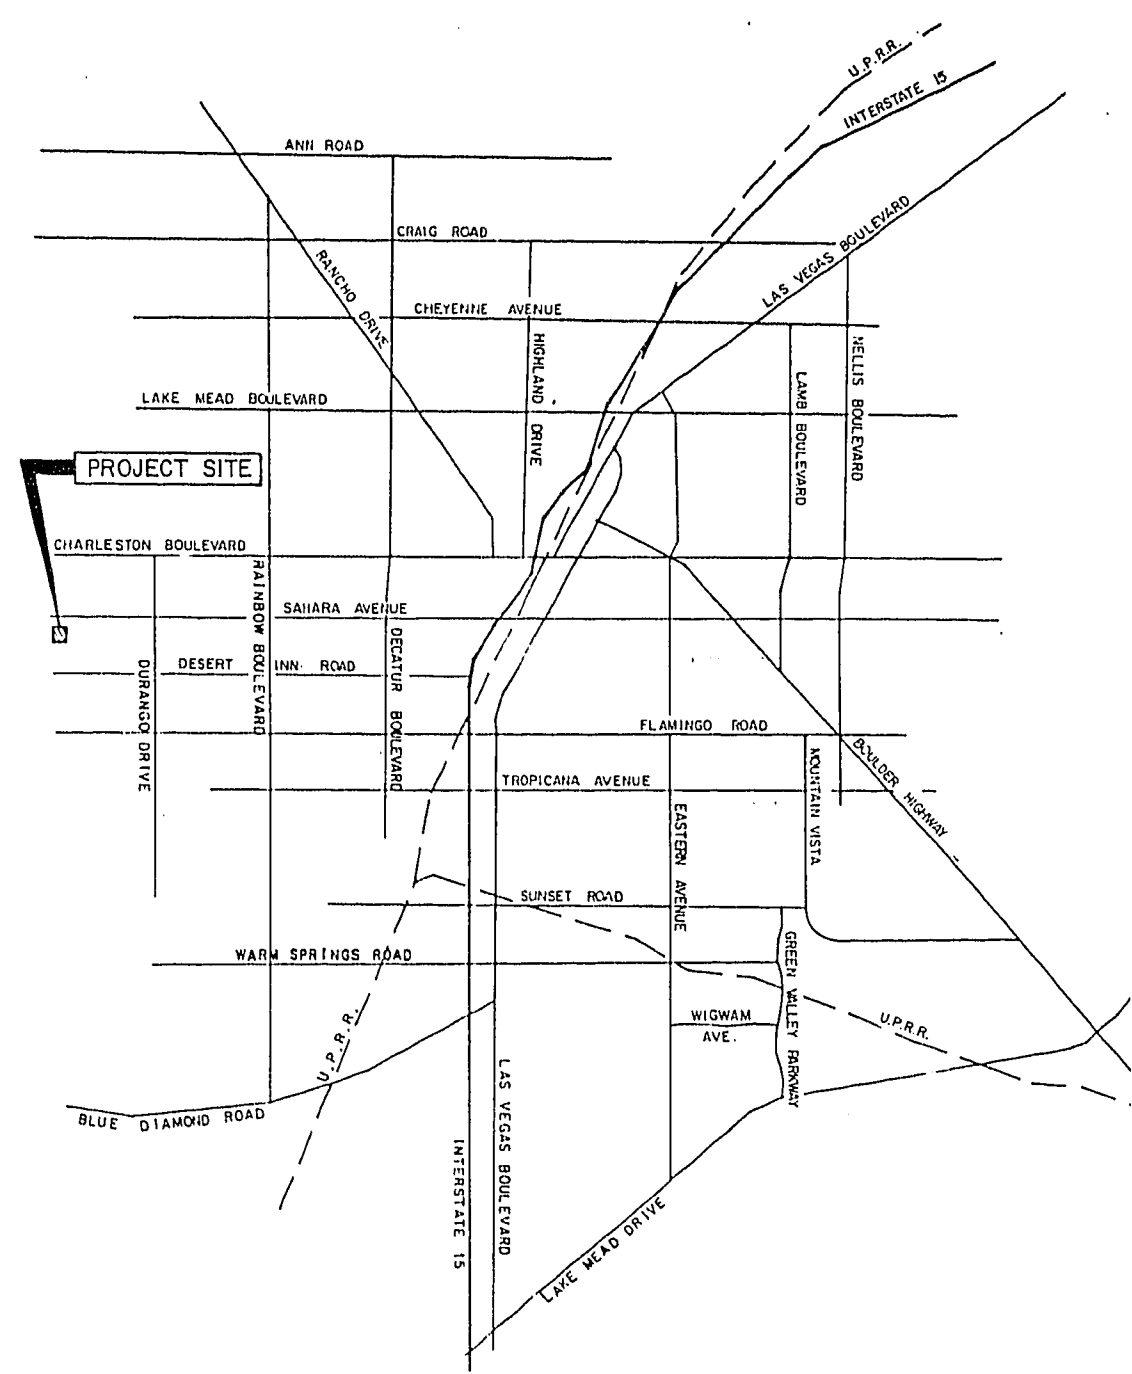

VICINITY MAP

CITY OF LAS VEGAS GENERAL NOTES

- 1. HOUSE SERVICES SHALL COMPLY WITH WESTERN PLUMBING CODE AS TO SEPARATION DISTANCE.
- 2. ALL HOUSES TO BE SERVED INDIVIDUALLY AS PER SECTION 313 OF THE UNIFORM PLUMBING CODE.
- 3. CONTRACTOR SHALL FURNISH THE ENGINEER WITH AS-BUILT DRAWINGS SHOWING THE EXACT LOCATIONS OF ALL HOUSE CONNECTIONS.
- 4. CONCRETE COLLARS TO BE CONSTRUCTED AROUND ALL MANHOLES AND WATER VALVES. CONCRETE COLLARS SHALL BE 1/8" TO 1/4" LOWER THAN ADJACENT FINISH GRADE.
- 5. CHISEL S OR G WHEREVER SEWER OR GAS LINES PASS UNDER CURB.

QUANTITY ESTIMATE

4' DIA. MANHOLE _____ 5 EA
8" SEWER MAIN _____ 1,400 L.F.
4" SEWER LATERAL _____ 1,403 L.F.
"Y" S _____ 2 EA.

REV	DATE	BY	REVISION
1	5-11-87	PJS	REVISION FOR PRELIMINARY TO EXISTING REPRESENT

ESI ENGINEERS & SURVEYORS INC.
701 B.N. CHARLESTON BLVD. LAS VEGAS, NEVADA 89119-7021 3624-115

SUBMITTED BY:
Paul E. [Signature] 5/15/87

MASTER SEWER PLAN

THE BLUFFS UNIT NO. 8A

WO NO.	4092
BY	PC
DATE	1/87
SCALE	1"=40'

SHEET

5

OF 7 SHEETS

P. A. Anton
C. L. V. SANITATION ENGINEER
DATE 5-15-87

19-0 96 307X-911-8A