

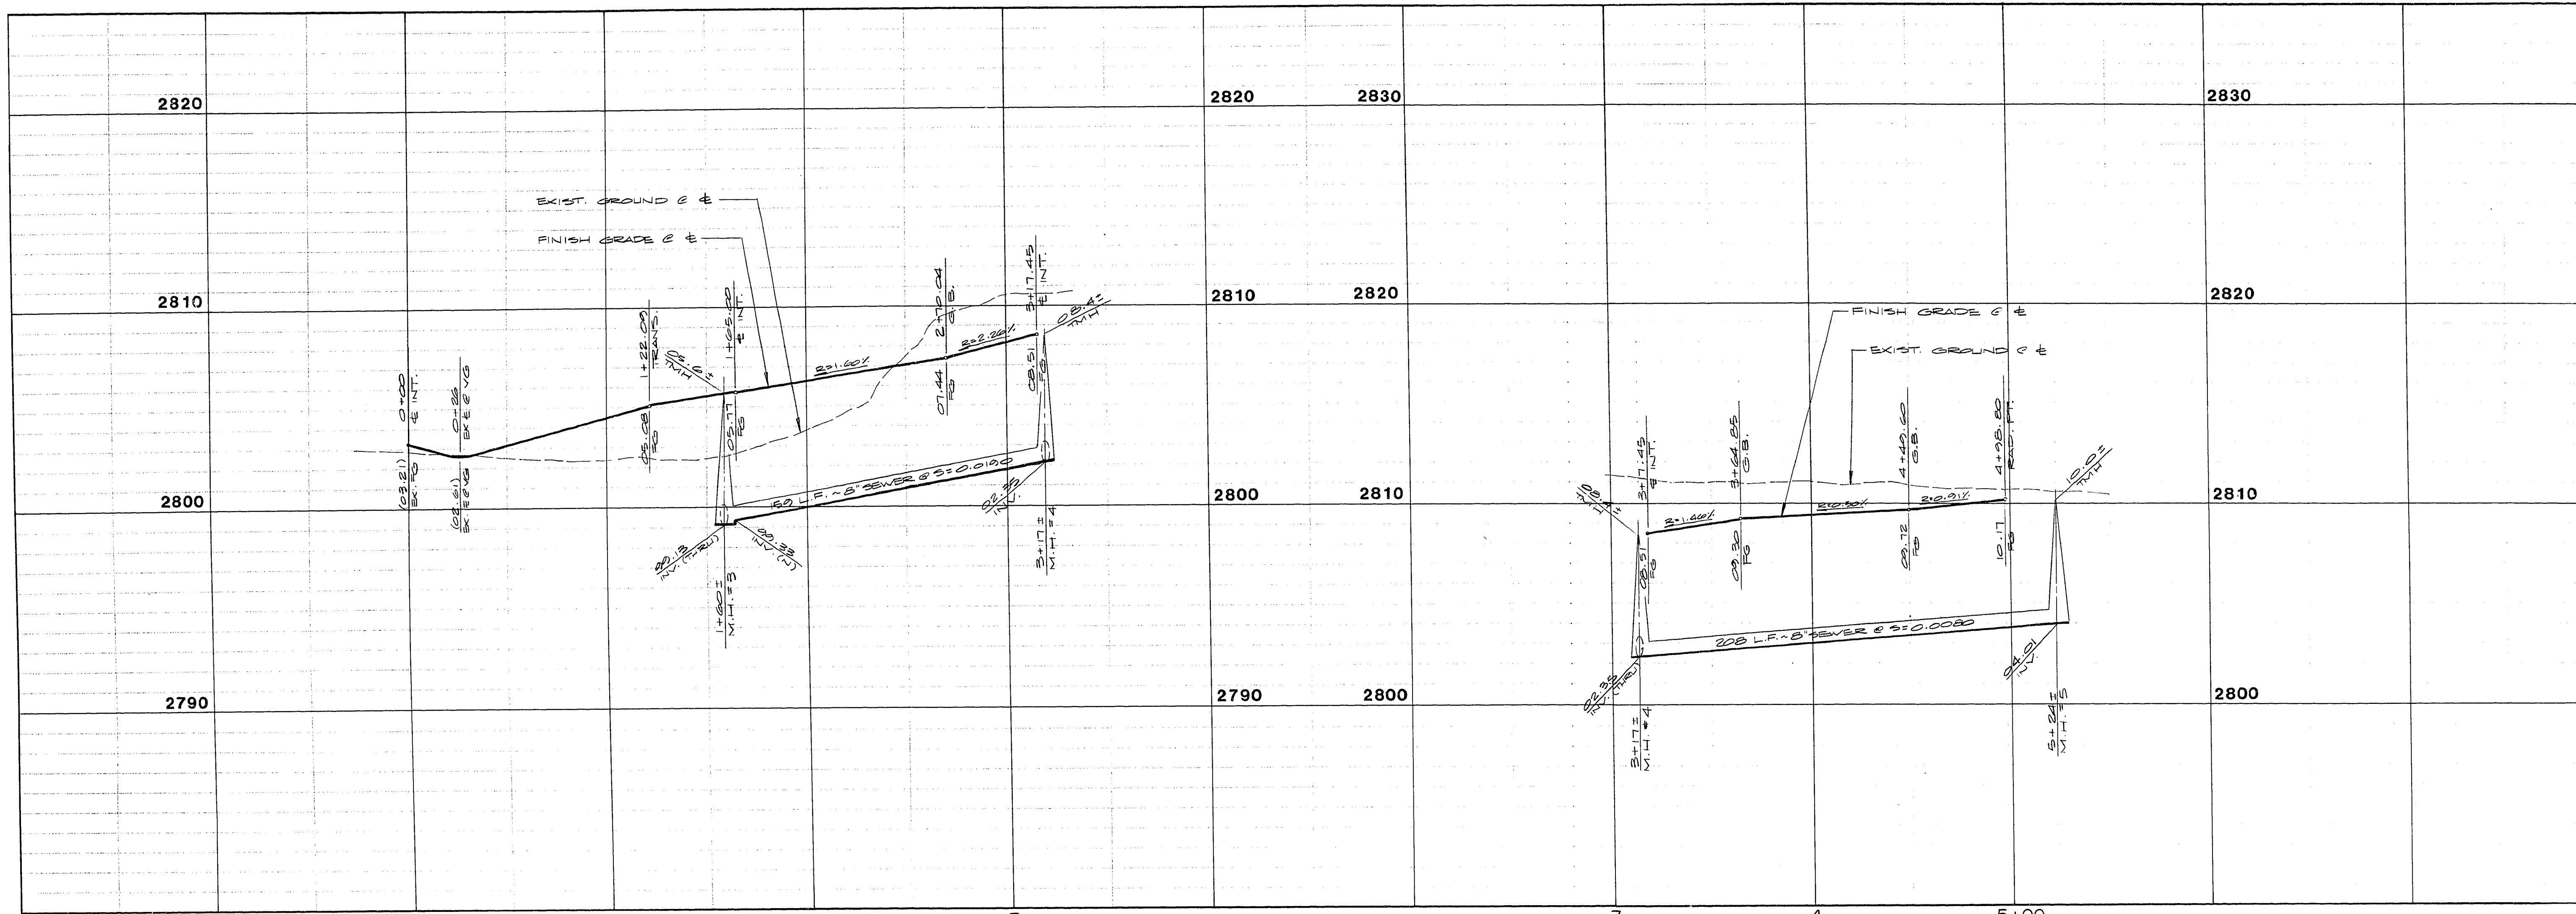


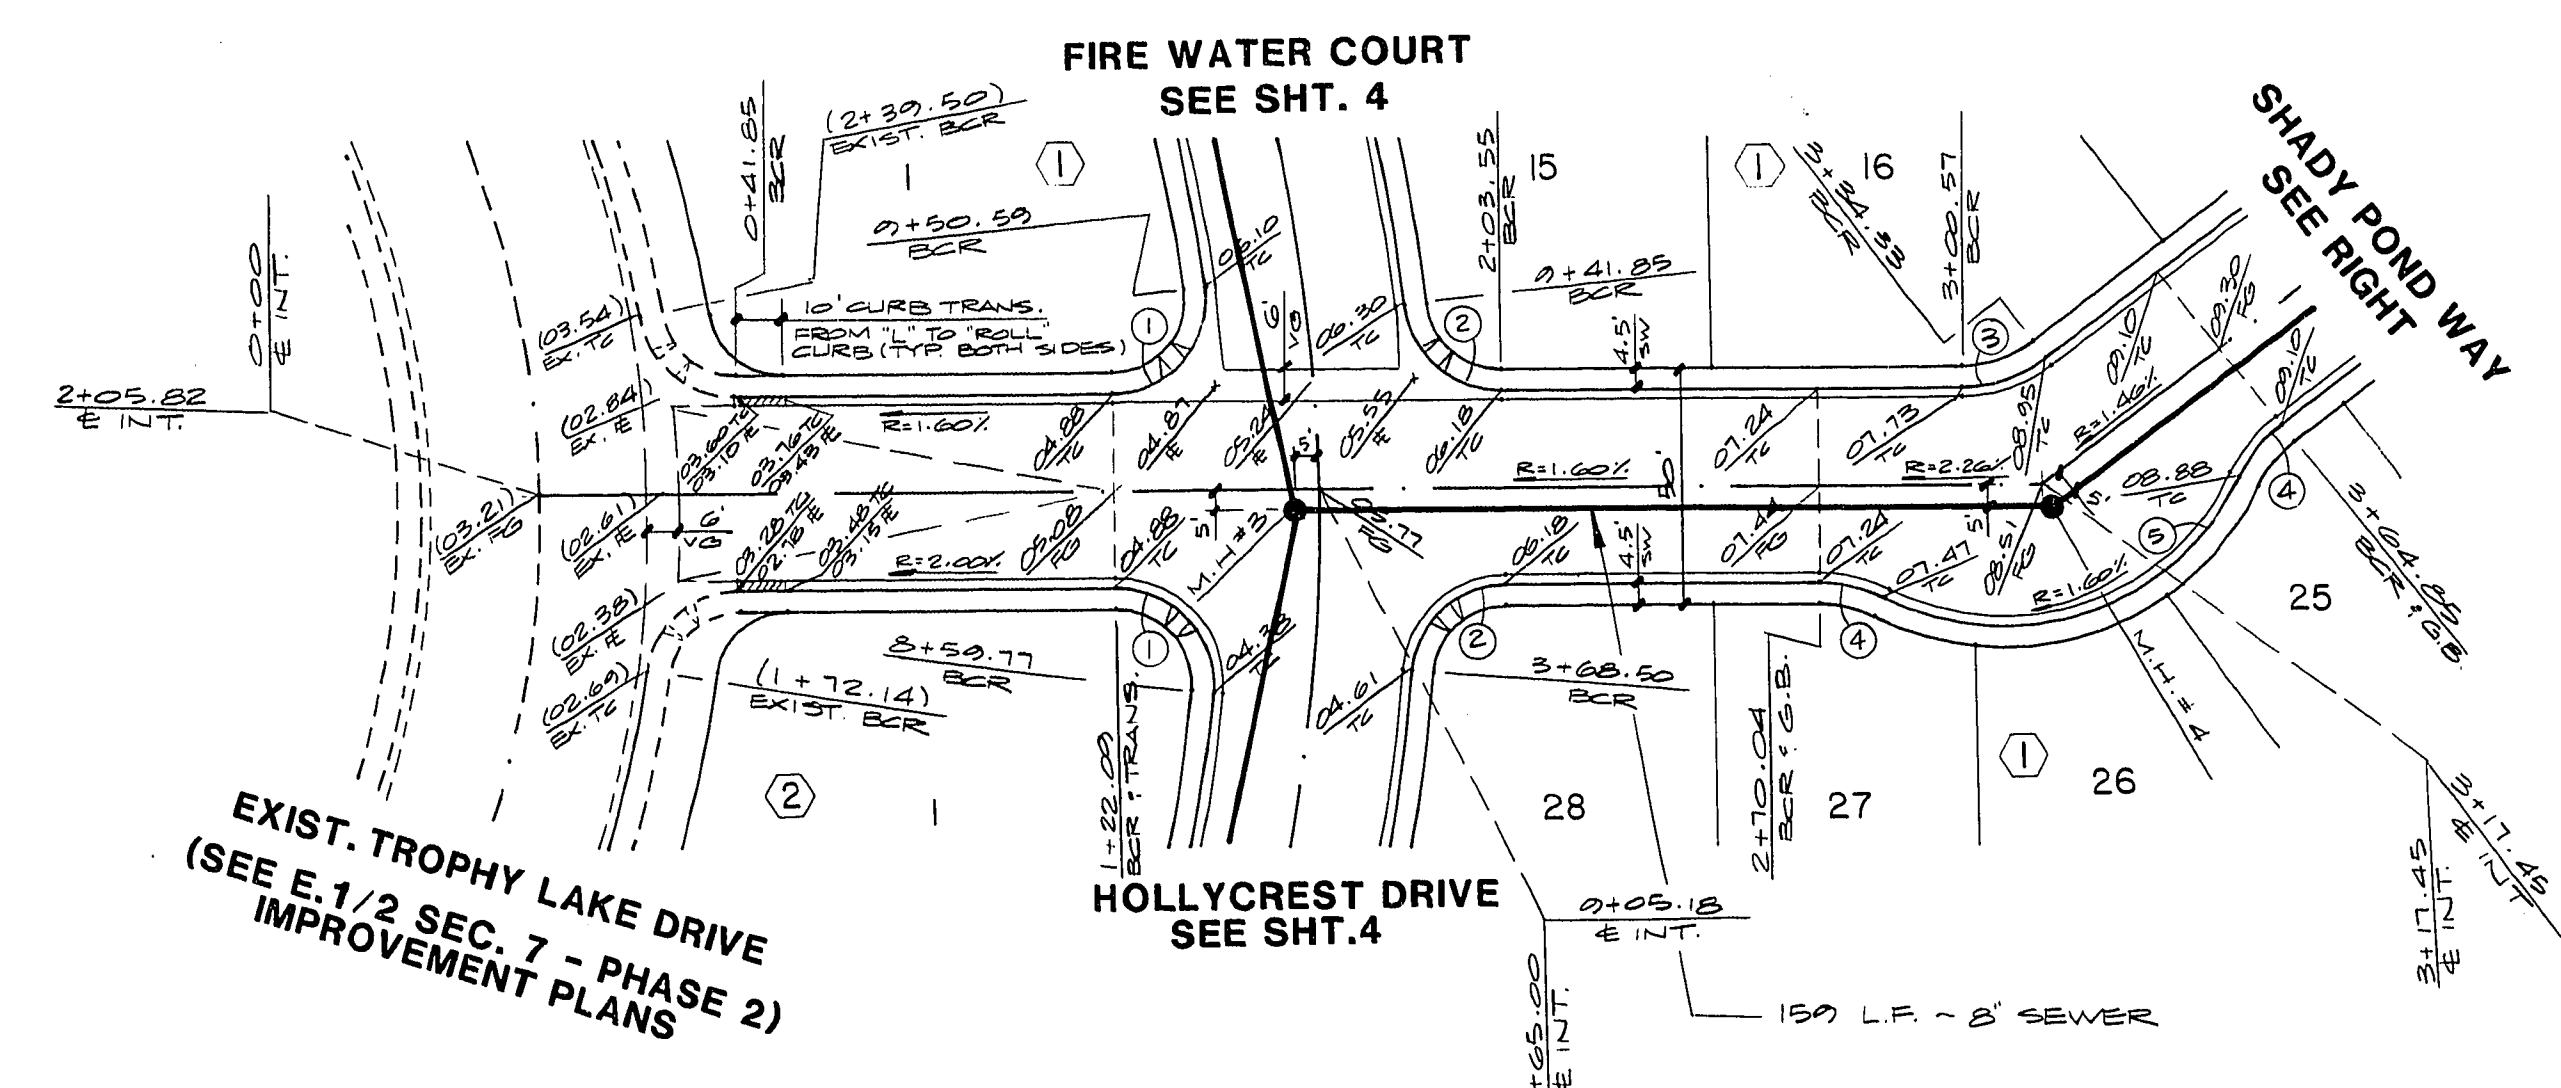

REV	DATE	BY	REVISION

ESI ENGINEERS & SURVEYORS INC.
7018 W. CHURCH ROAD, SUITE 100, CHICAGO, IL 60631
TEL: 773.353.4415



SUBMITTED BY: *Paul E. Chao* 6/16/07

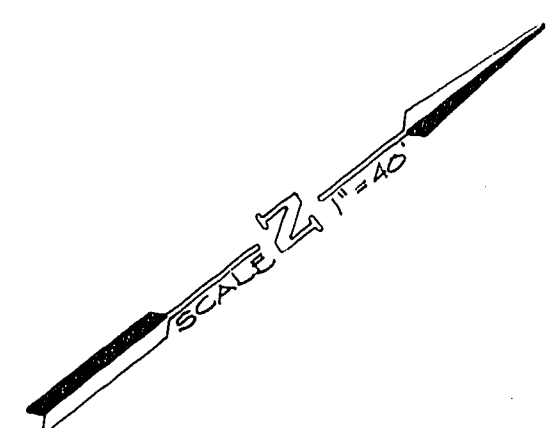

SHADY POND WAY

CURVE DATA TABLE

NO	Δ	R	L	T
1	90° 42' 40"	20.00	33.79	22.93
2	84° 29' 51"	20.00	29.50	18.17
3	36° 51' 52"	30.00	19.33	10.03
4	27° 22' 52"	30.00	14.32	7.30
5	91° 39' 35"	55.00	87.99	50.62
6	44° 14' 51"	30.00	23.17	12.20
7	265° 29' 54"	40.50	129.79	~

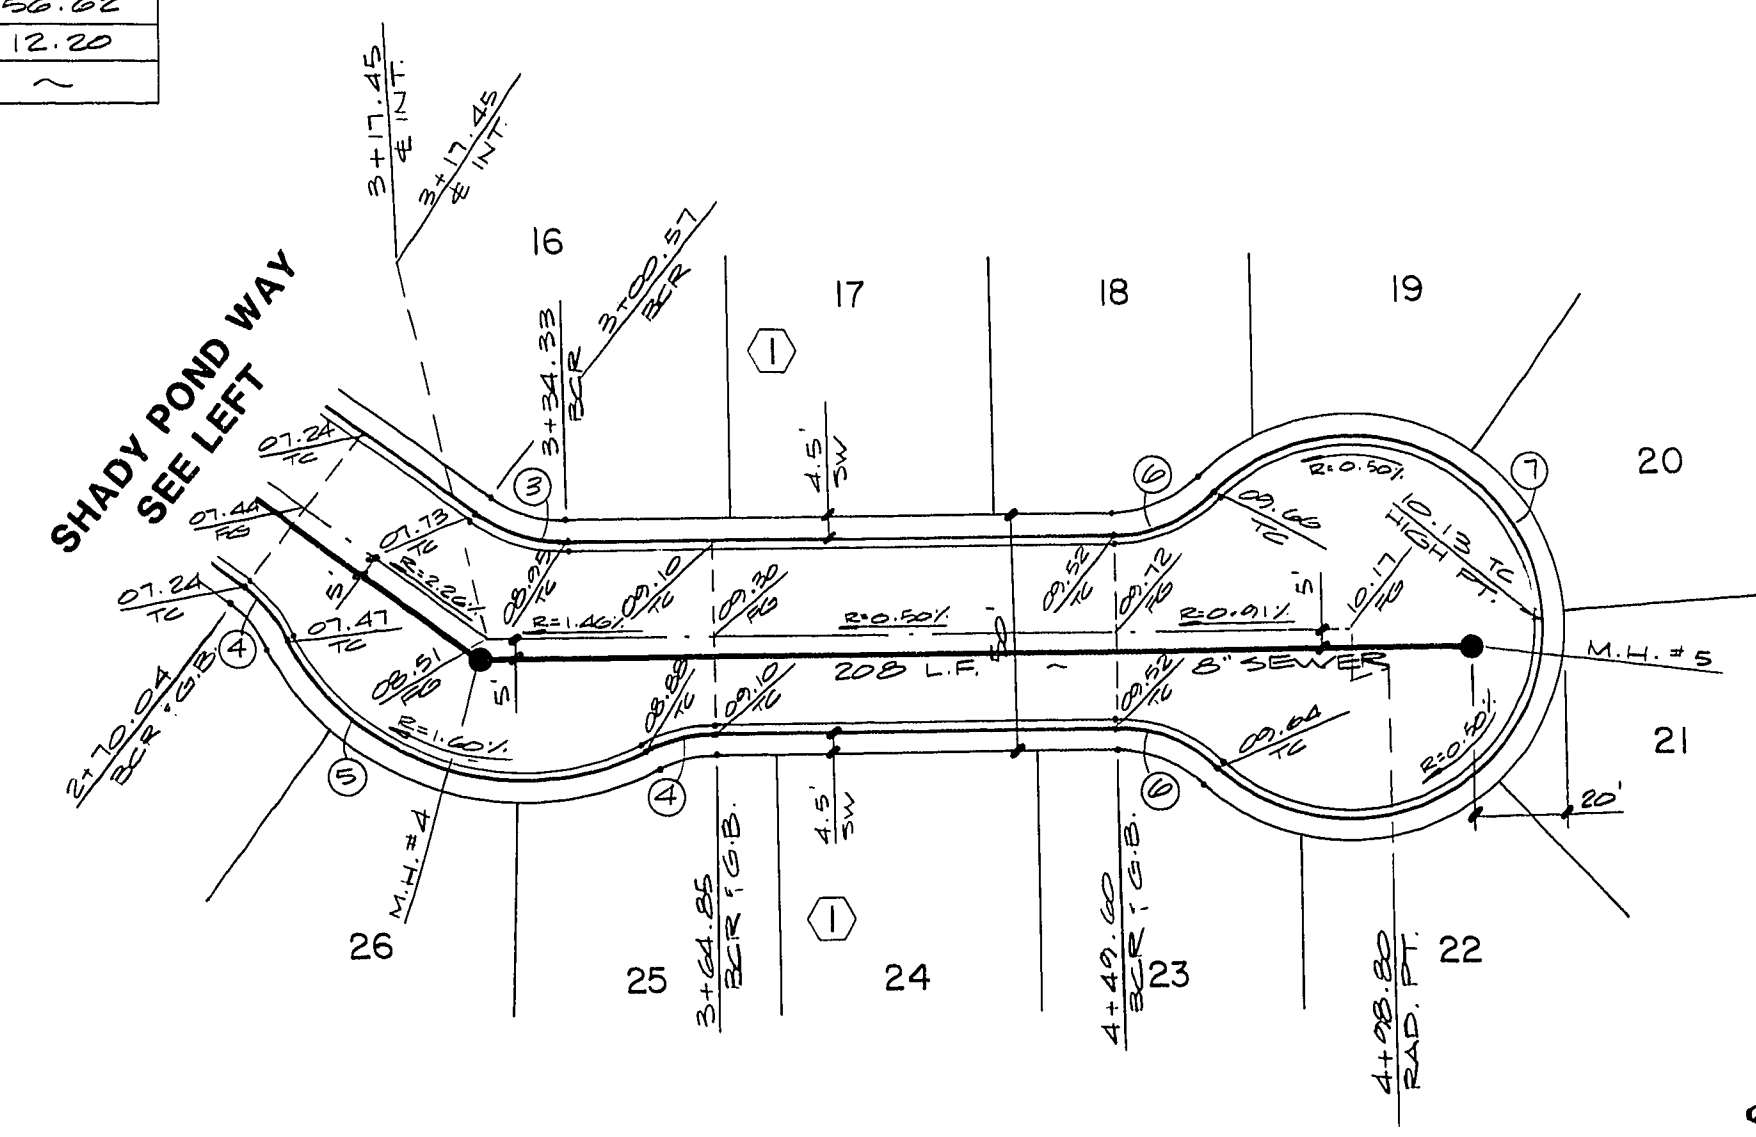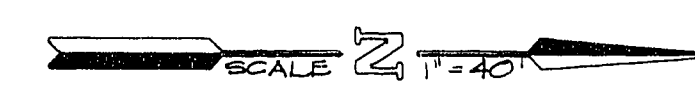

SHADY POND WAY

QUANTITY ESTIMATE	
2.0" ASPHALTIC CONCRETE PAVING	2,545 SY.
CONCRETE VALLEY GUTTER	~
ROLL CURB AND GUTTER	940 L.F.
CONCRETE SIDEWALK	4,262 SF

TITLE

STREET & SEWER PLAN & PROFILE
(SHADY POND WAY)

PROJECT

THE BLUFFS UNIT NO. 8B

WO NO. 5007

BY CHAO

DATE 6/07

SCALE HORIZ. 1"=40'
VERT. 1"=4'

SHEET

5

OF 5 SHEETS