


102238



- CITY OF LAS VEGAS GENERAL NOTES**
1. HOUSE SERVICES SHALL COMPLY WITH WESTERN PLUMBING CODE AS TO SEPARATION DISTANCE.
 2. ALL HOUSES TO BE SERVED INDIVIDUALLY AS PER SECTION 313 OF THE UNIFORM PLUMBING CODE.
 3. CONTRACTOR SHALL FURNISH THE ENGINEER WITH AS-BUILT DRAWINGS SHOWING THE EXACT LOCATIONS OF ALL HOUSE CONNECTIONS.
 4. CONCRETE COLLARS TO BE CONSTRUCTED AROUND ALL MANHOLES AND WATER VALVES. CONCRETE COLLARS SHALL BE 1/8" TO 1/4" LOWER THAN ADJACENT FINISH GRADE.
 5. CHISEL S OR G WHEREVER SEWER OR GAS LINES PASS UNDER CURB.

QUANTITY ESTIMATE

STD 4' DIA. MANHOLE	8 EA.
8" SEWER MAIN	1732 L.F.
4" SEWER LATERALS	2370 L.F.
"Y" SEWER SERVICE STUBS	8 EA.

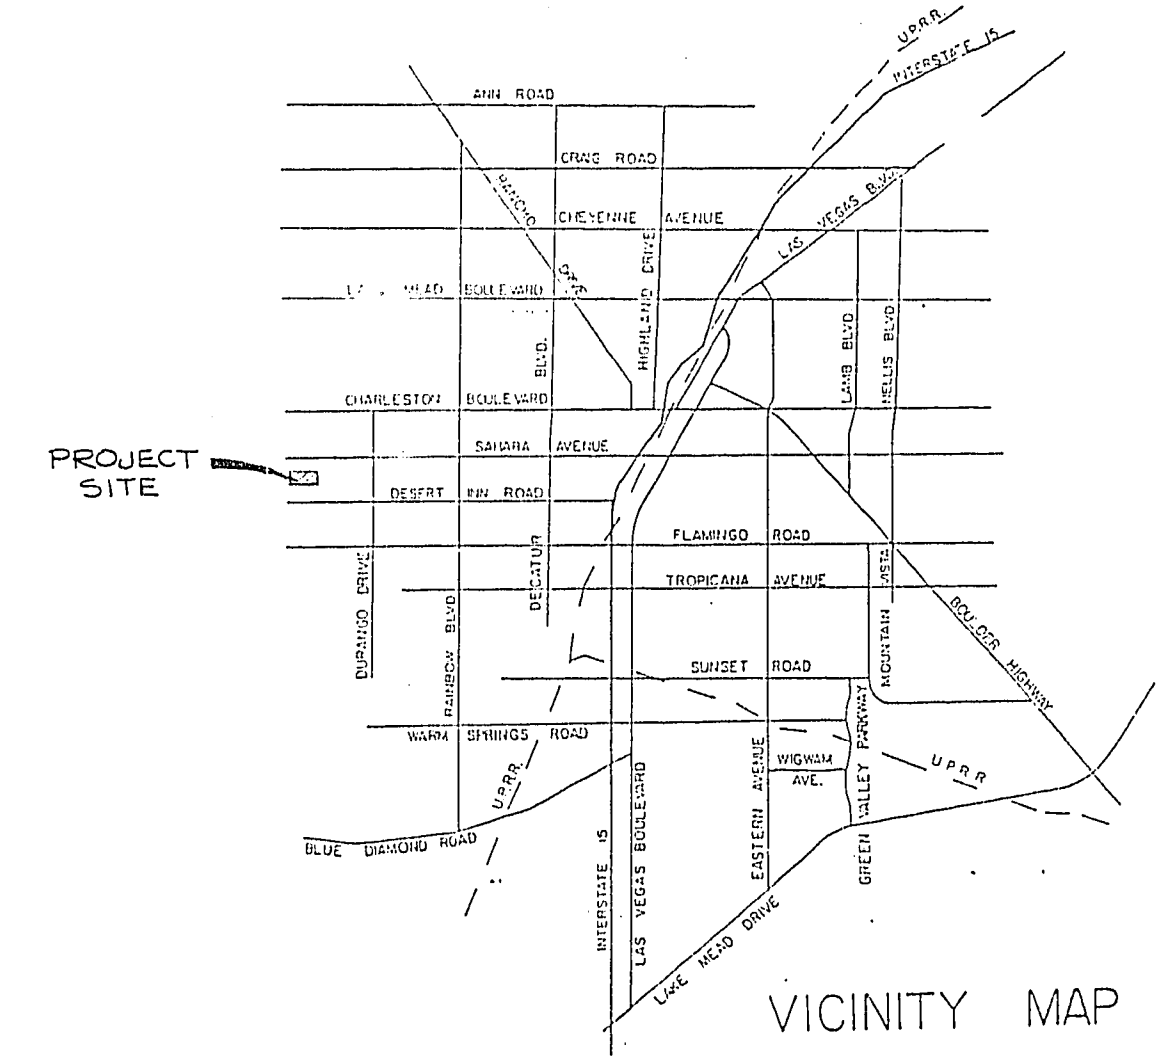

REVISION		BY		DATE	REV
ADD BLOCK 12 NORTH ARROYO DRIVE - 1/2 AC. ADD. COMMON AREA BELOW LOT 78 - ADD VICINITY MAP		TB		4-28-87	1

PROJECT		SUBMITTED BY:	
THE BLUFFS UNIT 9A		PAUL E. VALENTINE	

TITLE		MASTER SEWER PLAN	
PROJECT		THE BLUFFS UNIT 9A	

WO NO.	4093
BY	
DATE	2-87
SCALE	HORIZ 1" = 40'

SHEET	6
OF 8 SHEETS	

19-6-75 307X-911-9A