

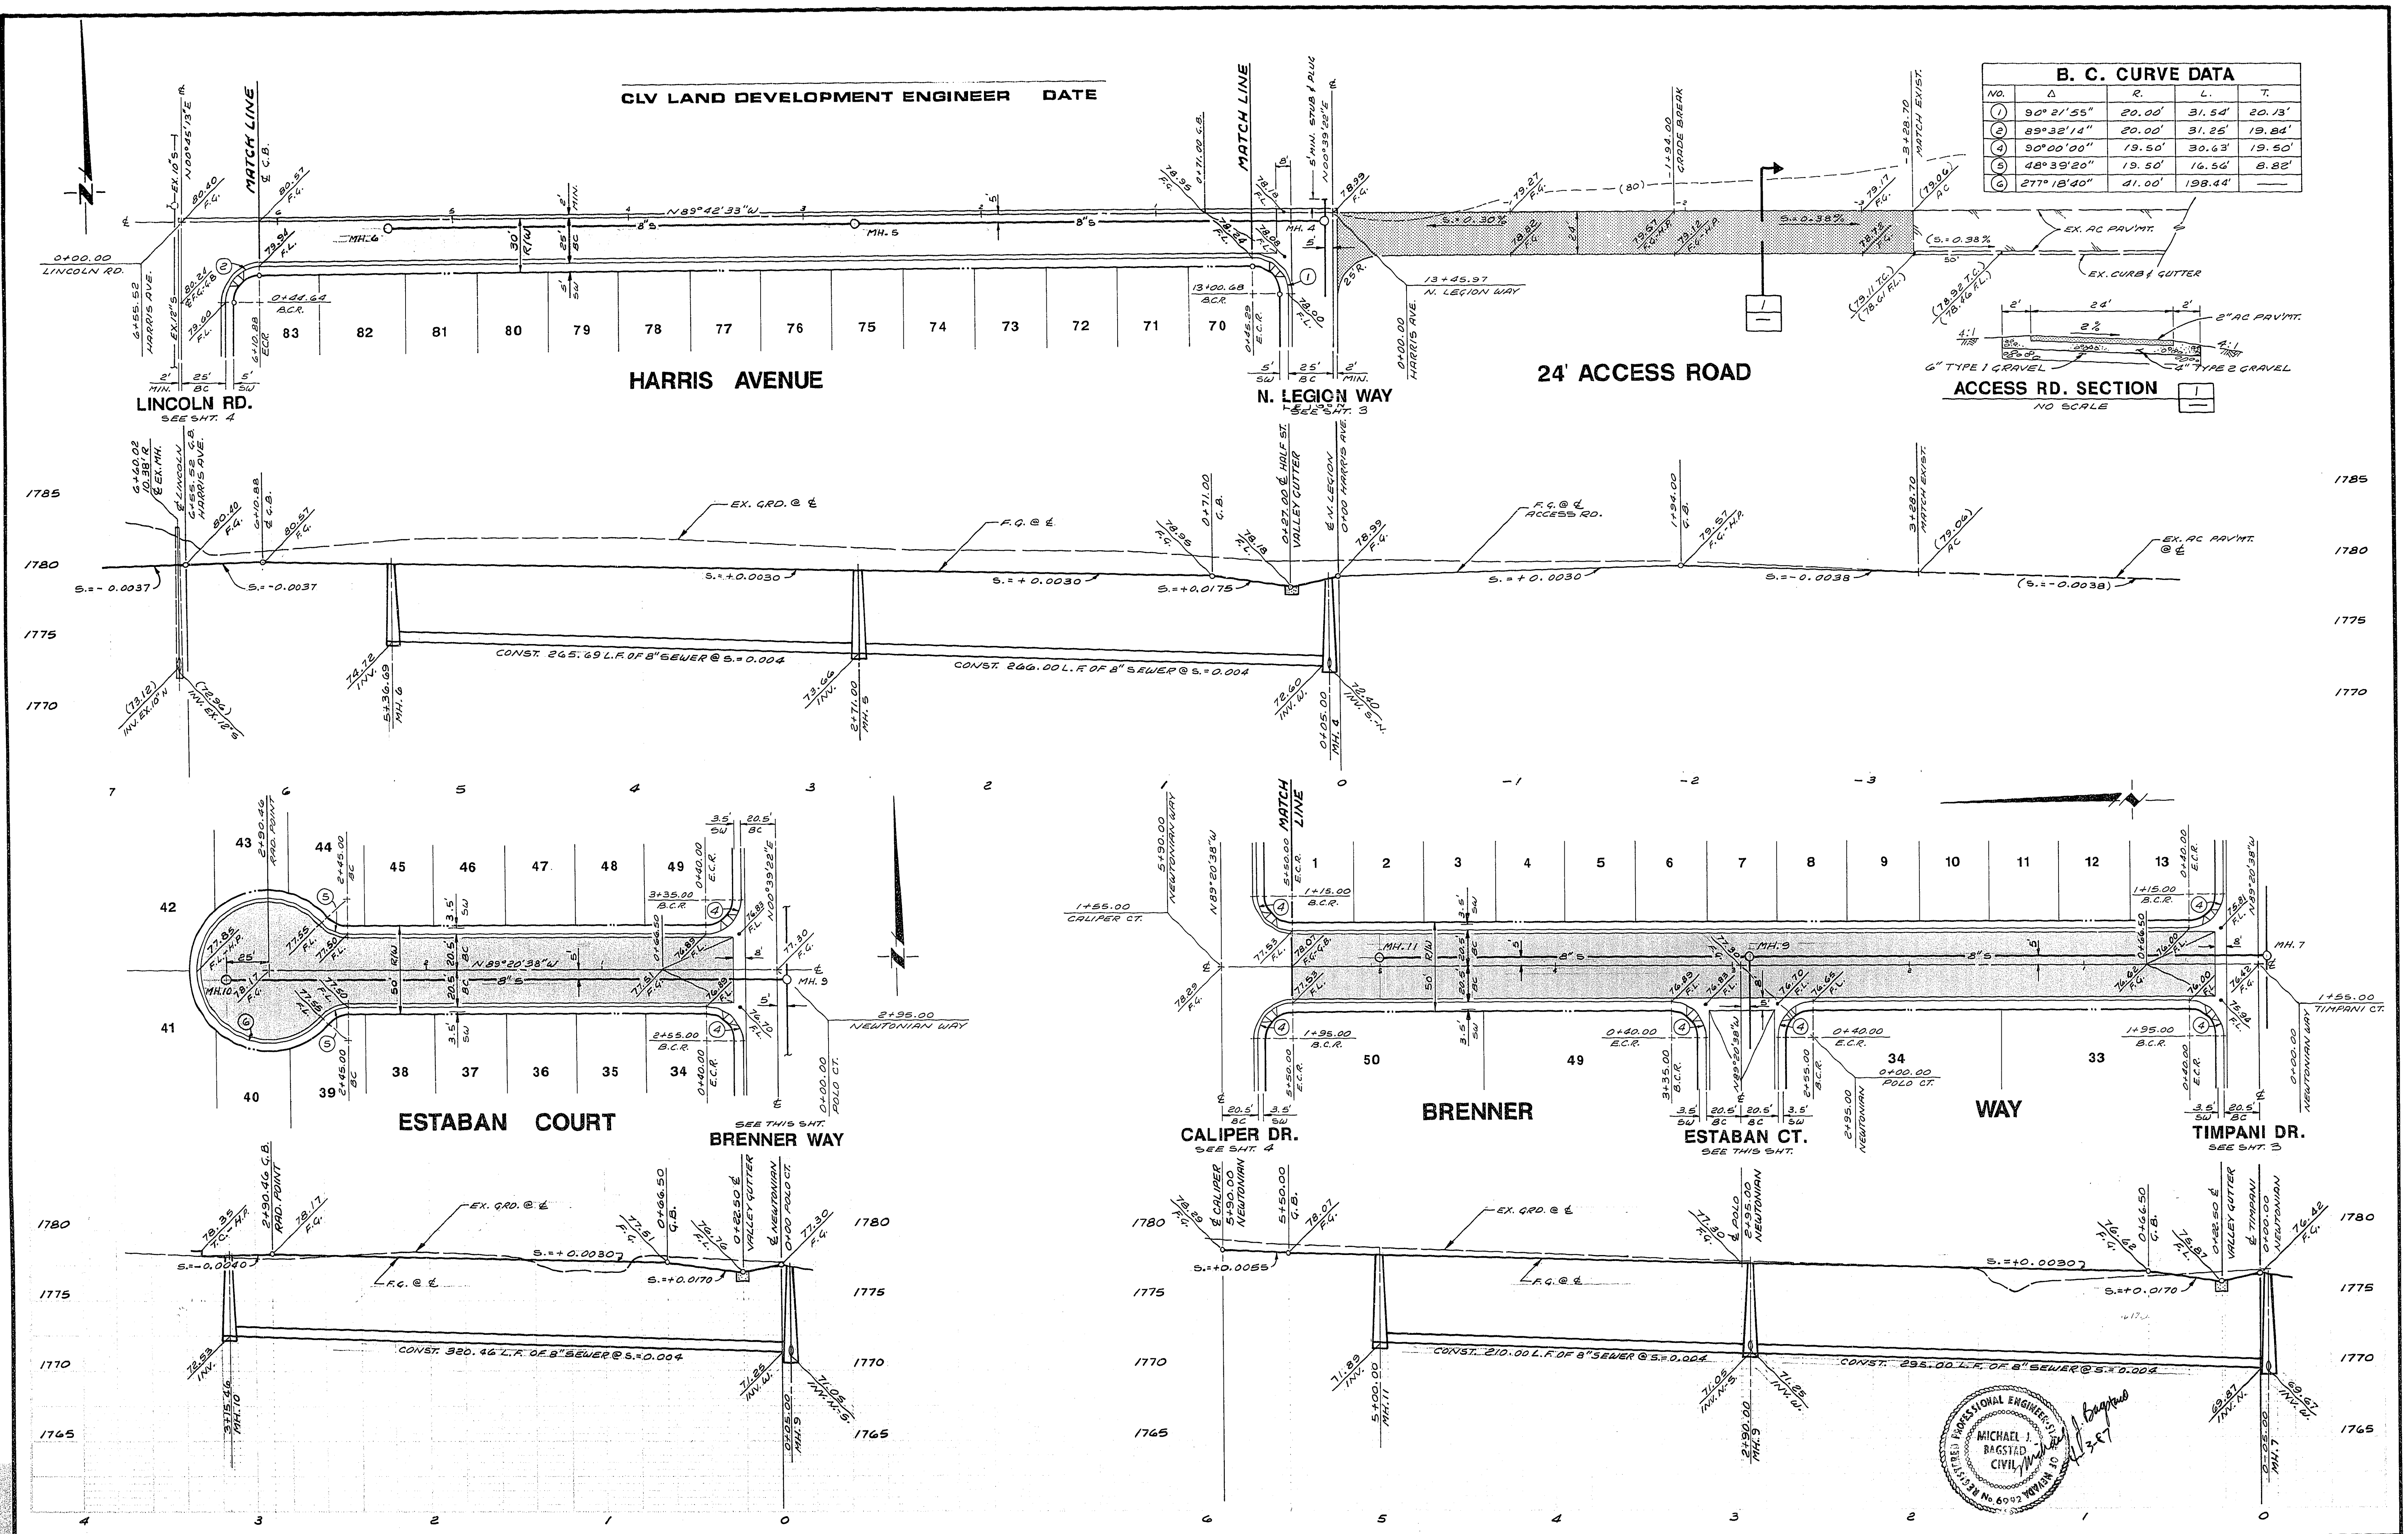


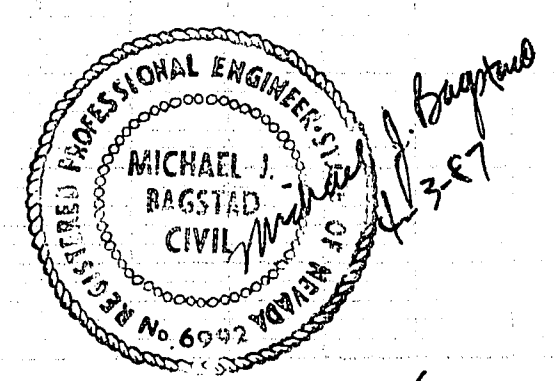

B. C. CURVE DATA				
NO.	Δ	R.	L.	T.
1	90° 21' 55"	20.00'	31.54'	20.13'
2	89° 32' 14"	20.00'	31.25'	19.84'
3	90° 00' 00"	19.50'	30.63'	19.50'
4	48° 39' 20"	19.50'	16.56'	8.82'
5	277° 18' 40"	41.00'	198.44'	

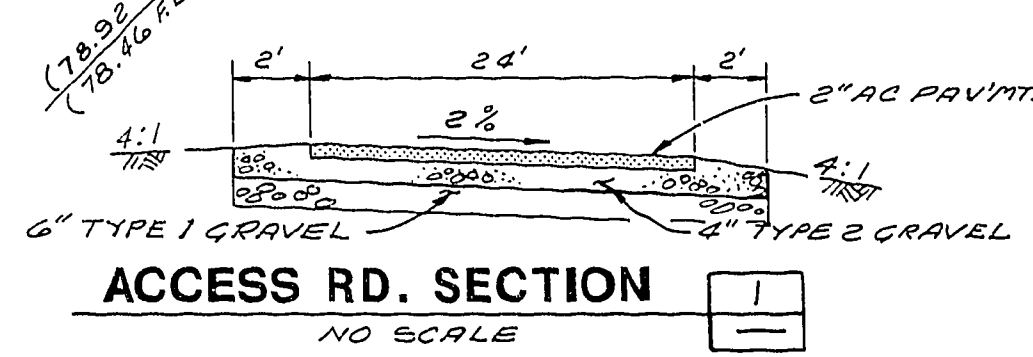

SCALE: HORIZ. 1"=40' VERT. 1"=5'		DESIGNED: DRAWN: J. WOODS CHECKED:	SUBMITTED: RECOMMENDED:	JAMES M. MONTGOMERY CONSULTING ENGINEERS, INC. 100 EAST SAHARA AVENUE, LAS VEGAS, NEVADA 89104		APPROVED: DATE	R. A. HOMES THE KNOLLS SUBDIVISION HARRIS AVE., BRENNER WAY & ESTABAN COURT STREET IMPROVEMENT PLAN		SHEET 5 OF 8 SHEETS
--	--	--	----------------------------	--	--	-------------------	--	--	---------------------------

107Y-1928