
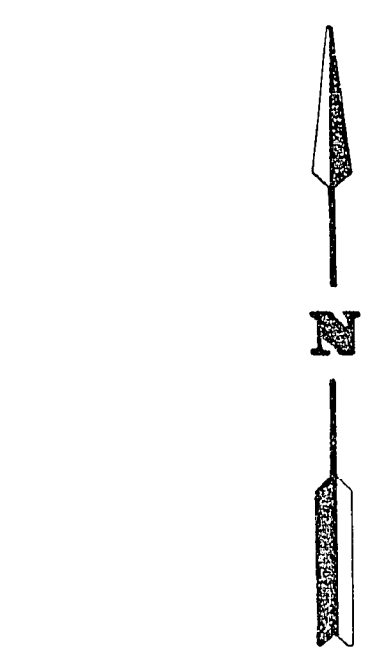


REV	DATE	BY	REVISION
1	8-27-85	LJH	ADDED MH'S, RELOCATED MH'S, REVISED GRADE
2	9-10-85	LJH	REVISED INVERT ELEVATIONS

ENGINEERS & SURVEYORS  
 INCORPORATED  
 7022 W. CHARLESTON BLVD.  
 LAS VEGAS, NEVADA 89117  
 PHONE: 702 / 363-6415

SUBMITTED BY:  
*[Signature]*

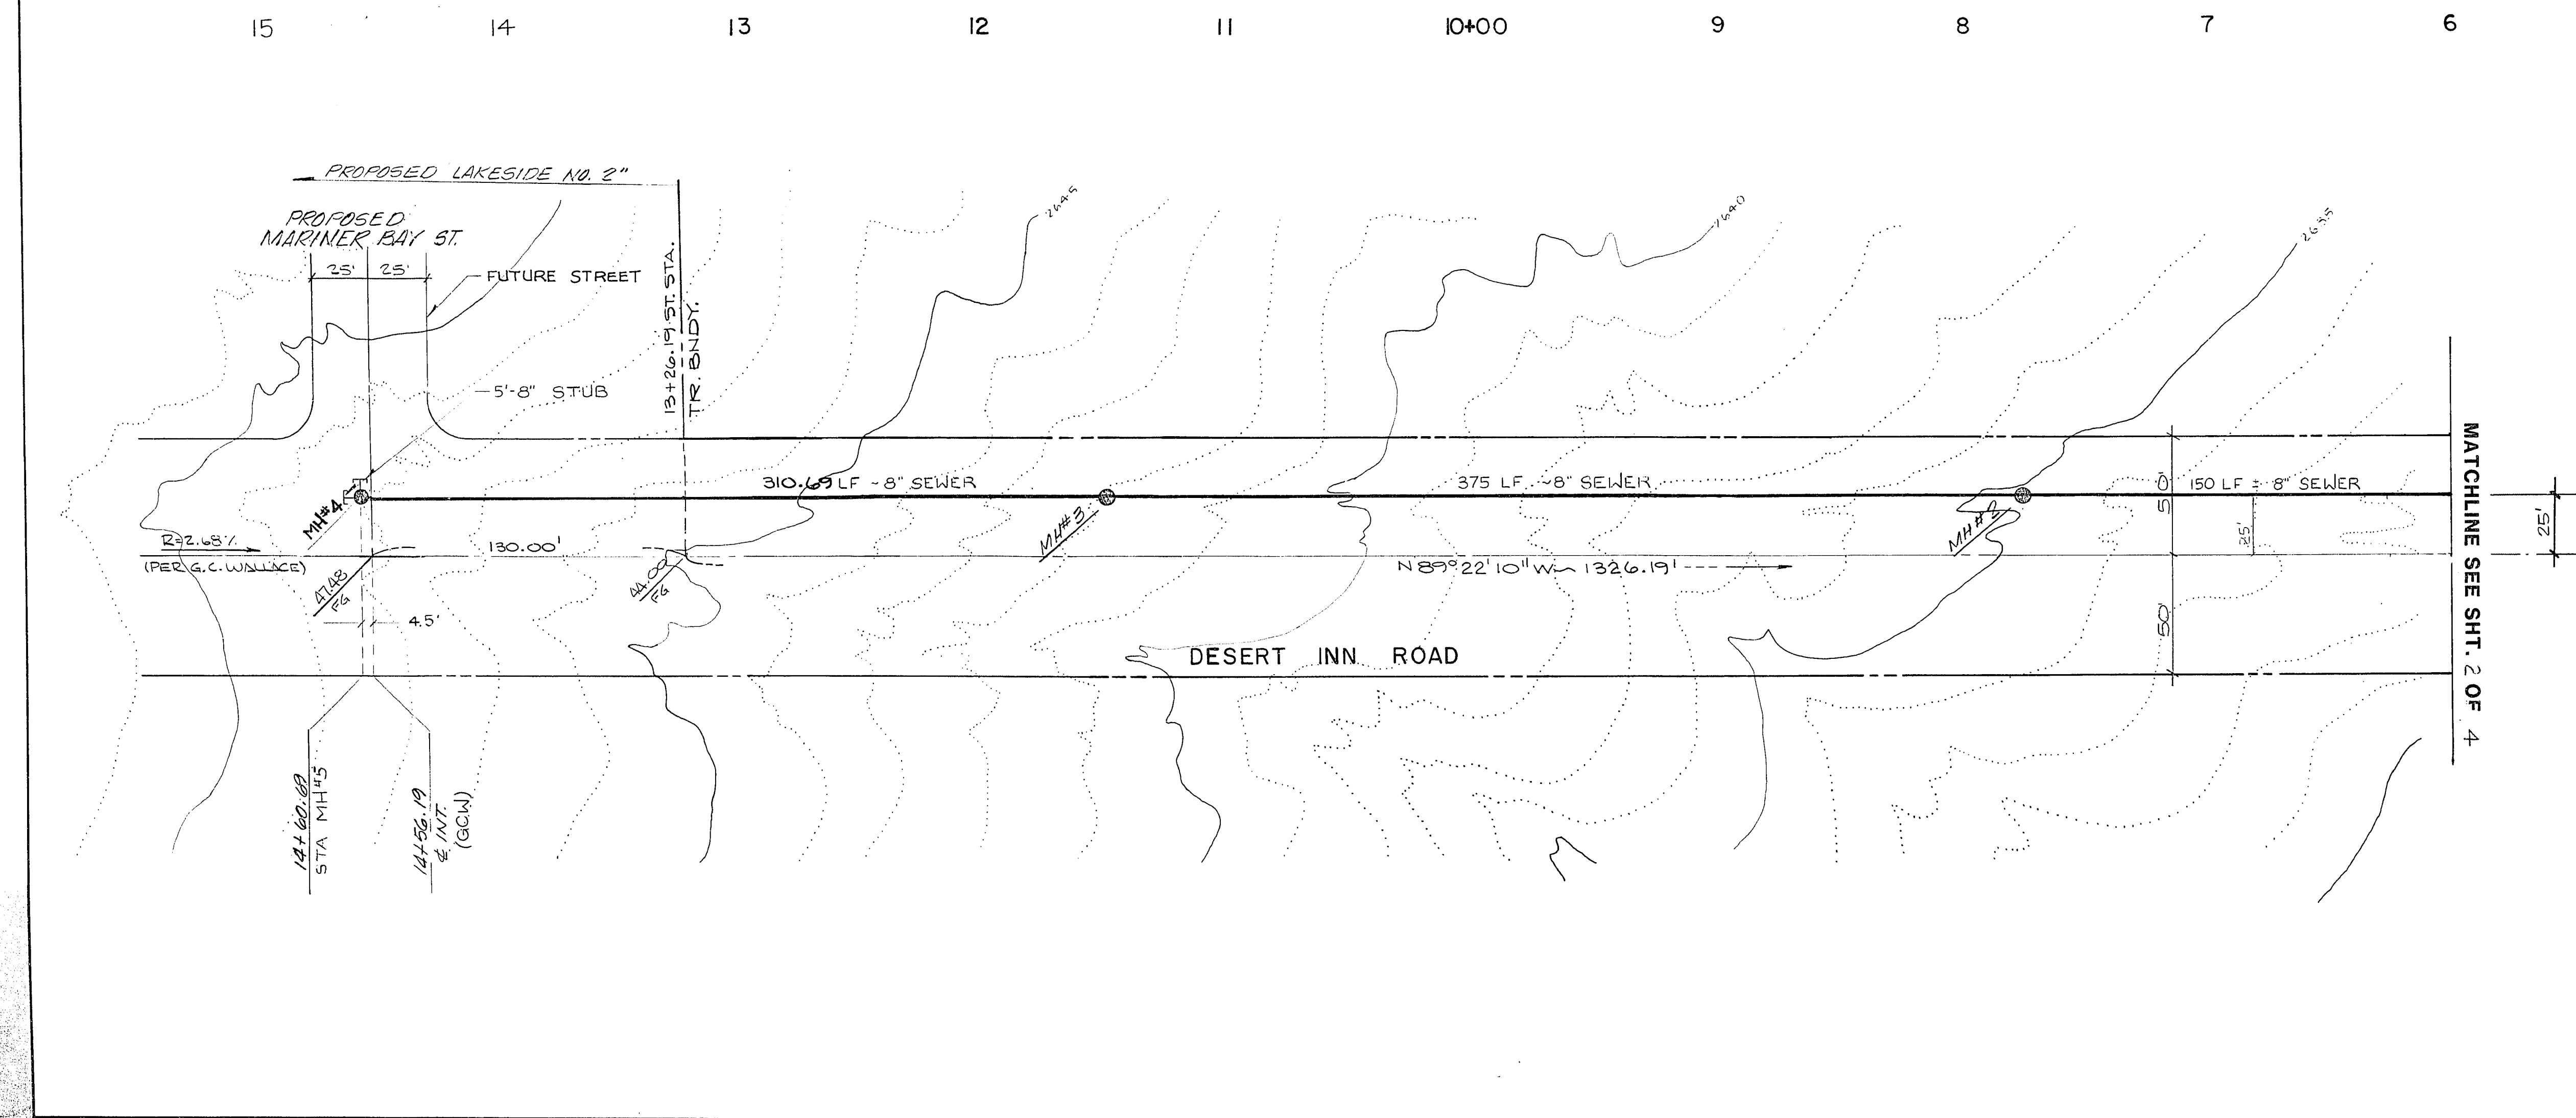

APPROVAL  
*[Signature]*  
 C.L.V. SANITATION  
 DATE 12-5-85

*[Signature]*  
 C.L.V. CHIEF LAND DEVELOPMENT  
 DATE 12-5-85

TITLE  
 OFFSITE SEWER PLAN & PROFILE  
 DESERT INN ROAD

PROJECT  
 THE LAKES AT WEST SAHARA  
 OFFSITE SEWER MAIN FOR BAYSIDE & LEWIS HOMES

WO NO. 830802  
 BY B. MURNANE  
 DATE 7-85  
 SCALE 1"=40'

SHEET  
 3  
 OF 4 SHEETS

23-1-30  
 307-V588