

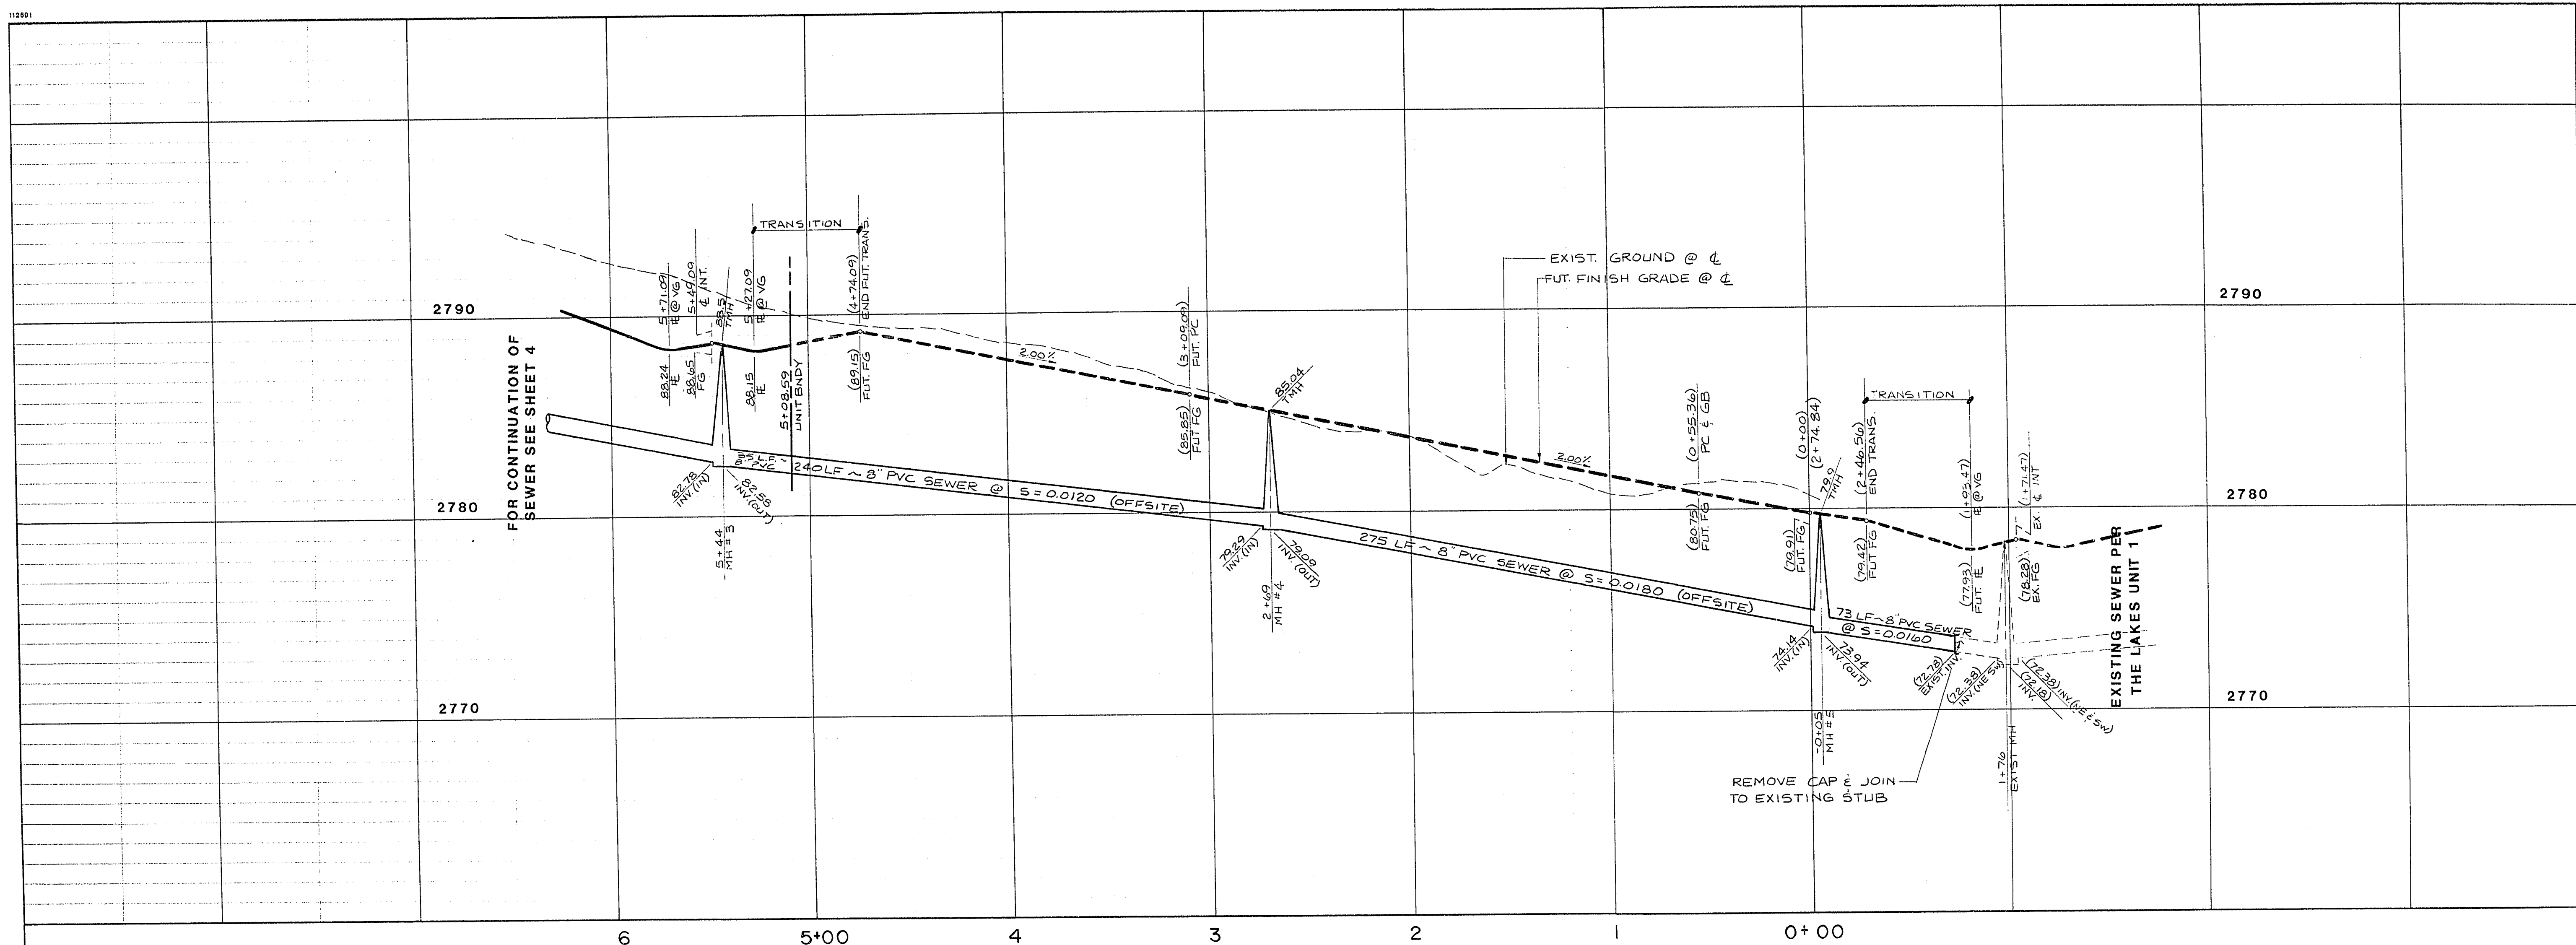


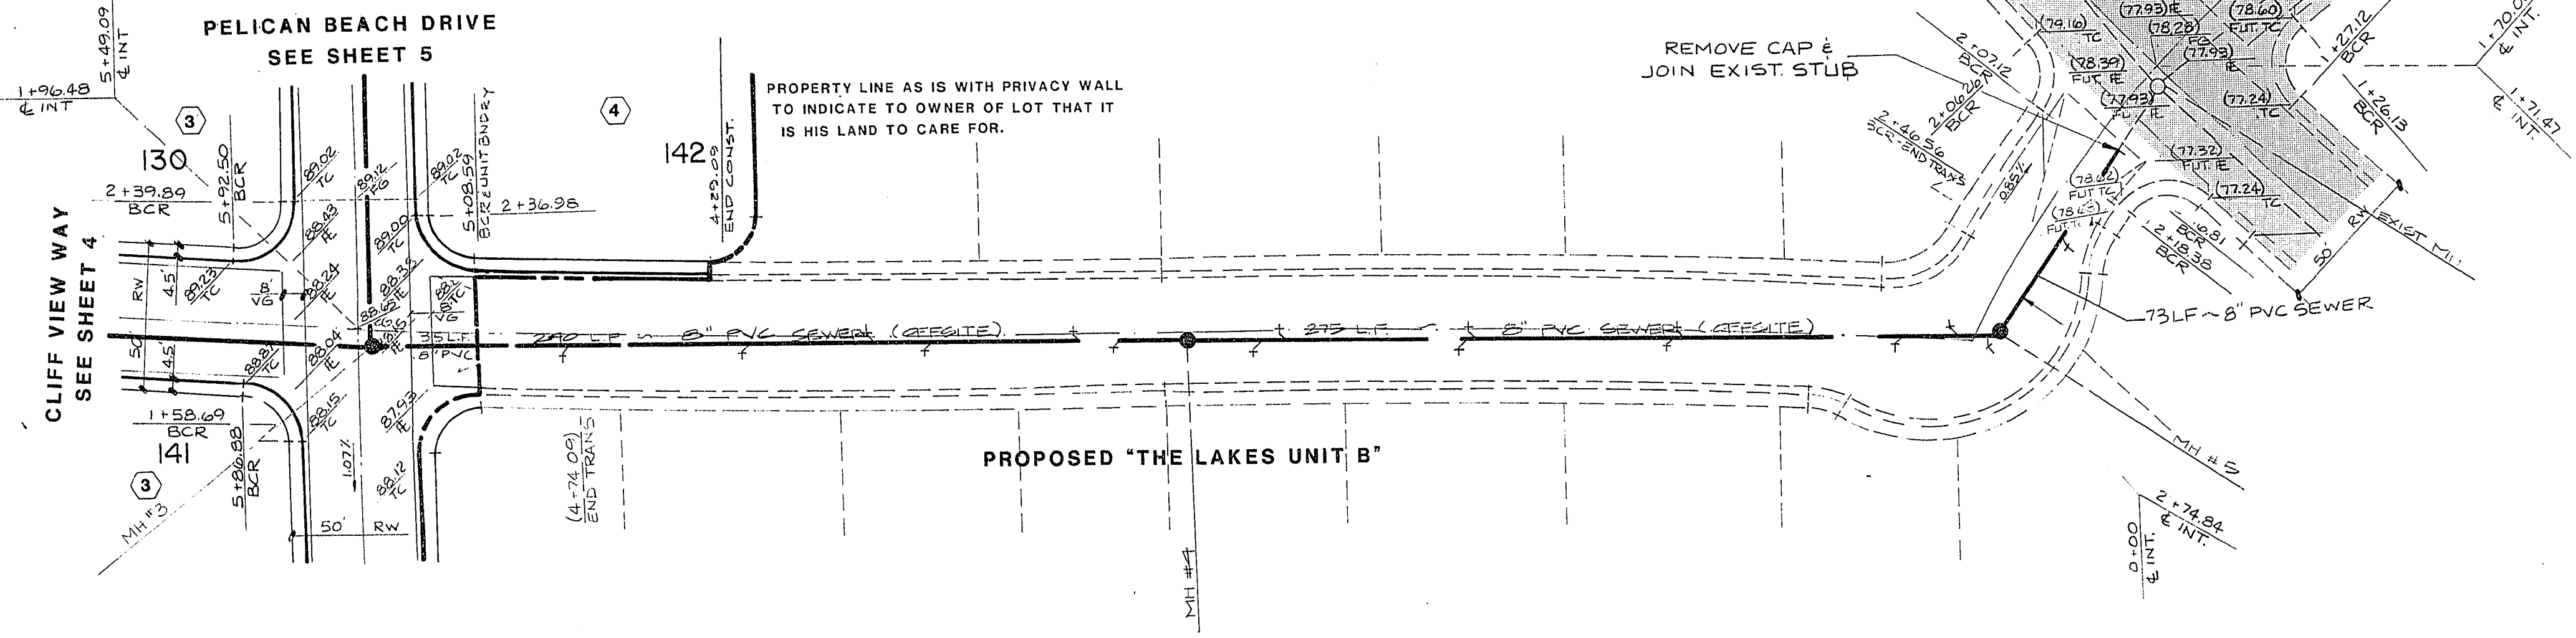

REVISION			
REV	DATE	BY	DESCRIPTION
1	12-13-88	DE	REVISIONS
2	1-17-89	TH	CHART WASTE INJECTION SYSTEM

ES/ENGINEERS & SURVEYORS INC.	PAUL E. VALENTINE, CIVIL ENGINEER
SUBMITTED BY: [Signature]	

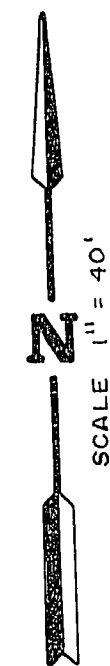

CLIFF VIEW WAY

NOTE: FOR QUANTITIES OF OFFSITE SEWER SEE SHEET 7

SHADED AREA INDICATES
EXISTING STREET IMPROVEMENTS
SEE "THE LAKES UNIT 1"

BENCHMARK
CLARK COUNTY BENCHMARK NO. C105W04:
RAILROAD SPIKE @ INTERSECTION OF
SAHARA AVENUE & DURANGO ROAD.
C.L.V. = 2658.59
C.C. 2659.63

Call before you Dig.
1-800-227-2600
UNDERGROUND SERVICE (USA)

TITLE OFFSITE SEWER PLAN & PROFILE (CLIFF VIEW WAY)	
PROJECT THE LAKES UNIT NO. A	
WO NO. 5109B	BY TB
DATE 11/88	SCALE VERT 1" = 4' HORIZ 1" = 40'
SHEET 6 OF 9 SHEETS	