


| CURVE | DELTA      | RADIUS   | LENGTH | TANGENT |
|-------|------------|----------|--------|---------|
| 1     | 38°13'29"  | 20.00'   | 13.34' | 6.93'   |
| 2     | 38°40'17"  | 25.00'   | 17.31' | 9.02'   |
| 3     | 00°38'34"  | 1128.00' | 12.00' | 6.00'   |
| 4     | 27°58'55"  | 40.00'   | 19.54' | 9.97'   |
| 5     | 29°57'32"  | 40.00'   | 20.92' | 10.70'  |
| 6     | 82°13'18"  | 30.00'   | 48.29' | 31.19'  |
| 7     | 64°43'24"  | 30.00'   | 33.54' | 18.77'  |
| 8     | 14°56'06"  | 150.00'  | 28.84' | 14.51'  |
| 10    | 180°00'00" | 9.83'    | 30.88' | 0.00'   |
| 11    | 03°47'03"  | 640.17'  | 42.28' | 21.15'  |
| 12    | 03°47'03"  | 659.83'  | 43.58' | 21.80'  |
| 24    | 56°55'28"  | 30.00'   | 29.81' | 16.26'  |

| LINE | BEARING     | DISTANCE |
|------|-------------|----------|
| L1   | S77°47'00"W | 17.51'   |
| L2   | N121°3'00"W | 32.00'   |

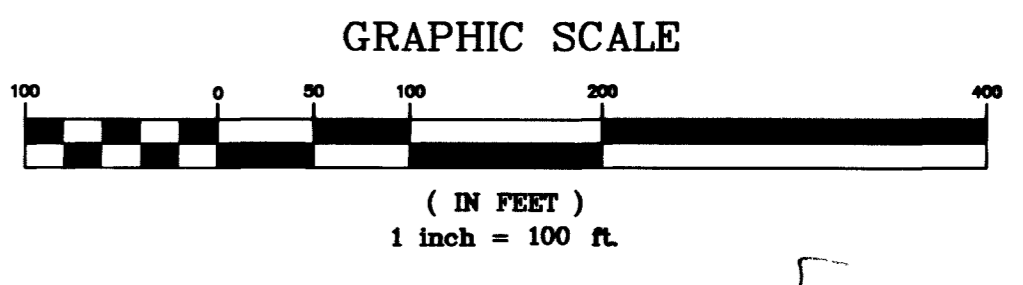

DESIGN: DGS/ALJ  
 DRAWN: SUG  
 CHECK: \_\_\_\_\_  
 ISSUE DATE: \_\_\_\_\_  
 ISSUE EDITOR: \_\_\_\_\_  
 PLOT DATE: 06-26-02  
 PLOT TIME: 15:14:27  
 REVISIONS: REVISION NUMBER, REVISION DESCRIPTION, DATE, DRAWN, APP. DATE, CHECKED, DATE

**G. C. WALLACE, INC.**  
 Engineers/Planners/Surveyors  
 655 SOUTH RAINBOW BLVD./LAS VEGAS, NEVADA 89146  
 SUMMERLIN OFFICE 10000 CHARLESTON BLVD., STE. 130  
 OFFICE: (702) 804-2160 FAX: (702) 804-2295  
 E:\203\unit\_1\map\lmsa\23a\c004.dwg

**SUMMERLIN**  
 VILLAGE 23A UNIT 1 IMPROVEMENTS  
 HORIZONTAL CONTROL PLAN II

SHEET  
**4**  
 107-3374-1

JOB NO. 62023.021

44731 50328