
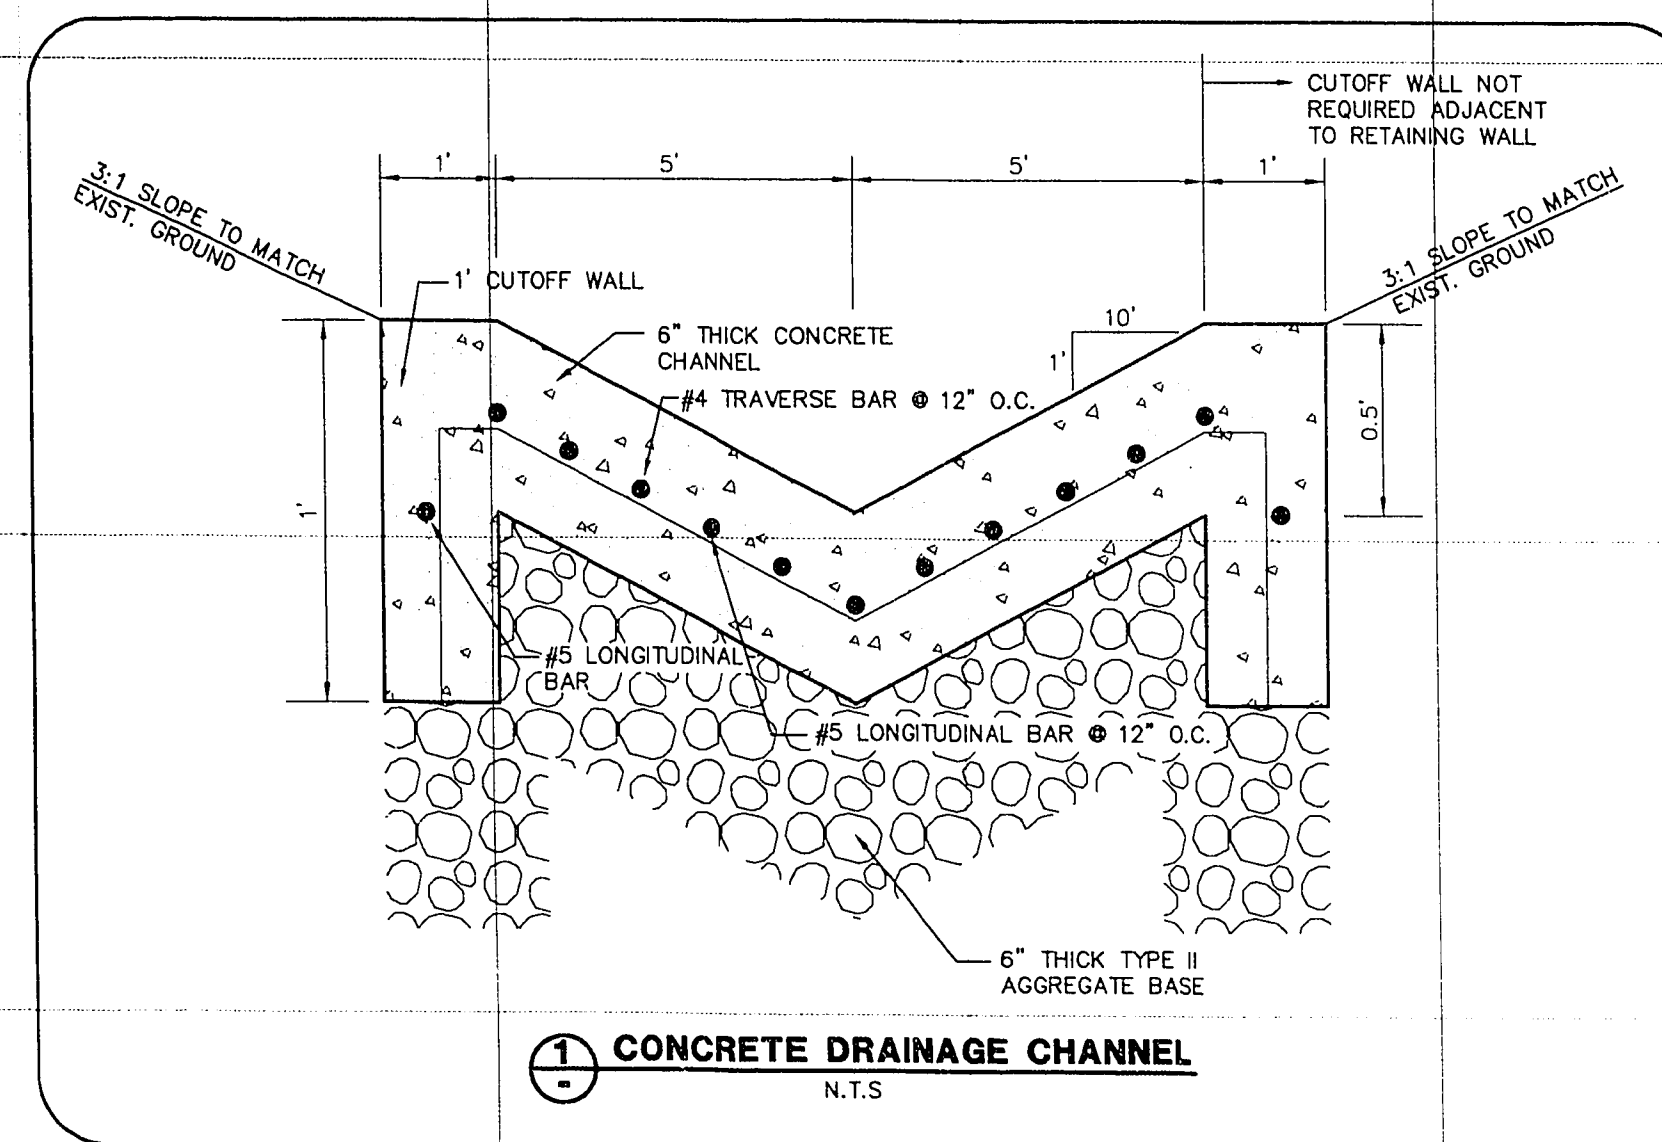
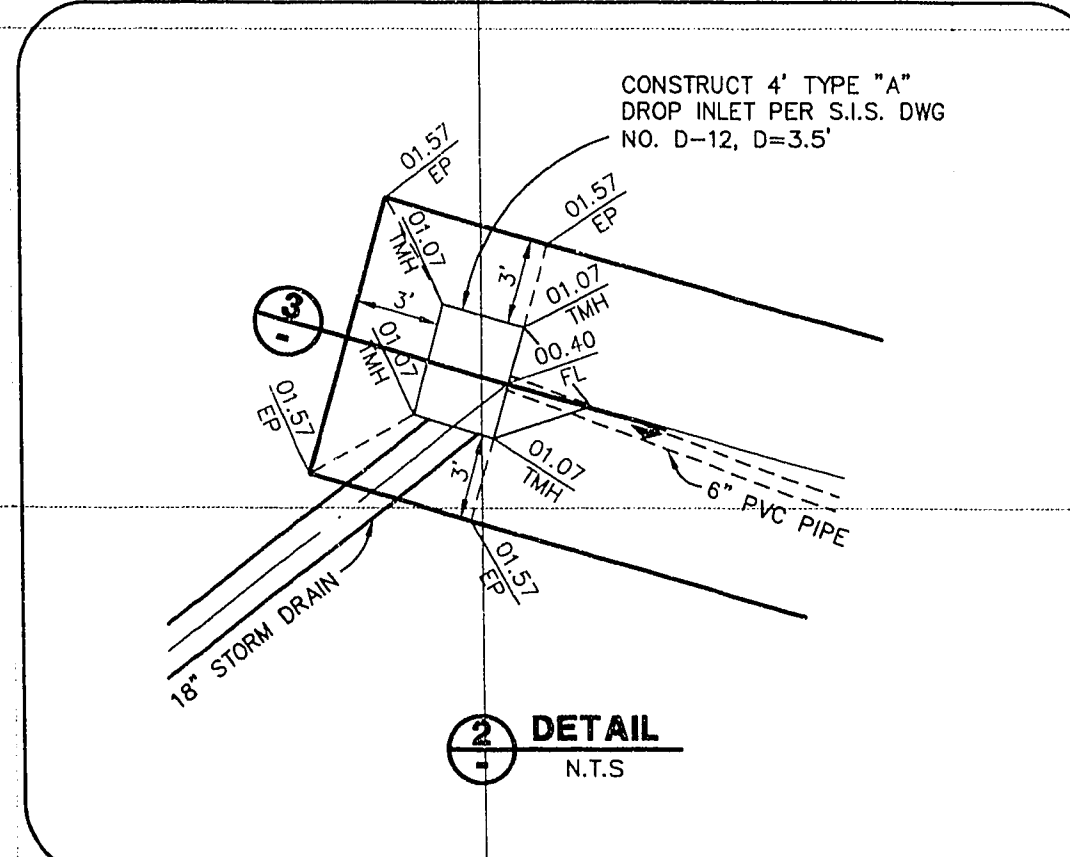


745.010EE

PLOTTED: 09/28/95
TER2-SD2.DWG

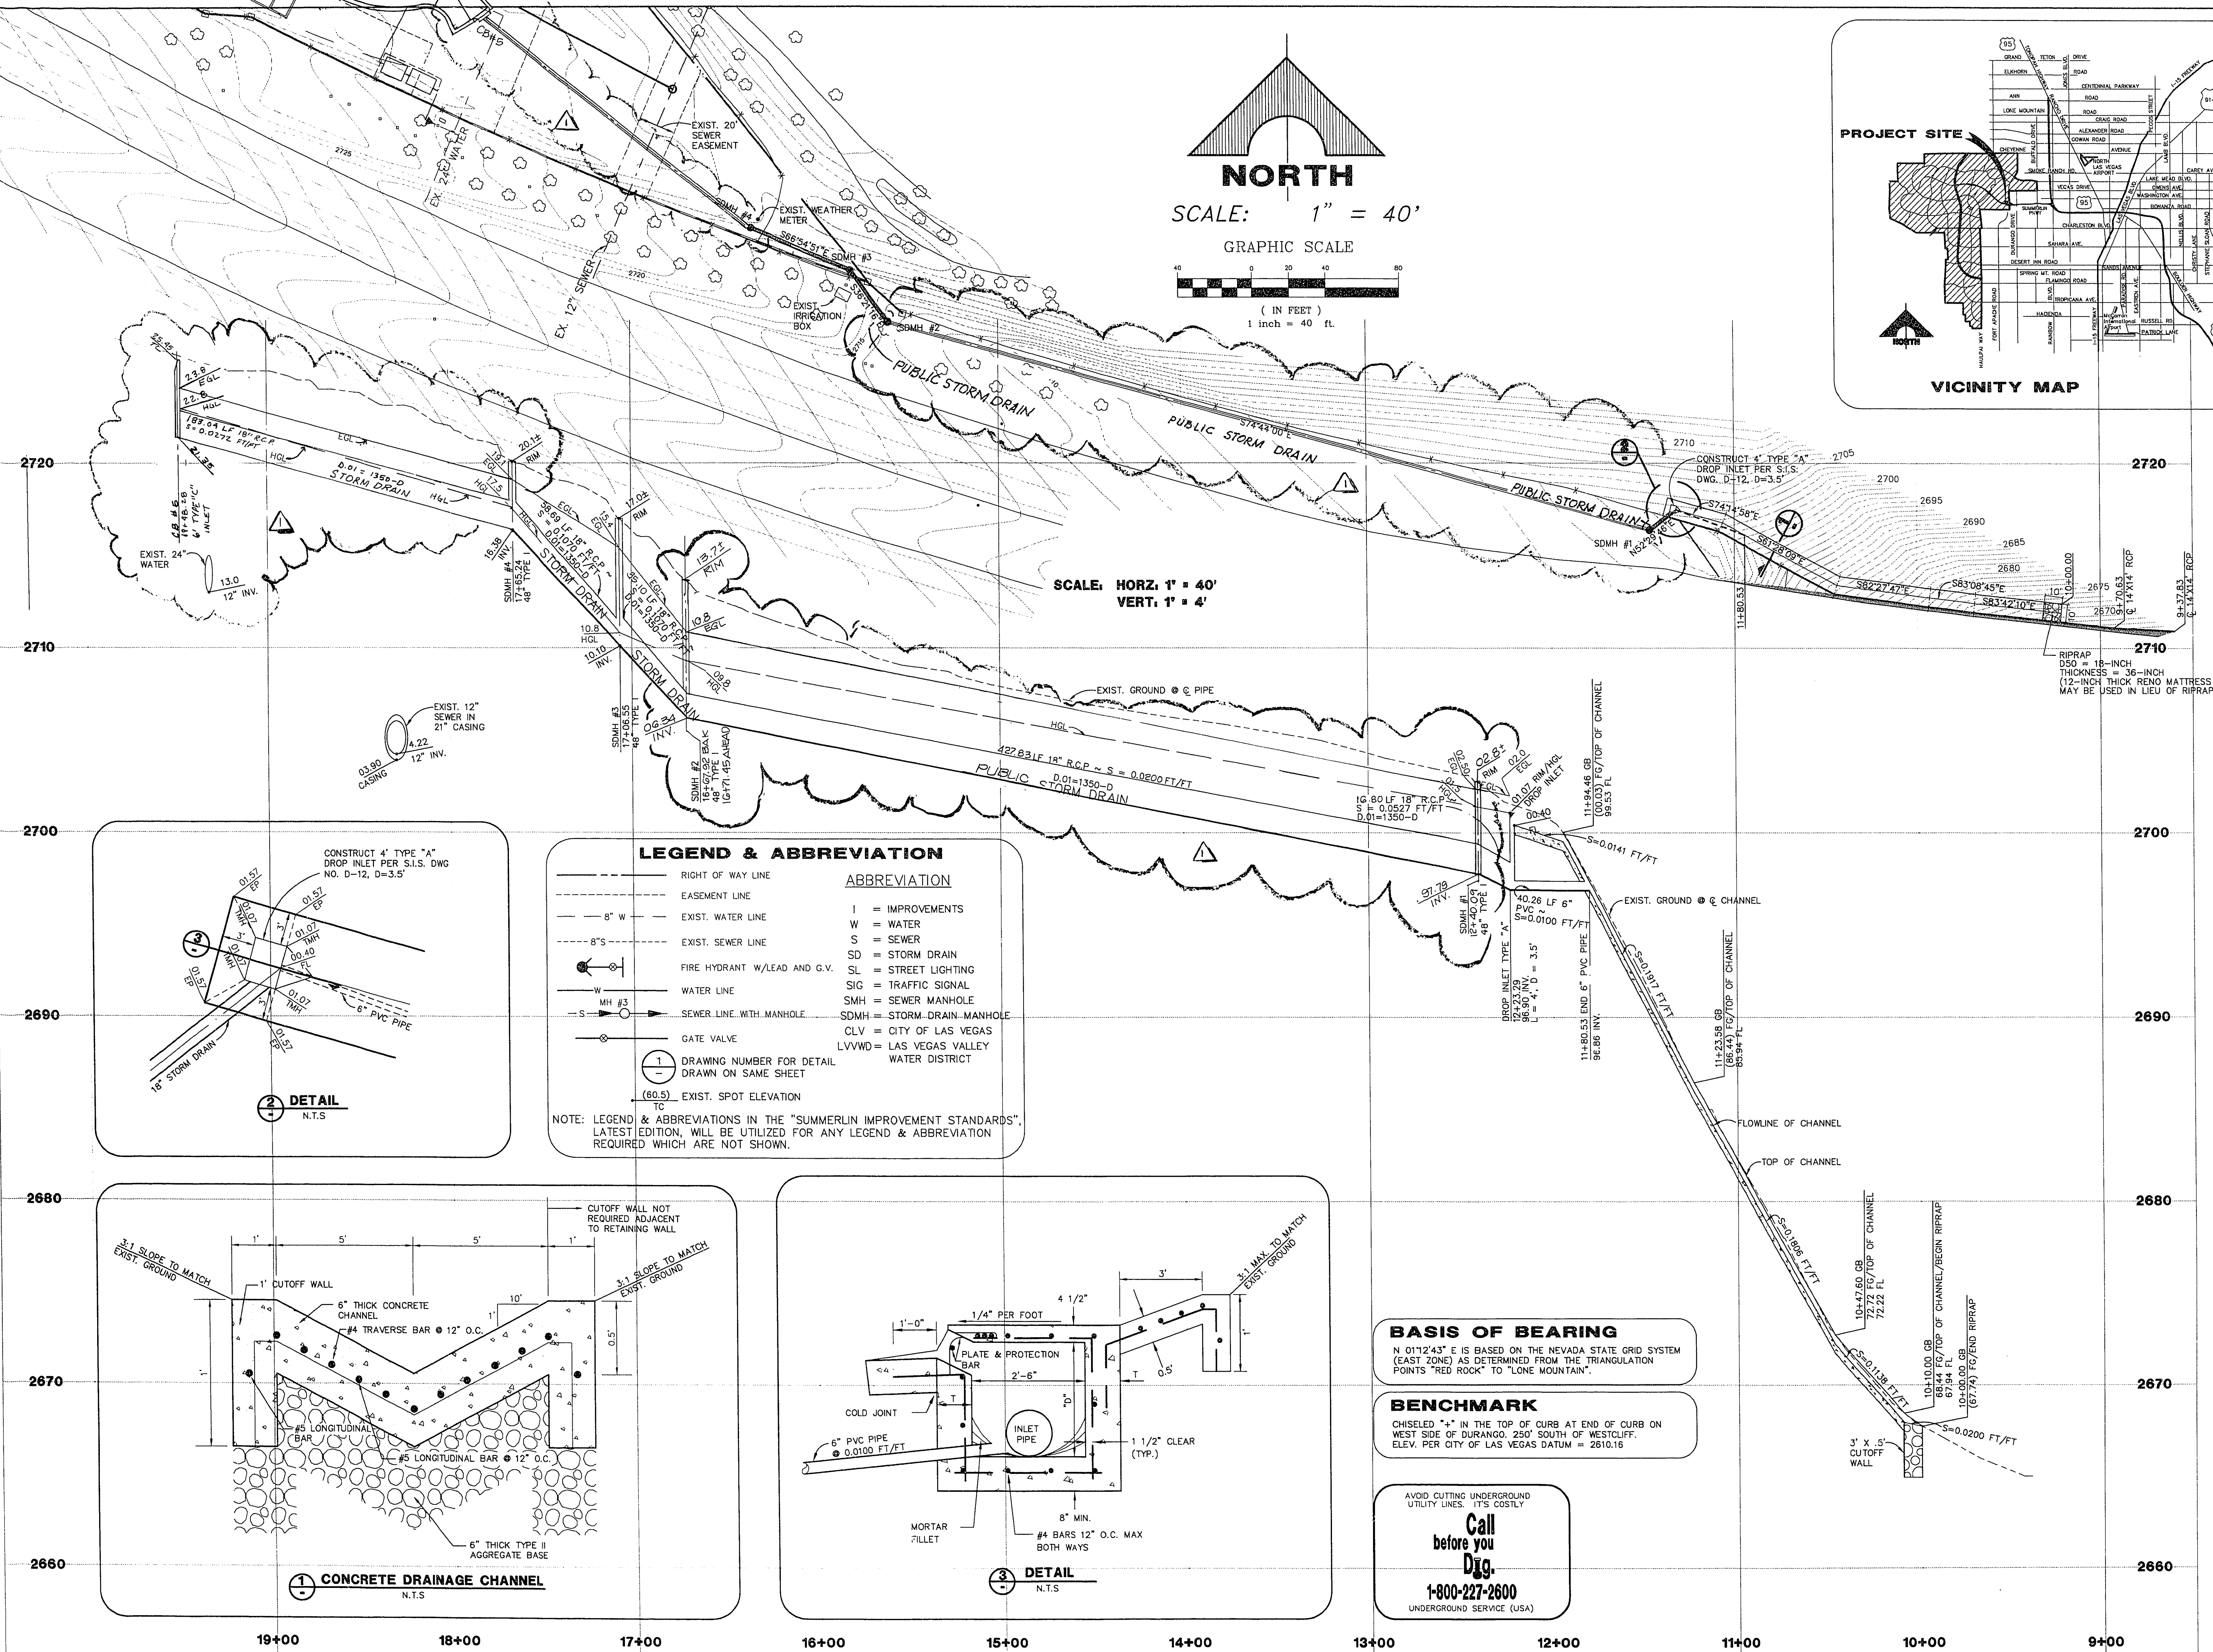


LEGEND & ABBREVIATION

---	RIGHT OF WAY LINE		
---	EASEMENT LINE		
---	EXIST. WATER LINE		
---	EXIST. SEWER LINE		
---	FIRE HYDRANT W/LEAD AND G.V.		
---	WATER LINE		
---	MH #3		
---	SEWER LINE WITH MANHOLE		
---	GATE VALVE		
(60.5)	DRAWING NUMBER FOR DETAIL DRAWN ON SAME SHEET		
---	EXIST. SPOT ELEVATION		

ABBREVIATION

I	= IMPROVEMENTS
W	= WATER
S	= SEWER
SD	= STORM DRAIN
SL	= STREET LIGHTING
SIG	= TRAFFIC SIGNAL
SMH	= SEWER MANHOLE
SDMH	= STORM DRAIN MANHOLE
CLV	= CITY OF LAS VEGAS
LVVWD	= LAS VEGAS VALLEY WATER DISTRICT



NOTE: LEGEND & ABBREVIATIONS IN THE "SUMMERLIN IMPROVEMENT STANDARDS", LATEST EDITION, WILL BE UTILIZED FOR ANY LEGEND & ABBREVIATION REQUIRED WHICH ARE NOT SHOWN.

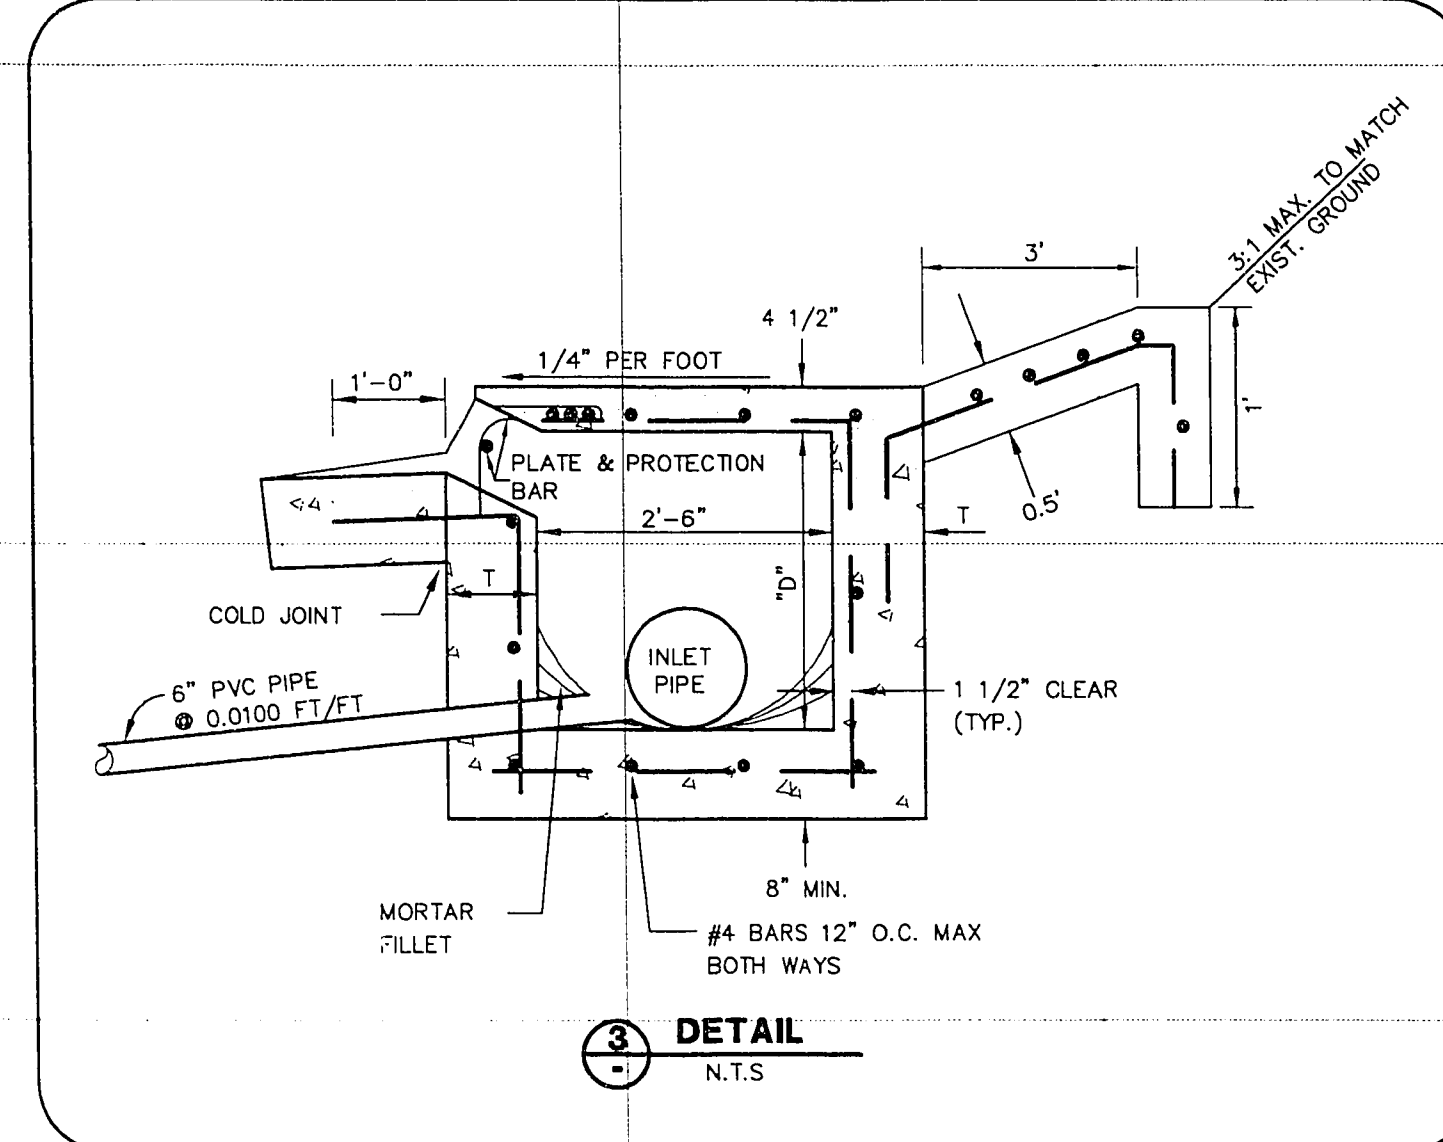

BASIS OF BEARING
N 01°12'43" E IS BASED ON THE NEVADA STATE GRID SYSTEM (EAST ZONE) AS DETERMINED FROM THE TRIANGULATION POINTS "RED ROCK" TO "LOVE MOUNTAIN".

BENCHMARK
CHISELED "X" IN THE TOP OF CURB AT END OF CURB ON WEST SIDE OF DURANGO, 250' SOUTH OF WESTCLIFF. ELEV. PER CITY OF LAS VEGAS DATUM = 2610.16

AVOID CUTTING UNDERGROUND UTILITY LINES. IT'S COSTLY.
Call before you Dig.
1-800-227-2600
UNDERGROUND SERVICE (USA)

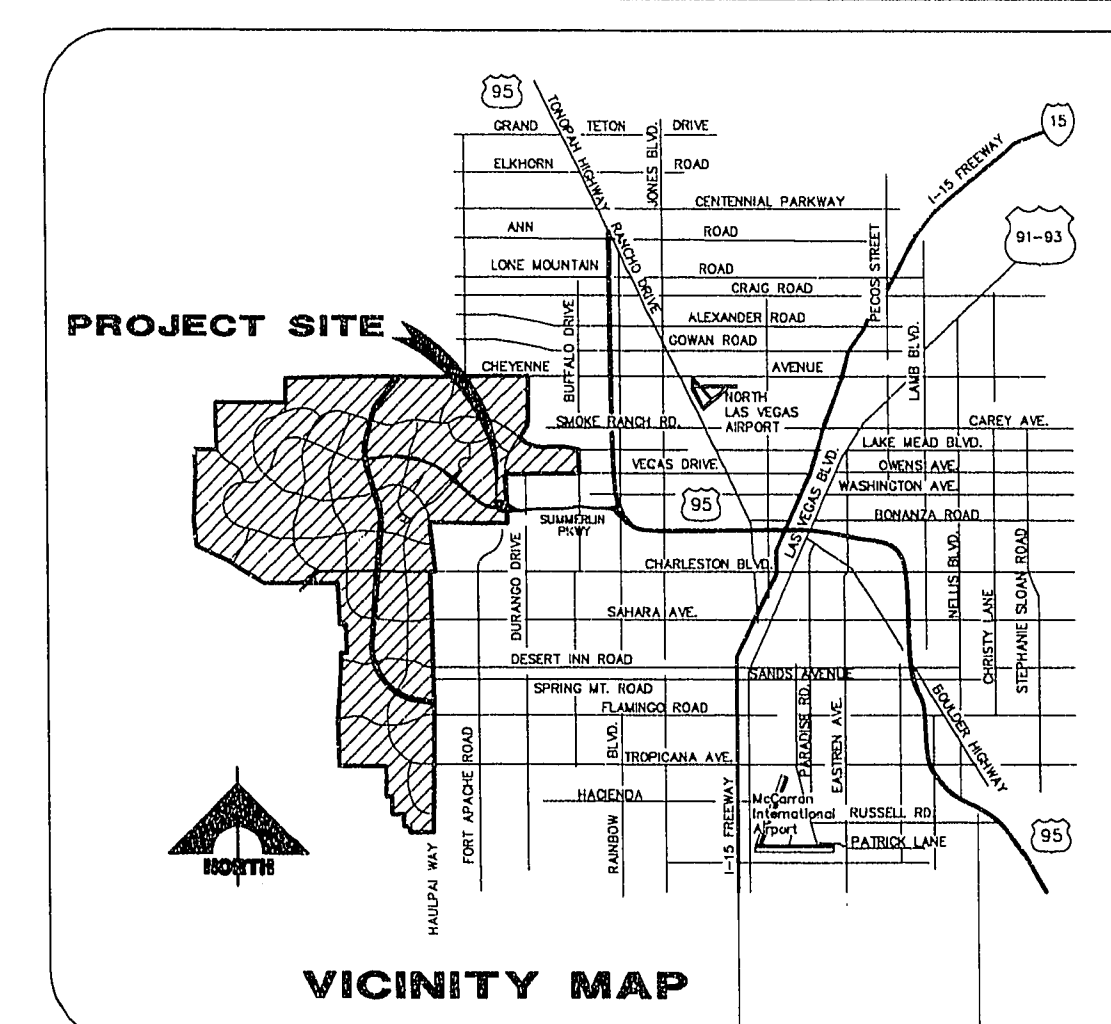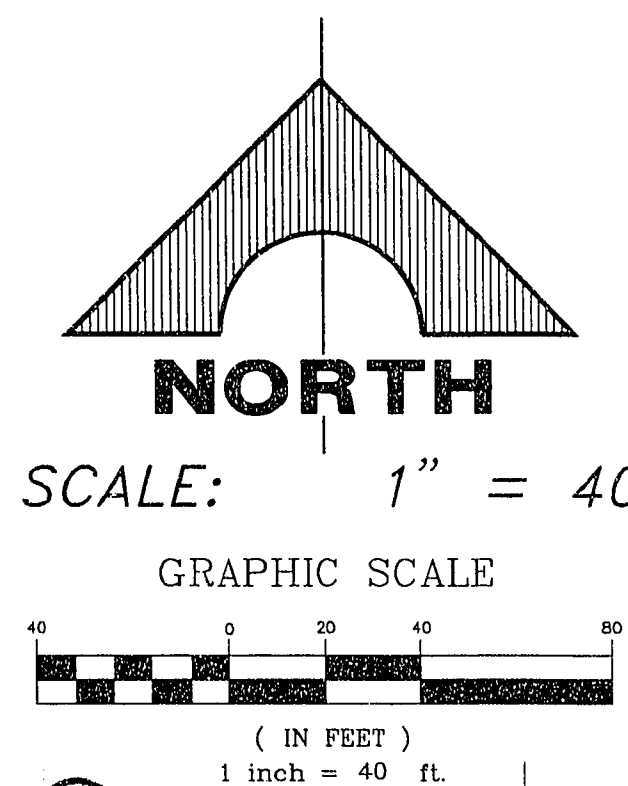

THE TERRACES II IN THE HILLS AT SUMMERLIN STORM DRAIN OUTFALL	
SHEET C8	
OF 9 SHEETS	
RECOMMENDED SCOTT H. WALLACE, INC. ENGINEERING/ARCHITECTURE	DATE 09/28/95 NO. 35 DATE 09/28/95
1555 SOUTH RANDOLPH BLVD., LAS VEGAS, NEVADA 89102 (702) 363-1200	

11-14-76 327Y-4327-2