



APN 138-28-801-002  
 EXISTING ANGEL PARK  
 PER CLV DWG. NO. 650.14

EXISTING HOTEL/CASINO  
 PER CLV DWG. NO. 107-V3098

APN 138-28-201-003  
 EXISTING HOTEL/CASINO  
 PER CLV DWG. NO. 107-V0988

FOR CONTINUATION  
 SEE SHEET C-5

FOR CONTINUATION  
 SEE SHEET C-6

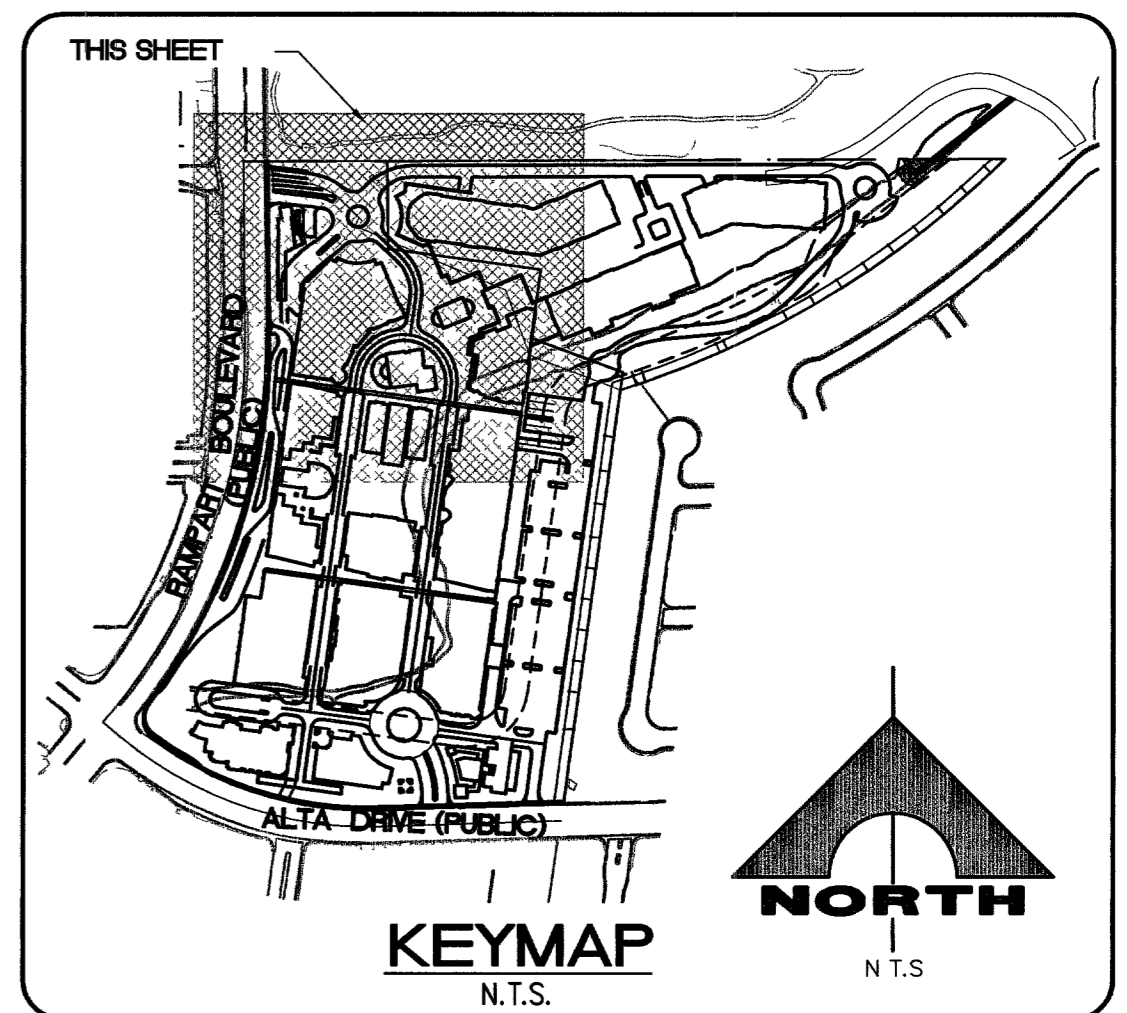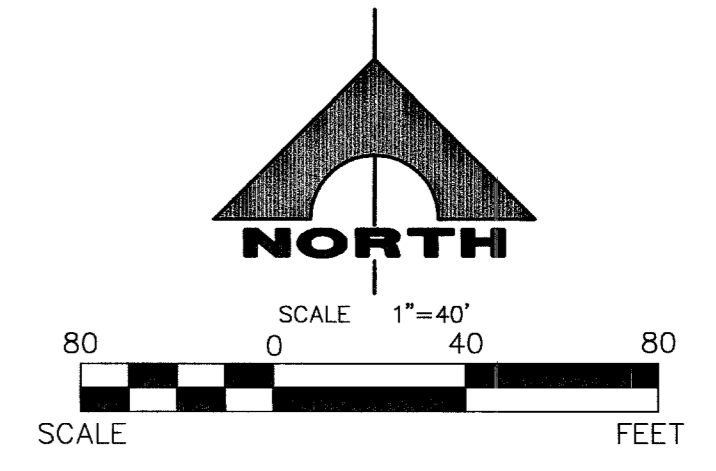

**BASIS OF BEARING**

SOUTH 00°32'07" EAST, BEING THE BEARING OF THE CENTERLINE OF "RAMPART BOULEVARD" AS SHOWN BY MAP THEREOF ON FILE IN FILE 64, PAGE 93 OF SURVEYS IN THE COUNTY RECORDER'S OFFICE, CLARK COUNTY, NEVADA, LYING WITHIN THE NORTH HALF (N 1/2) OF SECTION 32, TOWNSHIP 20 SOUTH, RANGE 60 EAST, M.D.M., CITY OF LAS VEGAS, CLARK COUNTY, NEVADA.

**BENCHMARK**

RIVET AND PLATE IN TOP OF CURB ● TOWN CENTER AND VILLAGE CENTER ON WEST EDGE OF ROUNDABOUT.  
 CITY OF LAS VEGAS BENCHMARK 0LV00 3226  
 LOCATED ON THE NORTHEAST CORNER OF ALTA DR. AND UPPER HILL.  
 NAVD 89 ELEVATION = 814.1281 METERS, 2671.02 FEET  
 SUMMERLIN ELEVATION: 2726.11 FEET  
 NOTE: ADD 2.27' TO THE CURRENTLY USED SUMMERLIN BENCHMARK TO EQUAL TO THE APPROVED CITY OF LAS VEGAS BENCHMARK.

**NOTE:**

ALL DIMENSIONS ARE TO BACK OF CURB OR FACE OF BUILDING UNLESS OTHERWISE NOTED.

TOTAL PARKING SPACES = 9  
 TOTAL HANDICAP PARKING SPACES = 1

Avoid cutting underground utility lines. It's costly.  
**Call before you Dig.**  
 1-800-227-2600  
 UNDERGROUND SERVICE (USA)

AVOID HITTING OVERHEAD POWER LINES. IT'S COSTLY.  
**CALL BEFORE YOU DO OVERHEAD**  
 1-702-227-2929

Call before you UnderGround  
 1-702-455-7511  
 1-702-229-6611

DESIGN	DRAWN	CHECKED	ISSUE DATE	ISSUE EDITOR	PLOT DATE	REV.	DATE	DESCRIPTION
					12-18-06			

**THE VILLAGE AT QUEENSRIDGE**  
 BUILDING 18  
 MOSS DG A/E OF NEVADA, LTD.  
**HORIZONTAL PLAN 1**