



NO.	DATE	DESCRIPTION
1	05-22-01	ISSUE DATE
2	11-09-01	REVISION

DESIGN: JJJ
 DRAWN: JJJ
 CHECK: BAH
 ISSUE DATE: 05-22-01
 PLOT DATE: 05-22-01
 PLOT TIME: 11:49:41
 Johnson

G. C. WALLACE, INC.
 Engineering/Architecture
 1535 SOUTH RANCHO BLVD., SUITE 100
 LAS VEGAS, NEVADA 89146
 TELEPHONE: (702) 894-2000 FAX: (702) 894-2289
 E: V20.Units3.king@wallacegcpa.com V20.SCADS.dwg

SHEET
45
 45 OF 54 SHEETS

JOB NO. 62020.223

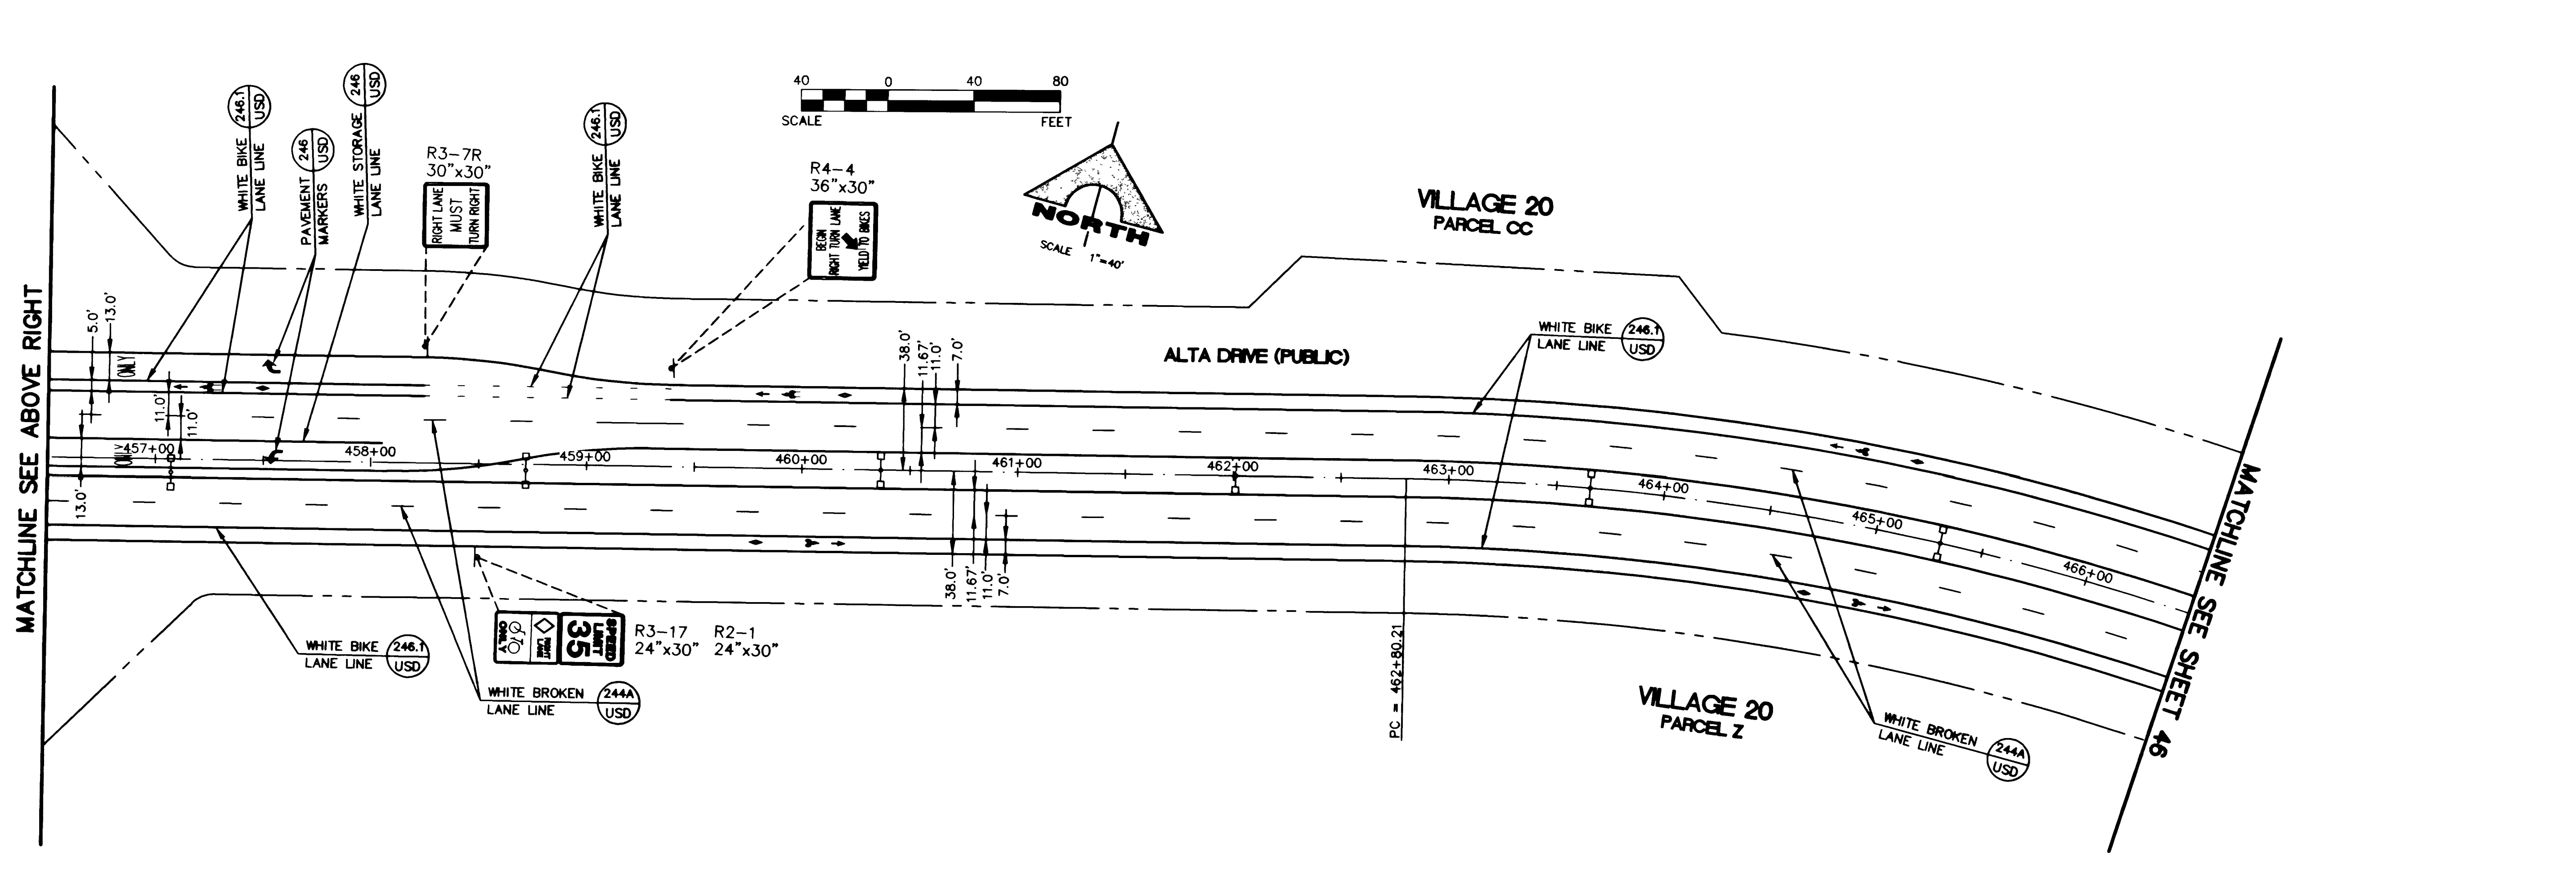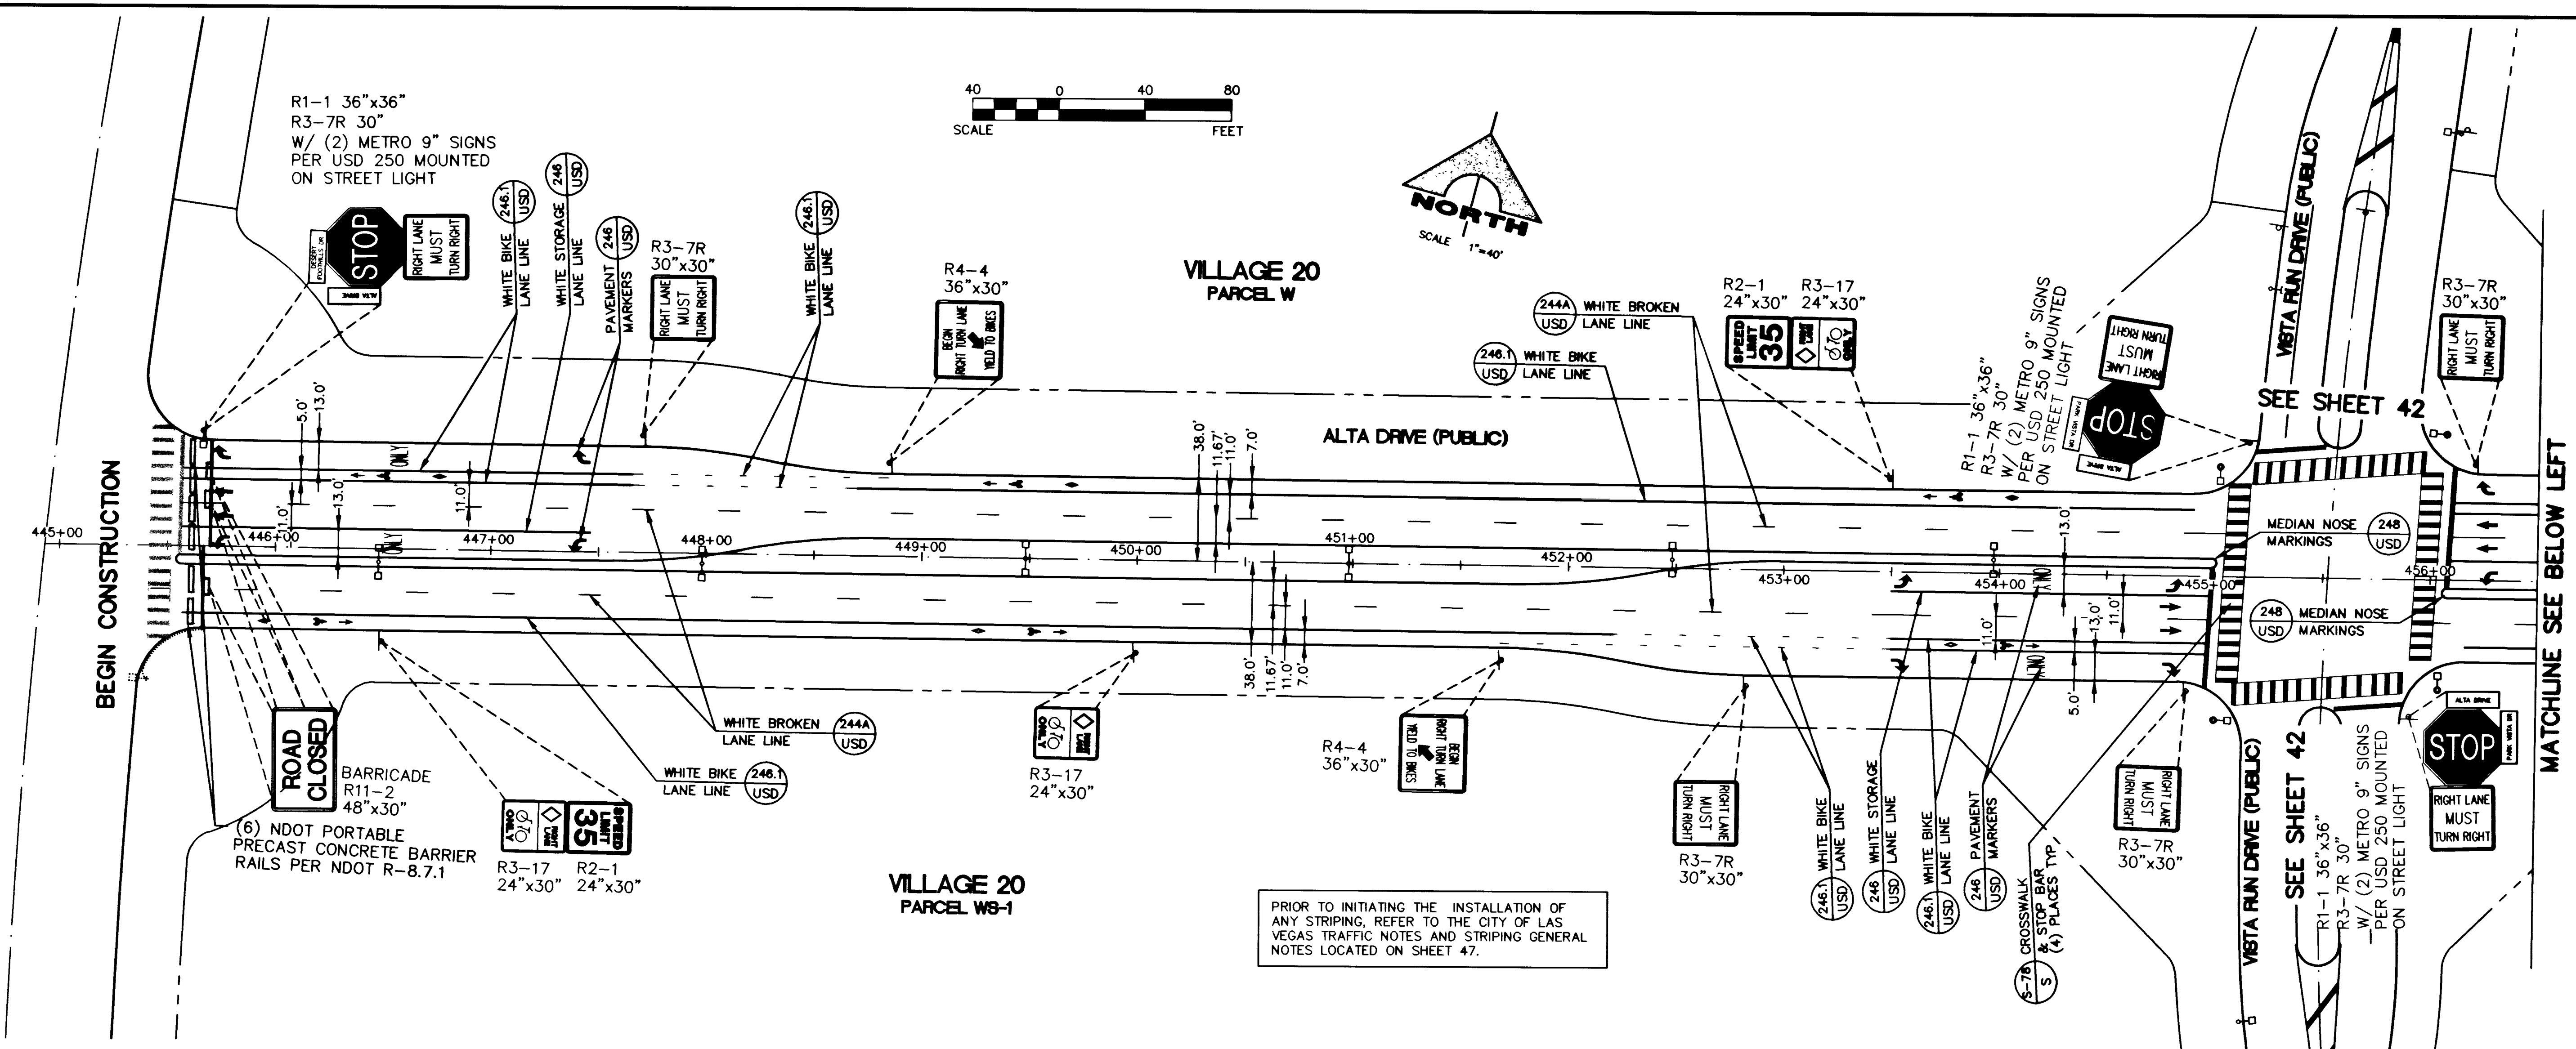

33/81

107-V 3459