
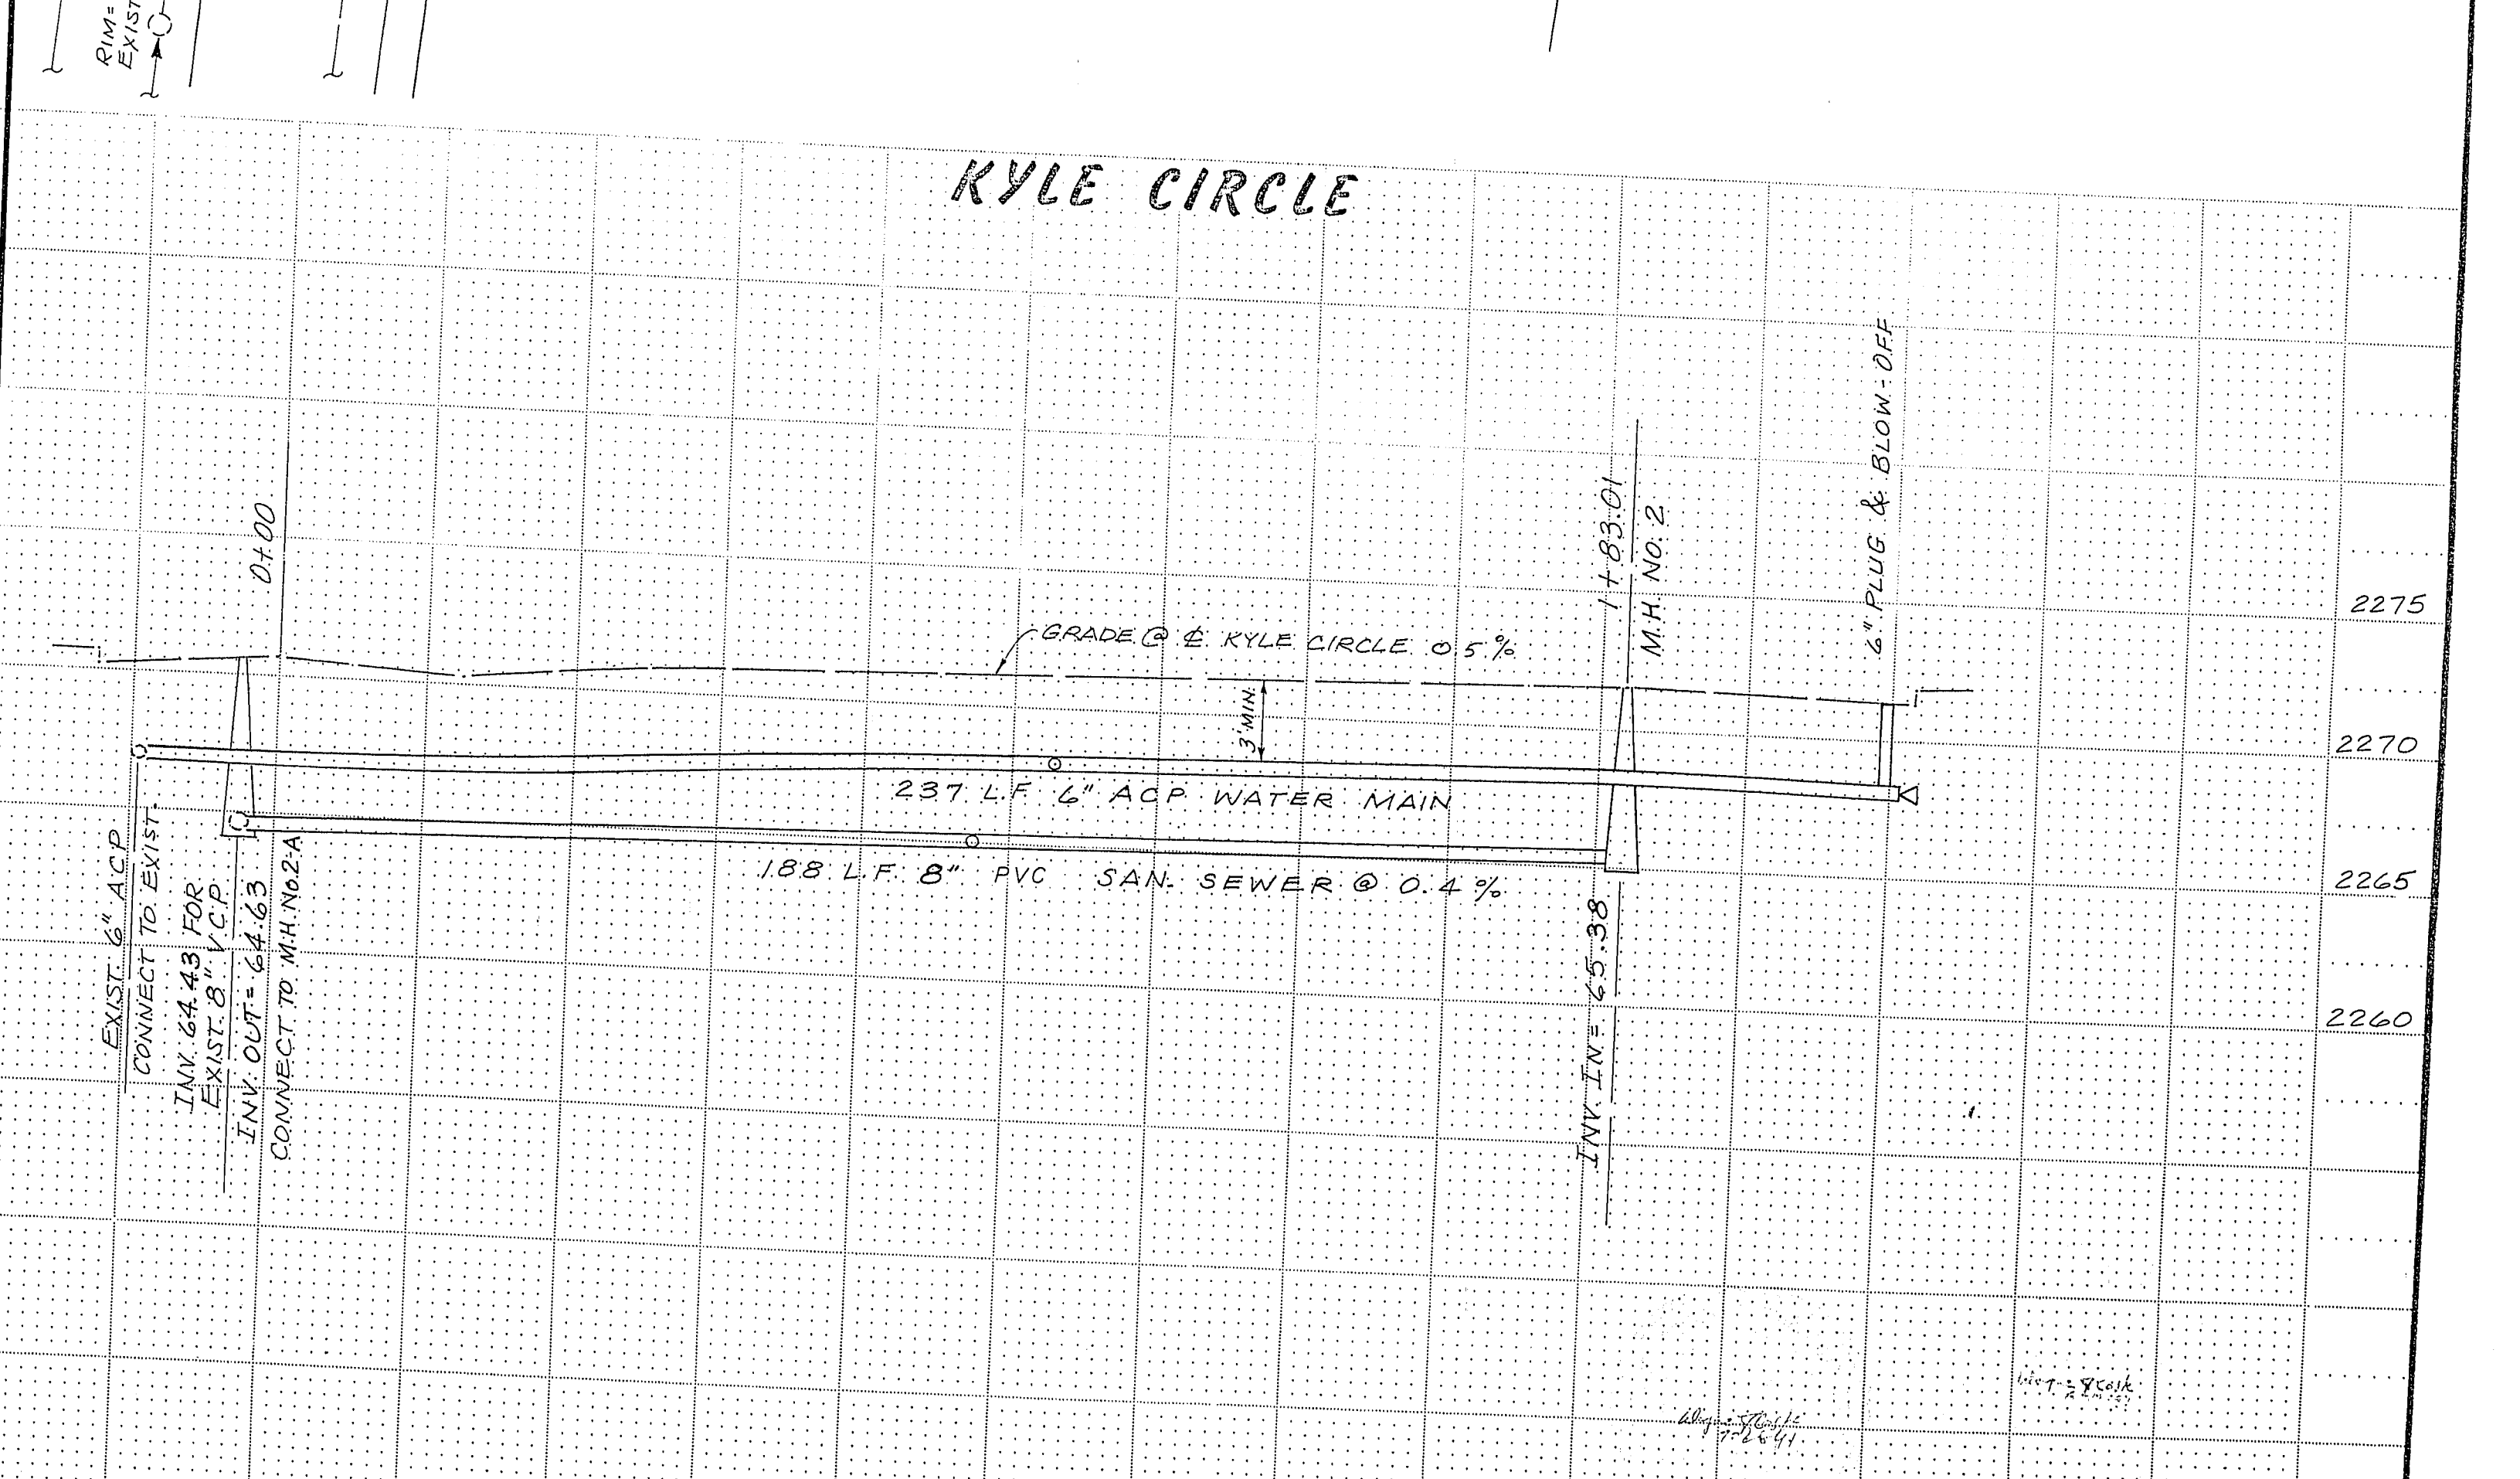
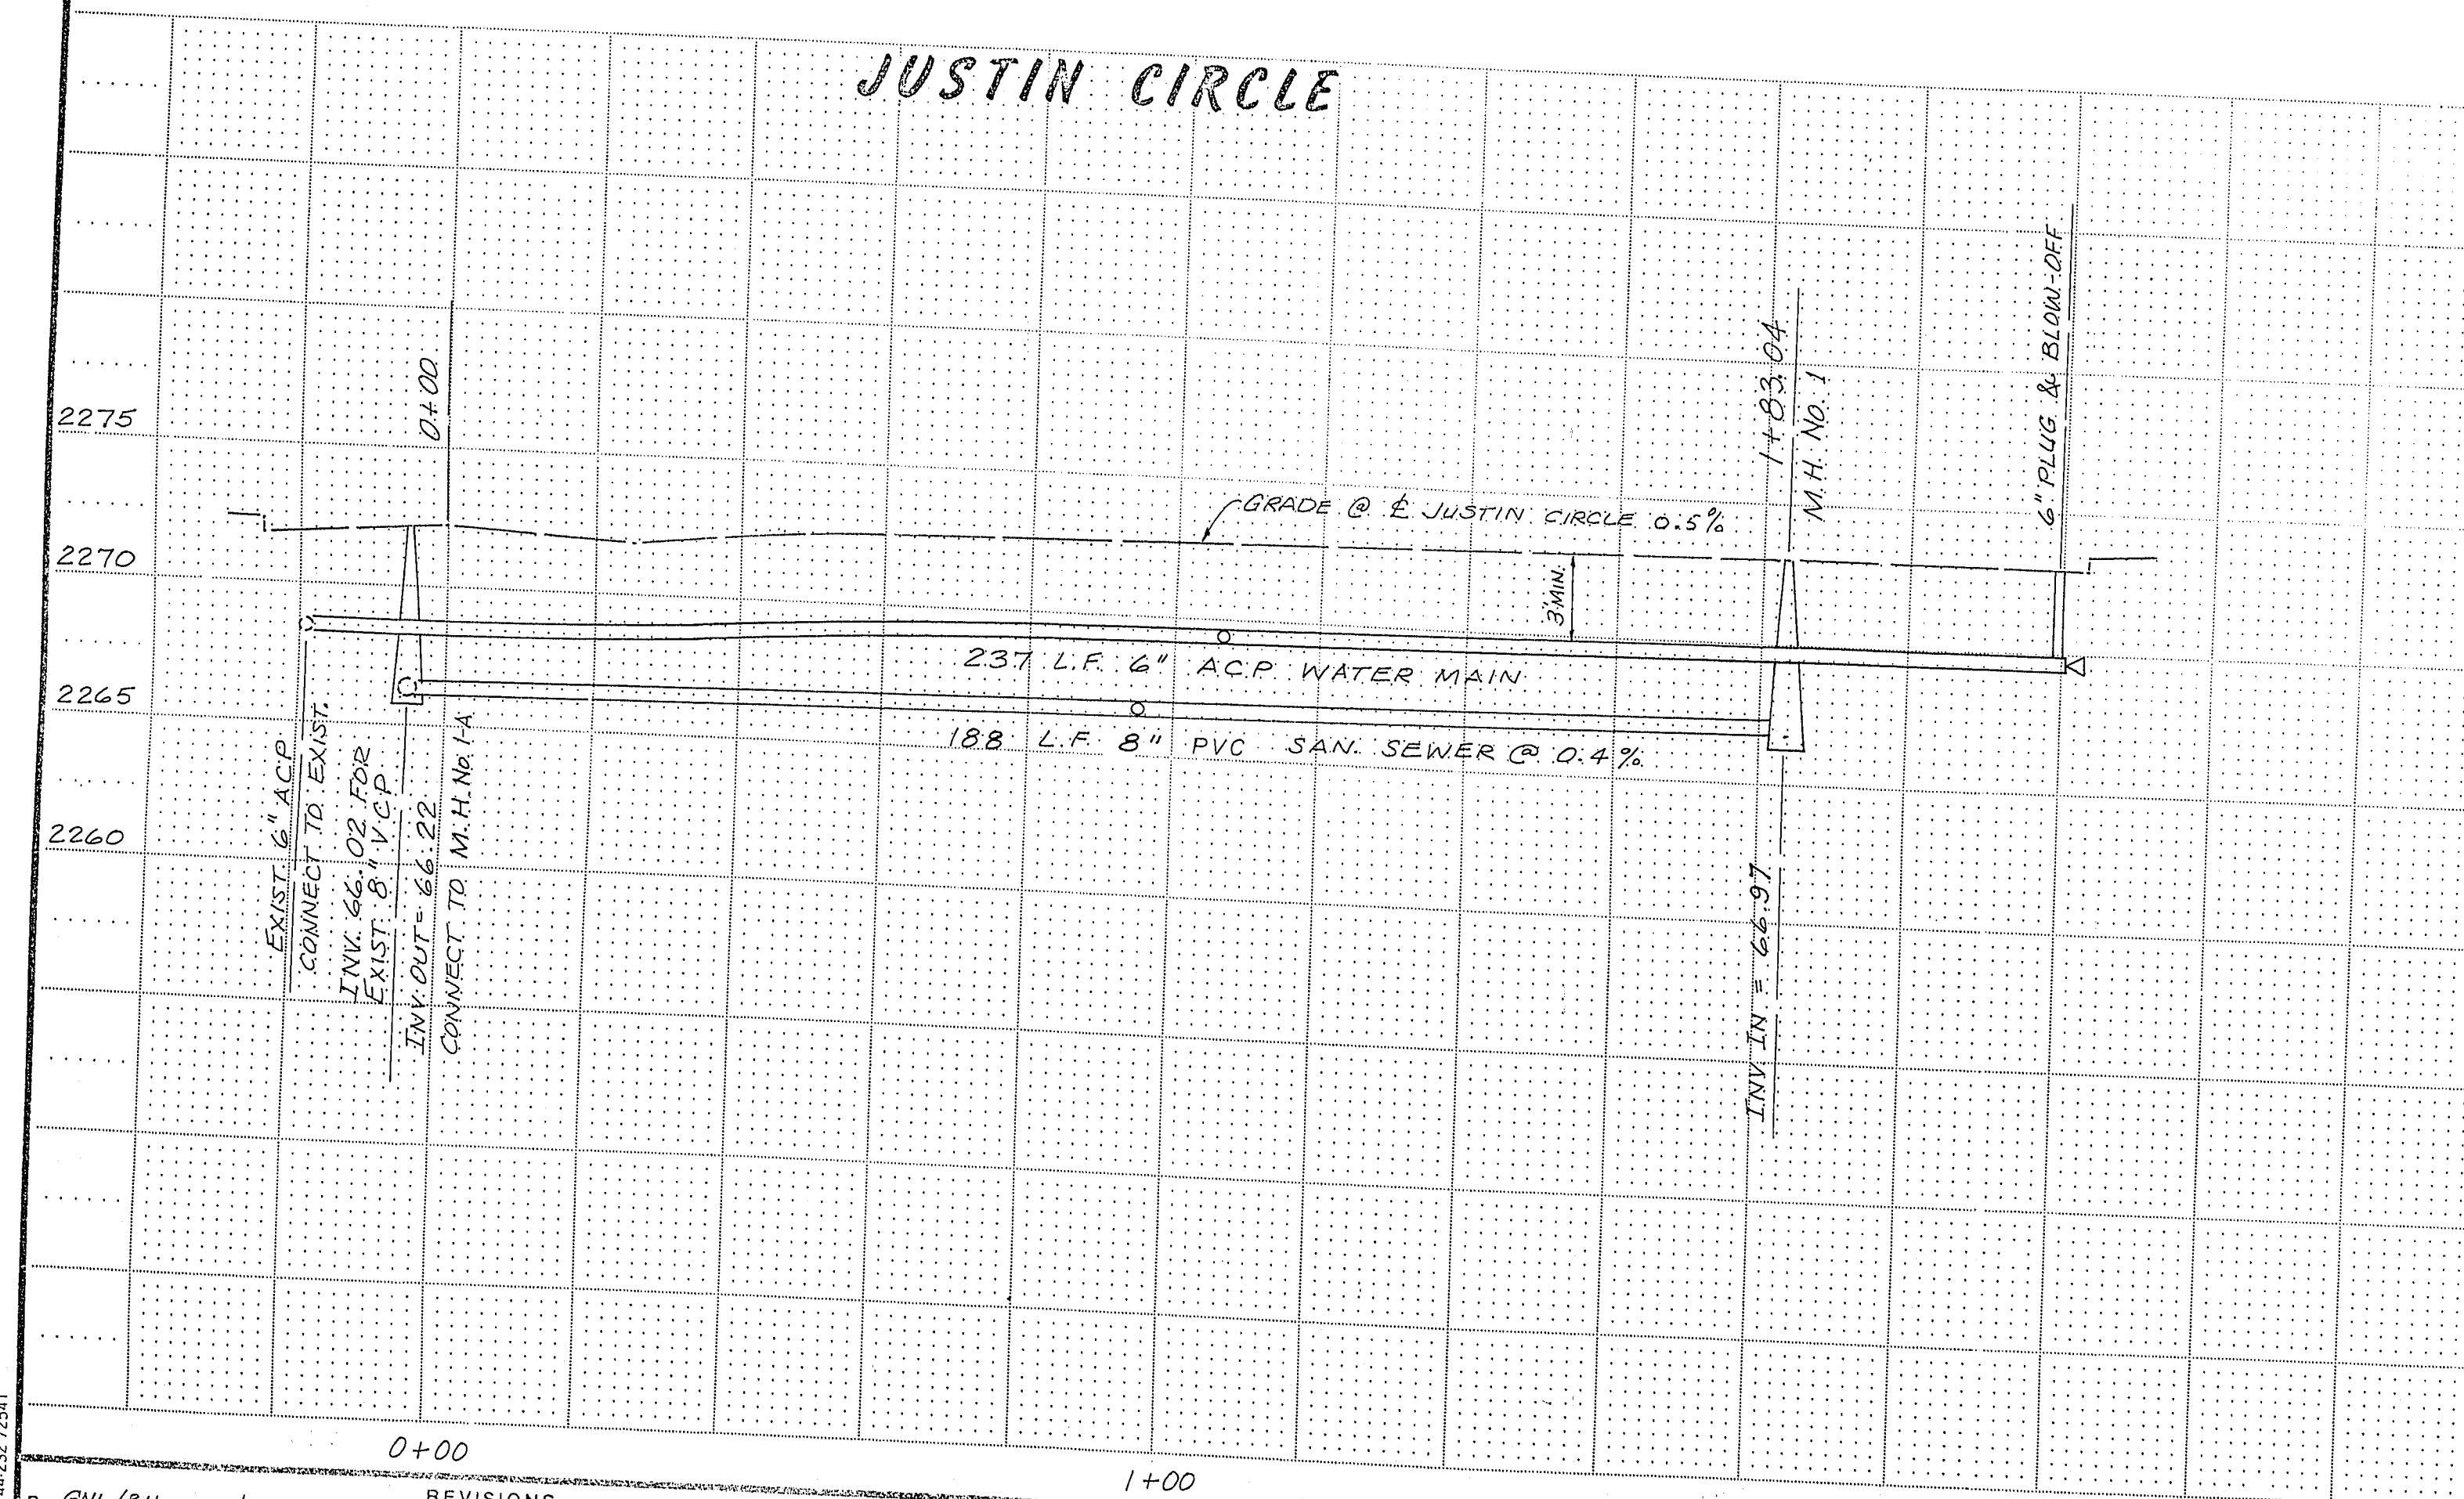
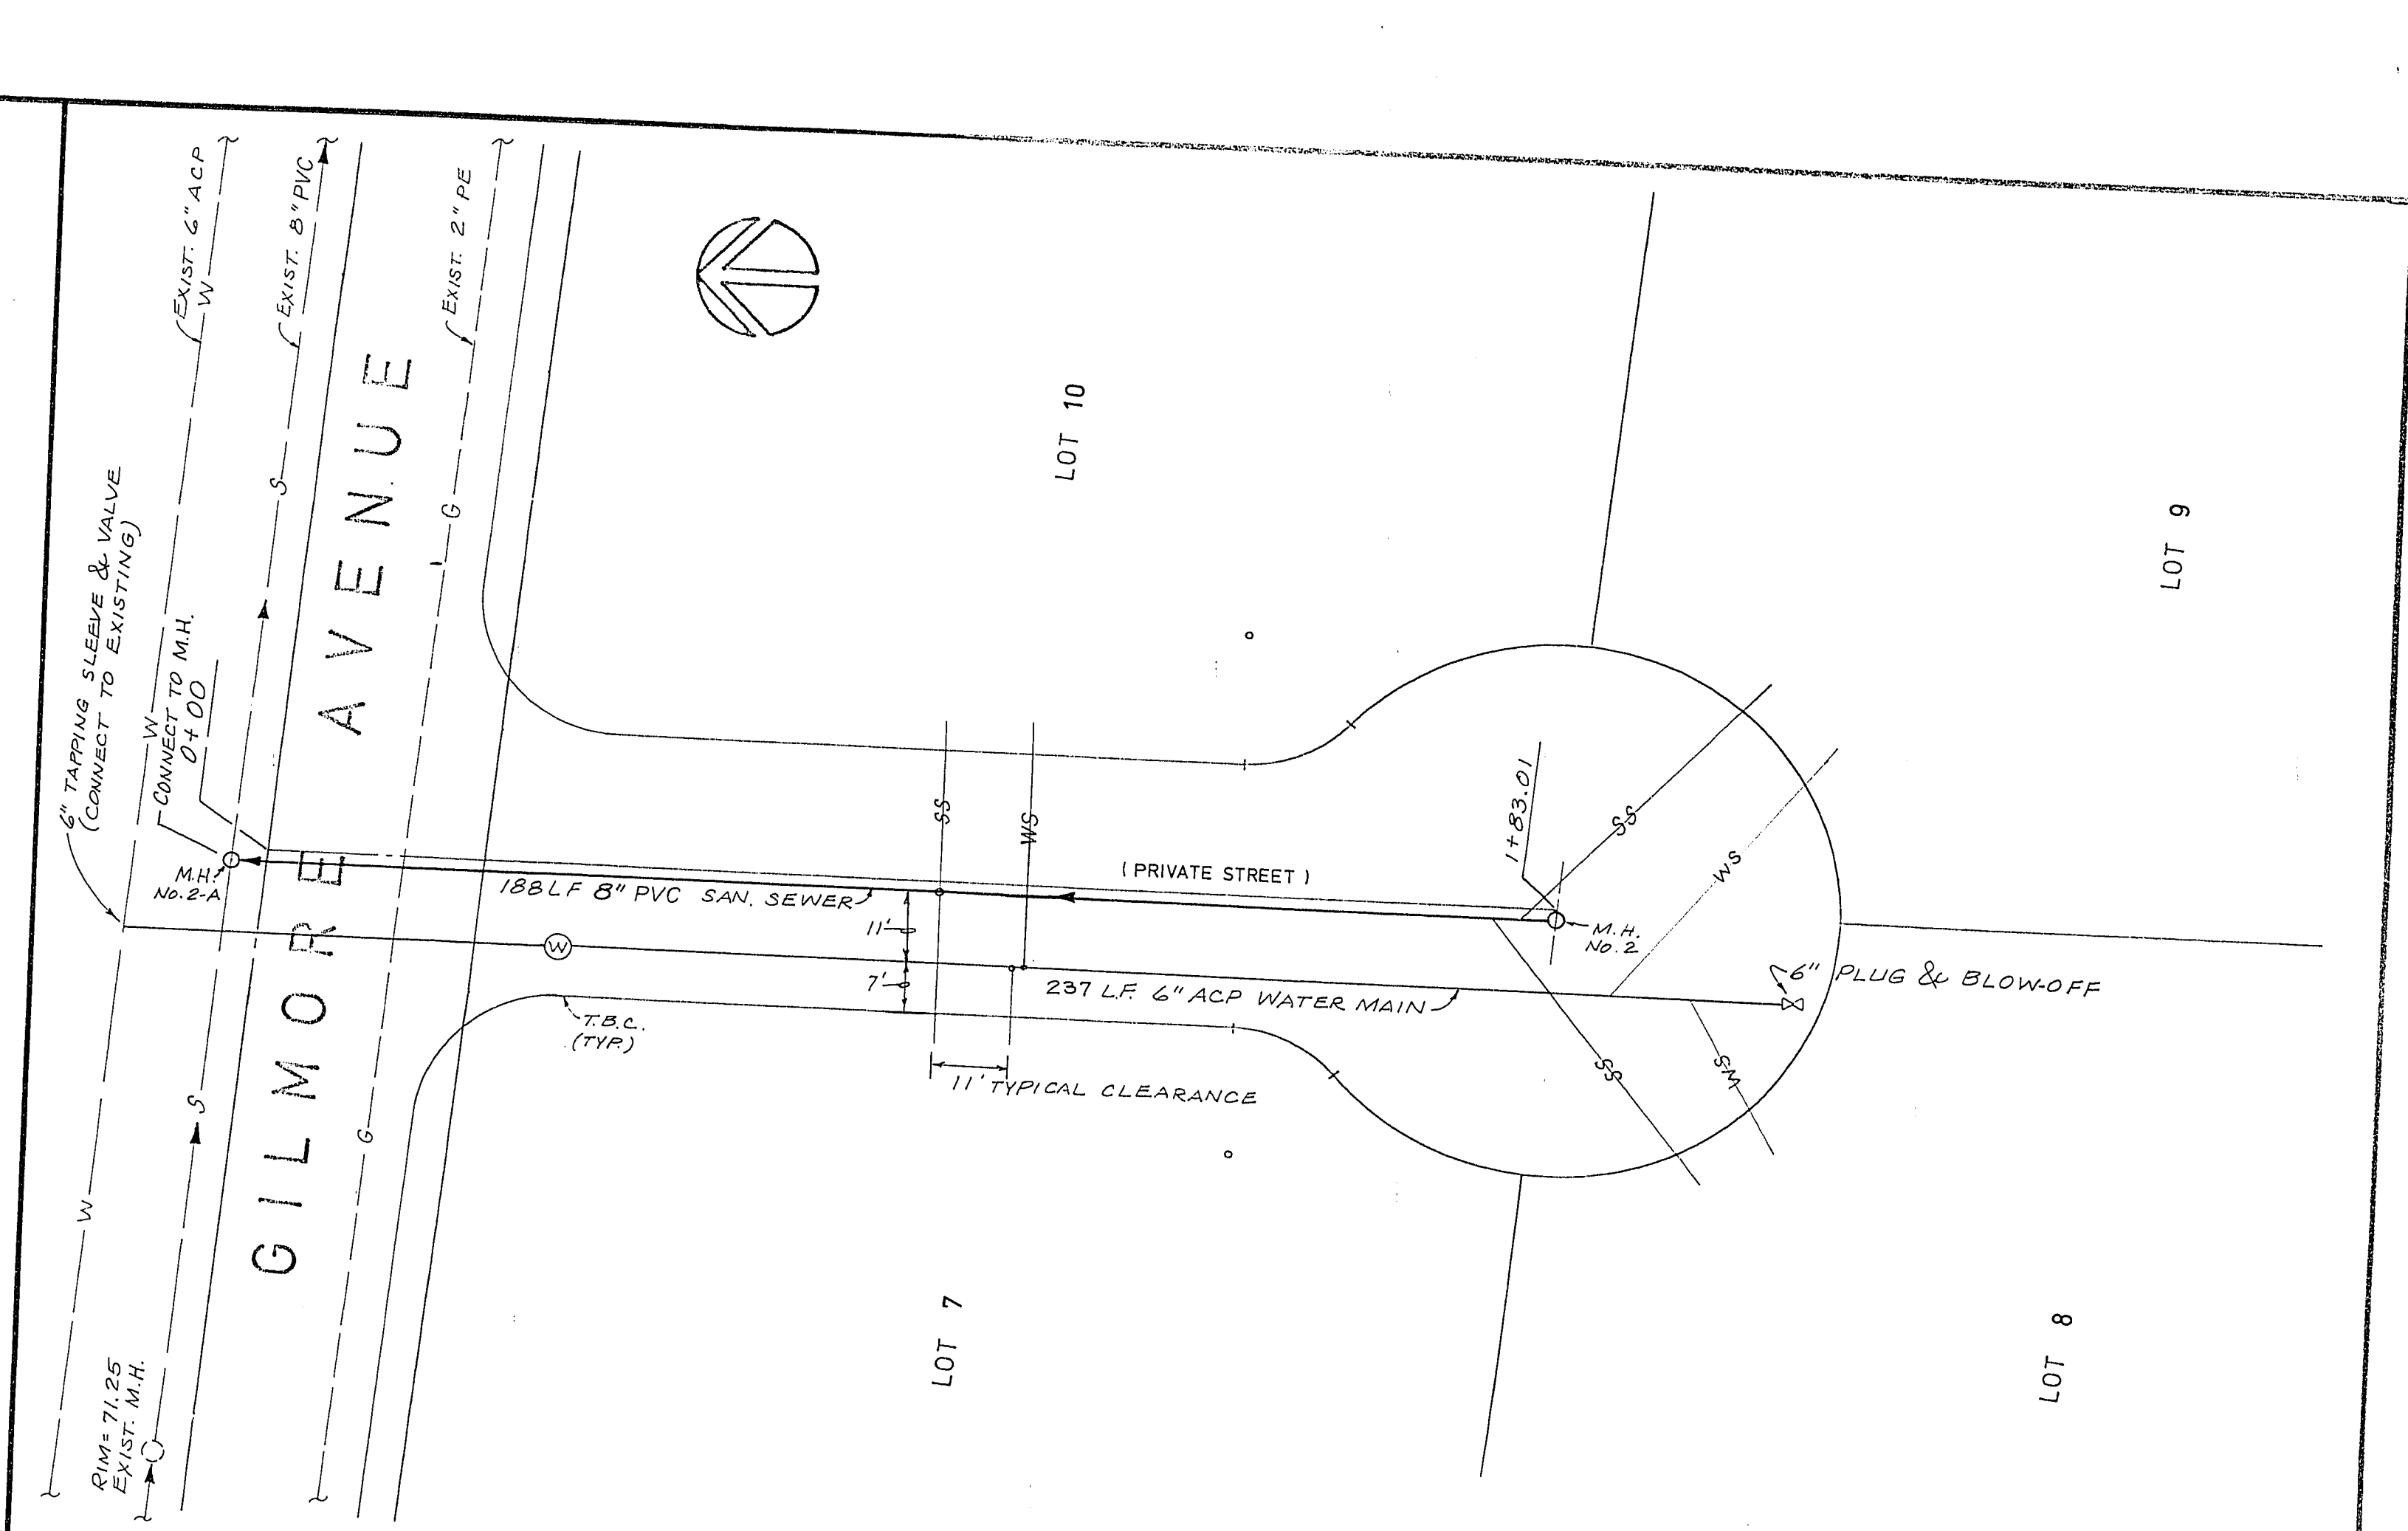


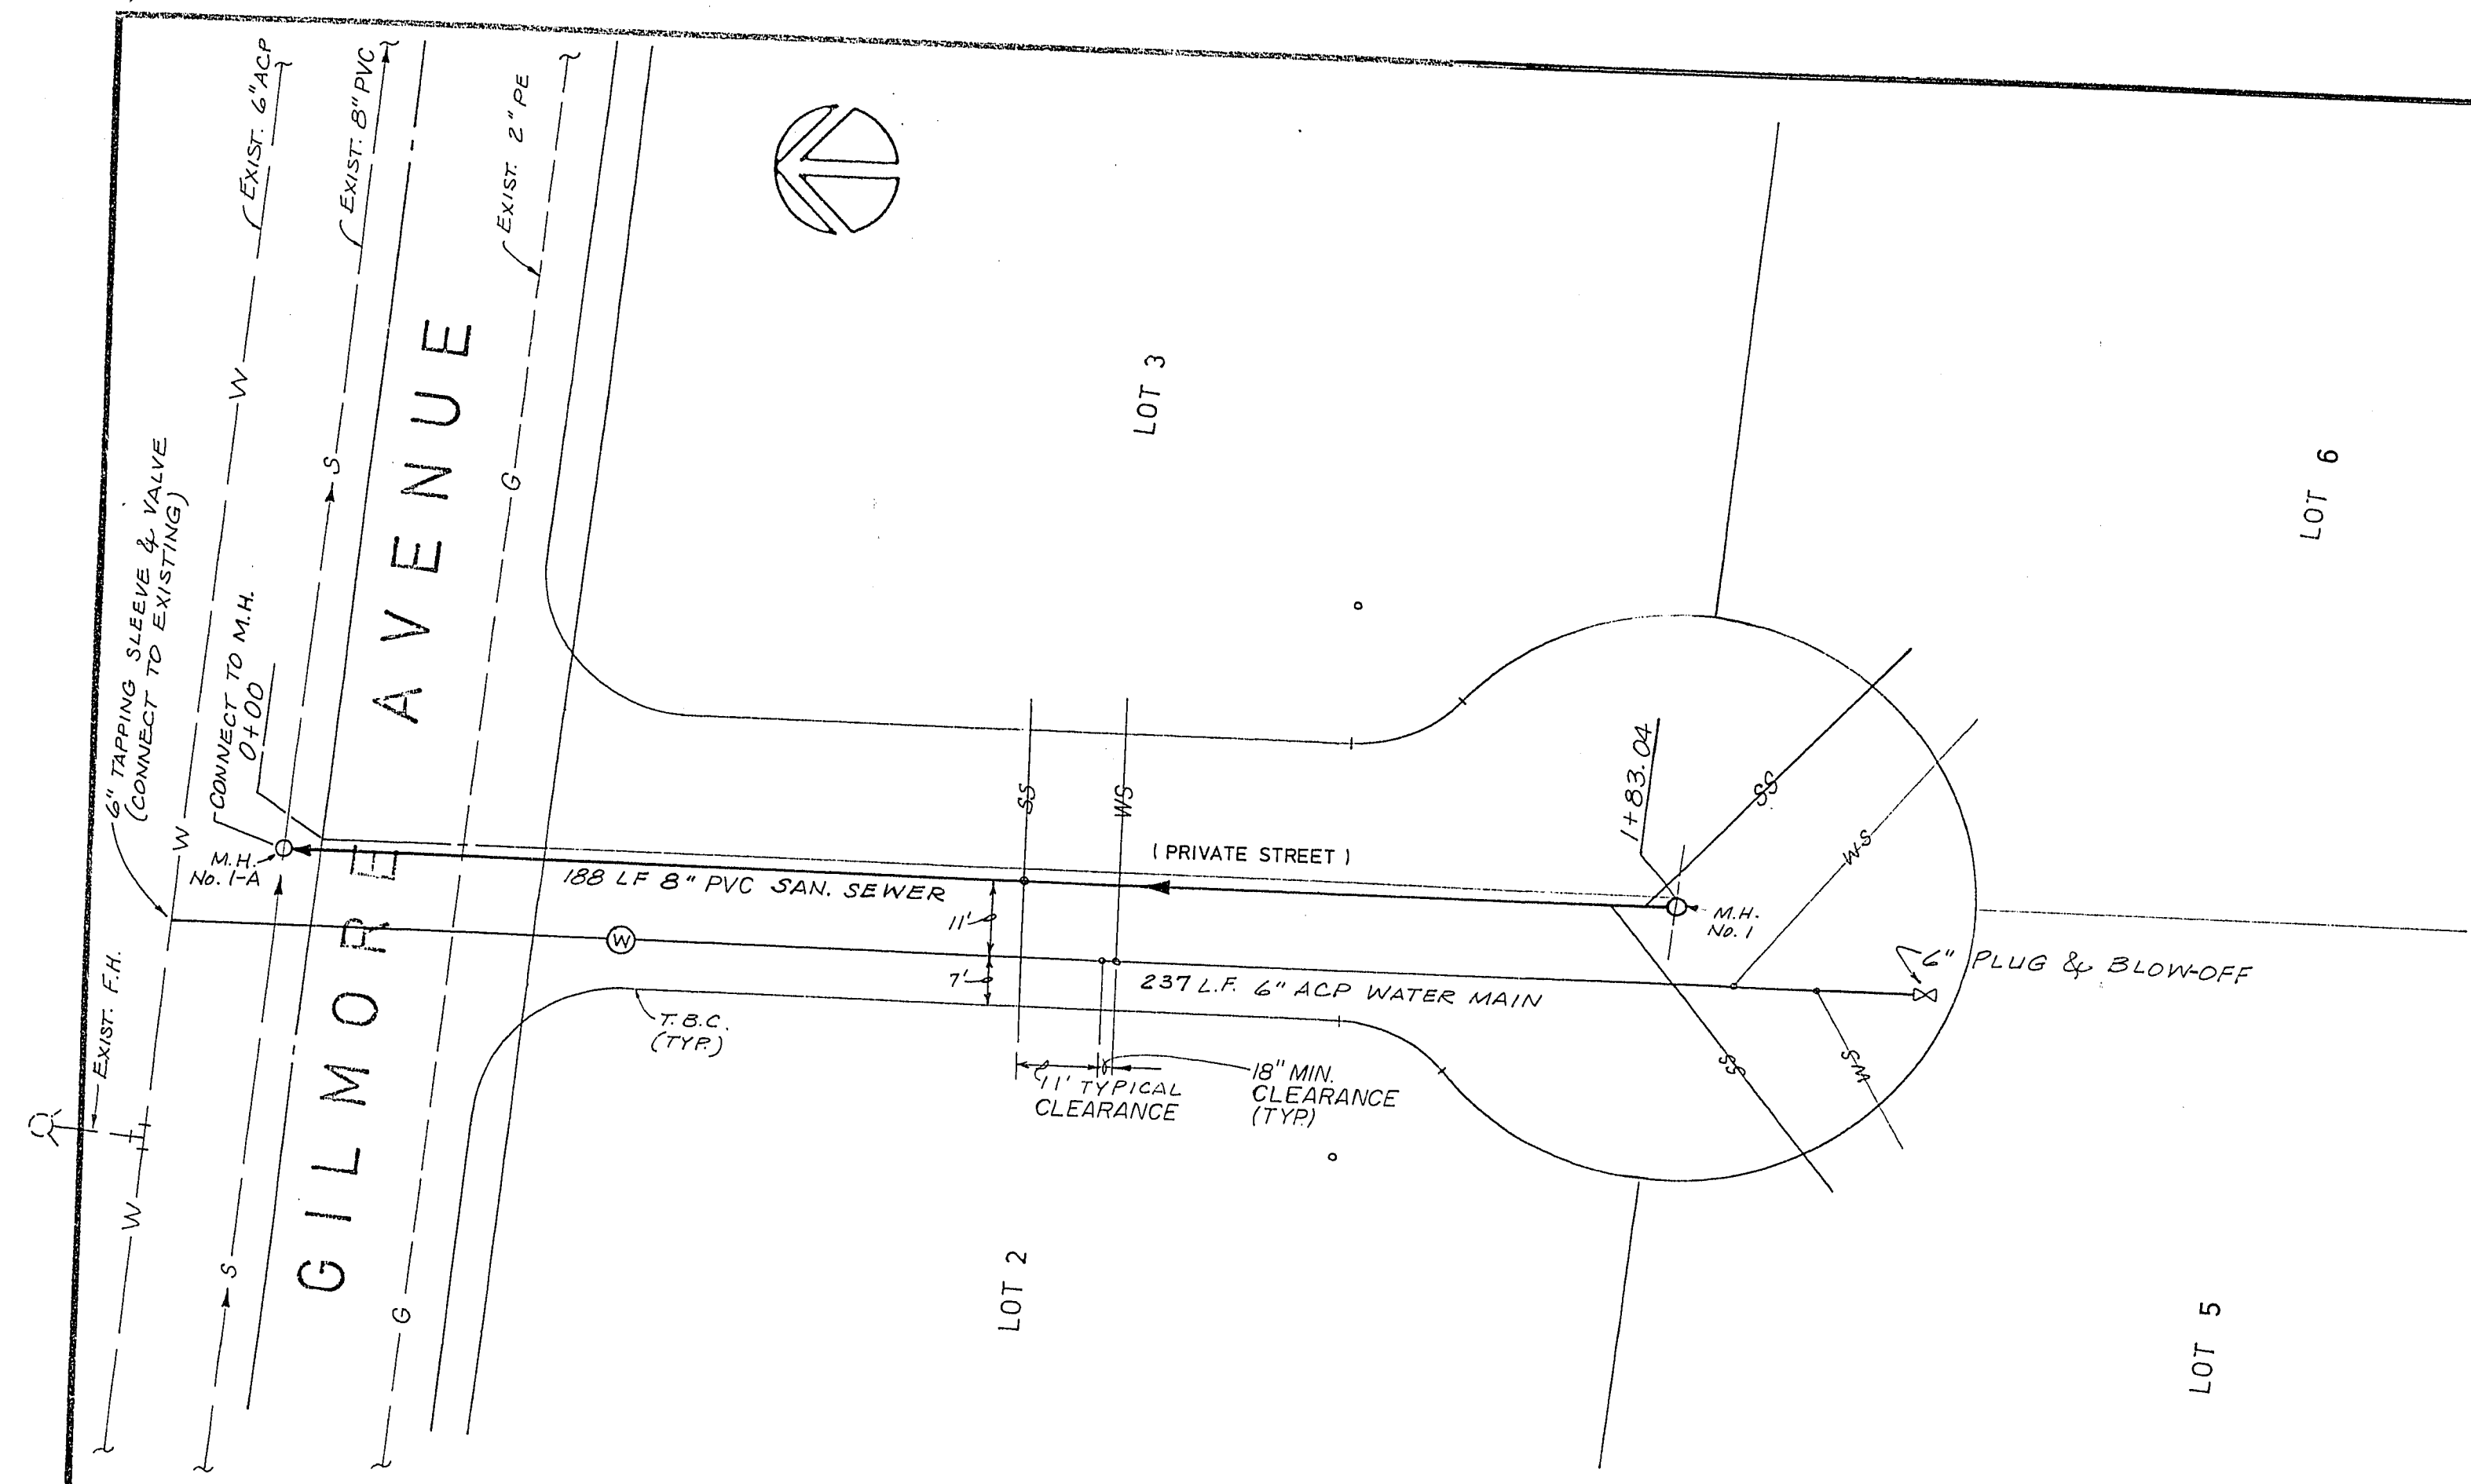

By <u>GNL/BH</u> Date <u>JUNE 3, 1991</u> Description <u>REV. PER VARIOUS GOVT AGENCIES</u>		Date <u>FEB, MAR 1991</u> Scale <u>VERT. 1" = 5'</u> <u>HORIZ. 1" = 20'</u>		Drawn <u>G.N. LIMON</u> Checked _____ Approved _____		FIELD BOOK: _____	
CLIENT: BRADLEY ENGINEERING LTD 570 NORTH HELEN DRIVE NORTHBROOK, ILLINOIS 60062				CDS ENGINEERING CORPORATION 100 West 29th Street Loveland, Colorado 80538 (303) 667-8010—Loveland (303) 493-8010—Ft. Collins (303) 893-6996—Denver			
TITLE: UTILITIES PLAN & PROFILE "THE WILDINGS" JUSTIN CIRCLE & KYLE CIRCLE				Project No: <u>NV-91-202.1</u> SHEET NO. <u>8</u> NO. OF SHEETS <u>10</u>			

3074-4196