



PROFILE
SCALE: HORIZ. 1" = 40'
VERT. 1" = 4'

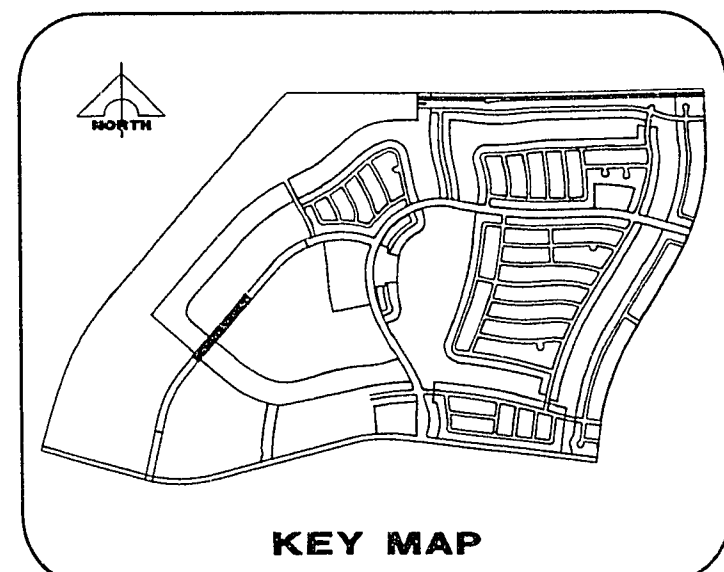

FUTURE SUN CITY LAS VEGAS UNIT NO. 41

PHASE TWO CONSTRUCTION **PHASE ONE CONSTRUCTION**

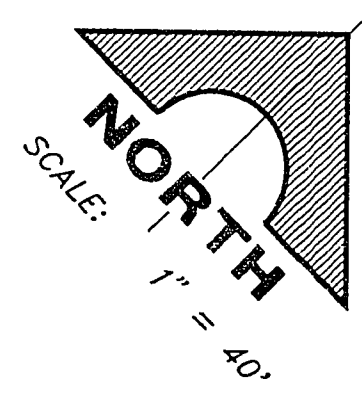

NOTE
HST - HIGHSIDE TRANSITION
LST - LOWSIDE TRANSITION

SEWER LINE TABLE

LINE	BEARING	DISTANCE
9	N 49°00'00" W	150.00'

STORM DRAIN LINE TABLE

LINE	BEARING	DISTANCE
12	S 42°42'22" W	344.27'
14	N 43°00'00" W	70'
15	S 59°00'00" E	36'

CURVE TABLE

CURVE	DELTA	RADIUS	LENGTH	TANGENT
1	107°28'31"	300.00'	54.85'	27.50'
2	90°00'00"	30.00'	47.12'	30.00'
3	180°00'00"	3.33'	10.46'	---

Call before you Dig.
1-800-227-2600
UNDERGROUND SERVICE (USA)

APPROVED FOR CONSTRUCTION
Jana R. [Signature]
LAS VEGAS WATER DISTRICT

REVISIONS	DATE	DESCRIPTION	CL	DATE

ENGINEER-STATE OF NEVADA
MICHAEL D. ROSS
MICHAEL D. ROSS
NO. 878

DEL WEBB COMMUNITIES, INC.
SUN CITY LAS VEGAS
THOMAS W. RYAN BLVD. - PHASE I
STA. 18+50 TO STA. 29+50

G. C. WALLACE, INC.
Engineering/Architecture
1535 SOUTH HARBOR BLVD./LAS VEGAS, NEVADA 89102

SHEET **4** OF 10 SHEETS

JOB NO. 701.127

10.2.12 107-V2119