




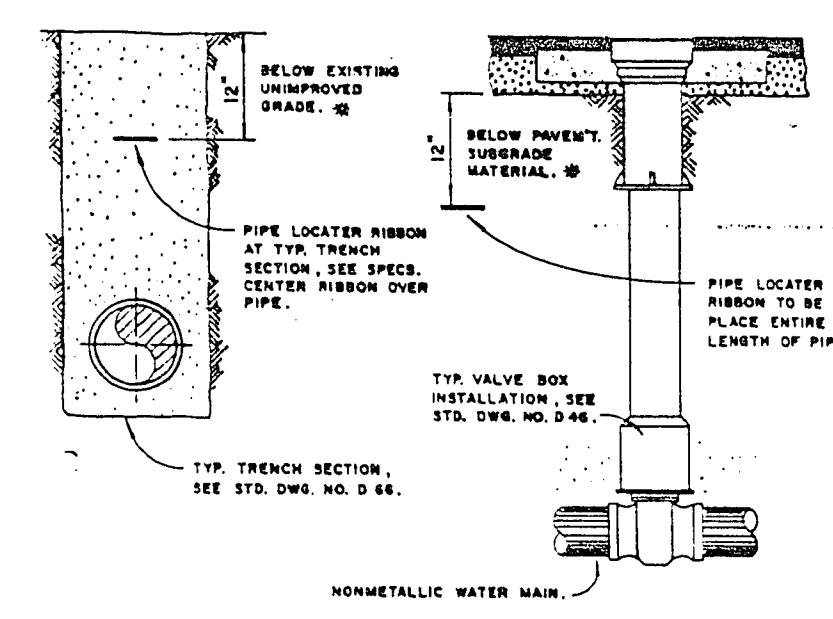

PIPE LOCATER RIBBON
TYPICAL INSTALLATION
L.V.V.W.D. PLATE NO. 27

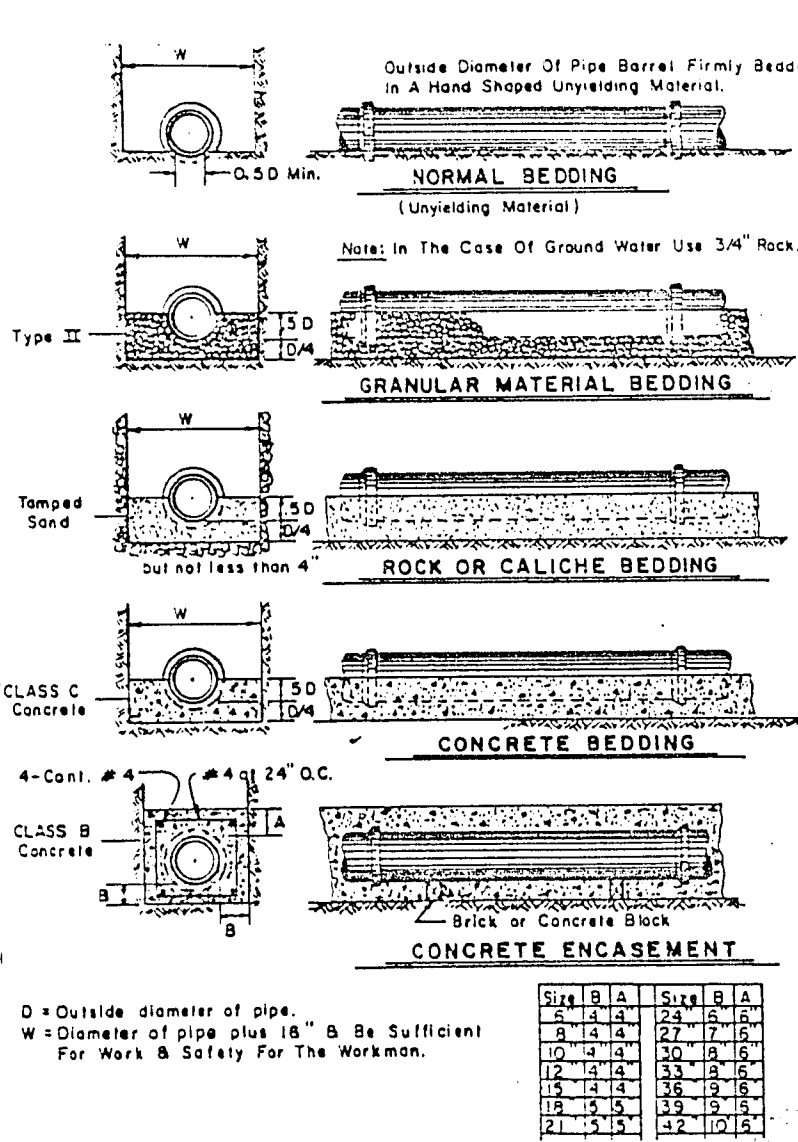

PIPE BEDDING METHODS
DWG. NO. 505

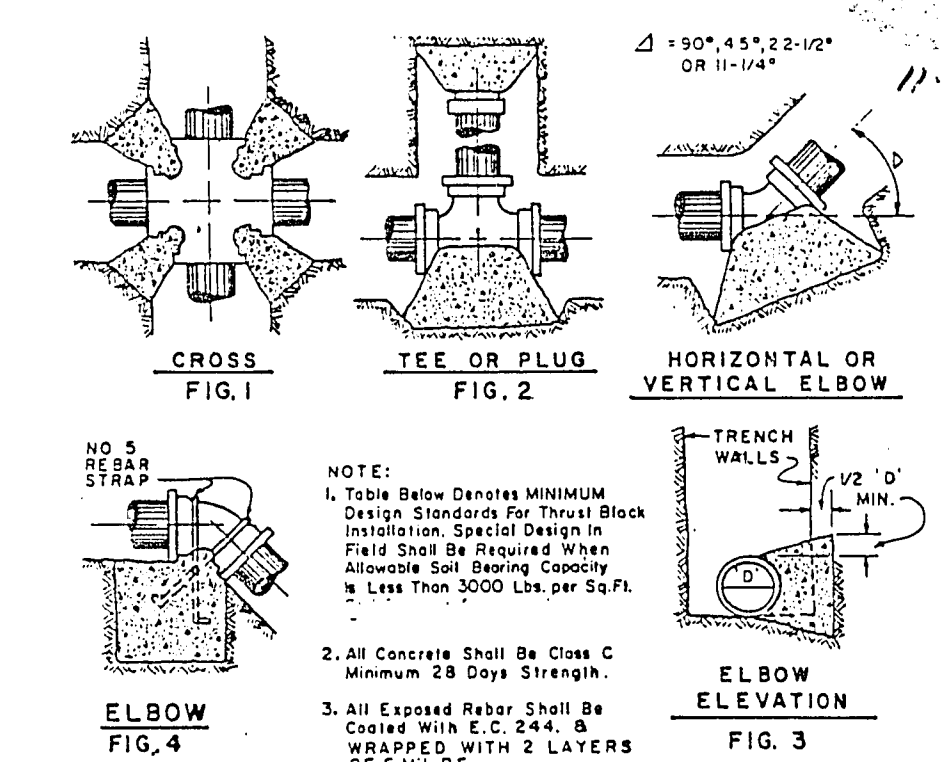

THRUST BLOCK DETAILS

DWG. NO. 512