


15-13-163

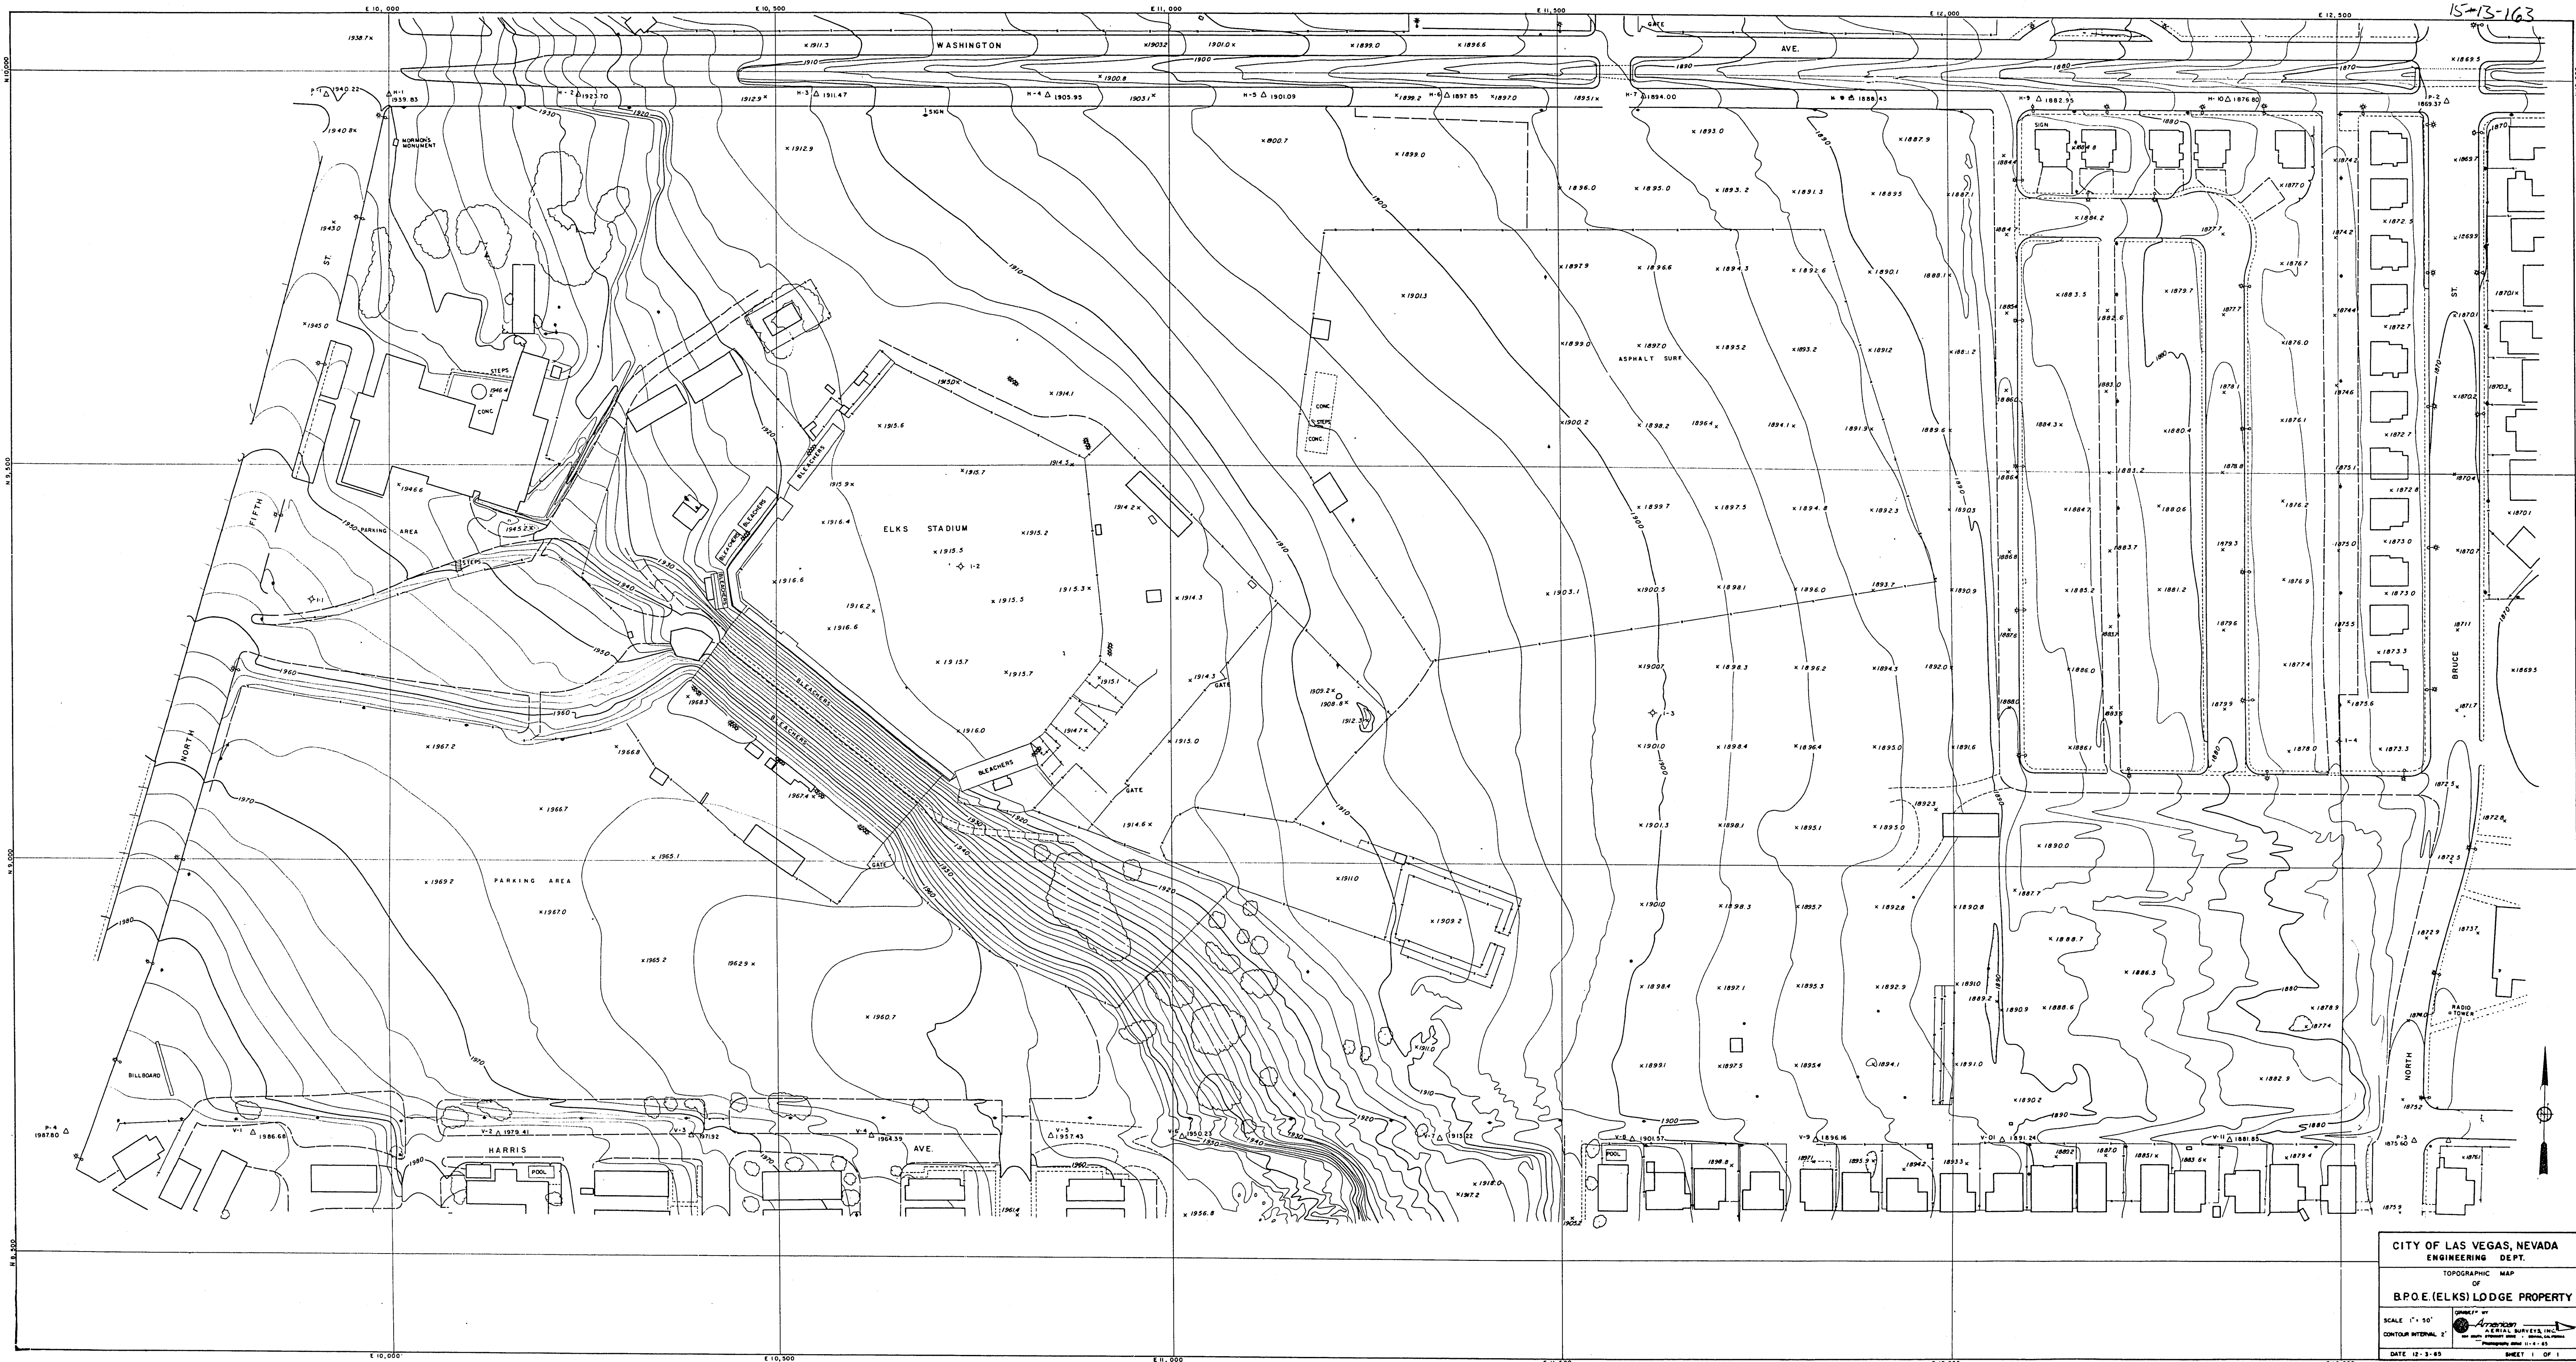

CITY OF LAS VEGAS, NEVADA  
 ENGINEERING DEPT.  
 TOPOGRAPHIC MAP  
 OF  
 B.P.O.E. (ELKS) LODGE PROPERTY  
 SCALE: 1" = 50'  
 CONTOUR INTERVAL: 1'  
 DATE: 12-3-45  
 SHEET 1 OF 1