


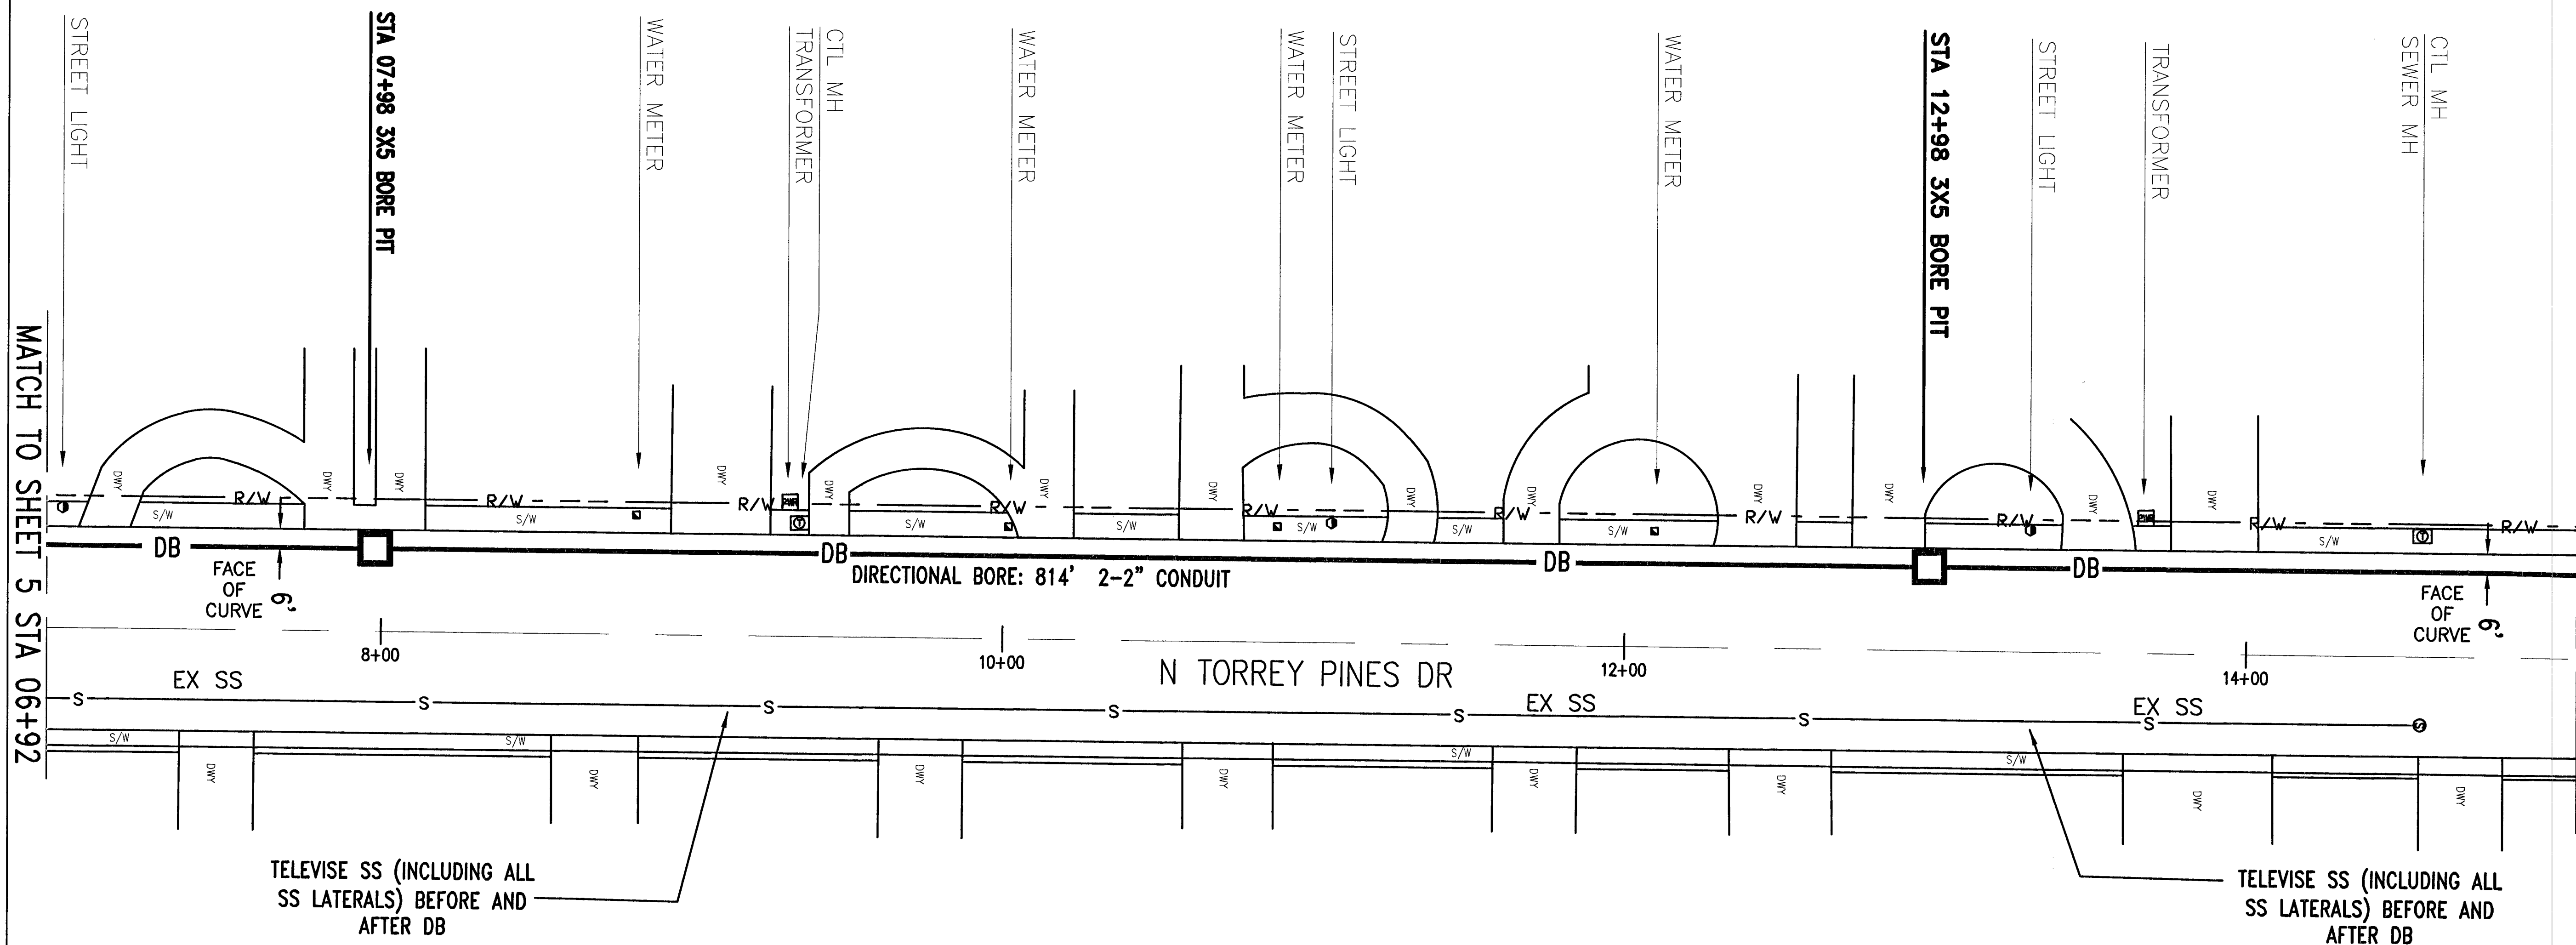


MATCH TO SHEET 5 STA 06+92

MATCH TO SHEET 7 STA 15+06

NOTE:  
DUE TO EXISTING UTILITIES THE CONTRACTOR WILL AT VARIOUS TIMES NEED TO OPEN A WINDOW IN ASPHALT ROADWAY OR SIDEWALK TO DETERMINE EXISTING UTILITY DEPTHS. THE WINDOW WILL BE REPAIRED TO CITY SPECIFICATIONS AS DICTATED BY THE CITY INSPECTOR. POT HOLE LOCATIONS NOT SHOWN ON PLAN REQUIRE SEPARATE PERMIT.

| RUS LIST       | EST QTY | ACT QTY |
|----------------|---------|---------|
| BHF(30x60x30)T | -       |         |
| BFOV(2)(2)OT   | -       |         |
| BORE PIT       | 2       |         |
| BM60(2-2)PD    | 814'    |         |
| BM73           | 10'     |         |

PAGE NARRATIVE:  
CONTINUE OPEN TRENCH BORING NORTH ALONG  
N TORREY PINES DR A DISTANCE OF 814'.

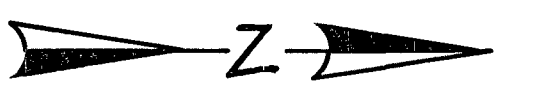

PROJECT: \_\_\_\_\_


SEG/SPAN: \_\_\_\_\_ SEG

FROM \_\_\_\_\_ TO \_\_\_\_\_

SECTION: 11  
TOWNSHIP: 20S  
RANGE: 60E



Know what's below.  
Call before you dig.

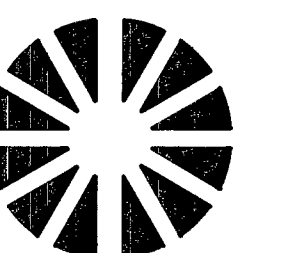

CenturyLink

TITLE: FIBER OPTIC CABLE ROUTE

N. TORREY PINES DR  
GOWAN RD TO CRAIG RD

#### REVISIONS

| DATE | DESCRIPTION | INITIAL |
|------|-------------|---------|
|      |             |         |
|      |             |         |
MP TO MP

SHEET 6 OF 11

DWG. NO. CTL E.422282