


PAGE NARRATIVE:  
CONTINUE BORE 2-2" HDPE NORTH  
ALONG N TORREY PINES DR  
FOR A DISTANCE OF 814'


MATCH TO SHEET 5 STA 6+89

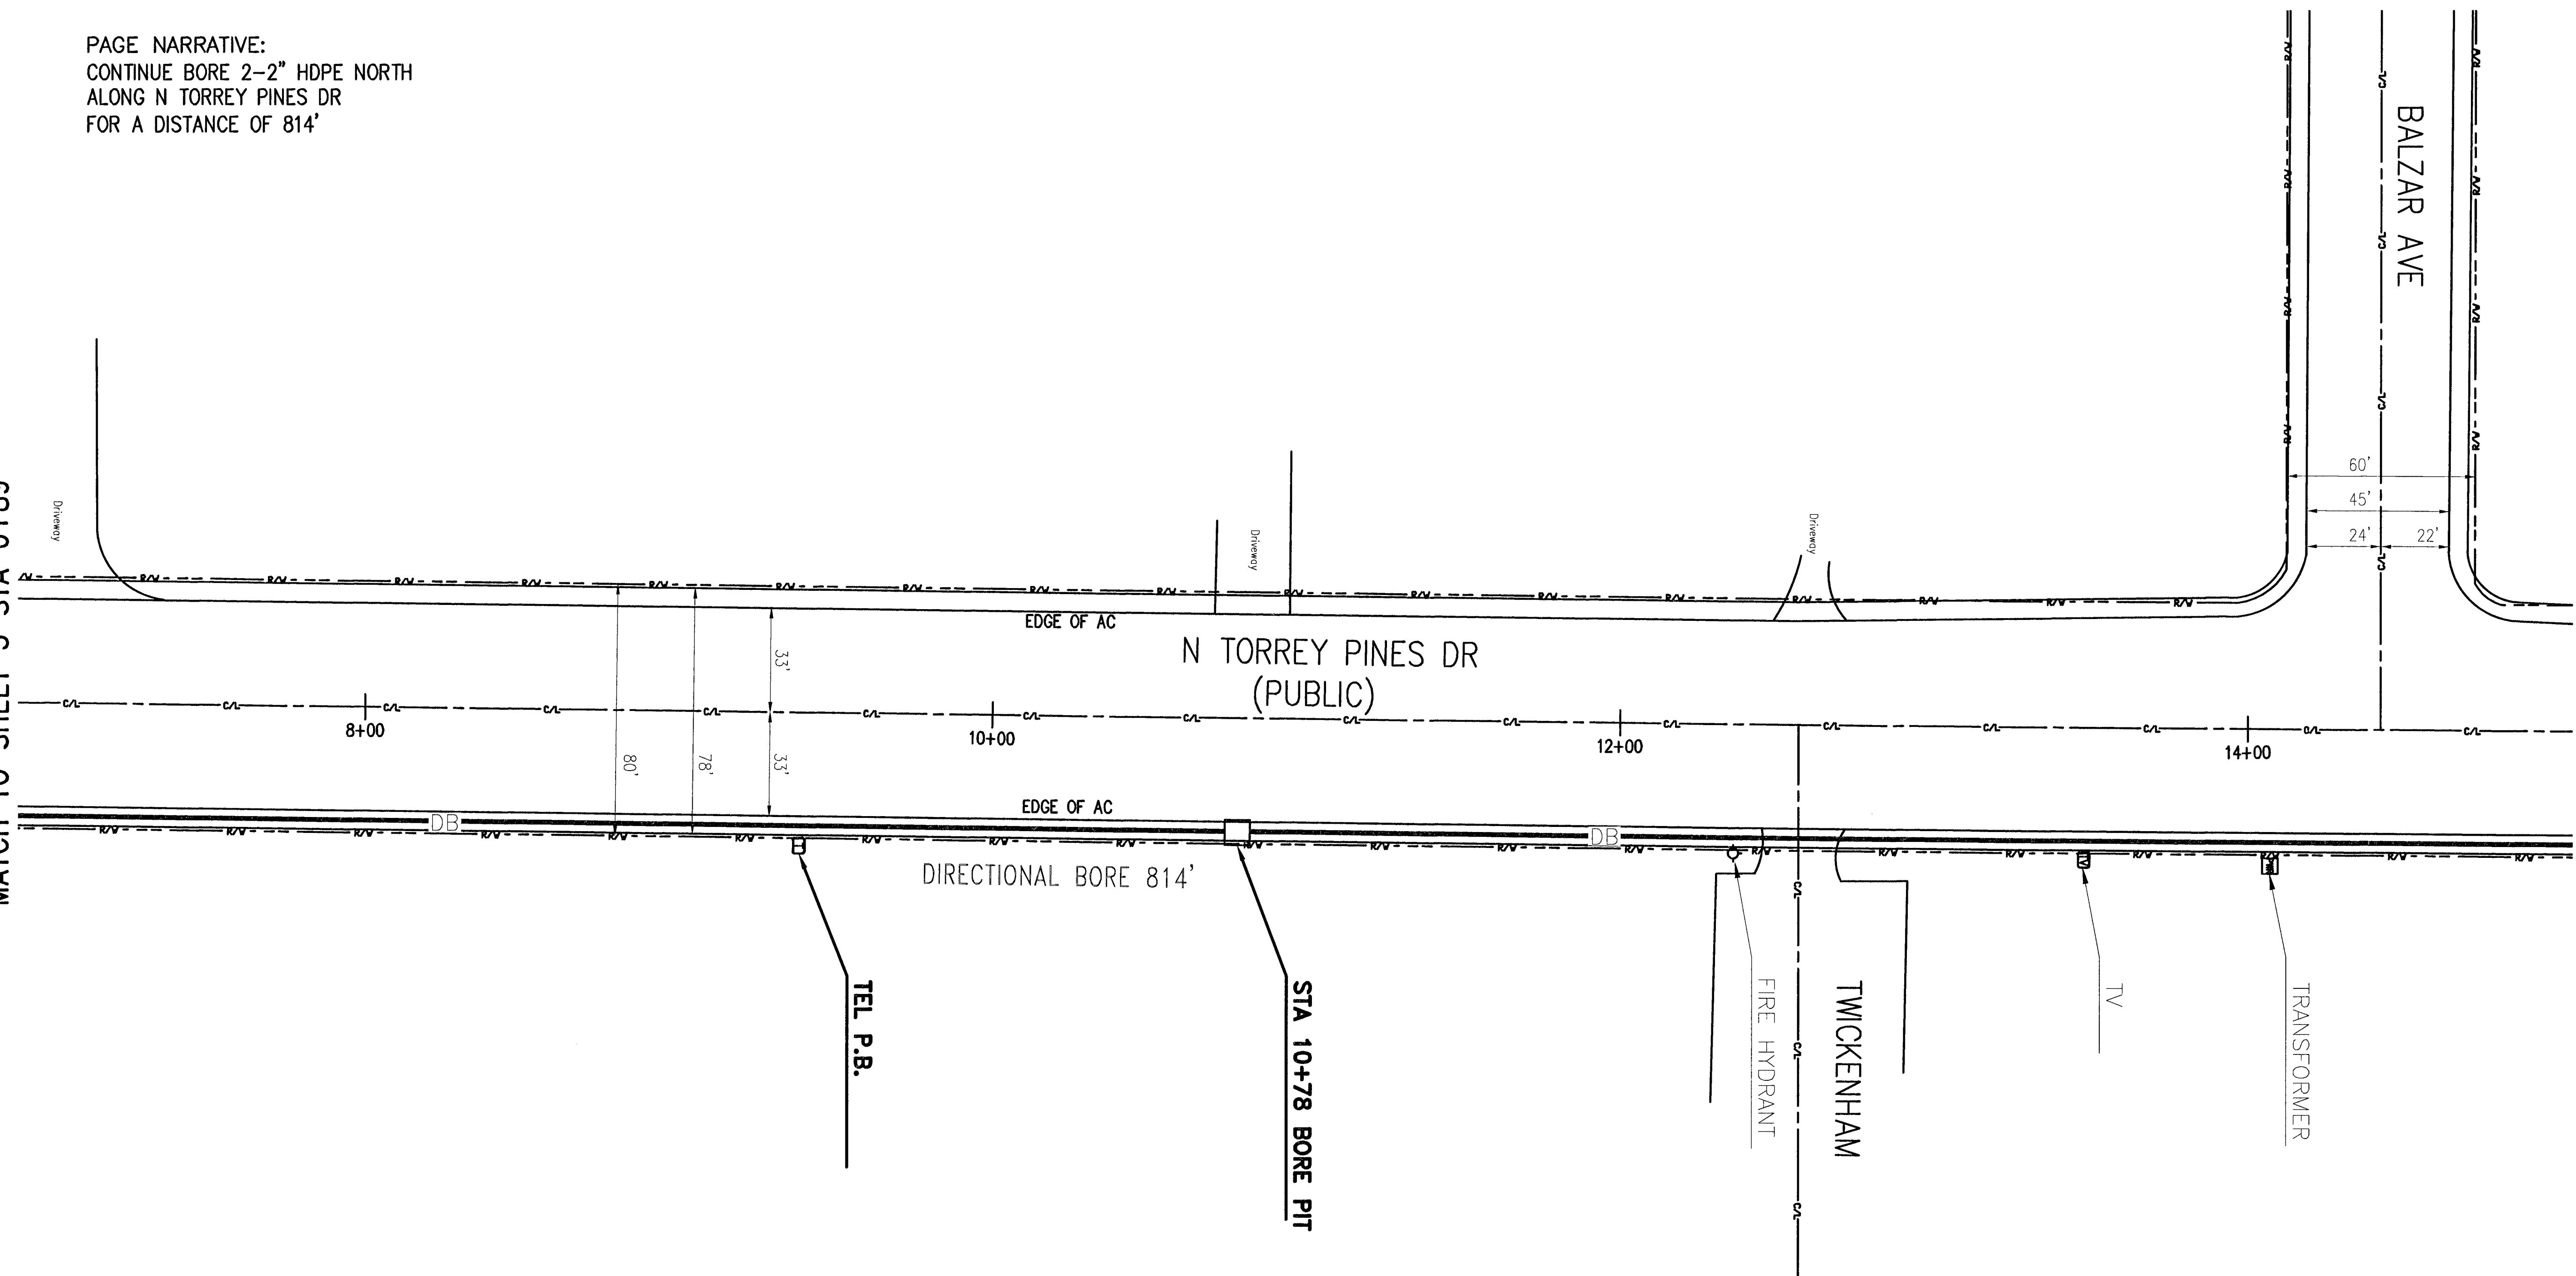

MATCH TO SHEET 7 STA 15+03

NOTE:  
DUE TO EXISTING UTILITIES THE CONTRACTOR WILL AT VARIOUS TIMES NEED TO  
OPEN A WINDOW IN ASPHALT ROADWAY OR SIDEWALK TO DETERMINE EXISTING  
UTILITY DEPTHS. THE WINDOW WILL BE REPAIRED TO CITY SPECIFICATIONS AS  
DICTATED BY THE CITY INSPECTOR. POT HOLE LOCATIONS NOT SHOWN ON  
PLAN REQUIRE SEPARATE PERMIT.


| RUS LIST    | EST QTY | ACT QTY |
|-------------|---------|---------|
| BM60(2-2)PD | 814'    |         |
| BORE PIT    | 1       |         |
|             |         |         |
|             |         |         |
|             |         |         |

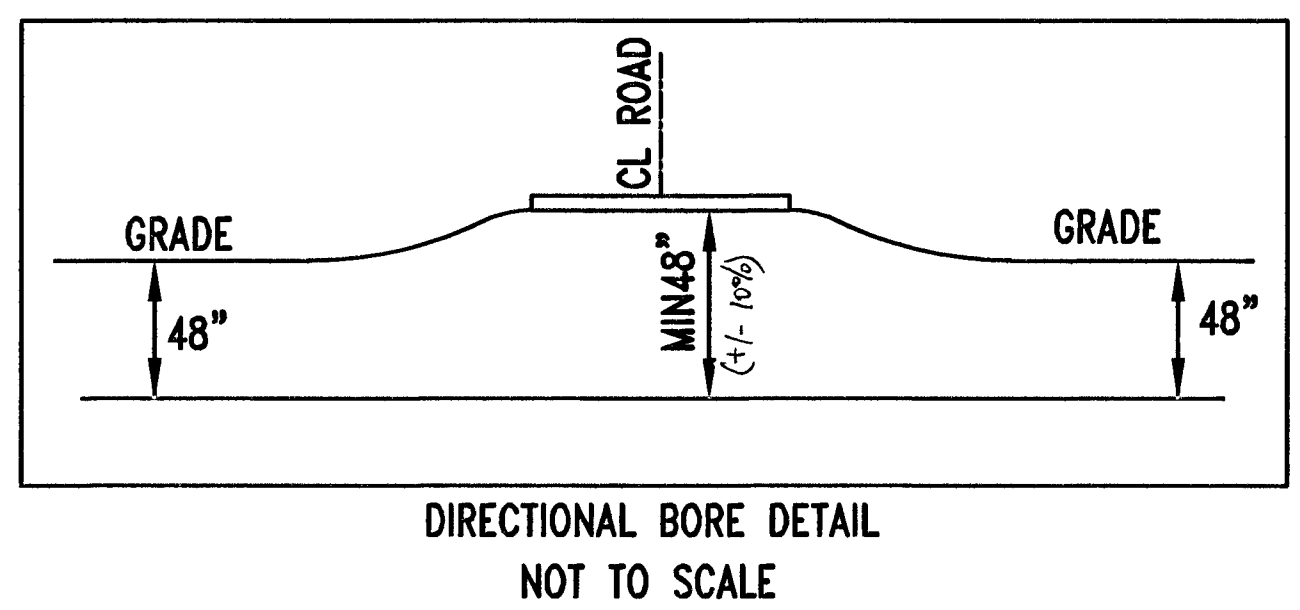

|                   |        |
|-------------------|--------|
| PROJECT: H# 52212 |        |
| SEG/SPAN: SEG     |        |
| FROM              |        |
| TO                |        |
| TO                |        |
| SECTION:          | VARIES |
| TOWNSHIP:         | 20S    |
| RANGE:            | 60E    |



Know what's below.  
Call before you dig.

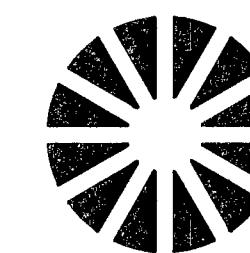

CenturyLink

TITLE: FIBER OPTIC CABLE ROUTE

N. TORREY PINES DR.

W. LAKE MEAD TO PEAK DR.

REVISIONS

| DATE | DESCRIPTION | INITIAL |
|------|-------------|---------|
|      |             |         |
|      |             |         |
SCALE: NONE

EXCEPT AS MAY BE OTHERWISE PROVIDED BY CONTRACT, THESE  
DRAWINGS AND SPECIFICATIONS SHALL REMAIN THE PROPERTY OF  
CENTURY LINK COMMUNICATIONS CORPORATION, BOTH BEING ISSUED  
IN STRICT CONFIDENCE AND SHALL NOT BE REPRODUCED, COPIED,  
OR USED FOR ANY PURPOSE WITHOUT SPECIFIC WRITTEN  
PERMISSION.

MP TO MP

SHEET 6 OF 11

DWG. NO. CTL E. 422282