
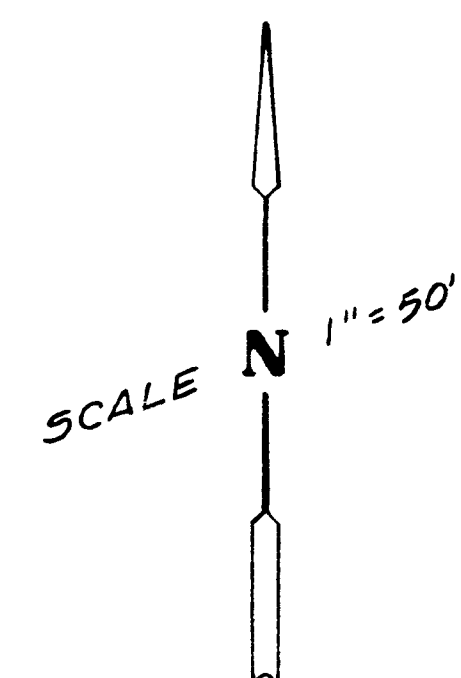


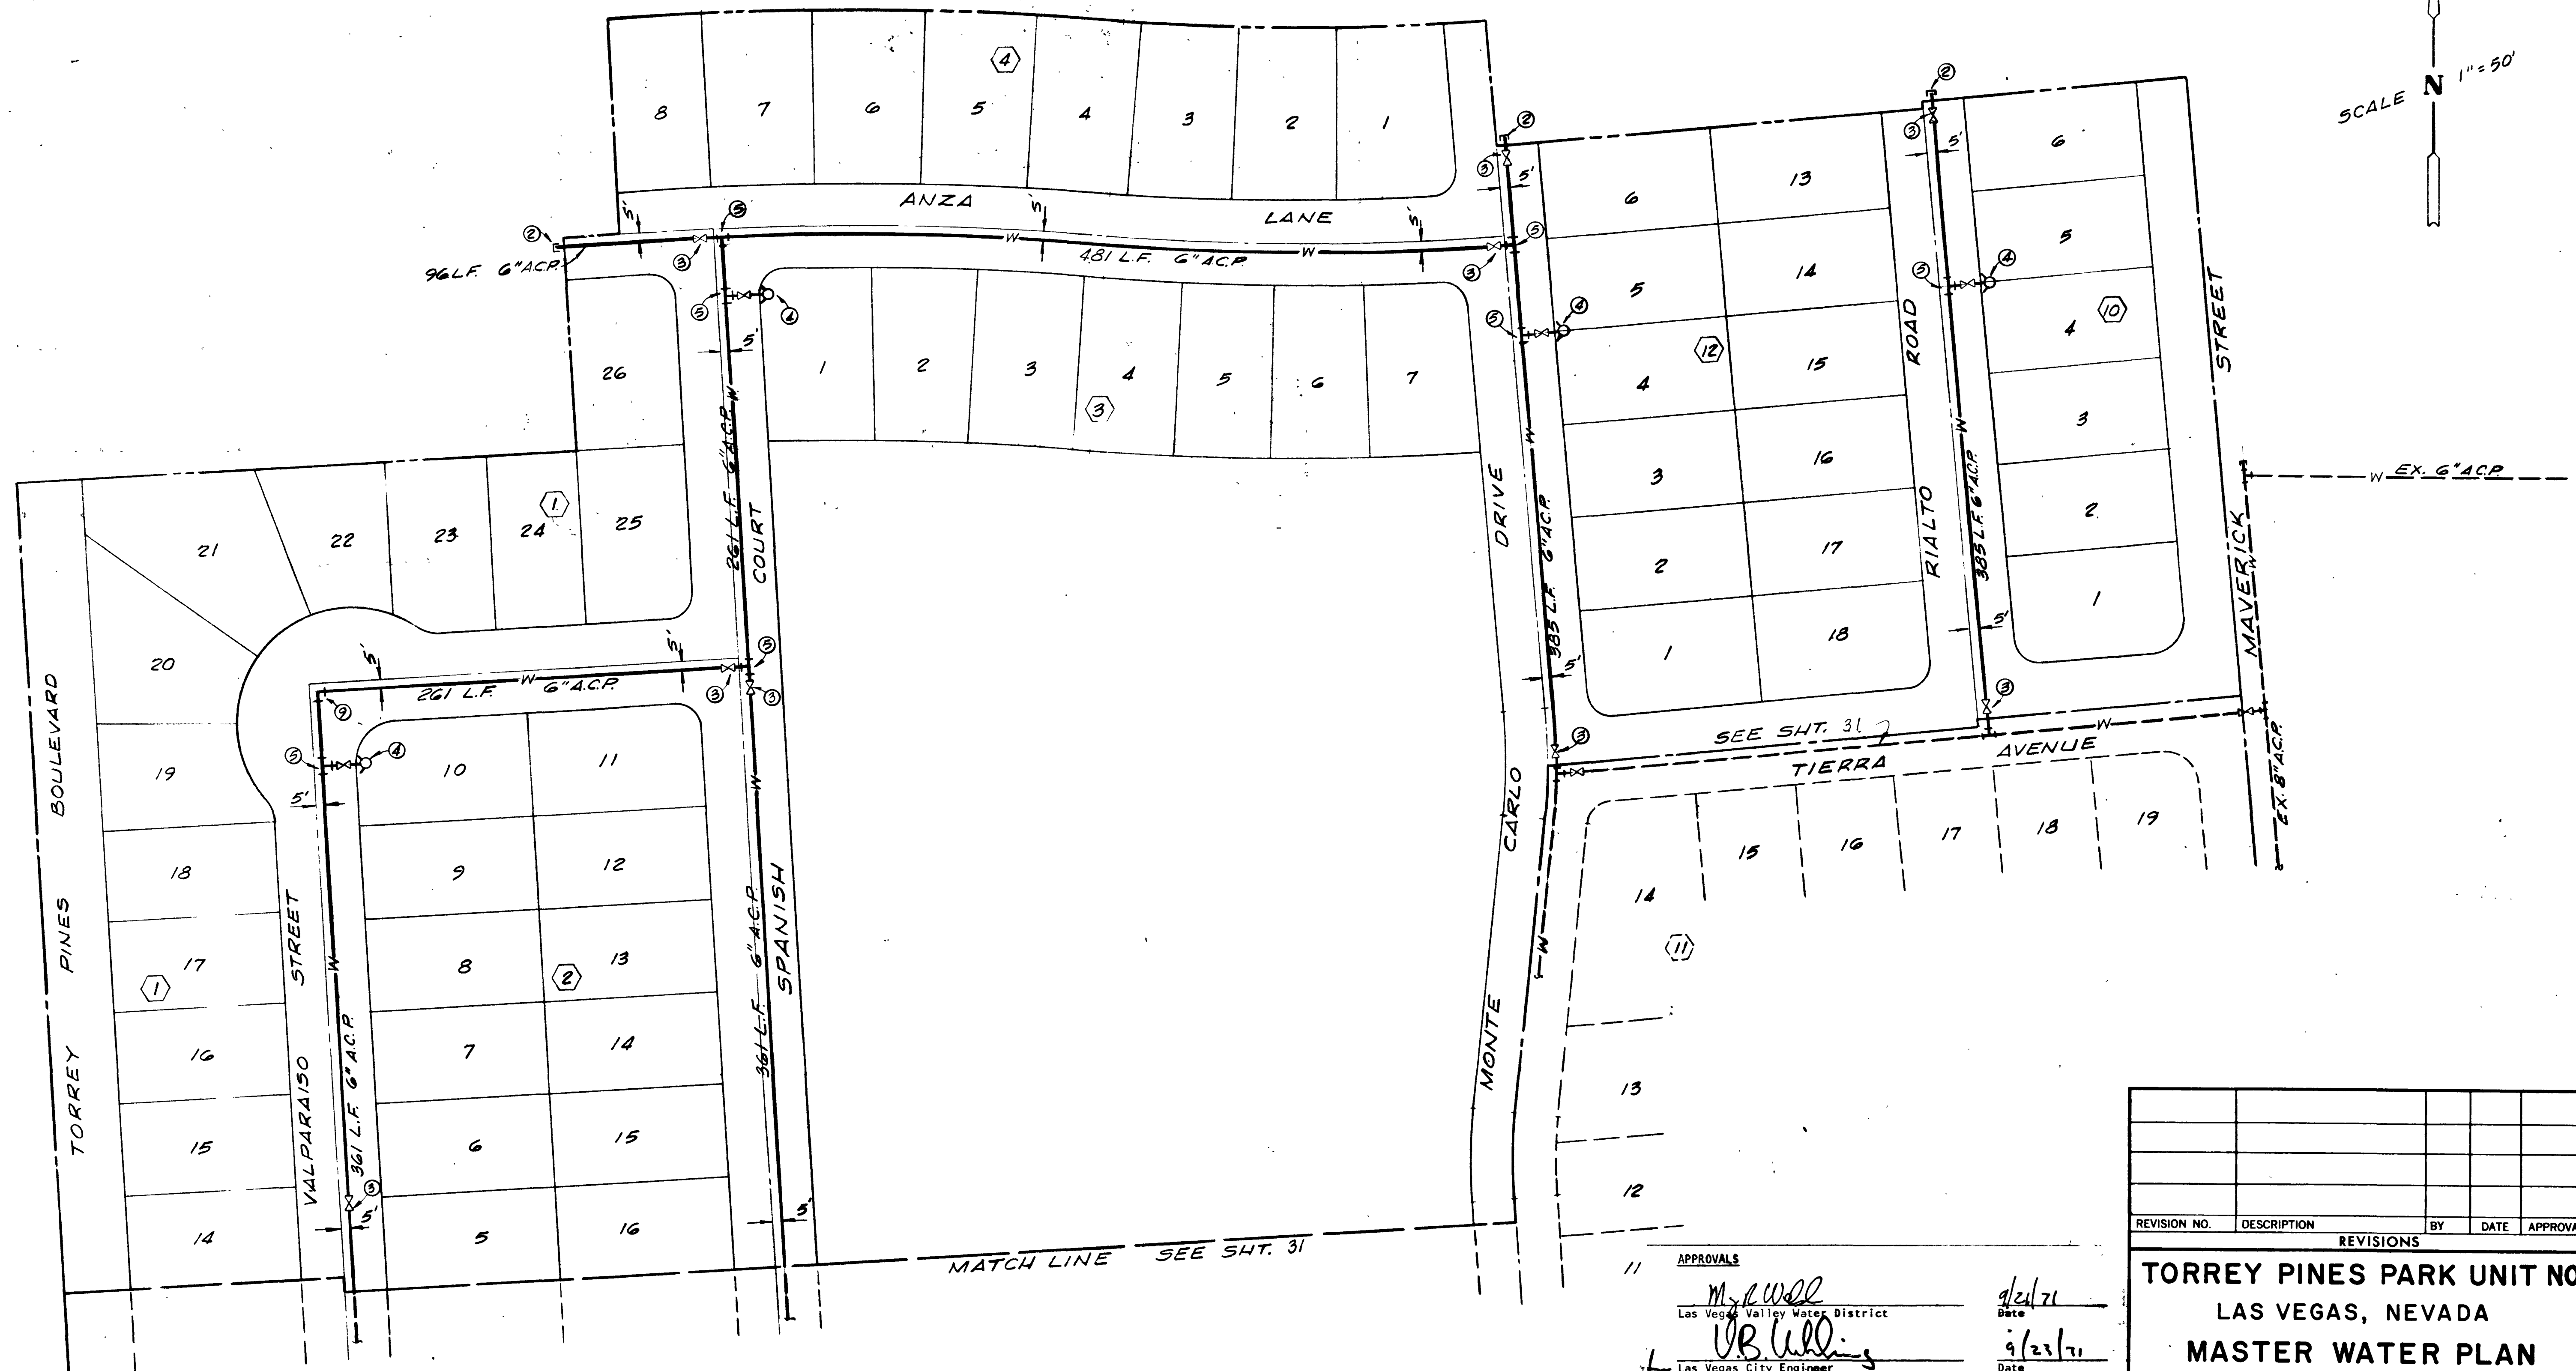

APPROVALS
 M. J. W. [Signature]
 Las Vegas Valley Water District
 Date 9/24/71
 V. B. [Signature]
 Las Vegas City Engineer
 Date 9/23/71
 J. O. [Signature]
 Las Vegas Field Engineer
 Date 9-21-71
 J. A. [Signature]
 Las Vegas Fire Department
 Date 9-21-71

REVISION NO.	DESCRIPTION	BY	DATE	APPROVAL

TORREY PINES PARK UNIT NO. 1
 LAS VEGAS, NEVADA
MASTER WATER PLAN

DMJM
 PLANNING • ARCHITECTURE • ENGINEERING • SYSTEMS • ECONOMICS
 309 S. THIRD ST., LAS VEGAS, NEVADA 89101 • TELEPHONE (702) 384-8881
 CIVIL ENGINEER NO. 1295 DATE 7/7/71

SCALE (H) 1" = 50'	SCALE (V)	DATE	JOB NO.
DES. E.G.W.			6657-26-3
DR. EMP			SHEET 32 OF 34

5395

838-136

5674-3062-1

