


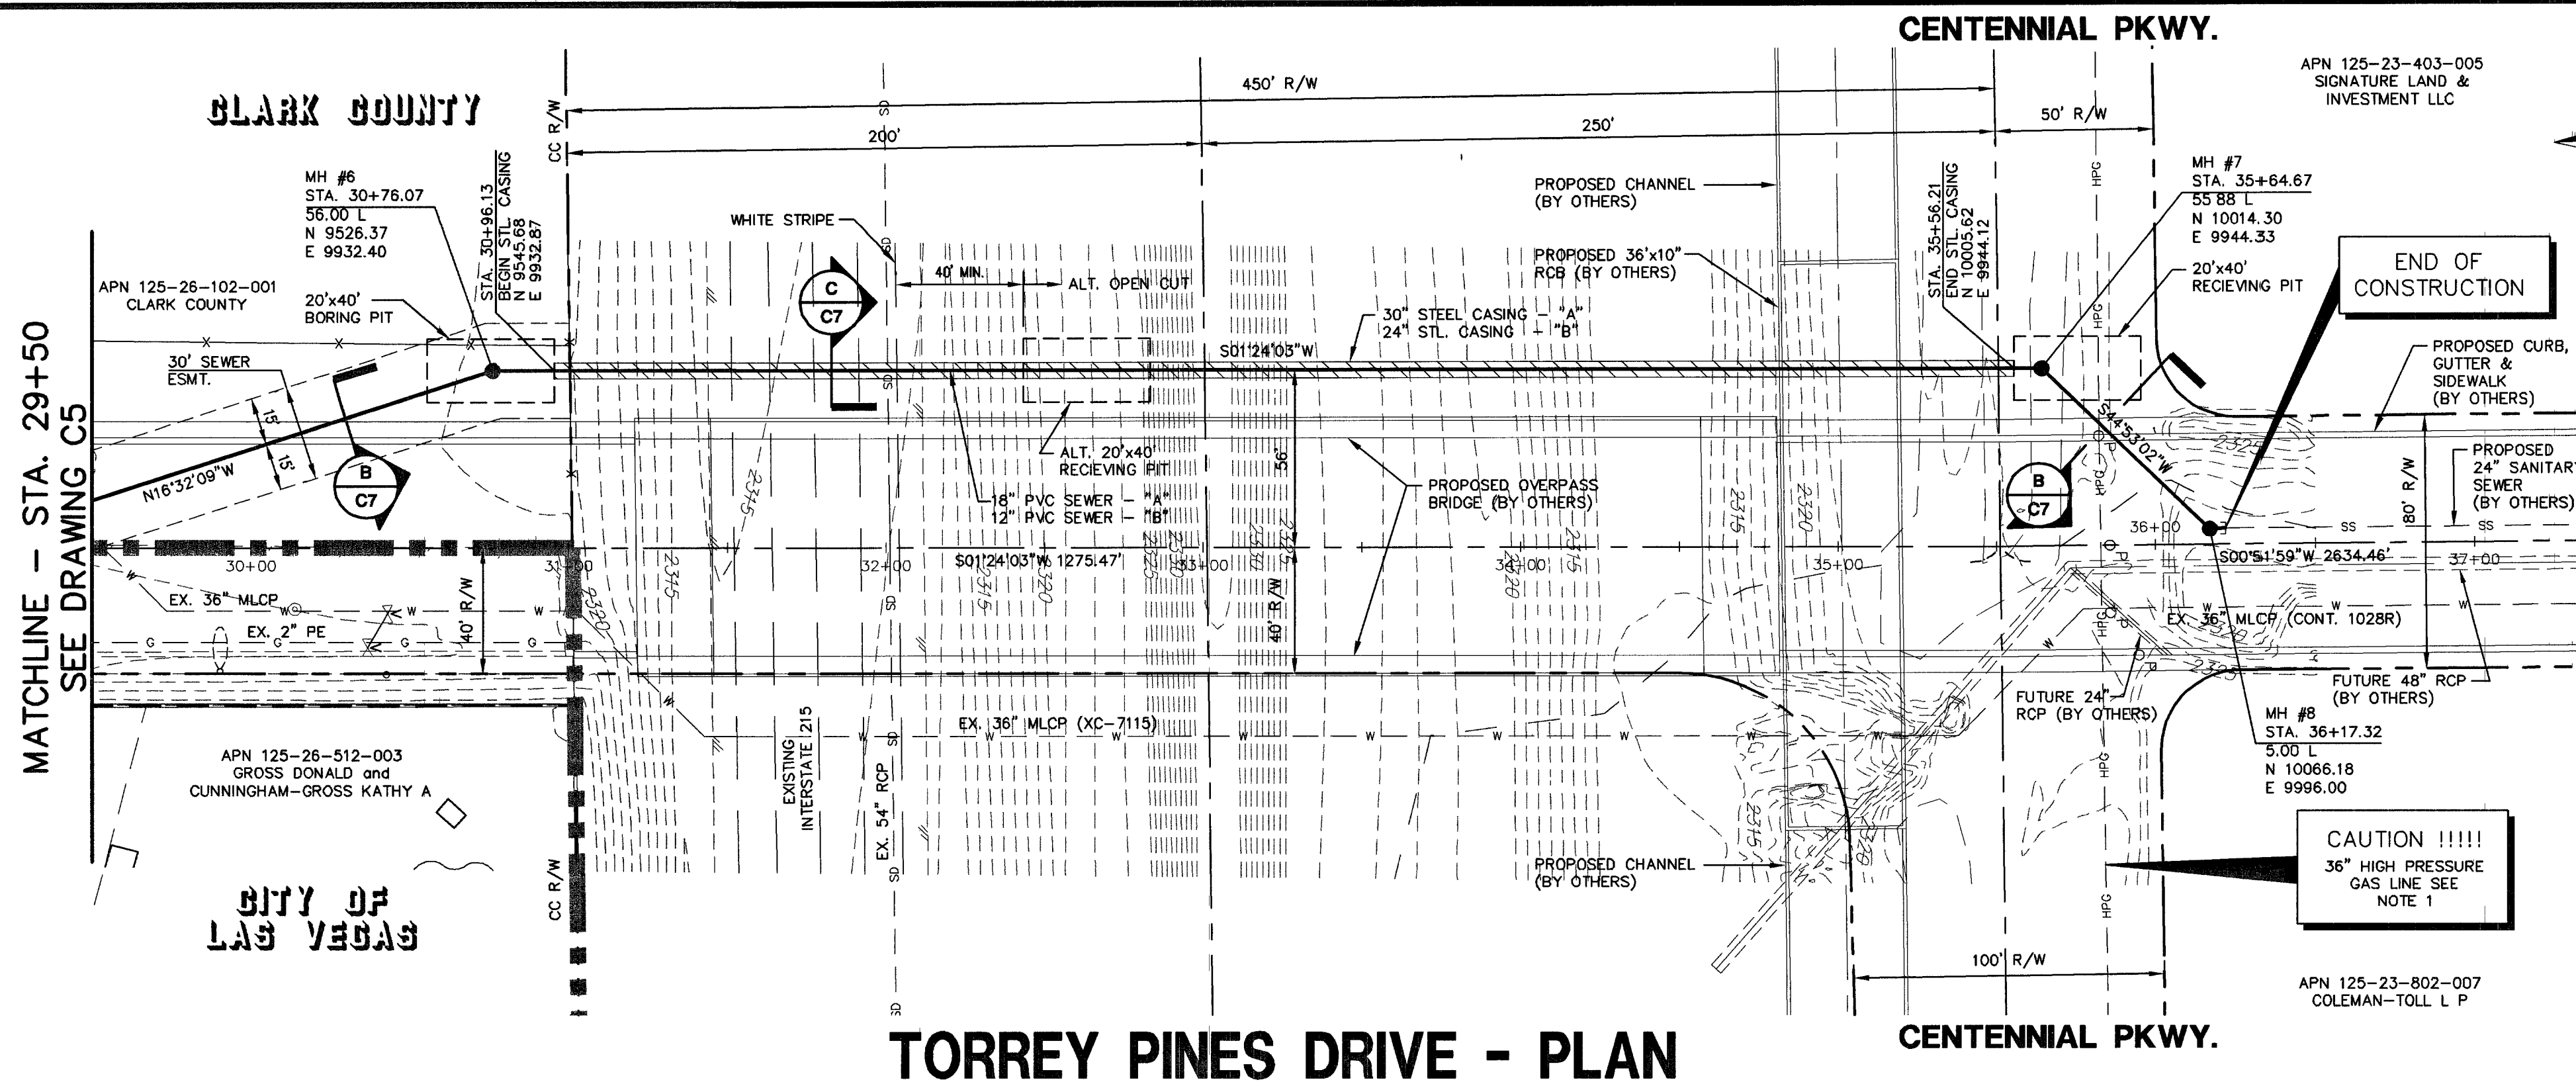

**NOTES:**


- CONTRACTOR SHALL FIELD VERIFY HORIZONTAL AND VERTICAL LOCATION OF 36" HIGH PRESSURE GAS LINE PRIOR TO CONSTRUCTION. CONTRACTOR SHALL OBTAIN ENCROACHMENT PERMIT FOR CONSTRUCTION WITHIN GAS PIPELINE EASEMENT. CONTRACTOR SHALL ABIDE BY ALL TERMS OF THE PERMIT AND PAY ALL ASSOCIATED COSTS INCLUDING PROPER NOTIFICATION PRIOR TO BEGINNING WORK. CONTACT KERN RIVER GAS CO AT 702-639-3600.
- UNLESS OTHERWISE SHOWN INVERT ELEVATIONS ARE GIVEN AT SEWER MANHOLE CENTERLINES. CONTRACTOR SHALL CARRY SLOPES THROUGH MANHOLES FOR PIPES ON CONSTANT GRADE. WHERE GRADE BREAKS ARE SHOWN, CONTRACTOR SHALL TRANSITION GRADE CHANGE THROUGH MANHOLE FLOW CHANNEL.
- FOR THE CONSTRUCTION OF THE SEWER INTERCEPTOR, THE CONTRACTOR MAY CLOSE TORREY PINES TO THROUGH TRAFFIC. THE CONTRACTOR SHALL DEVELOP A TRAFFIC CONTROL PLAN, INCLUDING DETOUR ROUTES AND SIGNAGE, AND OBTAIN CITY APPROVAL PRIOR TO CONSTRUCTION. THE CONTRACTOR SHALL PROVIDE MEANS TO ALLOW 24-HOUR LOCAL ACCESS TO ANY EXISTING BUILDING OR RESIDENCE.
- OPTION "B" IS FOR BIDDING PURPOSES ONLY. OPTION "A" IS TO BE CONSTRUCTED

**Call before you OVERHEAD**  
1-702-593-6111  
SAFETY SERVICE DEPARTMENT

**Call before you Dig.**  
1-800-227-2600  
UNDERGROUND SERVICE ALERT (USA)

**UnderGround**  
1-702-455-7511  
CLARK COUNTY TRAFFIC OPERATIONS  
1-702-222-6811  
LAS VEGAS AREA COMPUTERIZED TRAFFIC SYSTEM

**Call before you UNDERGROUND**  
1-702-455-7511  
CLARK COUNTY TRAFFIC OPERATIONS  
1-702-222-6811  
LAS VEGAS AREA COMPUTERIZED TRAFFIC SYSTEM

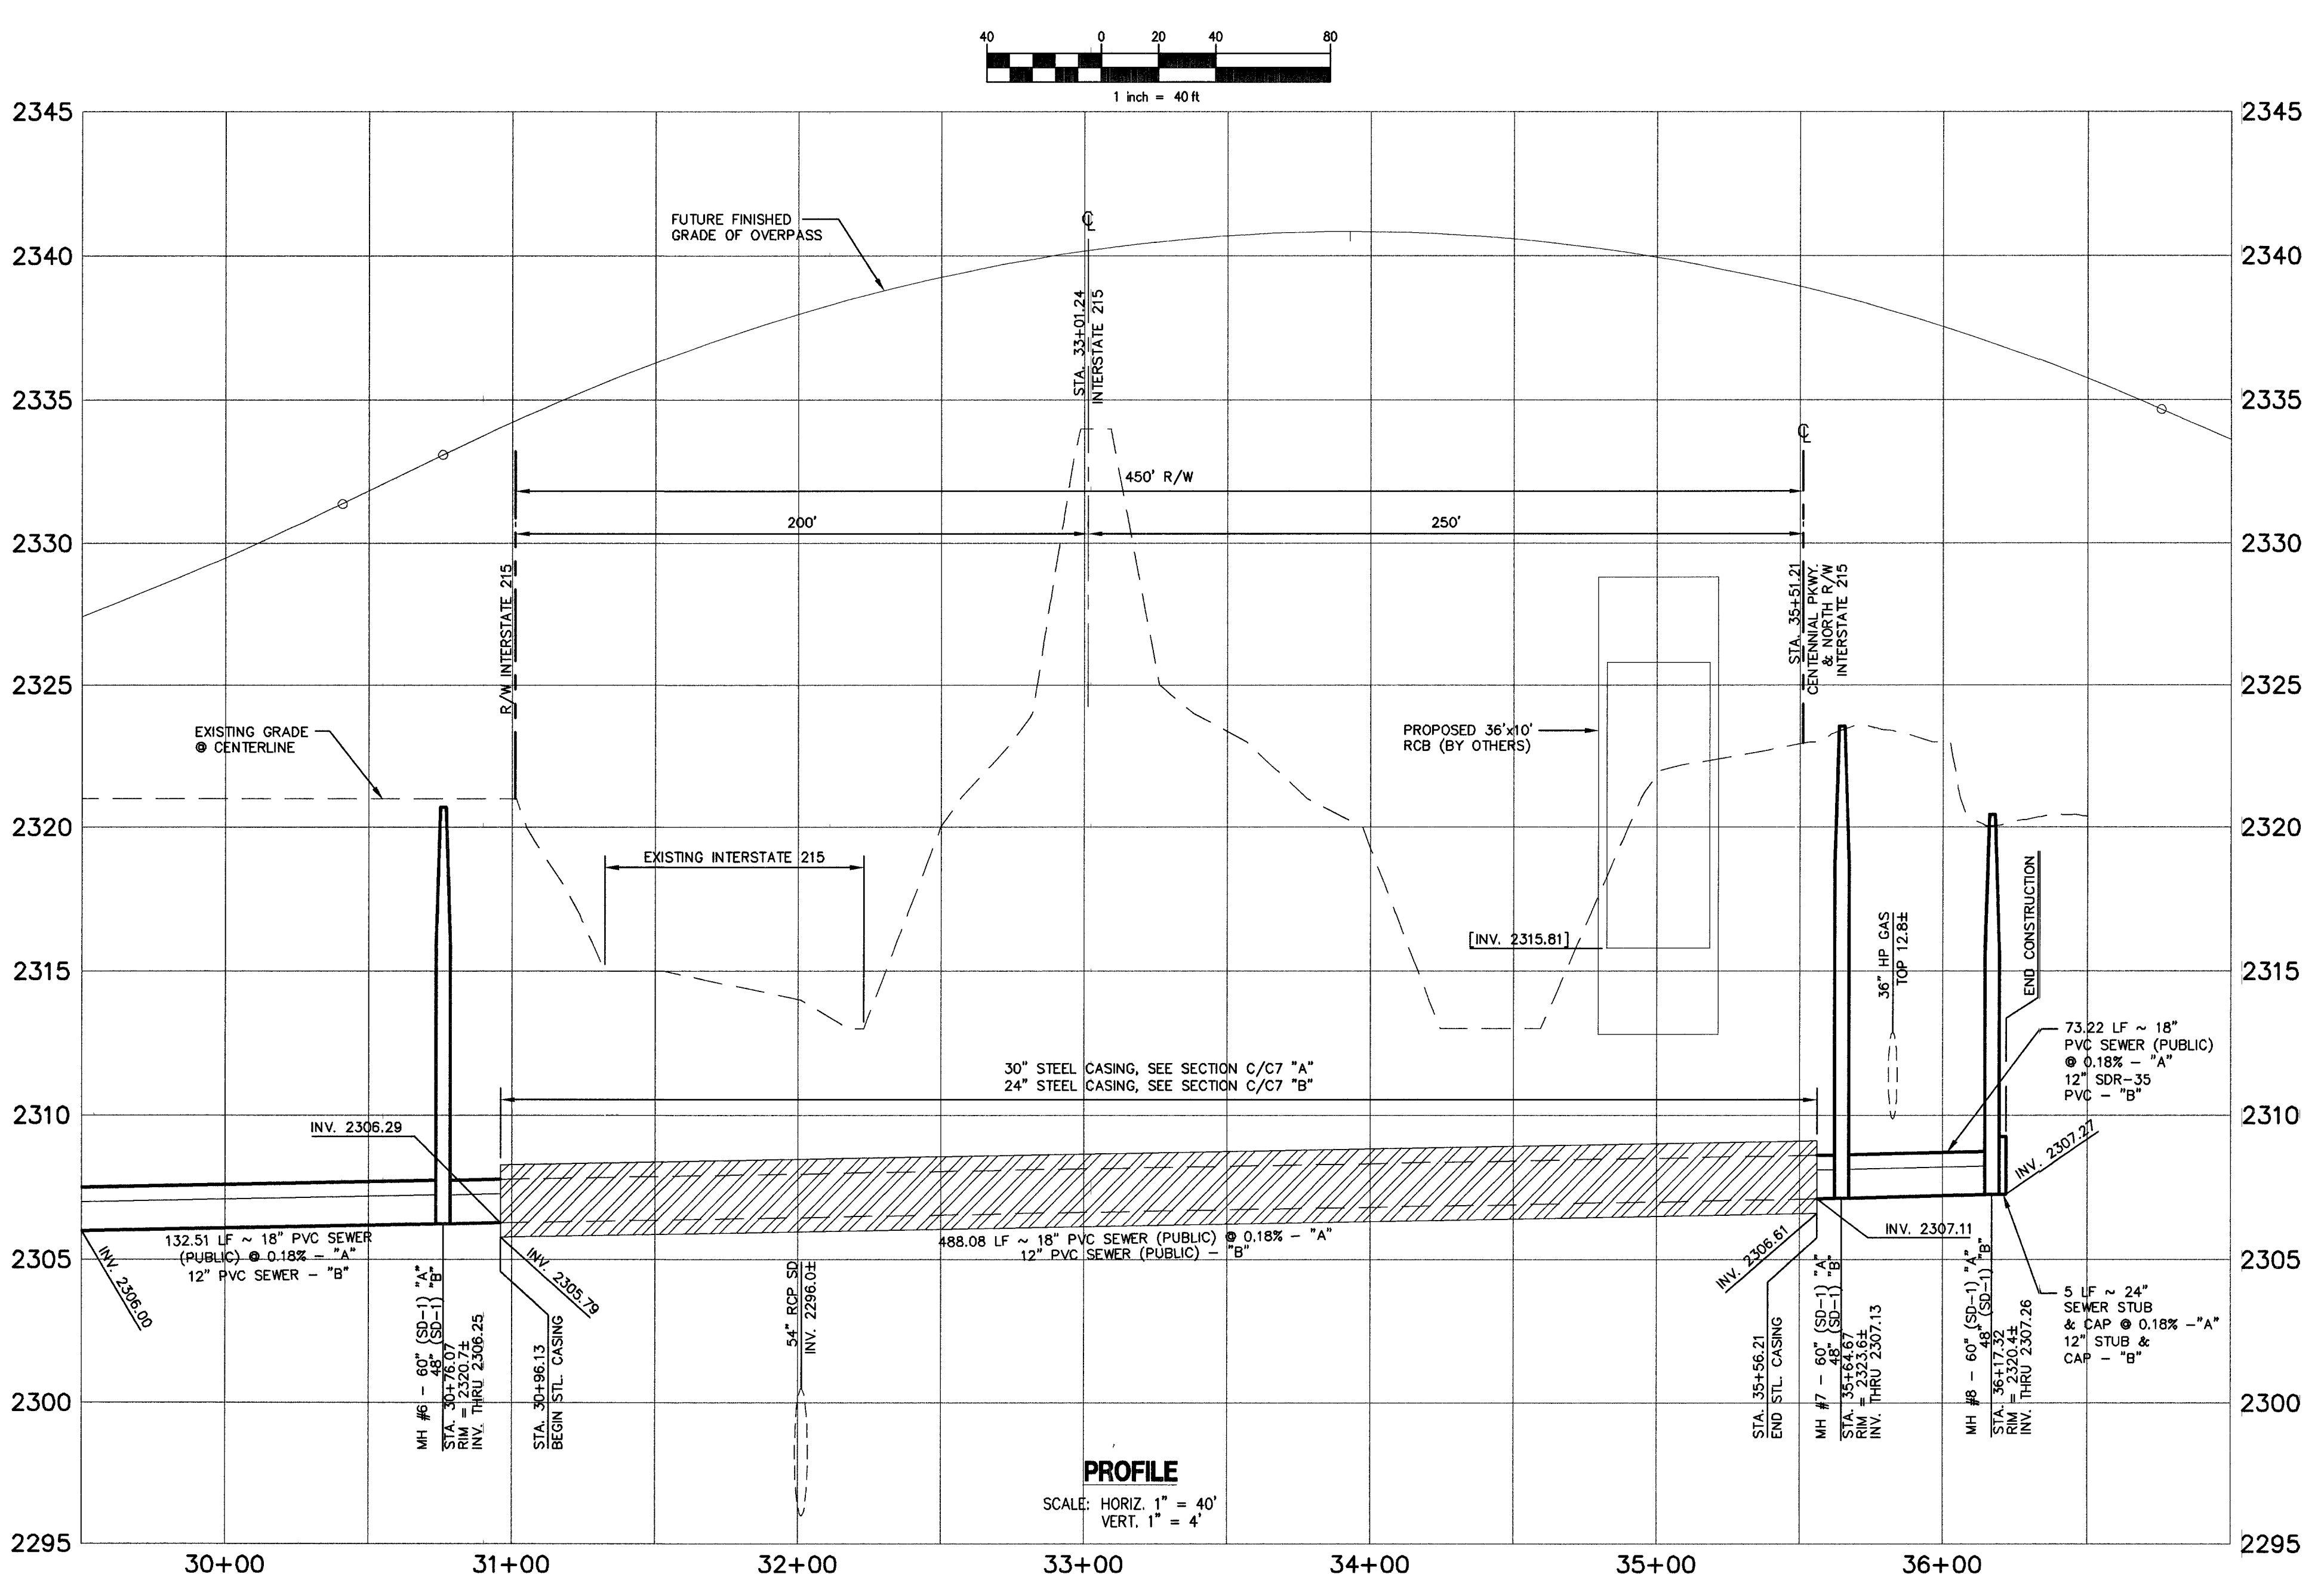

**APPROVED FOR CONSTRUCTION**

LAS VEGAS VALLEY WATER DISTRICT  
PROJECT NO. \_\_\_\_\_ DATE: \_\_\_\_\_

**NOTES:**

REPLACE ALL TRAFFIC CONTROL DEVICES (SIGNS OR PAVEMENT MARKINGS), UNDER CLARK COUNTY JURISDICTION, THAT ARE DISTURBED, DESTROYED, MOVED OR MODIFIED BY TRENCHING ACTIVITY TO CLARK COUNTY SATISFACTION. ALL MATERIAL USED SHALL MEET CLARK COUNTY'S SPECIFICATIONS, OR WILL BE AN APPROVED EQUIVALENT.

**CIVIL ENGINEERING DIVISION  
CLARK COUNTY DEVELOPMENT SERVICES**

**ACCEPTED**

BY: *[Signature]* DATE: 1-5-06

ACCEPTANCE OF THESE PLANS SHALL NOT BE CONSTRUED TO BE A PERMIT FOR OR AN APPROVAL OF ANY VIOLATION OF STATE, COUNTY OR FEDERAL LAW SPECIFICATIONS, OR THE MANUAL ON UNIFORM TRAFFIC CONTROL DEVICES.

**CLARK COUNTY  
DEPARTMENT OF DEVELOPMENT  
SERVICES**

Acceptance of these plans for filling shall not be construed to be a permit for or an approval of any violation of any provisions of the state or county laws and/or specifications. Clark County shall be held free from damages which may result from the construction or the improvements from the engineering design depicted herein.

**NOTE:** Power poles and/or other existing facilities not in proper location shall be prepared, moved, or removed at the expense of the contractor.

|   |                                                 |   |                               |
|---|-------------------------------------------------|---|-------------------------------|
| <b>D.R. HORTON</b><br>6845 ESCOBEDO STREET, SUITE 105<br>LAS VEGAS, NV 89119<br>TEL (702) 432-4888 FAX (702) 919-8200     |                                                 | <b>WRIGHT ENGINEERS</b><br>7228 PEAK DRIVE<br>LAS VEGAS, NEVADA 89128<br>TEL (702) 933-7000 FAX (702) 933-7001 |                               |
| DRAWN BY: <i>[Signature]</i><br>DESIGNED BY: <i>[Signature]</i><br>CHECKED BY: <i>[Signature]</i><br>PROJECT NO: 02514501 | DATE: 9/29/05<br>DATE: 9/29/05<br>DATE: 9/29/05 | SHEET<br><b>C6</b><br>6 OF 7 SHEETS<br>DRAWING NO.<br><b>307V949</b>                                           | REVISION<br>BY<br>DATE<br>REV |

**HTC #05-39894**