
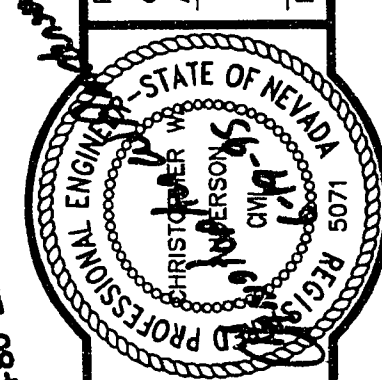
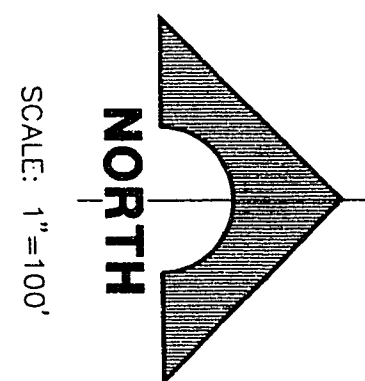


CURVE	DELTA	RADIUS	LENGTH	TANGENT
1	09°56'38.00"	2075.50'	360.21'	180.56'
2	09°56'38"	2008.83'	348.64'	174.78'
3	00°10'51"	2003.50'	6.35'	3.16'
4	09°56'38"	2047.50'	355.35'	178.12'
5	13°31'14"	300.00'	70.79'	35.56'
6	10°00'37"	300.00'	52.41'	25.22'
7	00°17'09"	1941.50'	9.69'	4.84'
8	09°24'54"	300.00'	49.30'	24.70'
9	12°48'13"	300.00'	67.13'	33.70'
10	09°56'38"	2000.00'	347.11'	173.95'
11	06°15'11"	1991.17'	217.31'	108.76'
12	09°24'54.33"	328.00'	53.90'	27.01'
13	06°15'11"	1952.50'	213.09'	106.65'
14	12°48'12.80"	1924.50'	210.03'	105.12'
15	10°03'57.19"	816.00'	108.22'	54.25'
16	09°27'29.19"	1521.24'	224.86'	112.64'
17	08°27'29.19"	1581.91'	230.57'	115.50'
18	11°01'36.74"	328.00'	63.13'	31.66'
19	10°38'49.08"	328.00'	95.30'	47.99'
20	09°43'29.71"	272.00'	46.17'	23.14'
21	06°30'05.73"	2848.83'	300.57'	150.45'
22	13°16'57.61"	1948.33'	451.72'	226.88'
23	14°05'22.08"	328.00'	80.66'	40.53'
24	06°30'05.73"	2687.50'	304.96'	152.64'

CURVE	DELTA	RADIUS	LENGTH	TANGENT
26	07°28'47.73"	1280.00'	167.10'	83.67'
27	89°01'42.00"	30.00'	46.60'	28.60'
28	20°45'25"	2000.00'	724.55'	366.29'
29	91°18'07"	30.00'	47.81'	30.69'
30	13°16'57.61"	1955.33'	454.04'	228.04'
31	11°56'55.35"	300.00'	62.56'	31.40'
32	11°01'37"	300.00'	57.74'	28.96'
33	09°43'30"	300.00'	50.92'	25.52'
34	13°16'57.61"	1998.00'	463.00'	232.54'
35	16°53'35"	300.00'	88.45'	44.55'
36	10°45'31"	300.00'	56.33'	28.25'
37	09°47'13"	300.00'	51.24'	25.68'
38	19°35'28"	300.00'	81.63'	41.07'
39	178°41'52.97"	3.96'	12.35'	---
40	13°16'37.27"	2002.00'	463.92'	233.00'
41	13°16'37.27"	2046.67'	472.88'	237.50'
42	13°44'21.35"	300.00'	71.84'	36.14'
43	180°58'18.00"	30.00'	4.43'	---
44	13°44'21.35"	305.66'	73.30'	36.82'
45	16°08'34"	300.00'	84.52'	42.54'
46	13°16'37.27"	2050.67'	475.20'	236.67'
47	11°56'55"	300.00'	62.56'	31.40'
48	90°03'00"	30.00'	47.12'	30.00'
49	16°08'34"	272.00'	76.63'	38.57'
50	11°56'55"	328.00'	68.40'	34.33'

LINE	BEARING	DISTANCE
L1	N11°08'54.00"W	332.57'
L2	N21°03'32.00"W	300.34'
L3	N21°03'32.00"W	300.33'
L4	N21°03'32.00"W	300.00'
L5	N21°03'32"W	438.22'
L6	N23°38'42.00"W	284.95'
L7	N22°02'14.00"W	169.68'
L8	N22°02'14.00"W	169.35'
L9	N21°03'32.00"W	300.49'
L10	N20°04'50.00"W	100.27'
L11	N89°41'53.00"E	10.20'
L12	N20°04'50.00"W	100.60'
L13	N00°18'07"W	235.18'
L14	N03°30'57.19"E	30.03'
L15	N00°18'07"W	32.00'
L16	N00°40'11.00"E	142.53'
L17	N89°41'53"E	28.00'
L18	N01°00'00.03"E	97.34'
L19	N04°06'53.43"W	50.11'
L20	N00°40'11.00"E	200.00'
L21	N03°13'38.00"E	85.92'
L22	N00°18'07"W	136.25'
L23	N89°41'53"E	80.28'
L24	N89°41'53"E	63.50'
L25	N01°00'00"E	97.34'

LINE	BEARING	DISTANCE
L26	N00°40'11.00"E	77.60'
L27	N13°34'44.27"W	241.11'
L28	N01°00'00.03"E	106.11'
L29	N00°18'07"W	10.02'
L30	N00°18'07"W	599.29'
L31	N00°40'11.00"E	188.05'
L32	N00°18'07"W	136.58'
L33	N00°18'07"W	660.00'
L34	N00°18'07"W	108.21'
L35	N00°18'07"W	185.07'
L36	N00°18'07"W	130.23'
L37	N01°16'25.00"W	403.33'
L38	N89°41'53"E	77.24'
L39	N89°41'53"E	63.90'
L40	N01°16'25.00"W	387.60'
L41	N04°29'46"W	113.15'
L42	N00°18'07"W	189.13'
L43	N89°41'53"E	28.08'
L44	N03°49'50.00"W	367.62'
L45	N00°18'07"W	46.00'
L46	N05°28'41.28"W	30.08'
L47	N04°29'46"W	115.20'
L48	N03°30'44"E	30.67'
L49	N00°18'07"W	35.00'
L50	N89°41'53"E	20.58'

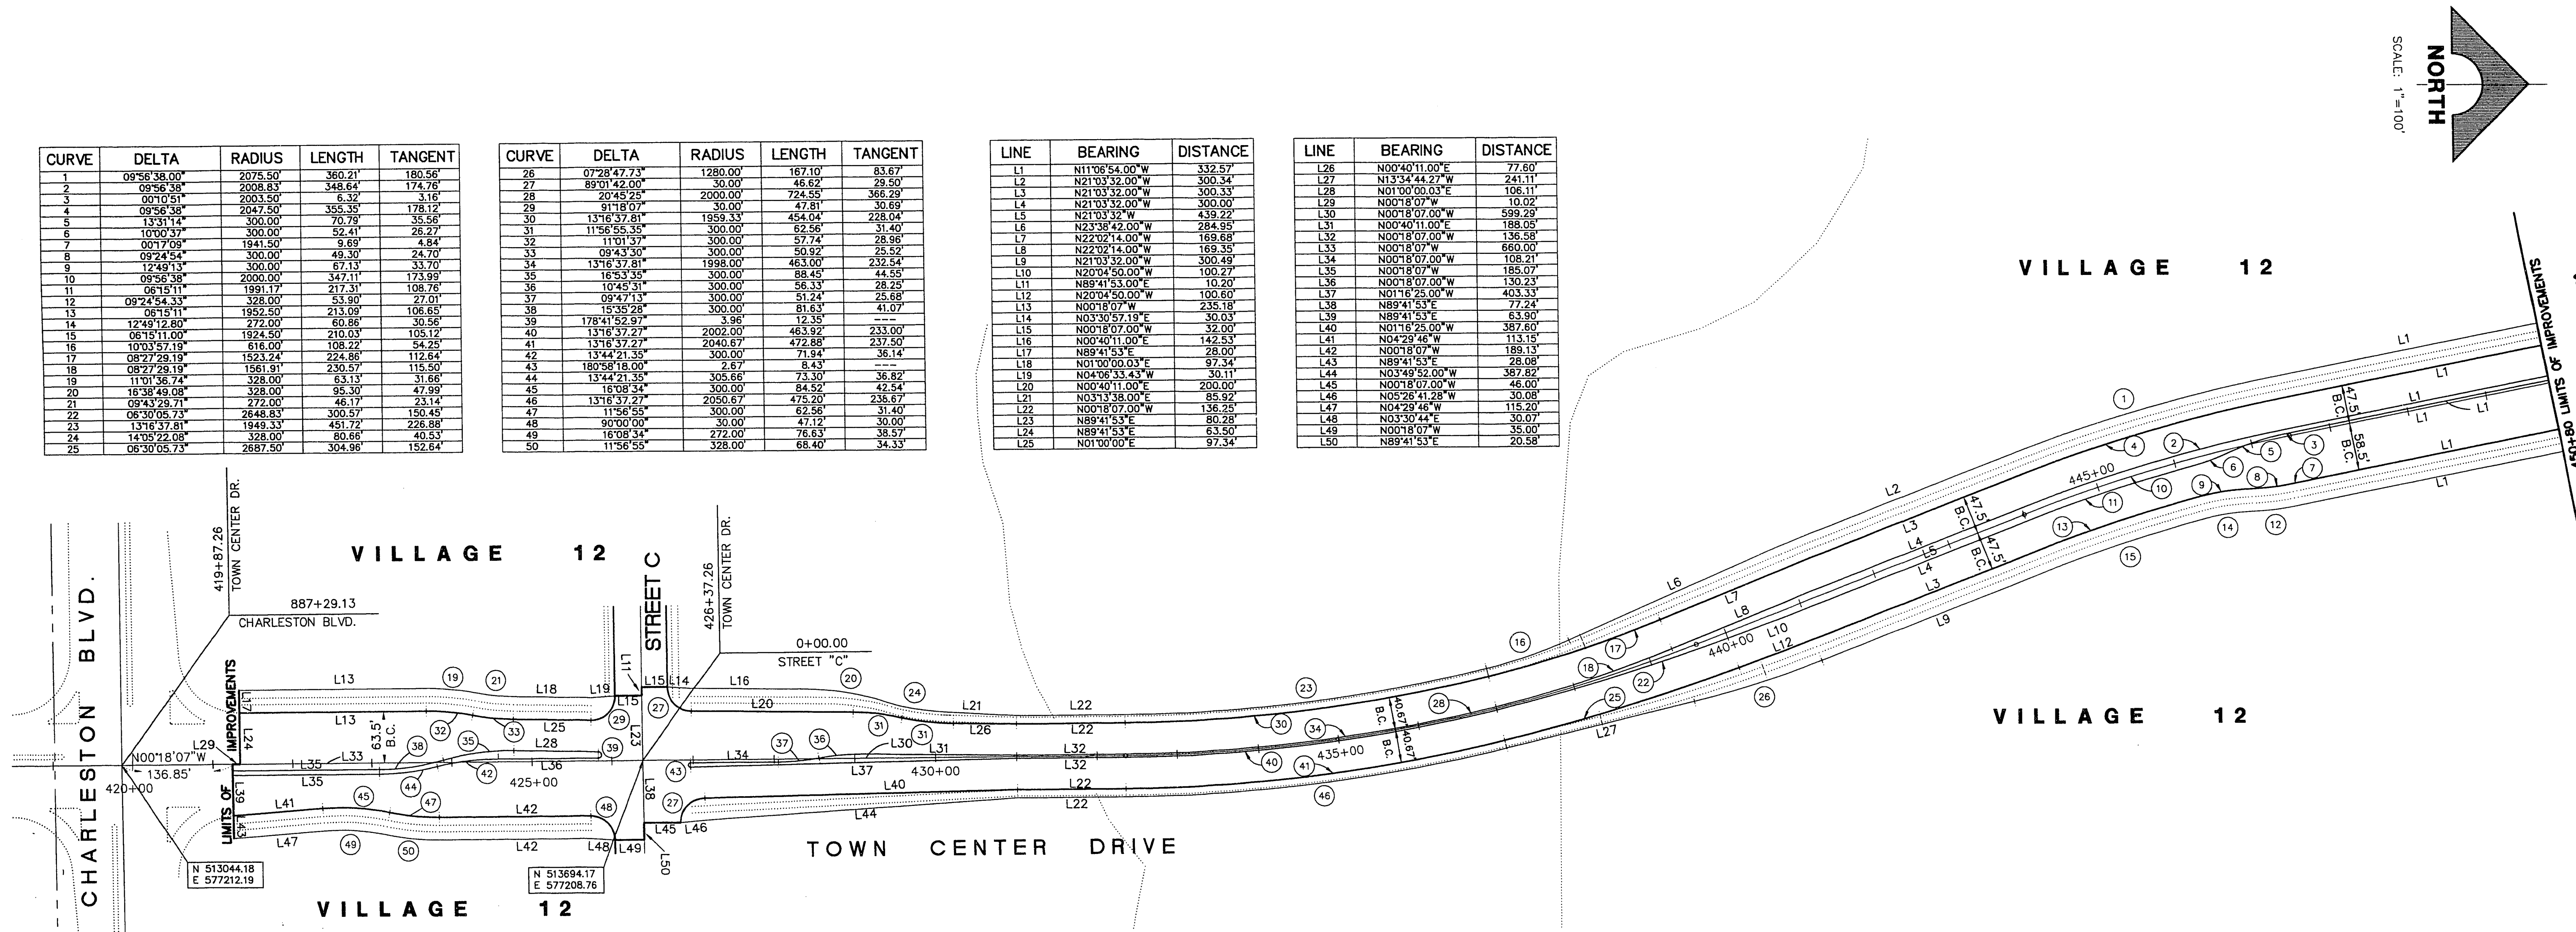

SUMMERLIN
TOWN CENTER DRIVE ROUGH GRADING
TOWN CENTER DR. - ALTA TO CHARLESTON
CONTROL PLAN

SHEET
3

SHT 3 OF 11