

REMOVAL/RELOCATION NOTES

- 1 REMOVE SIDEWALK RAMP
- 4 REMOVE MEDIAN ISLAND CURB
- 6 REMOVE DROP INLET
- 7 REMOVE CONCRETE SIDEWALK
- 9 REMOVE CURB AND GUTTER
- 10 IRRIGATION AND LANDSCAPE REMOVAL
- 12 RELOCATE EXISTING SIGN

CONSTRUCTION NOTES

- 1 PROTECT IN PLACE CURB & GUTTER AND/OR SIDEWALK
- 2 PROTECT IN PLACE MEDIAN ISLAND CURB
- 3 RELOCATED SIGN
- 4 PROTECT IN PLACE TREE
- 6 PROTECT IN PLACE MANHOLE
- 7 PROTECT IN PLACE WATER VALVE AND/OR WATER METER
- 8 PROTECT IN PLACE LUMINAIRE
- 11 SAWCUT AND MATCH EXISTING AC PAVEMENT AND BASE
- 12 CONSTRUCT "L" TYPE CURB AND GUTTER PER CCUSD DWG NO 216
- 13 CONSTRUCT "A" TYPE ISLAND CURB PER CCUSD DWG NO. 219
- 15 CONSTRUCT 5' WIDE CONCRETE SIDEWALK PER CCUSD DWG NO 234
- 17 CONSTRUCT SIDEWALK RAMP PER CCUSD DWG NO 235 CASE II
- 19 PROTECT EXISTING UTILITIES
- 22 INSTALL 18" RCP, SEE SHT D-1
- 25 CONSTRUCT 6" AC PAVEMENT OVER 5" TYPE II AGGREGATE BASE COMPACTED TO 95%
- 26 IRRIGATION AND LANDSCAPE RESTORATION
- 28 CONSTRUCT TYPE 1A MANHOLE ON TOP OF A 48" TYPE II SD MANHOLE BASE PER CCUSD DWG NOS 404 & 405
- 29 CONSTRUCT 15' TYPE "DM2" DROP INLET PER DETAILS ON SHEET D-2


BACK OF "L" CURB CURVE TABLE				
CURVE	RADIUS	LENGTH	DELTA	TANGEN
C1	98.00'	31.12'	18°11'42"	15.69'
C2	102.00'	32.39'	18°11'42"	16.33'
C3	25.00'	39.88'	91°23'21"	25.61'


BACK OF "L" CURB LINE TABLE		
LINE	BEARING	DISTANCE
L1	S01°53'54"E	205.12'

FACE OF MEDIAN CURVE TABLE				
CURVE	RADIUS	LENGTH	DELTA	TANGENT
C4	2.00'	6.28'	179°59'14"	INFINITE
C5	200.00'	57.41'	16°26'52"	28.91'

FACE OF MEDIAN LINE TABLE		
LINE	BEARING	DISTANCE
L2	S01°26'48"E	138.32'
L3	S01°53'53"E	207.34'
L4	N01°53'07"W	207.34'

PAVEMENT LEGEND

 -  REMOVE A.C. PAVEMENT AND BASE
-  A.C. PLANT MIX BITUMINOUS SURFACE SEE CONSTRUCTION NOTE FOR SECTION
-  AREA TO BE PREPARED AND SLURRY SEALED PER RTC SPECIFICATIONS SECTION 408-2
REMOVAL OF EXISTING RAISED PAVEMENT MARKERS AND ANY OTHER PAVEMENT MARKINGS
SHALL BE INCLUDED IN THE BID PRICE FOR SLURRY. NO ADDITIONAL PAYMENT WILL BE MADE

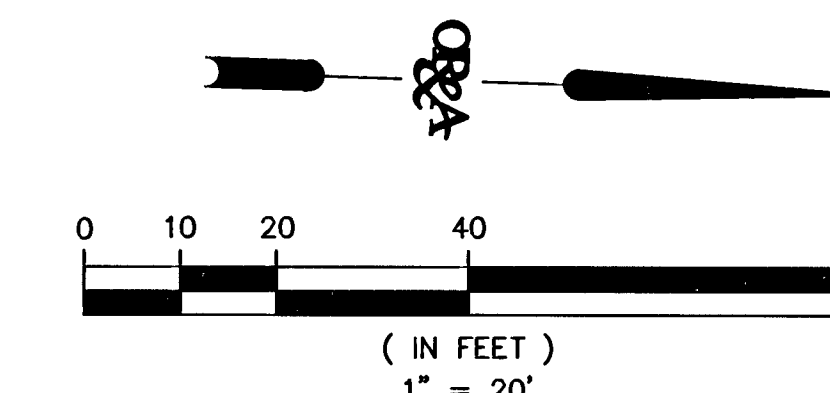


**APPROVED
FOR CONSTRUCTION**

[Signature] *2-25-*
LAS VEGAS VALLEY WATER DISTRICT
LWWD PROJECT # 113546

SAFETY ALERT

Call
Before You
Overhead

1-702-227-2929

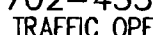

AVOID HITTING
UNDERGROUND TRAFFIC
LIGHT POLES
LIGHT SYSTEM CONDUITS
IT'S COSTLY

Call
before you
Underground

1-702-455-7511
C.C. TRAFFIC OPERATIONS
1-702-229-6811
LV AREA COORDINATED TRAFFIC SVCS

Call before you Dig
Avoid putting underground
utility lines in a costly.

Call
811

1-800-227-2600
CLUE COUNTY TRAFFIC OPERATIONS
1-702-455-7514