



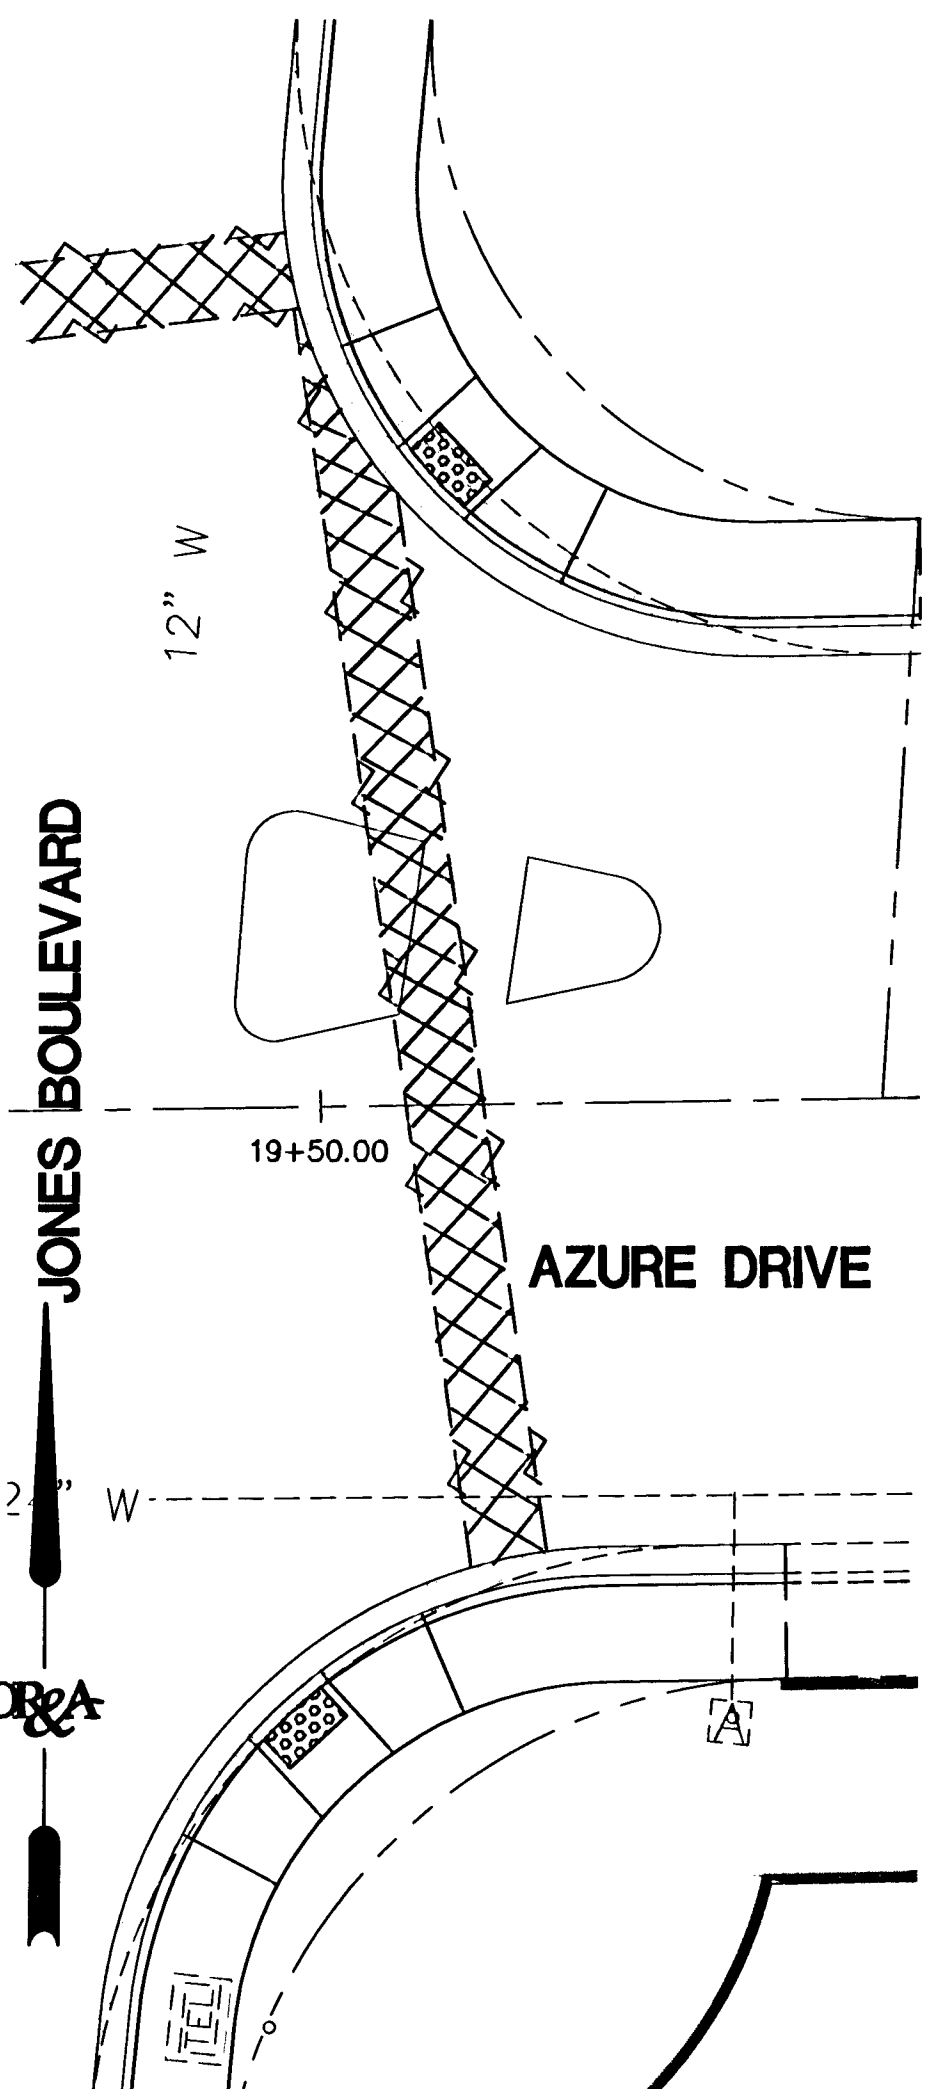

WALL NOTCH DETAIL

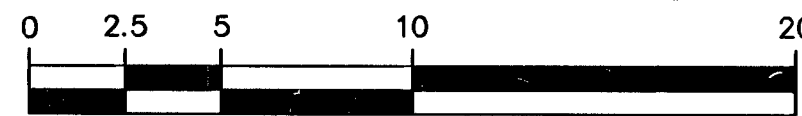

(IN FEET)
SCALE: 1"=5'

S:\Drawings\2007_009\Plans\TP6a\R-07-JA.dwg, 2/22/2008 4:34:08 PM