
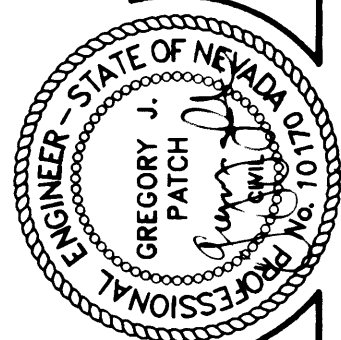
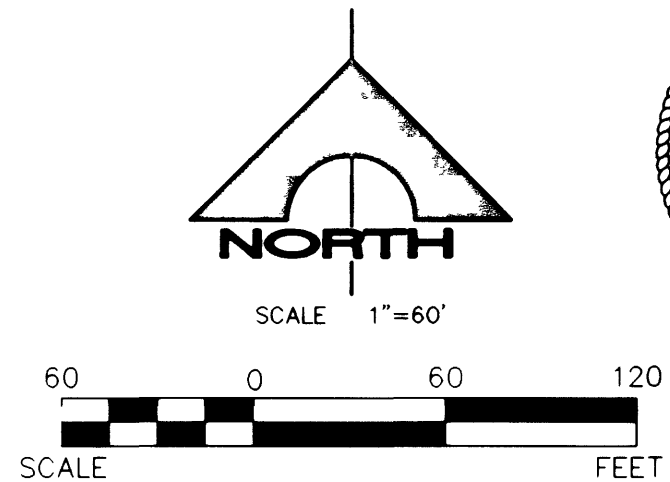


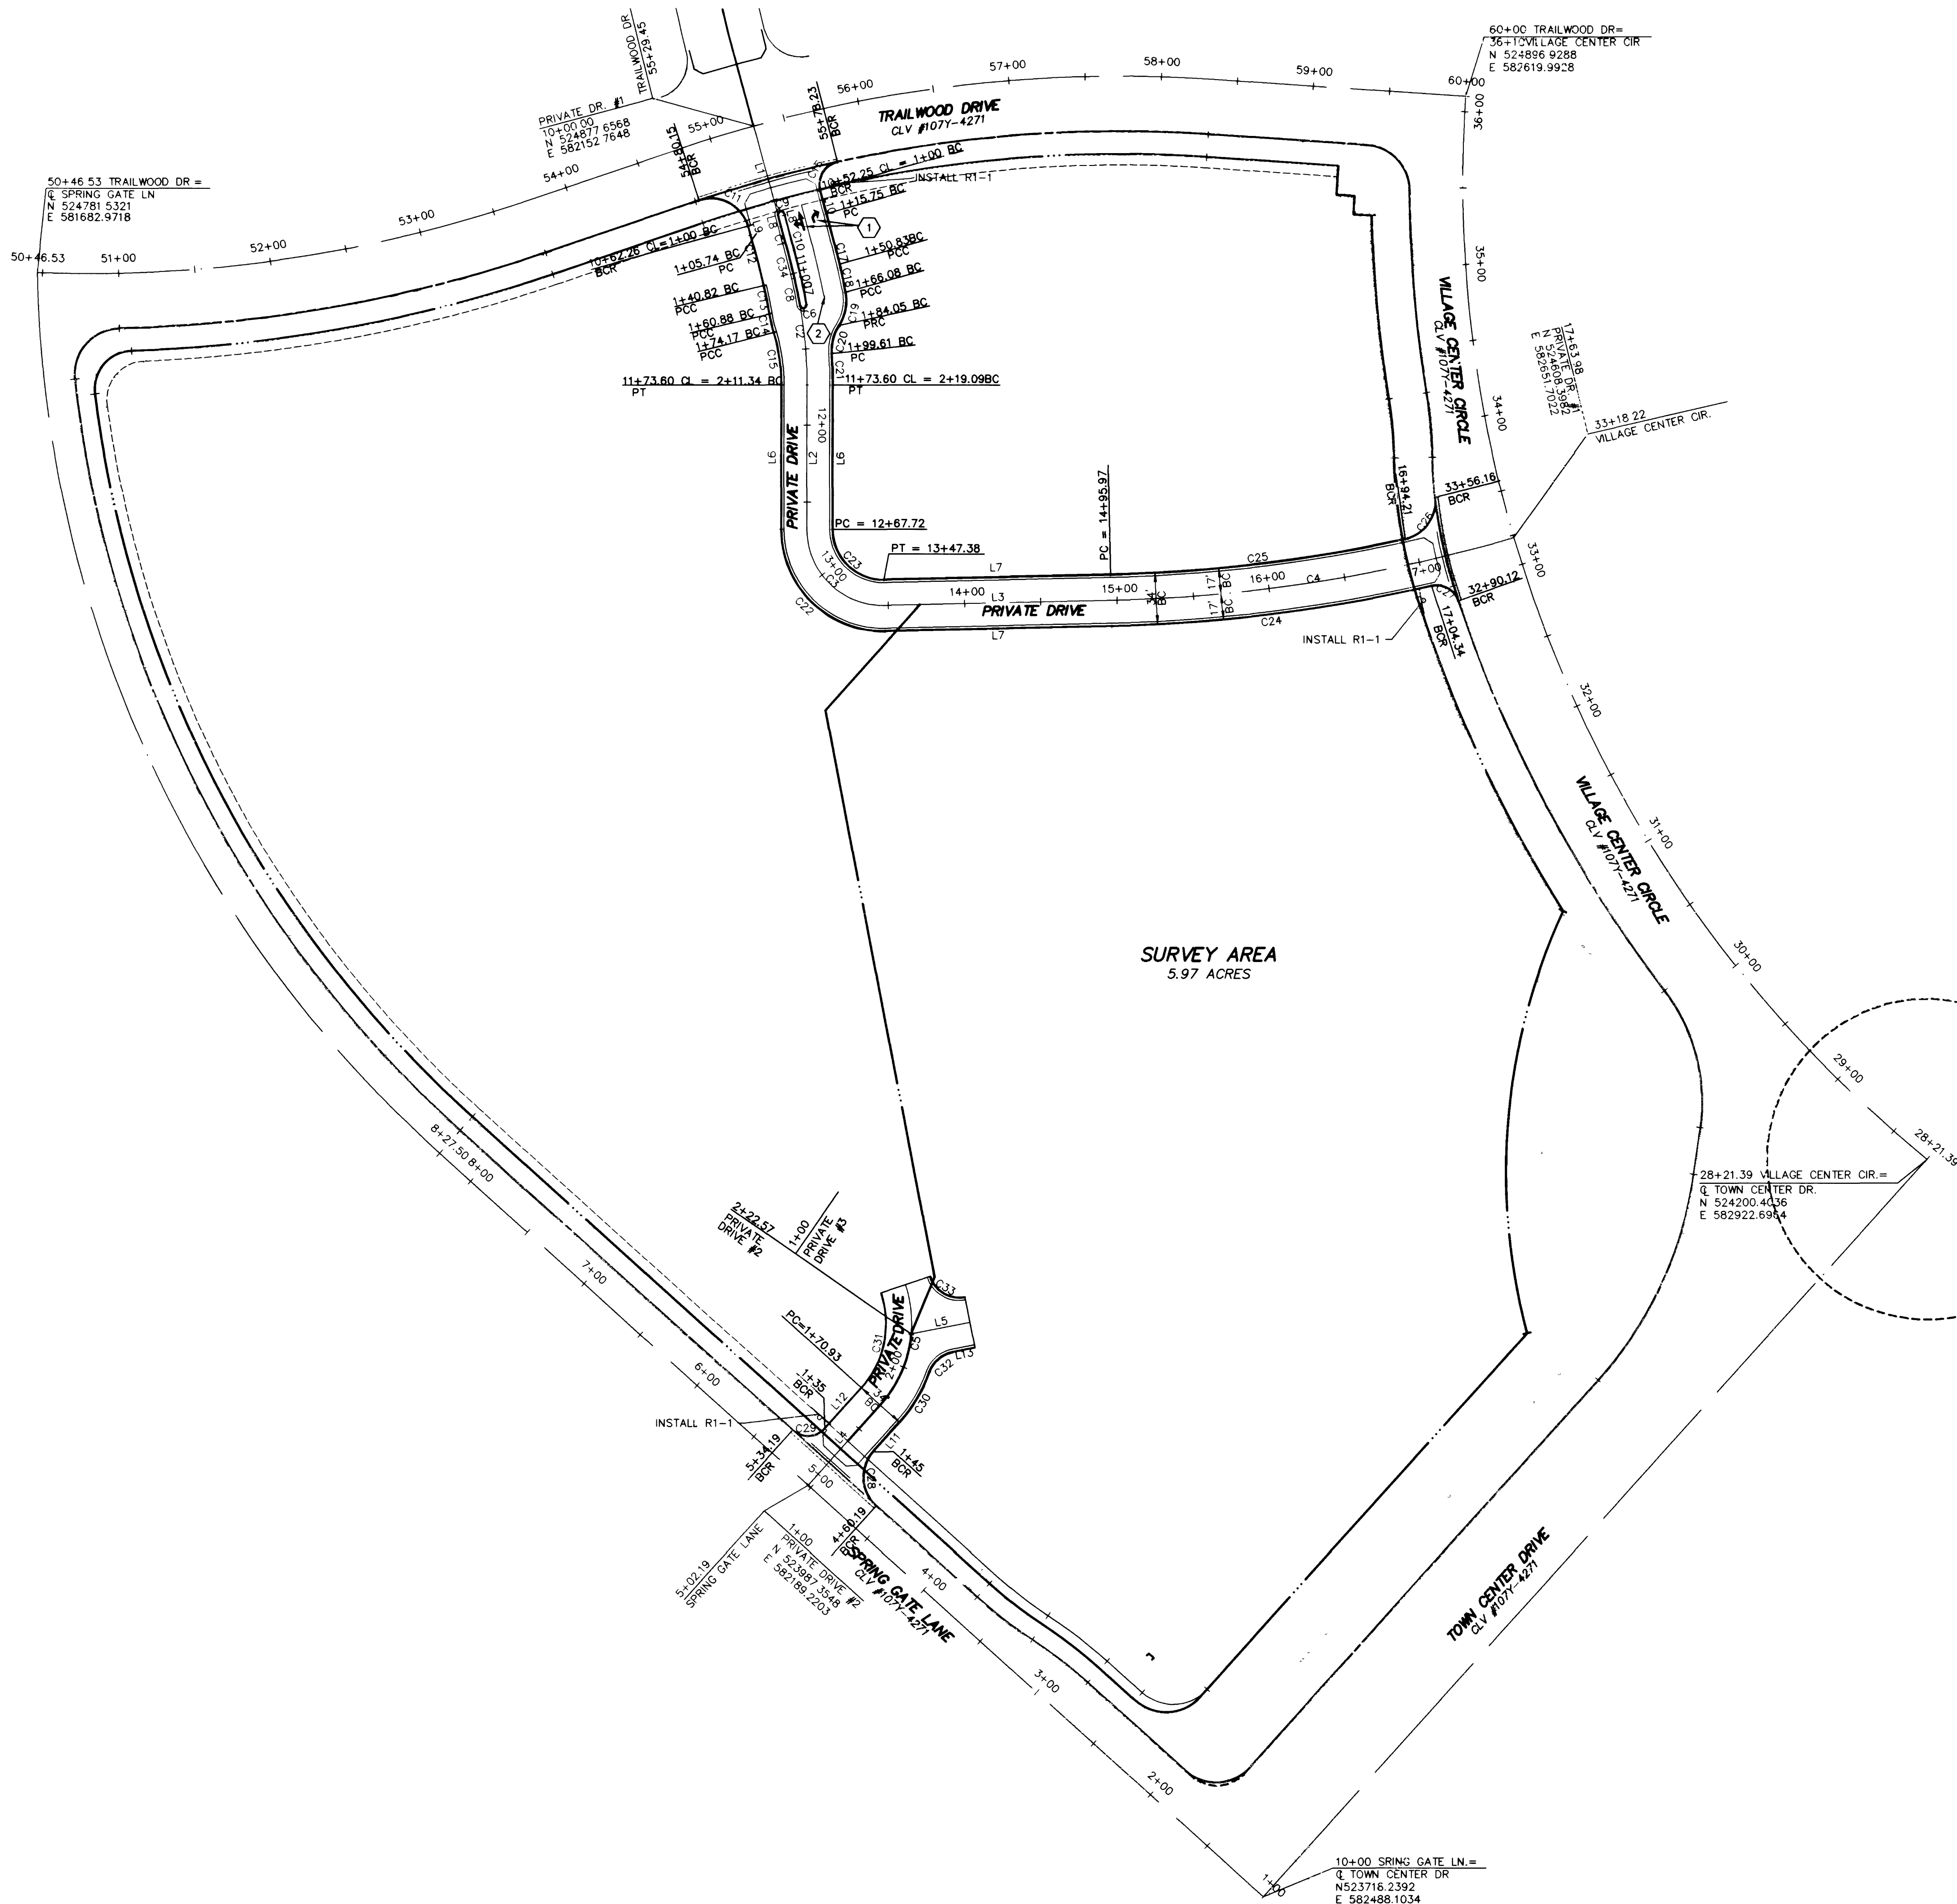

BACK OF CURB

No.	Bearing	Distance
L6	N 00°00'00" W	34.12
L7	N 88°43'14" E	148.59
L8	S 15°28'44" E	7.49
L9	S 15°28'44" E	5.74
L10	S 15°28'44" E	15.75
L11	N 42°00'00" E	25.93
L12	N 42°00'00" E	35.93
L13	N 78°47'42" E	15.24

CENTERLINE DATA

No.	Bearing	Distance
L1	S 15°28'44" E	68.00
L2	N 00°00'00" W	34.12
L3	N 88°43'14" E	148.59
L4	N 42°00'00" E	70.93
L5	N 78°47'42" E	39.26


BACK OF CURB

No.	Delta	Radius	Length	Tangent
C6	164°55'45"	2.00	5.61	15.25
C7	03°32'28"	304.00	18.79	9.40
C8	03°32'28"	300.00	18.54	9.27
C9	180°00'00"	2.00	6.28	0.00
C10	02°00'37"	1004.00	35.22	17.61
C11	92°59'21"	25.00	40.57	26.34
C12	02°00'37"	979.00	34.35	17.18
C13	03°49'50"	279.00	18.65	9.33
C14	07°07'33"	100.00	12.44	6.23
C15	16°45'50"	120.00	35.11	17.88
C16	93°06'21"	15.00	24.38	15.84
C17	02°00'37"	1031.00	36.17	18.09
C18	02°54'48"	331.00	16.83	8.42
C19	43°28'58"	30.00	22.77	11.98
C20	36°38'57"	30.00	19.19	9.94
C21	03°43'19"	317.00	20.59	10.30
C22	91°18'46"	67.00	106.74	68.51
C23	91°18'46"	33.00	62.57	33.75
C24	11°45'03"	1033.00	211.86	106.30
C25	11°10'46"	999.00	194.93	97.77
C26	83°50'45"	28.00	36.58	22.45
C27	84°41'16"	15.00	22.17	13.67
C28	90°00'00"	25.00	39.27	25.00
C29	90°00'00"	15.00	23.56	15.00
C30	22°43'37"	97.00	58.48	19.49
C31	60°24'05"	63.00	66.41	36.67
C32	59°31'19"	20.00	20.78	11.44
C33	82°48'13"	20.00	28.90	17.63
C34	02°00'37"	1000.00	35.08	17.54

CENTERLINE DATA

No.	Delta	Radius	Length	Tangent
C1	02°00'37"	1000.00	35.08	17.54
C2	13°28'08"	300.00	70.52	35.42
C3	91°16'46"	50.00	79.68	51.13
C4	15°06'50"	1016.00	268.01	134.79
C5	60°24'05"	80.00	84.34	46.56

- NOTES
- 1. INSTALL ARROW SYMBOL "PAINT"
 - 2. INSTALL YELLOW LINE "PAINT"

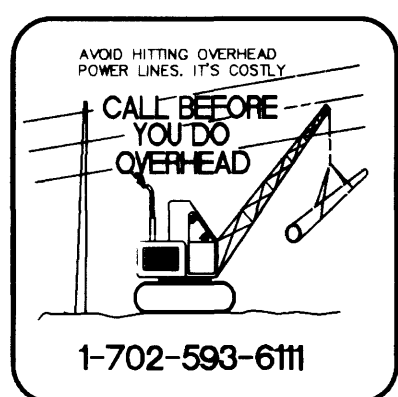

Avoid cutting underground utility lines. It's costly.
Call before you Dig.
1-800-227-2600
UNDERGROUND SERVICE (USA)

THE HOWARD HUGHES CORPORATION

PARCEL E

HORIZONTAL CONTROL PLAN

SHEET C-8

8 OF 10 SHOTS

DESIGN: _____

DRAWN: _____

CHECK: _____

ISSUE DATE: _____

ISSUE EDITOR: _____

PLOT DATE: 11-02-00

PLOT TIME: 10:29:02

REV: _____

DATE: 10/17/2000

DATE LAGEN: APP DATE: 10/17/2000

DESCRIPTION: _____

G. C. WALLACE, INC.

Engineers/Planners/Surveyors

1545 S. RICHMOND AVE., SUITE 200, LAS VEGAS, NV 89102

TELEPHONE: 702-804-2000 • FAX: 702-804-2299

H:\063\PARCEL-E\Gwc\Unprov\PARC008.dwg