


Match Line See Sheet No. 6

CURVE DATA				
NO.	DELTA	RADIUS	TANGENT	LENGTH
4	36°50'55"	175.00'	58.30'	112.55'
5	90°00'00"	175.00'	175.00'	274.89'

Scale: 1" = 40'

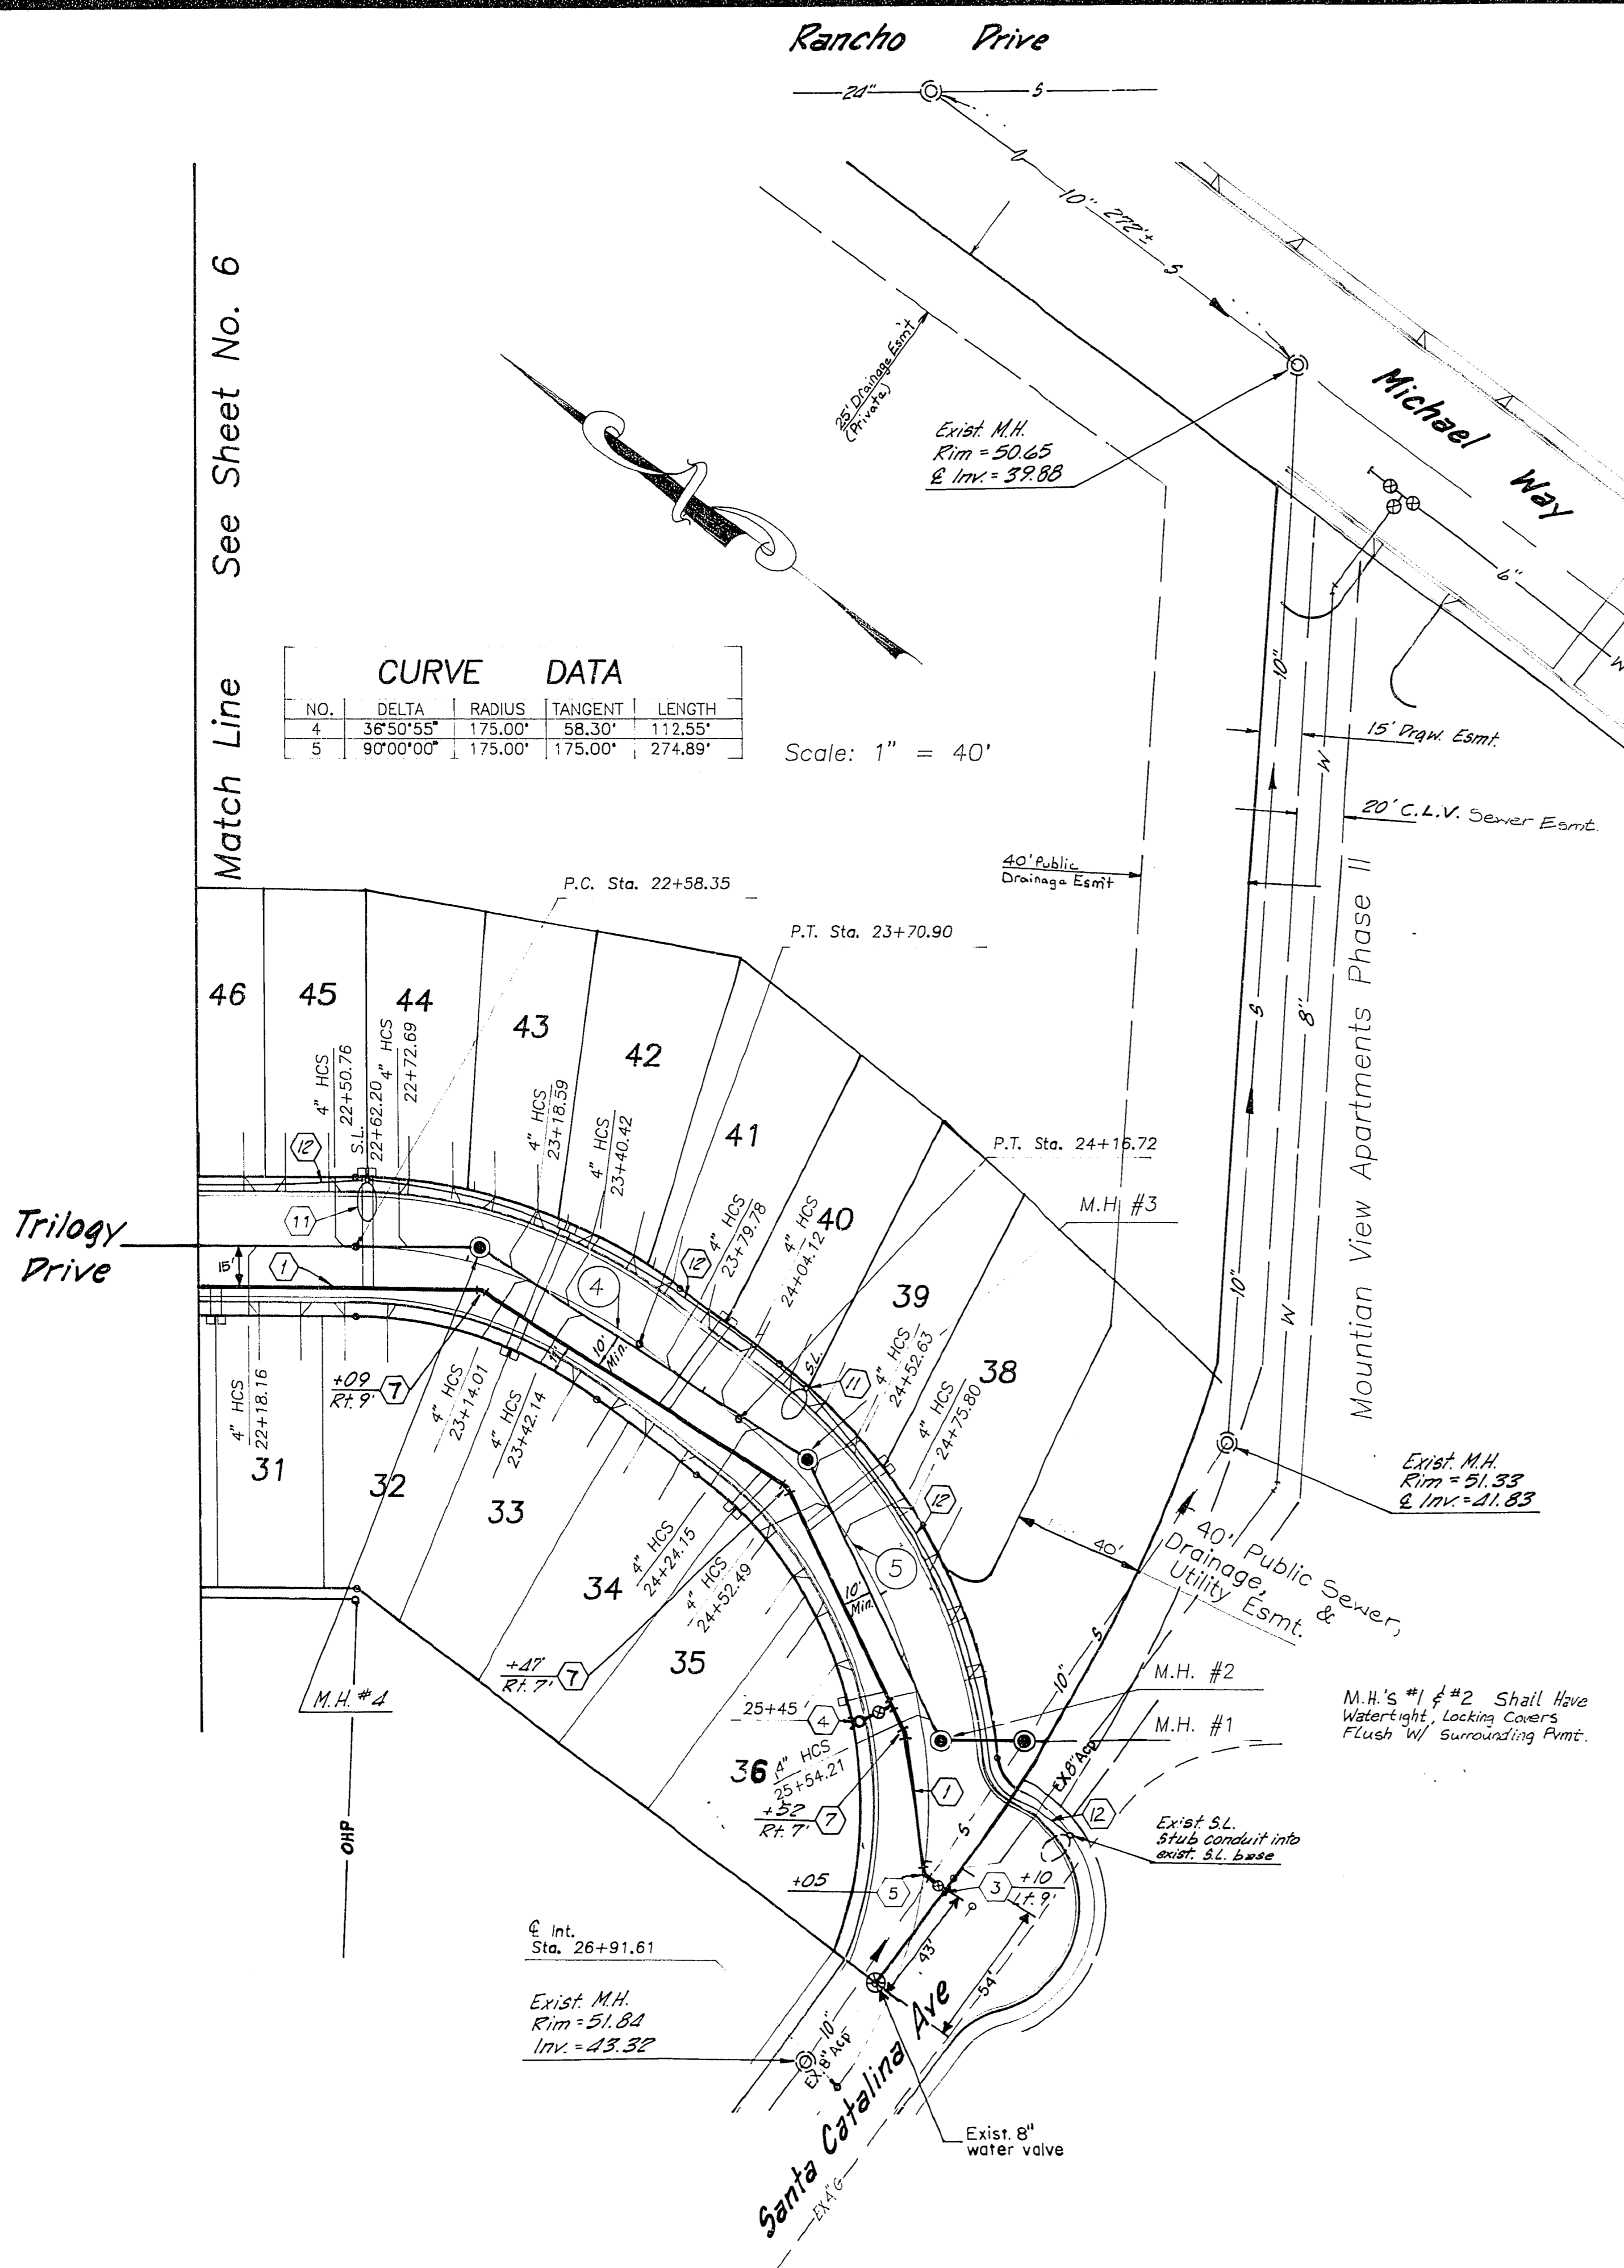

NOTE: Quantities shown are for this sheet only.

Water Quantities		
Item	Unit	Quantity
1	8" Watermain	400 L.F.
2	8" Valve, B.& C.	0 Ea.
3	8" x 8" M.J. Tapping sleeve & 8" Tapping valve, B.& C.	1 Ea.
4	6" Fire Hydrant (Complete)	3 Ea.
5	8" x 45' Bend	1 Ea.
6	3/4" copper Service lateral w/ 3/4" meter (From LVWD)	15 Ea.
7	8" x 2 1/2" Bend	3 Ea.

Street Light Quantities		
Item	Unit	Quantity
11	100W H.P.S.	2 Ea.
12	1 1/4" S.L. Conduit	450 L.F.

Sewer Quantities		
Item	Unit	Quantity
8"	Sewermain	391 L.F.
Manhole (4' dia.)		4 Ea.
4" H.C.S.		365 L.F.

NOTE: Water service may only be installed to Unit 1, Lots 13-47.

APPROVAL

J. Lopez 4/28/94
CLVFD DATE


Unit 1 [Signature] 8/12/94
Las Vegas Valley Water District Date

Unit 2 _____
Las Vegas Valley Water District Date



Engineering • Planning • Surveying
Landscape Architecture • Urban Design
Offices located in Tucson, Phoenix
Las Vegas, and Victor Valley, CA

Project	Trilogi	Sheet Title	Master Utility & Street Light Plan
No.	2	Date	9-8-94
Date	8-93	Item	add dim, revise callout East
Drawn By	RRH	Checked By	ROB
Scale	1"=40'	Job No	493019
Revisions		Date	8-93

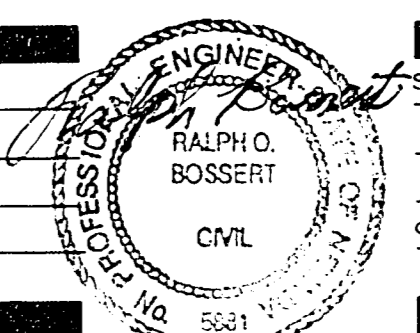

11-16-107 9/01/93 307K-4342