


R:\23248\Drawings\PLANS\011_23248_C-5_PAVEMENT AND STRIPING PLAN.dwg Nov 11, 2011 11:02am

SIGN LEGEND


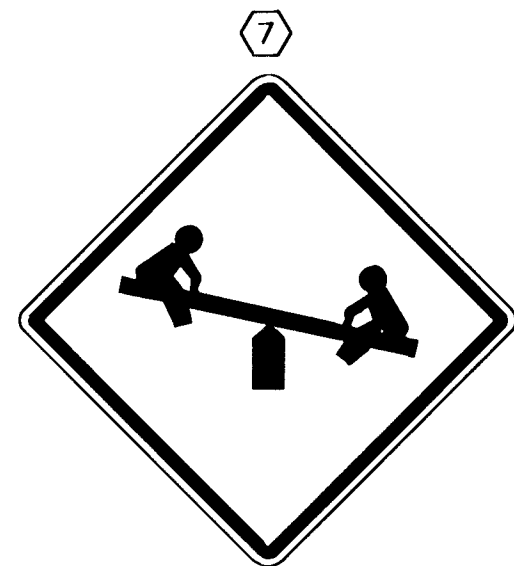


W15-1 30"x30"



R2-1

PAVEMENT STRIPING, SIGNAGE, AND STREETLIGHT PLAN
SCALE: 1" = 40'

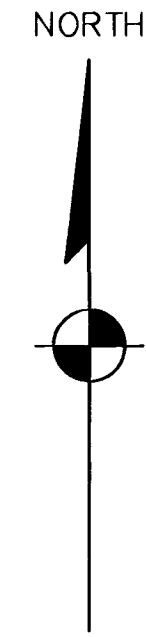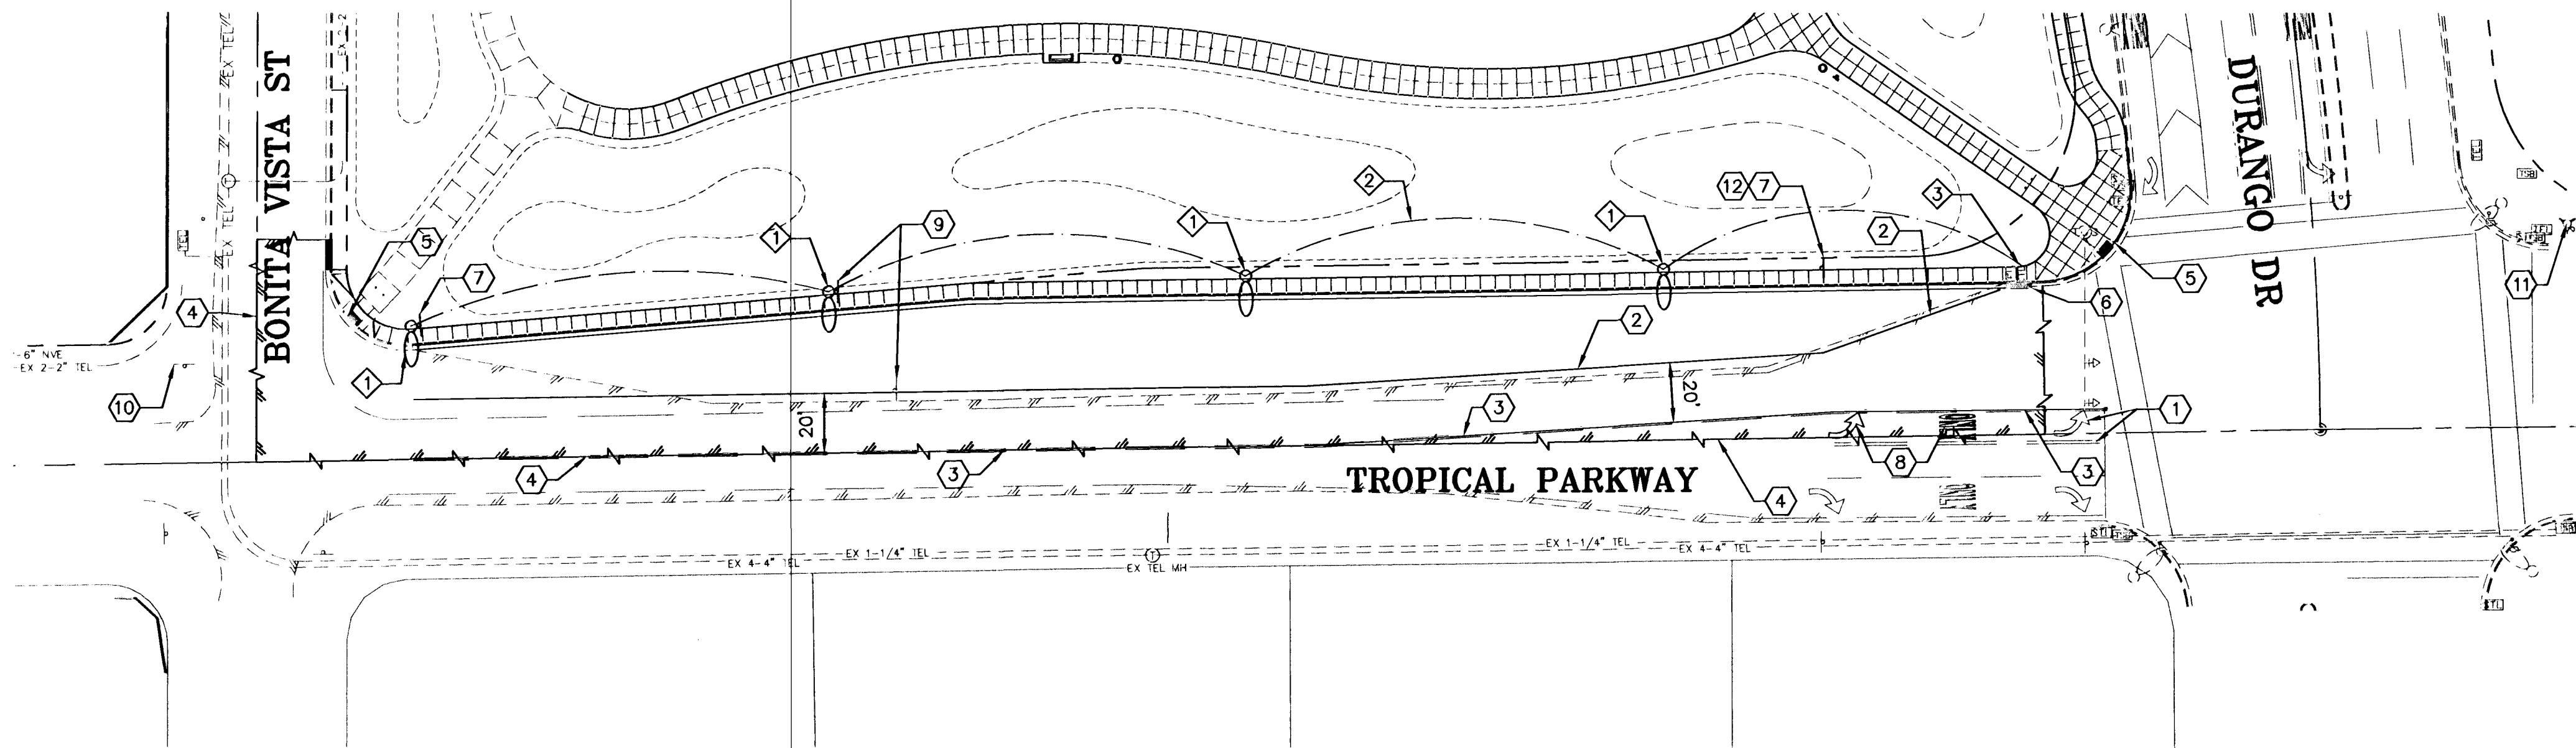

CONSTRUCTION NOTES (STRIPING AND SIGNAGE)

- EXISTING PAVEMENT MARKINGS. PROTECT IN PLACE
- 6" SOLID WHITE PAINTED EDGE LINE
- TYPE 1 TYPICAL CENTERLINE DELINEATION PER USDCCA DWG NO 244
- SAWCUT AND REMOVE EX AC
- PROTECT EX CURB GUTTER IN PLACE
- PROTECT EX DROP INLET IN PLACE
- INSTALL W15-1 SIGN PER SIGN LEGEND
- ARROW AND "ONLY" SYMBOL PER USDCCA DWG NO 246A
- REMOVE AND RELOCATE SPEED LIMIT SIGN TO STREET LIGHT POLE
- PROTECT EX SIGN IN PLACE
- FUTURE FIRE HYDRANT (NOT A PART)
- NEW POLE PER USDCCA DWG NO 249A

STREETLIGHT NOTES

- INSTALL 11 GAGE STREETLIGHT WITH 250 W HPE LUMINAIRE AT BACK OF SIDEWALK PER USDCCA 314, 320, 321
- 2" PVC WITH TWO #4, ONE #8 GND, THW STREETLIGHT CONDUCTORS
- INTERCEPT AND CONNECT TO EXISTING CONDUIT IN EXISTING PULLBOX




BASIS OF BEARING

THE WEST LINE OF THE SOUTHWEST QUARTER (SW 1/4) OF THE NORTHWEST QUARTER (NW 1/4) OF SECTION 28, TOWNSHIP 19 SOUTH, RANGE 60 EAST, M.D.M., CLARK COUNTY, NEVADA, BEARS N 00°27'17" W, AS SHOWN ON A RECORD OF SURVEY RECORDED IN FILE 101 AT PAGE 47, CLARK COUNTY, NEVADA, RECORDS.

BENCHMARK

CLV BM 5LV90 29E4: RIVET & PLATE IN TOP OF CURB, NW CORNER OF DURANGO AND TROPICAL PARKWAY, ELEV. 2470.76' (NAVD88)


GRAPHIC SCALE

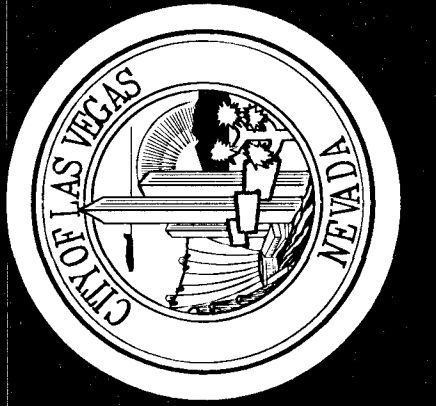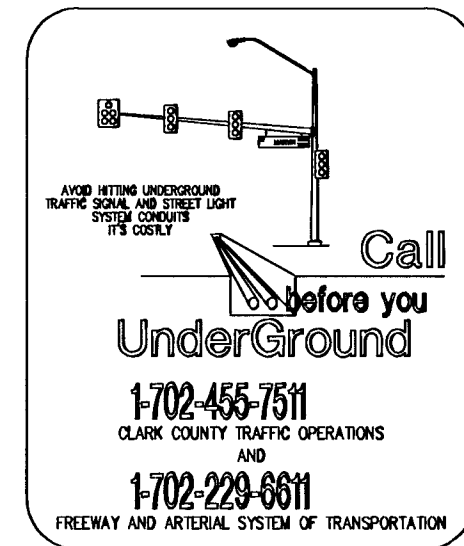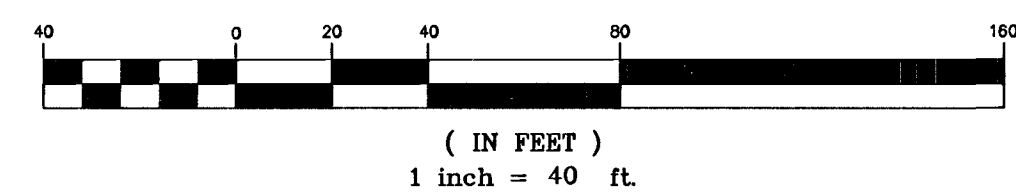

REVISIONS

CONSULTANT
Stanley Consultants INC.
5820 SOUTH EASTERN AVENUE, SUITE 200
LAS VEGAS, NEVADA 89119
(702) 369-9396
FAX: (702) 369-9793

CITY OF LAS VEGAS
TROPICAL DURANGO PARK PHASE II
6075 N DURANGO DRIVE
PAVEMENT STRIPING, SIGNAGE,
AND STREETLIGHT PLAN

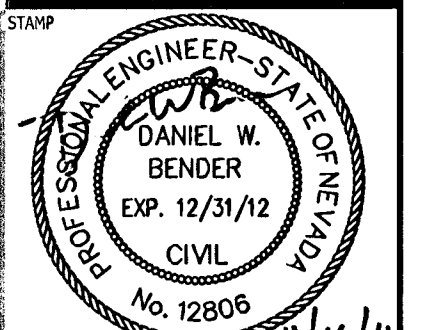

OWNER: CITY OF LAS VEGAS
DEPARTMENT OF PUBLIC WORKS

333 NORTH RANCHO DRIVE
LAS VEGAS, NEVADA 89106
PHONE: (702) 229-6535
FAX: (702) 384-4846
TDD: (702) 386-9106

DRAWN	DE
FILE	
DATE	10/31
SCALE	N/A
BID NO	101534106
CLV DWG NO	650103-2
HANSEN NO	38998
SHT NO	C-5
	11 OF 37

DRAWING IS NOT A CONTRACT. IT IS THE PROPERTY OF THE DESIGN PROFESSIONAL. NO PART OF THIS DRAWING IS TO BE REPRODUCED OR TRANSMITTED IN ANY FORM OR BY ANY MEANS, WITHOUT THE WRITTEN CONSENT OF THE DESIGN PROFESSIONAL. ANY UNAUTHORIZED REPRODUCTION OR TRANSMISSION OF ANY PART OF THIS DRAWING IS A VIOLATION OF THE DESIGN PROFESSIONAL'S RIGHTS AND MAY BE SUBJECT TO LEGAL ACTION.