

CONSTRUCTION SCHEDULE

HARDSCAPE / PAVING

KEY	ITEM	DESCRIPTION	COLOR	DETAIL(S)	FOOTNOTES
H9-1	STANDARD	STANDARD GRAY CONCRETE PAVING FINISH: MEDIUM BROOM FINISH	STANDARD GRAY		
H9-2	CONCRETE BAND	12" WIDE STANDARD GRAY SEALED CONCRETE BAND FINISH: MEDIUM BROOM FINISH	STANDARD GRAY		1,2
H9-3	EXPOSED AGGREGATE	INTEGRALLY COLORED CONCRETE, SOLOMON LIQUID COLORFLO FINISH: EXPOSED AGGREGATE	306 - BURLAP SOLOMON LQS		1, 2
H9-4	STANDARD	STANDARD GRAY CONCRETE PAVING FINISH: HEAVY BROOM FINISH	STANDARD GRAY		

SITE AMENITIES

KEY	ITEM	QTY.	DESCRIPTION	MANUFACTURER	DETAIL(S)	FOOTNOTES
SA-1	BENCH	5	8' PRECAST CONCRETE BENCH COLOR: SAND	OUTDOOR CREATIONS	DETAIL 'F' / SHT LI.04	1
SA-2	TRASH RECEPTACLE	5	DESIGN INTENT BASED ON MILLENNIUM 2000 COLOR/FINISH: TO BE MILLSTONE	SYBERTECH	DETAIL 'A' / SHT LI.04	1
SA-3	PICNIC TABLE	1	DESIGN INTENT BASED ON MODEL #: 100F53K COLOR: SAND	OUTDOOR CREATIONS	DETAIL 'B' / SHT LI.04	1
SA-4	BARBECUE	1	IN GROUND POST MOUNTED STYLE METAL BARBECUE WITH ADJUSTABLE GRILL. DESIGN BASED ON MODEL # 3B1635G.	KAY PARK RECREATION	DETAIL 'C' / SHT LI.04	1
SA-5	DOG WASTE BAG DISPENSER	2	DESIGN INTENT BASED ON MODEL#: DOG1002BG COLOR: HUNTER GREEN	BARCO PRODUCTS	DETAIL 'D' / SHT LI.04	1
SA-6	BOLLARD	4	DESIGN INTENT BASED ON MODEL#: HRP 36 COLOR/FINISH: TGIC POLYESTER. OUTDOOR FINISH RAL1028 YELLOW	TRAFFICGUARD DIRECT	SEE CIVIL SHEETS	1
SA-7	EXISTING ENTRY MONUMENT	1	ADDITIONAL PICKETS TO BE ADDED TO EXISTING ENTRY. COLOR TO MATCH EXISTING PICKETS.		DETAIL 'B' / SHT LI.05	1

PARK SIGNAGE

KEY	ITEM	QTY.	DESCRIPTION	MANUFACTURER	DETAIL(S)	FOOTNOTES
PS-1	DOG WALKER SIGN	2	ALUMINUM SIGN WITH WHITE BACKGROUND AND BLACK LETTERING TO BE MOUNTED ON STEEL POST.		DETAILS 'D' 'E', / SHT LI.04	

SHADE SHELTERS

KEY	ITEM	QTY.	DESCRIPTION	MANUFACTURER	DETAIL(S)	FOOTNOTES
SS-1	METAL SHADE SHELTER	1	MODEL: 16'X16' STRUCTURE BASED ON 'ORLANDO' MODEL COLOR/FINISH: SEE DETAIL FOR COLORS AND FINISHES	CLASSIC RECREATION	DETAIL 'A' / SHT LI.05	1

SPLASH PAD

KEY	ITEM	QTY.	DESCRIPTION	MANUFACTURER	DETAIL(S)	FOOTNOTES
SP-1	EXISTING PLUMBING		REVISE EXISTING PIPES, VALVES, AND ENCLOSURES SERVICING THE SPLASH PAD PER DETAIL.		DETAIL 'C' / SHT LI.05	

CONSTRUCTION NOTES

- 1) CONTRACTOR SHALL OBTAIN AND COORDINATE ALL NECESSARY PERMITS, INSPECTIONS AND APPROVALS REQUIRED FOR THIS WORK. ALL CONSTRUCTION SHALL BE PERFORMED ACCORDING TO LOCAL CODES AND ORDINANCES.
- 2) INSTALL ALL PARK EQUIPMENT AND COMPONENTS IN ACCORDANCE WITH MANUFACTURER'S SPECIFICATIONS AND INSTRUCTIONS. INSTALL ALL PARK EQUIPMENT AND COMPONENTS AT LOCATIONS SHOWN ON DRAWINGS, PROPERLY ALIGNED AND SPACED; PLUMBED VERTICALLY, COMPLETE AND READY FOR USE. SEE PLAN ENLARGEMENT SHEETS FOR ADDITIONAL SITE FURNITURE LOCATIONS. SECURE OWNER'S APPROVAL OF LOCATIONS PRIOR TO MOUNTING.
- 3) THE CONTRACTOR SHALL BE RESPONSIBLE FOR THE ACCURATE LAYOUT OF THE PROJECT, FOR ESTABLISHING ALL REFERENCE POINTS AND LINES SET FOR CONSTRUCTION. SEE CIVIL DRAWINGS FOR HORIZONTAL CONTROL, GRADING AND UTILITY DRAWINGS. VERIFY ALL EXISTING CONDITIONS PRIOR TO CONSTRUCTION. BRING ALL DISCREPANCIES TO THE ATTENTION OF THE OWNER'S REPRESENTATIVE PRIOR TO CONSTRUCTION.
- 4) VERIFY THE LOCATIONS OF ALL UNDERGROUND UTILITIES AND SERVICES PRIOR TO ANY EXCAVATION OR CONSTRUCTION. CONTRACTOR TO COORDINATE WITH OFF-SITE IMPROVEMENTS AND UTILITIES, INCLUDING STREET LIGHTING. CONTRACTOR ASSUMES FULL RESPONSIBILITY FOR ALL DAMAGE CAUSED BY THE FAILURE TO DO SO.
- 5) CONTRACTOR IS RESPONSIBLE TO ENSURE ALL PRODUCTS, FINISHES, COLORS, AND TEXTURES ARE TO MATCH PHASE I OF THIS PROJECT.
- 6) SEE ELECTRICAL PLANS FOR LIGHT AND ELECTRICAL INFORMATION.

CONSTRUCTION LEGEND

- ELEVATION NUMBER
- SHEET NUMBER
- SECTION NUMBER
- SHEET NUMBER
- PA PLANTER AREA
- INDICATES MATERIAL / AMENITY REFERENCE (SEE CONSTRUCTION SCHEDULE)

FOOTNOTES

1. COLORS, FINISHES, MATERIALS, AND MANUFACTURERS ARE SHOWN FOR BID PURPOSES ONLY. FINAL COLORS, FINISHES, MATERIALS, AND MANUFACTURERS SHALL BE DETERMINED DURING SUBMITTAL REVIEW AND/OR AFTER FIELD MOCK-UPS (IF REQUIRED). SEE SPECIFICATIONS FOR ADDITIONAL MANUFACTURER EQUIVALENTS AND CONTACT INFORMATION.
2. MOCK-UP REQUIRED SHOWING FINAL APPEARANCE INCLUDING ALL APPLICABLE COLORS, FINISHES, AND SEALERS.



REVISIONS

CONSULTANT

southwick
LANDSCAPE ARCHITECTS

123 Construction Center Drive
Henderson, NV 89014
www.southwick.com
702.287.3100


DEPARTMENT OF PUBLIC WORKS

CITY OF LAS VEGAS

TROPICAL DURANGO PARK - PHASE II

6075 N. DURANGO DRIVE

CONSTRUCTION LEGEND

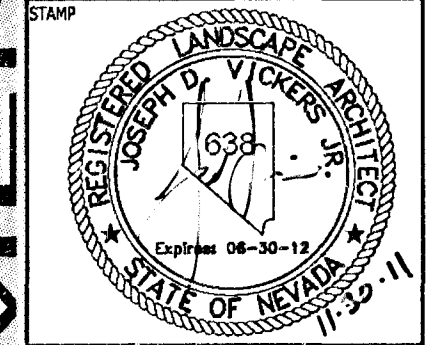

OWNER: CITY OF LAS VEGAS
DEPARTMENT OF PUBLIC WORKS

333 NORTH RANCHO DRIVE
LAS VEGAS, NEVADA 89106
PHONE: (702) 229-6535
FAX: (702) 384-1846
TDD: (702) 386-9108

DRWN	SLA
FILE	10-034
DATE	11/09/11
SCALE	N/A
BID NO	10.15341.06
CLV DWG NO	650.103-2
ANGEN NO	38998
SHT NO	L1.00
	18 OF 37

DRAWINGS AND INSTRUMENTS OF SERVICE ARE THE PROPERTY OF THE DESIGN PROFESSIONAL WHOSE NAME OF CERTIFICATION APPEARS ON THE DRAWINGS AND SPECIFICATIONS ANY USE OR REPRODUCTION IN WHOLE OR IN PART WITHOUT WRITTEN CONSENT IS STRICTLY PROHIBITED COPIES OF THE DRAWINGS ARE TO BE OBTAINED ONLY FOR OCCUPANCY OF THE PROJECT FOR WHICH THEY WERE PREPARED AND NOT FOR THE CONSTRUCTION OF ANY OTHER PROJECT IN A CITY OF LAS VEGAS