

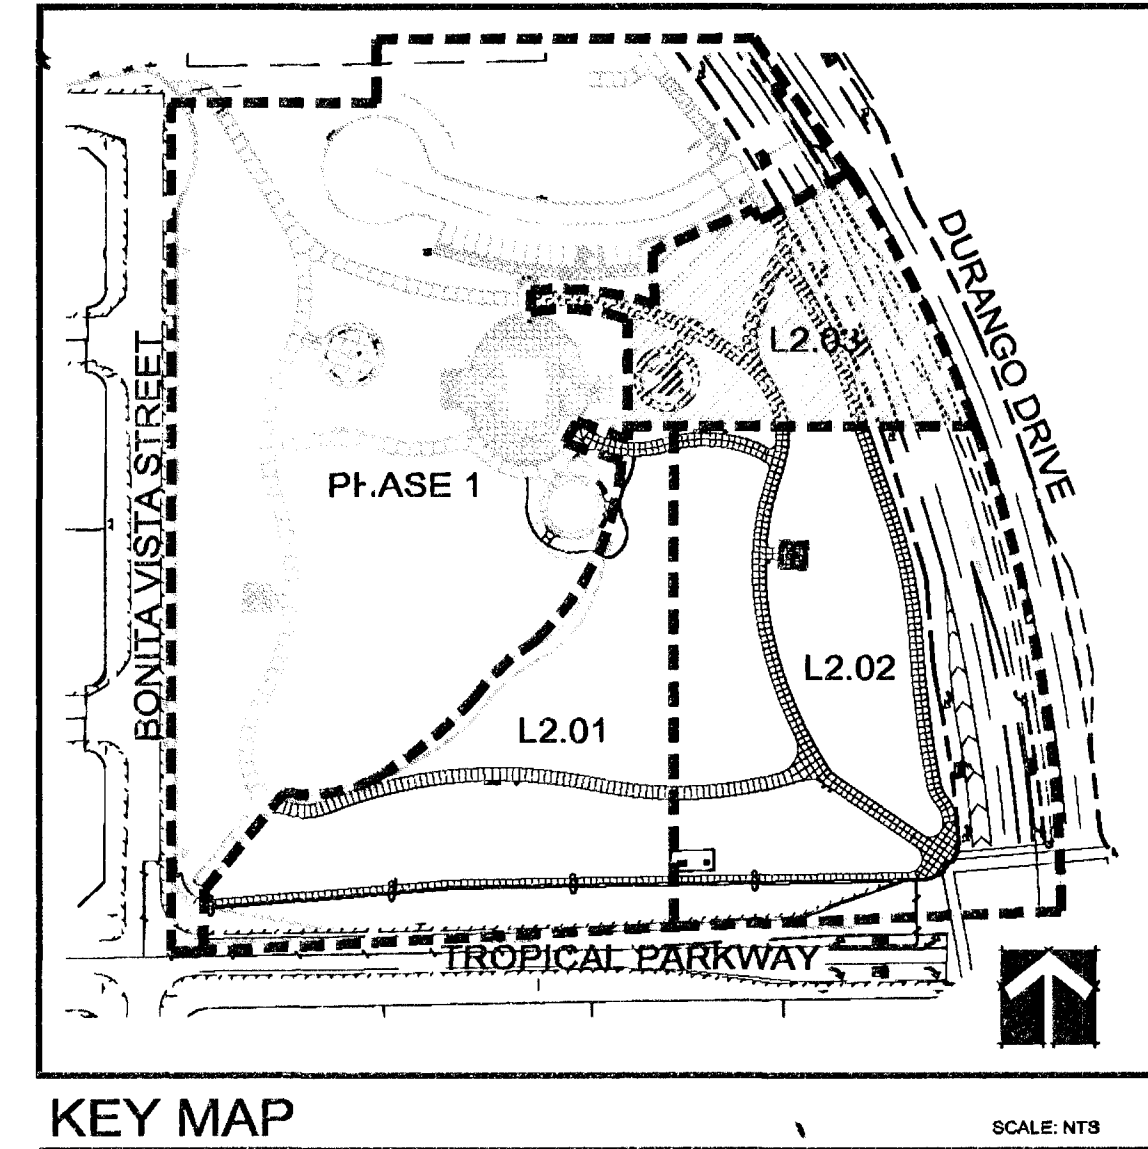
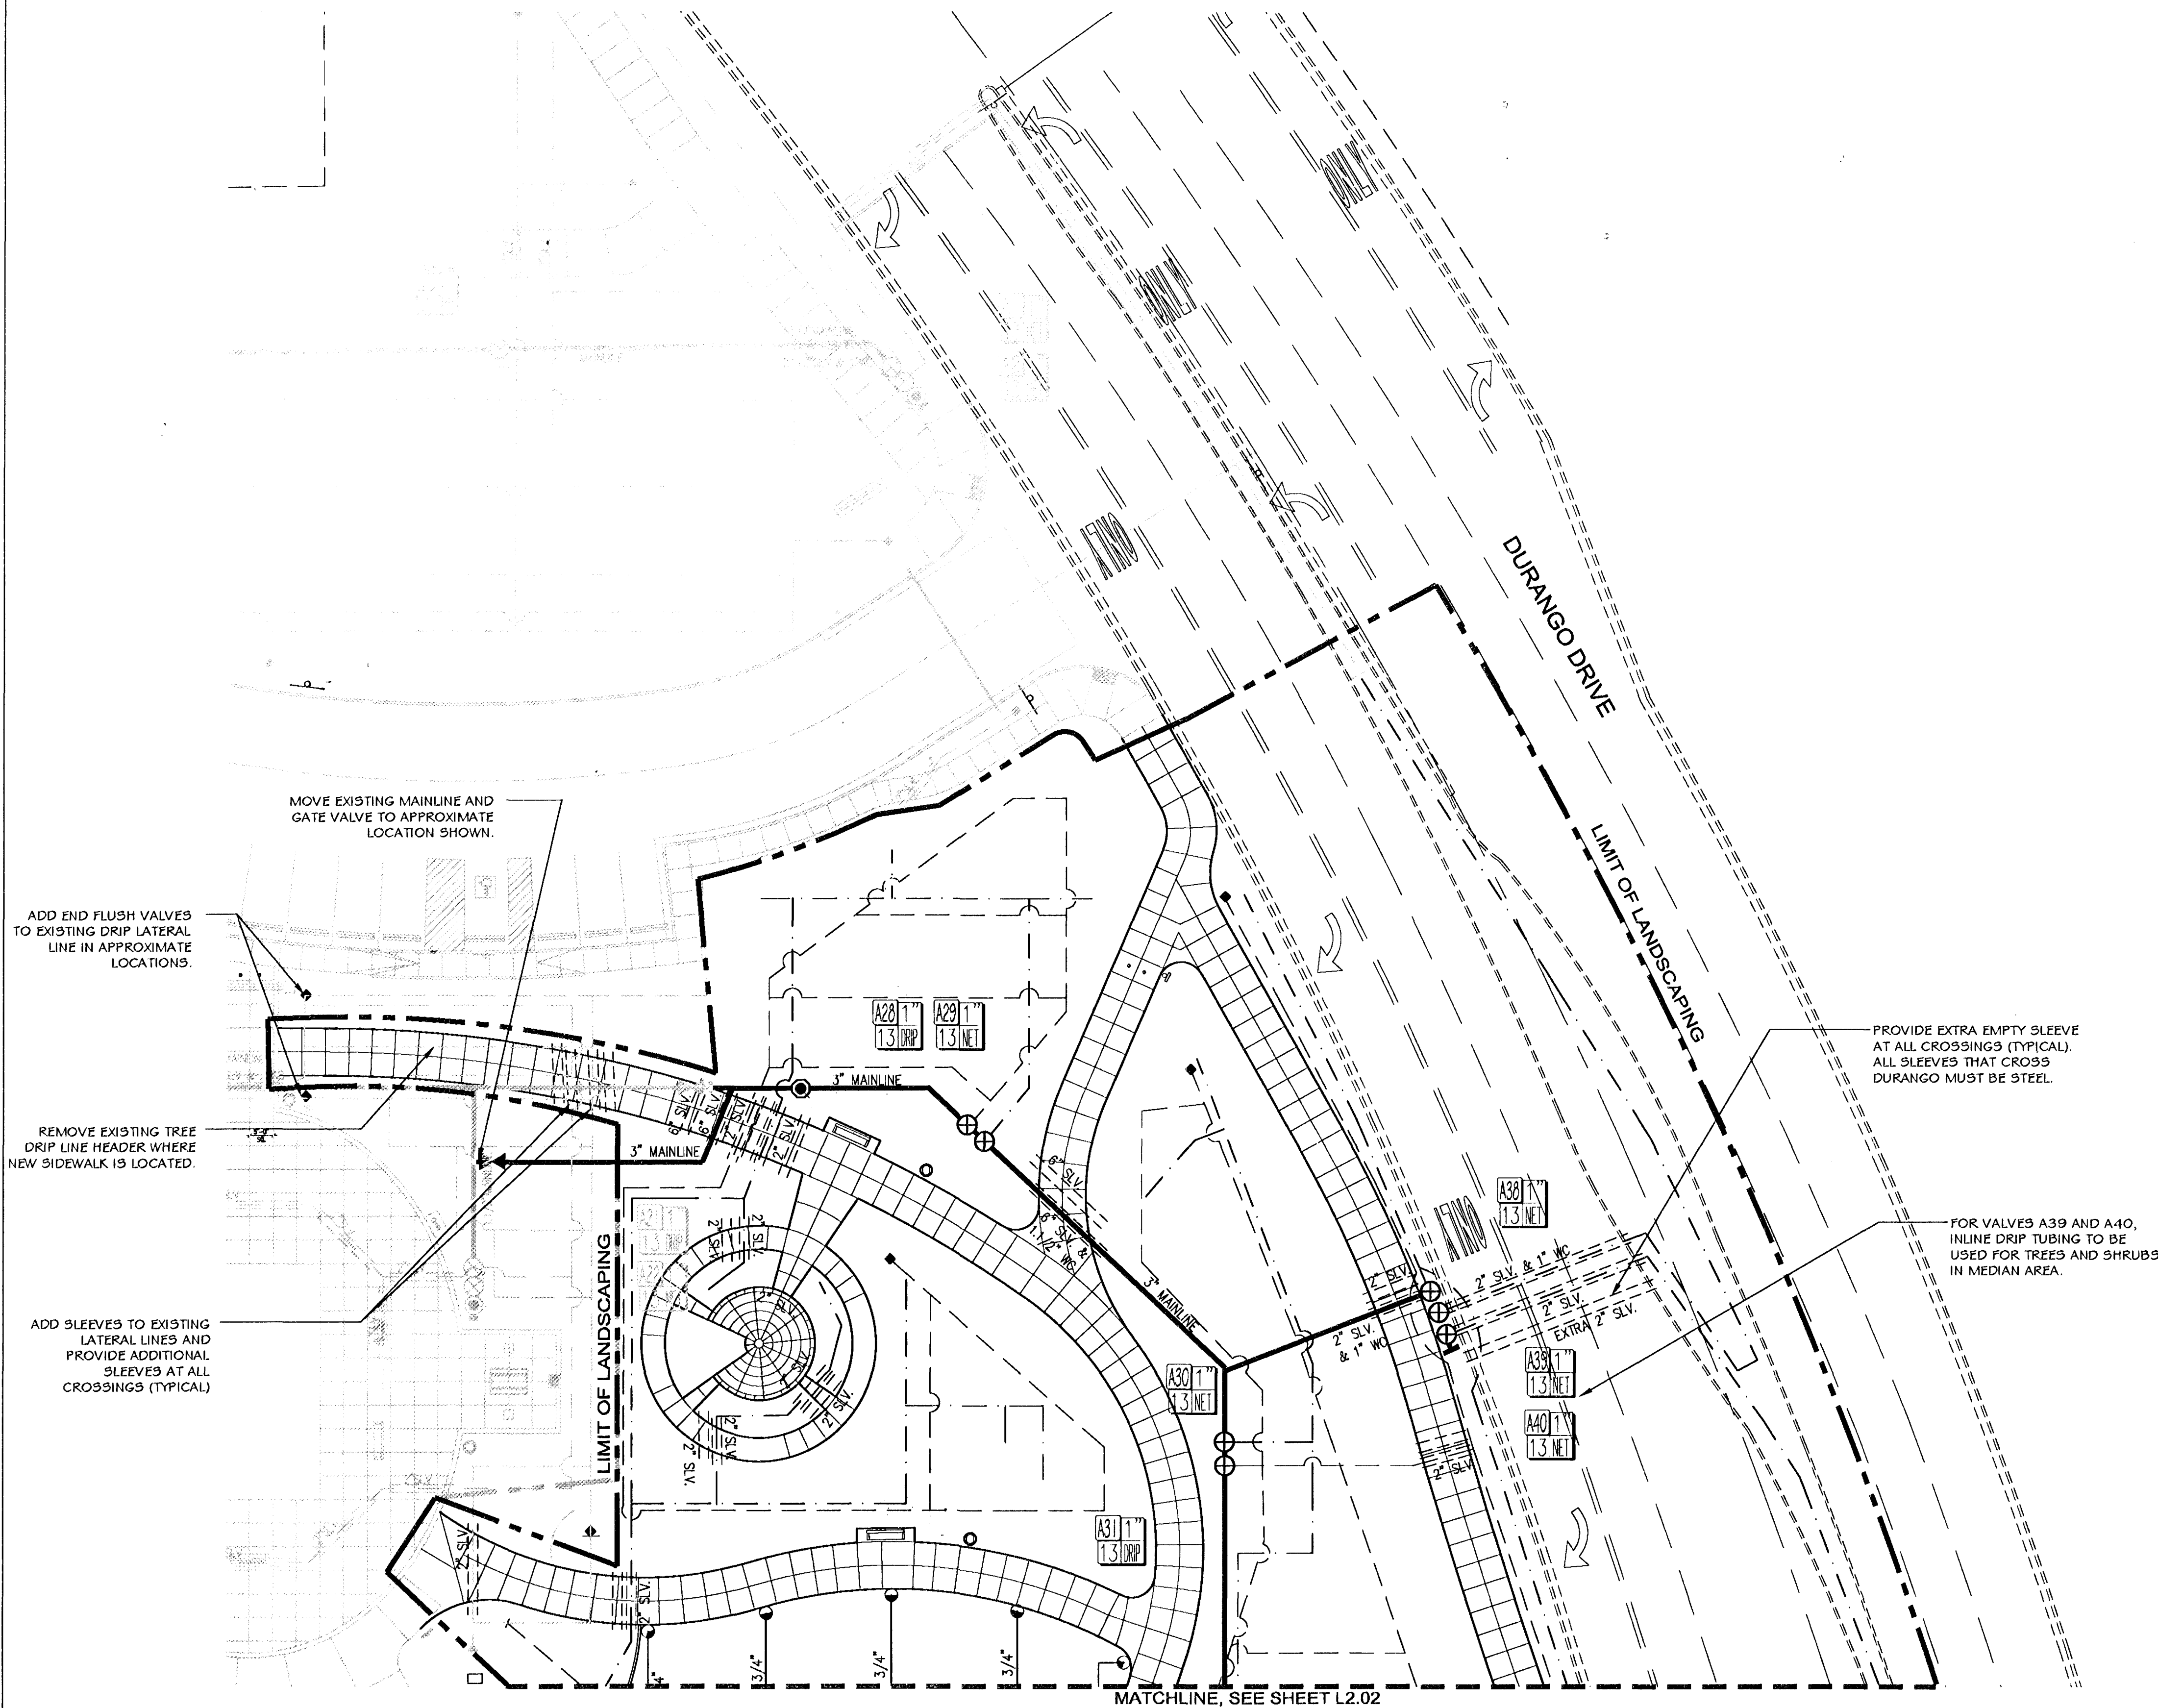


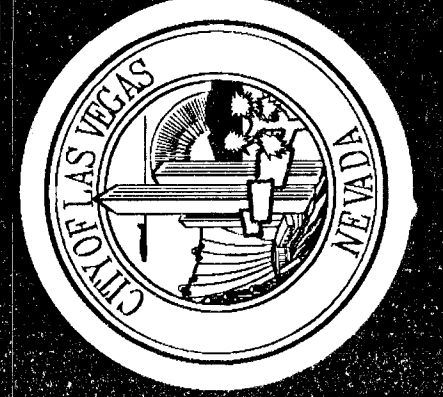

- NOTES:
1. SEE SHEET L2.00 FOR IRRIGATION LEGEND
 2. SEE SHEETS L2.04-L2.05 FOR IRRIGATION DETAILS

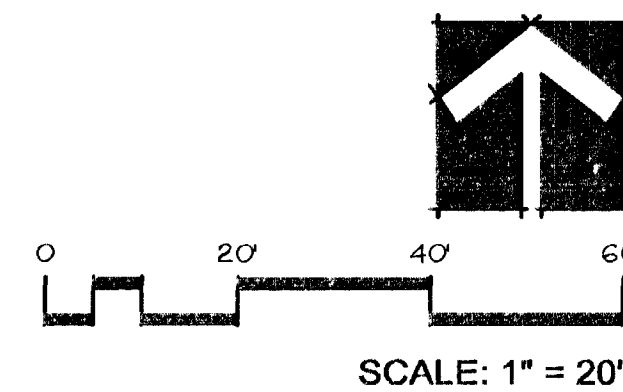


REVISIONS

CONSULTANT

southwick
LANDSCAPE ARCHITECTS

12 Compadre Center Drive
Henderson NV 89014
www.southwick.com
702.287.3108

CITY OF LAS VEGAS
TROPICAL DURANGO PARK - PHASE II
6075 N. DURANGO DRIVE
IRRIGATION PLAN

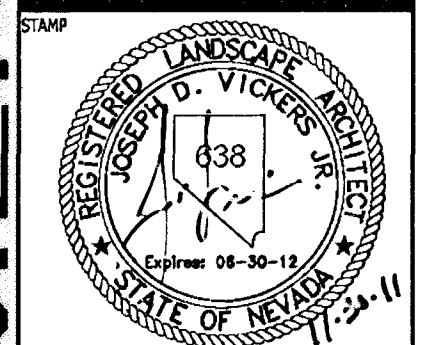

OWNER: CITY OF LAS VEGAS
DEPARTMENT OF PUBLIC WORKS

933 NORTH RANCHO DRIVE
LAS VEGAS, NEVADA 89102
PHONE: (702) 229-6535
FAX: (702) 384-4846
TDD: (702) 386-9108

DESIGN	SLA
FILE	10-034
DATE	11/03/11
SCALE	1"=20'
PROJ NO	10.15341.06
CLV DRWG NO	650.103-2
DESIGNER	38998
SHT NO	L2.03
	27 OF 37

DRAWINGS AND INSTRUMENTS OF SERVICE ARE THE PROPERTY OF THE DESIGN PROFESSIONAL. THESE SHALL BE RETURNED TO THE DESIGN PROFESSIONAL IMMEDIATELY UPON COMPLETION OF THE PROJECT. NO PART OF THESE DRAWINGS OR SPECIFICATIONS SHALL BE REPRODUCED OR TRANSMITTED IN ANY FORM OR BY ANY MEANS, ELECTRONIC OR MECHANICAL, INCLUDING PHOTOCOPYING, RECORDING, OR BY ANY INFORMATION STORAGE AND RETRIEVAL SYSTEM, WITHOUT THE WRITTEN PERMISSION OF THE DESIGN PROFESSIONAL.